


NORTH ABUTMENT ELEVATION
(Looking North)

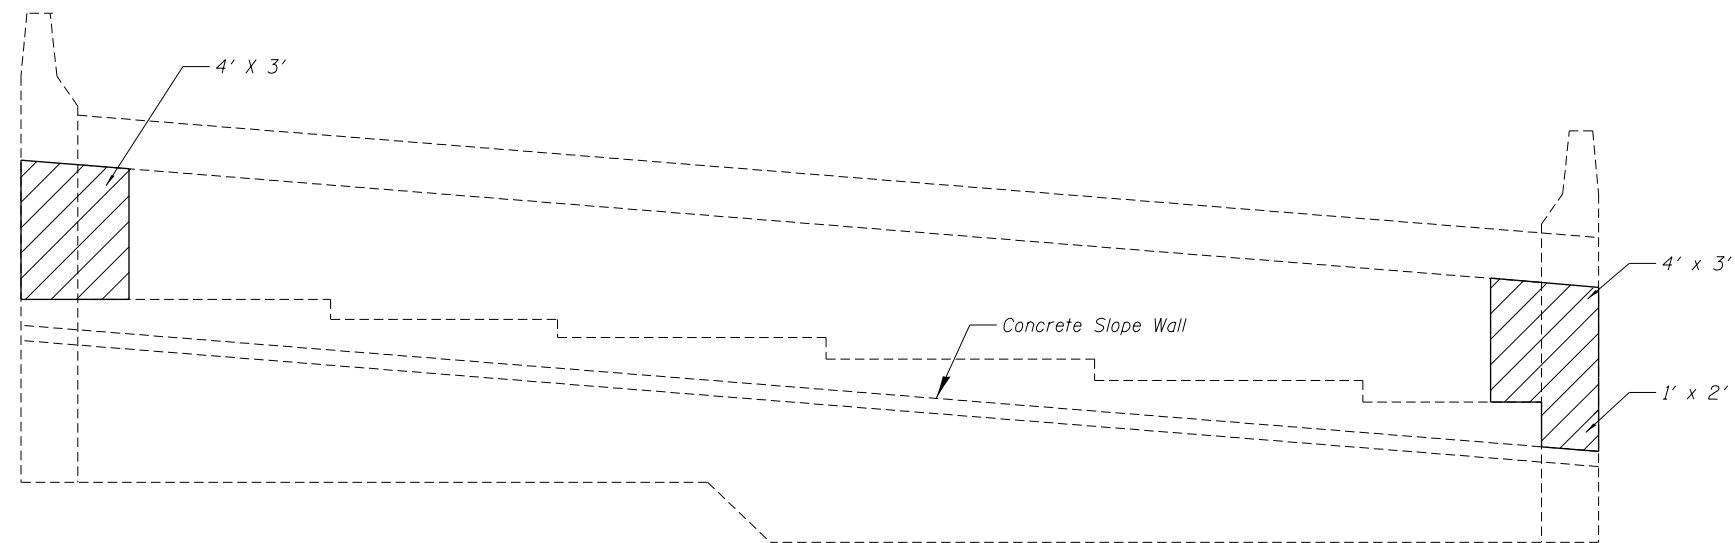

SOUTH ABUTMENT ELEVATION
(Looking South)

LEGEND

 Structural Repair of Concrete > 5"

BILL OF MATERIAL

Item	Unit	Total
Structural Repair of Concrete (Depth less than 5 inches)	Sq. Ft.	52

NOTE:

Rope texture not required on repaired concrete surface.

3/25/2013 3:55:05 PM - G:\S\12\0001\Bridges\CAD\Drawings\0224\0600224-76F10-11-North and South Abutment Repairs.dgn

FILE NAME = 0600224-76F10-11-North and South Abutment Repairs.dgn



USER NAME = gchowley	DESIGNED - SDG	REVISED -
	CHECKED - FAS	REVISED -
PLOT SCALE = 5/4" = 1' / in.	DRAWN - DMG	REVISED -
PLOT DATE = 3/25/2013	CHECKED - SDG	REVISED -

**STATE OF ILLINOIS
DEPARTMENT OF TRANSPORTATION**

**NORTH AND SOUTH ABUTMENT REPAIRS
STRUCTURE NO. 060-0224NB**

SHEET NO. 11 OF 13 SHEETS

F.A.I. RTE.	SECTION	COUNTY	TOTAL SHEETS	SHEET NO.
255	60-(8,9) RS-1	MADISON	206	194
ILLINOIS FED. AID PROJECT			CONTRACT NO. 76F10	