


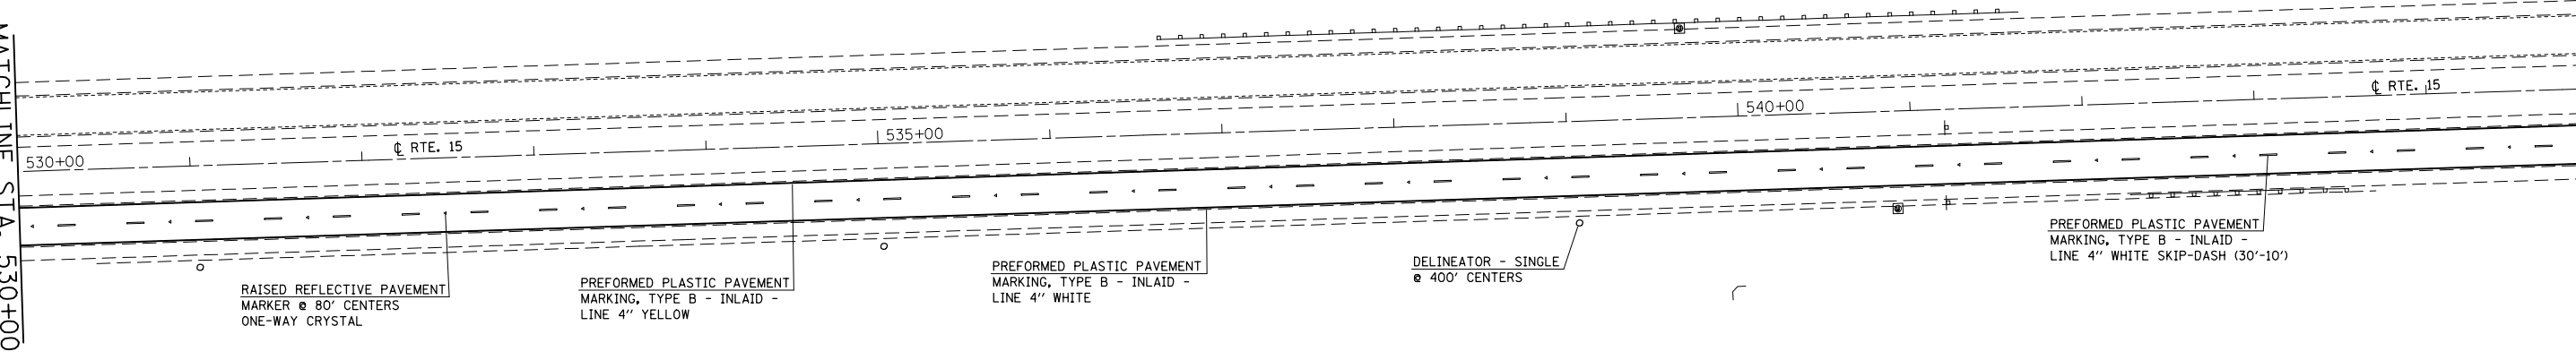


MATCHLINE STA. 530+00

MATCHLINE STA. 545+00



MATCHLINE STA. 545+00

MATCHLINE STA. 560+00

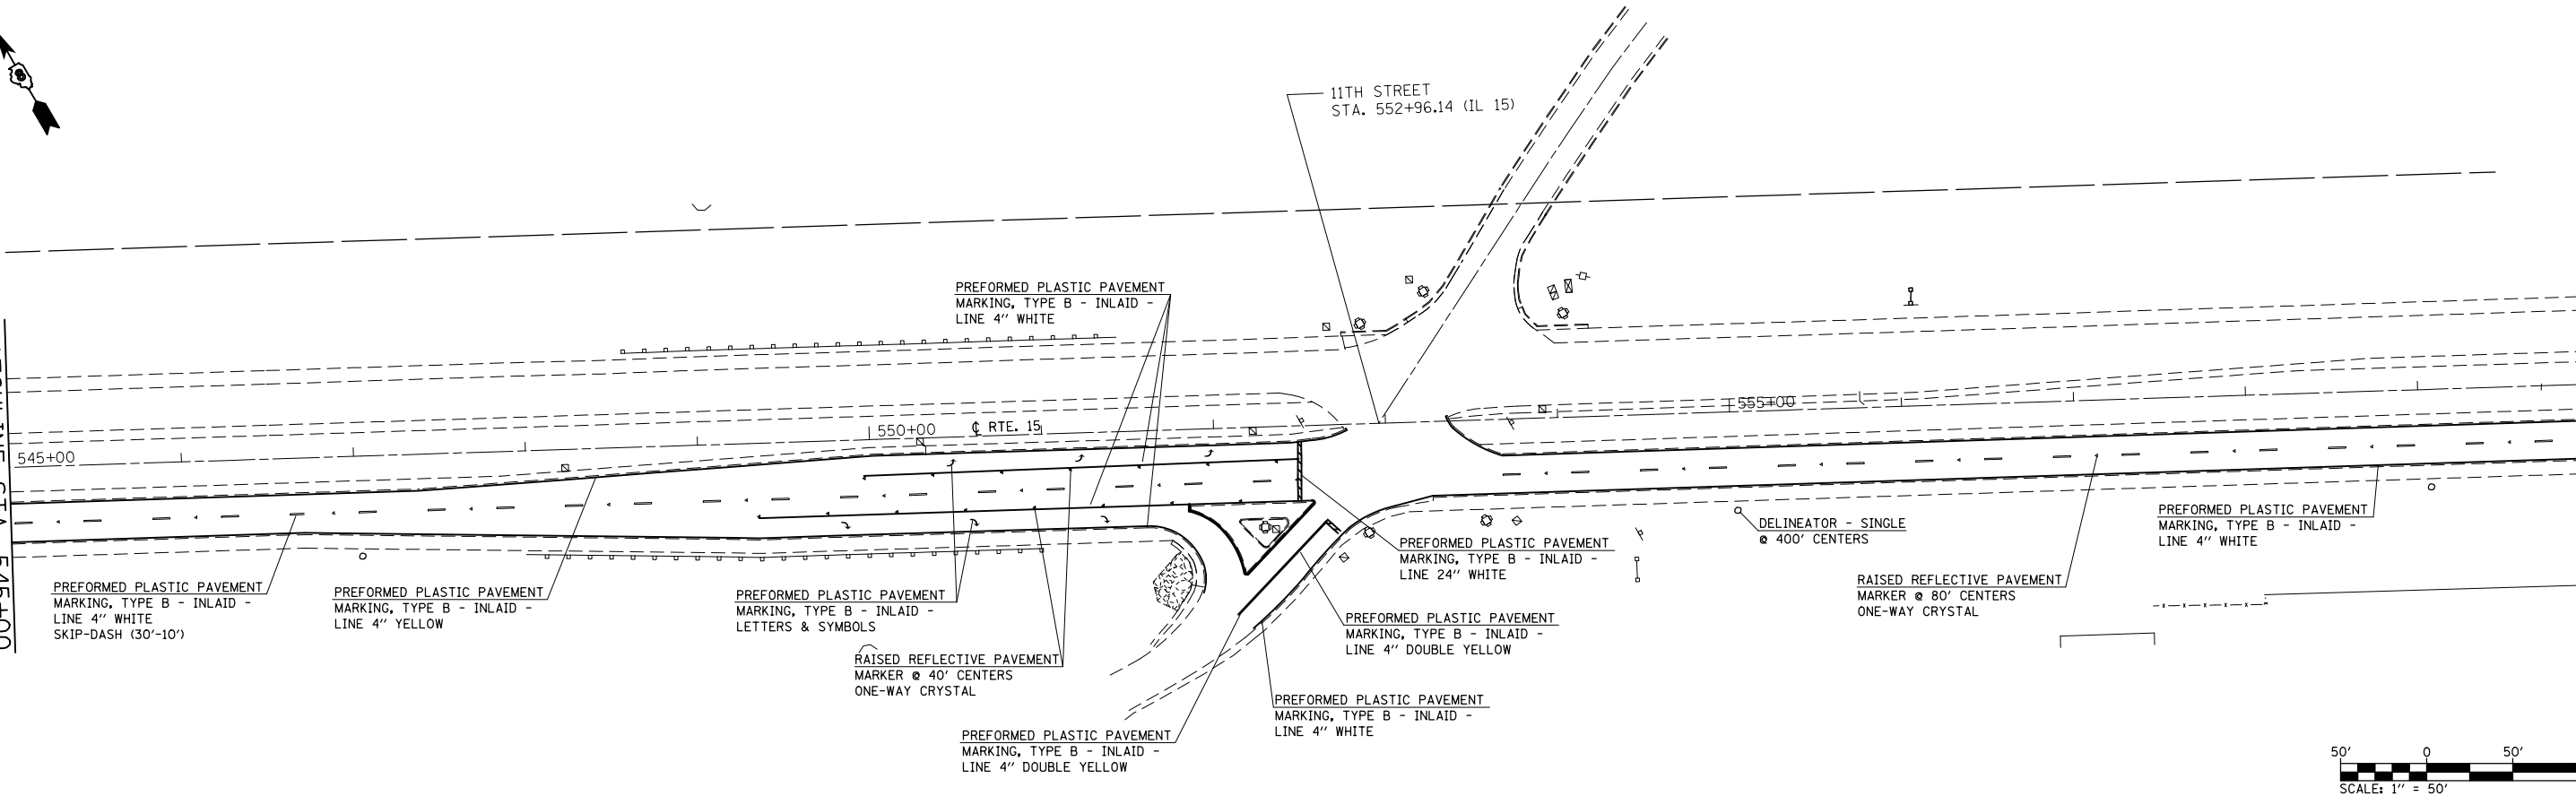

FILE NAME =	USER NAME = conoverpj	DESIGNED -	REVISED -
e:\pwwork\pwwork\conoverpj\d0340733\d076g37-sh-t-pmk.dgn		DRAWN -	REVISED -
PLOT SCALE = 100.0000' / 1in.		CHECKED -	REVISED -
PLOT DATE = 10/18/2013		DATE -	REVISED -

**STATE OF ILLINOIS
DEPARTMENT OF TRANSPORTATION**

PAVEMENT MARKING SHEET

SCALE: 1" = 50' SHEET NO. 18 OF 23 SHEETS STA. 530+00 TO STA. 560+00

F.A.P. RTE.	SECTION	COUNTY	TOTAL SHEETS	SHEET NO.
103	(29-1,28-1,28-2,26-1)RS-1	ST. CLAIR	96	80
CONTRACT NO. 76G37				
FED. ROAD DIST. NO.		ILLINOIS FED. AID PROJECT		