



SEE PAGE 47
FOR MATCHLINES

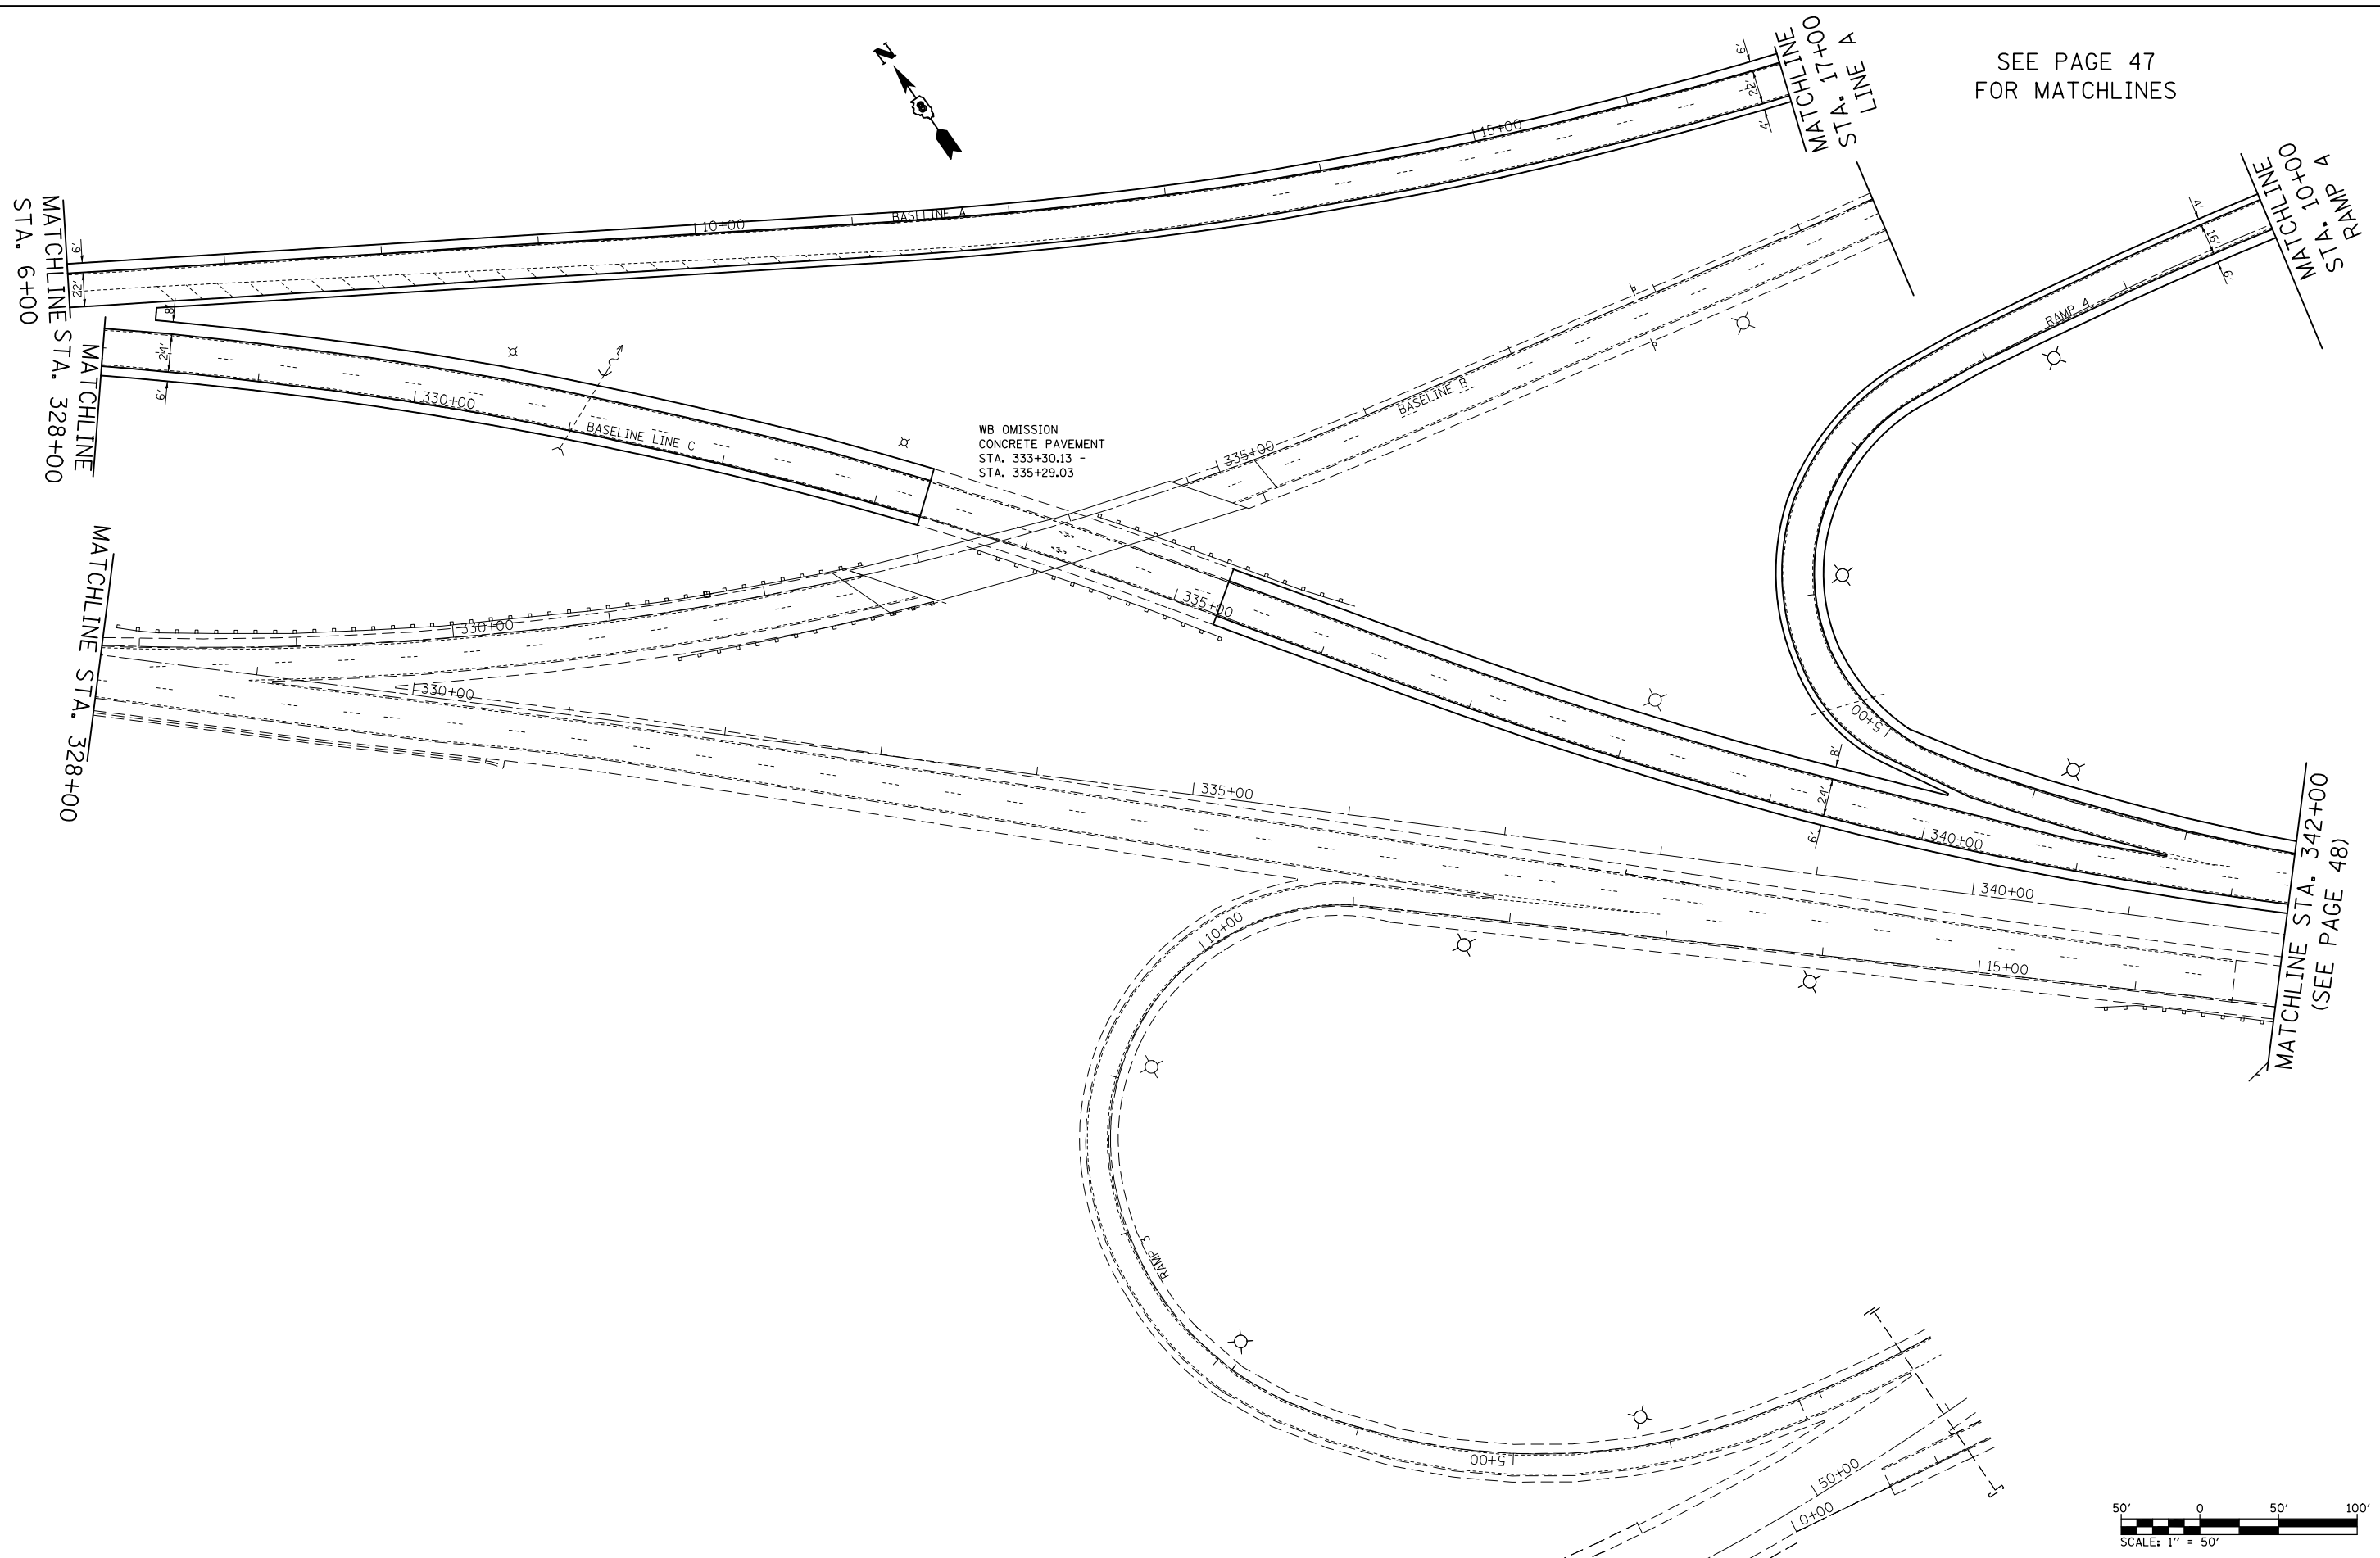

WB OMISSION
CONCRETE PAVEMENT
STA. 333+30.13 -
STA. 335+29.03

MATCHLINE STA. 342+00
(SEE PAGE 48)

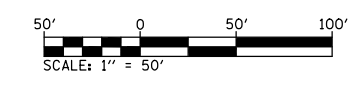

FILE NAME =	USER NAME = conoverpj	DESIGNED -	REVISED -
et:\pw_work\p\d0340760\d076g38-sht-plan.dgn		DRAWN -	REVISED -
	PLOT SCALE = 100.0000' / in.	CHECKED -	REVISED -
	PLOT DATE = 10/18/2013	DATE -	REVISED -

**STATE OF ILLINOIS
DEPARTMENT OF TRANSPORTATION**

PLAN SHEET

SCALE: 1" = 50' SHEET NO. 8 OF 23 SHEETS STA. 328+00 TO STA. 342+00

F.A.P. RTE.	SECTION	COUNTY	TOTAL SHEETS	SHEET NO.
103	(29-1,28-1,28-2,26-1)RS-2	ST. CLAIR	97	46
CONTRACT NO. 76G38				
FED. ROAD DIST. NO. ILLINOIS FED. AID PROJECT				