




Stage 1 Removal

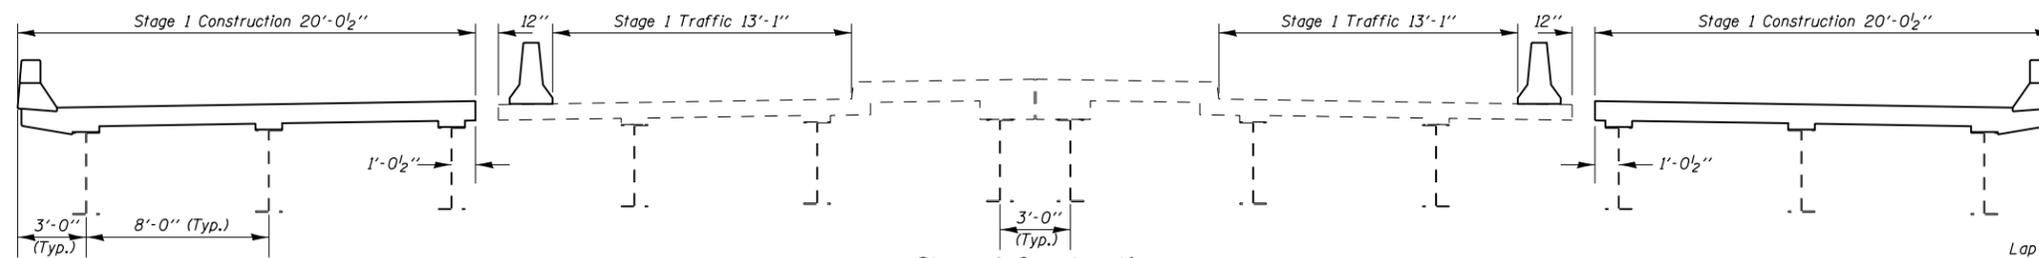


Stage 1 Construction

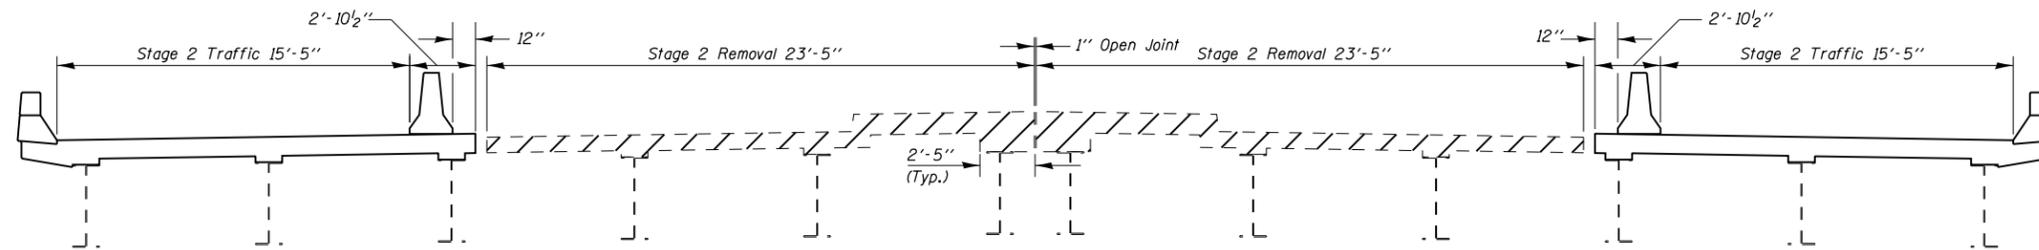

Stage 2 Removal

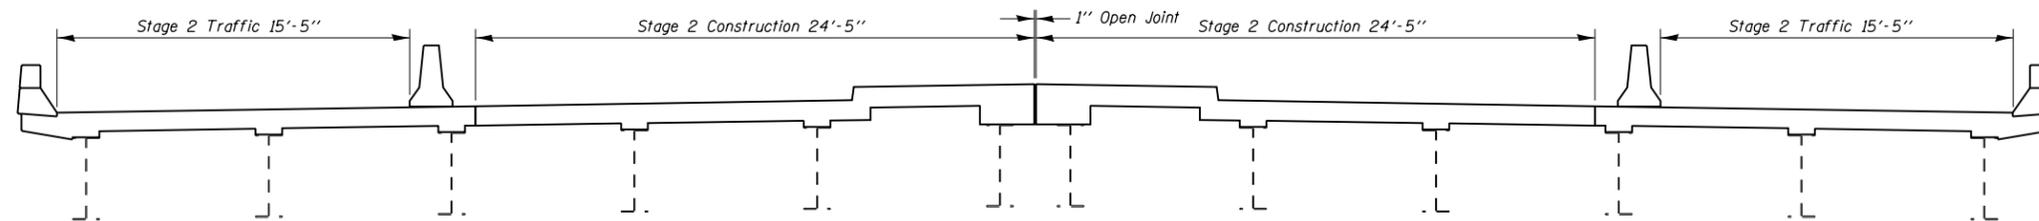


Stage 2 Construction

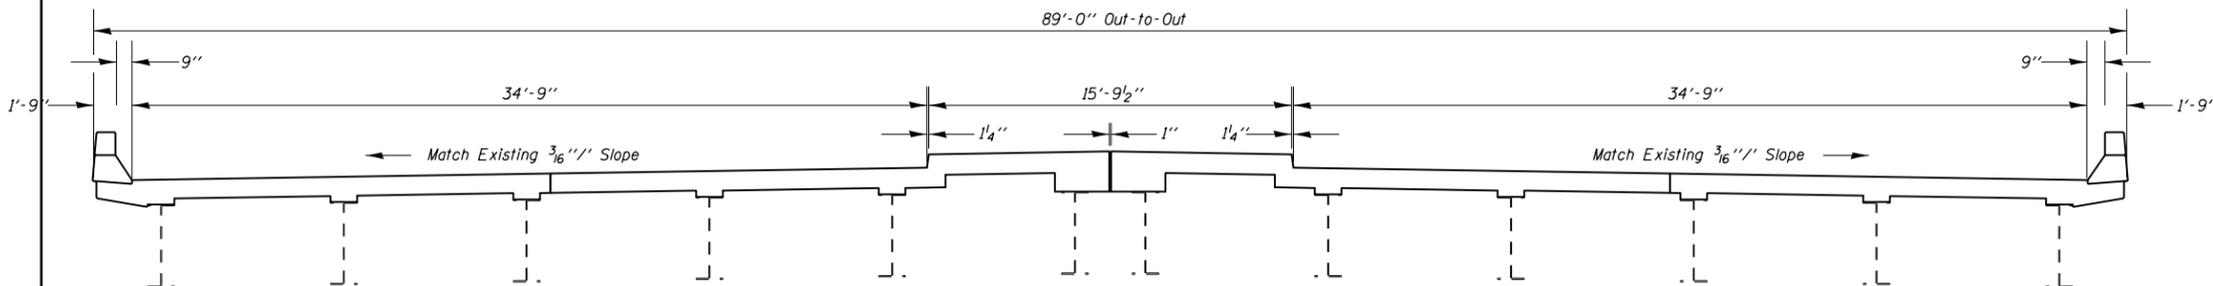

Section Through Structure at Joint Replacements

All Sections Looking East.

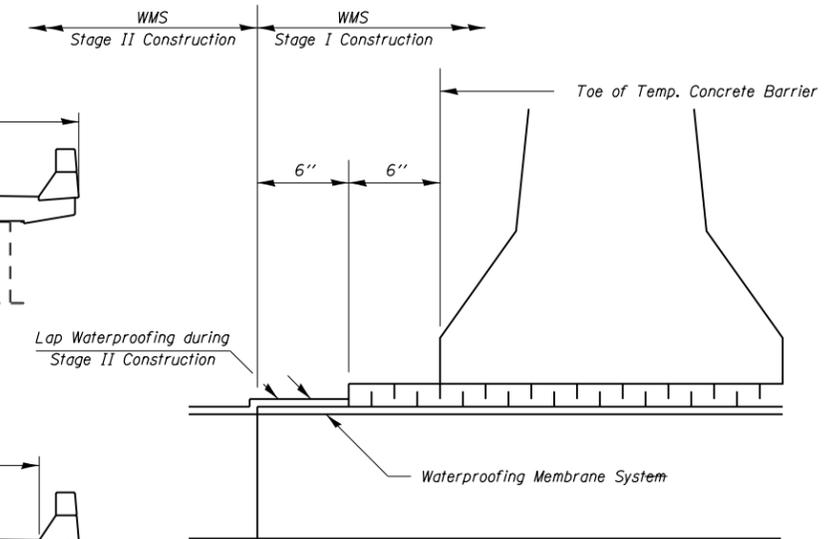

Waterproofing Treatment at Stage Construction

Concrete Removal at joint replacements

**STAGING DETAILS
STRUCTURE NO. 064-0029**

FILE NAME =	USER NAME = \$USER\$	DESIGNED -	REVISED -	STATE OF ILLINOIS DEPARTMENT OF TRANSPORTATION	STAGING DETAILS			F.A.I. RTÉ.	SECTION	COUNTY	TOTAL SHEETS	SHEET NO.
et:\pw\work\p\id\adamsem\d0253203\064-0029-sh.t.dgn		DRAWN -	REVISED -					24	.	MASSAC	16	8
\$MODELNAME\$	PLOT SCALE = 8.0000' / in.	CHECKED -	REVISED -		SCALE: SHEET OF SHEETS STA. TO STA.			CONTRACT NO. 78249				
	PLOT DATE = 10/15/2013	DATE -	REVISED -		ILLINOIS FED. AID PROJECT • 09 CM BRIDGE REPAIR 2014-1							