



BUTT JOINT

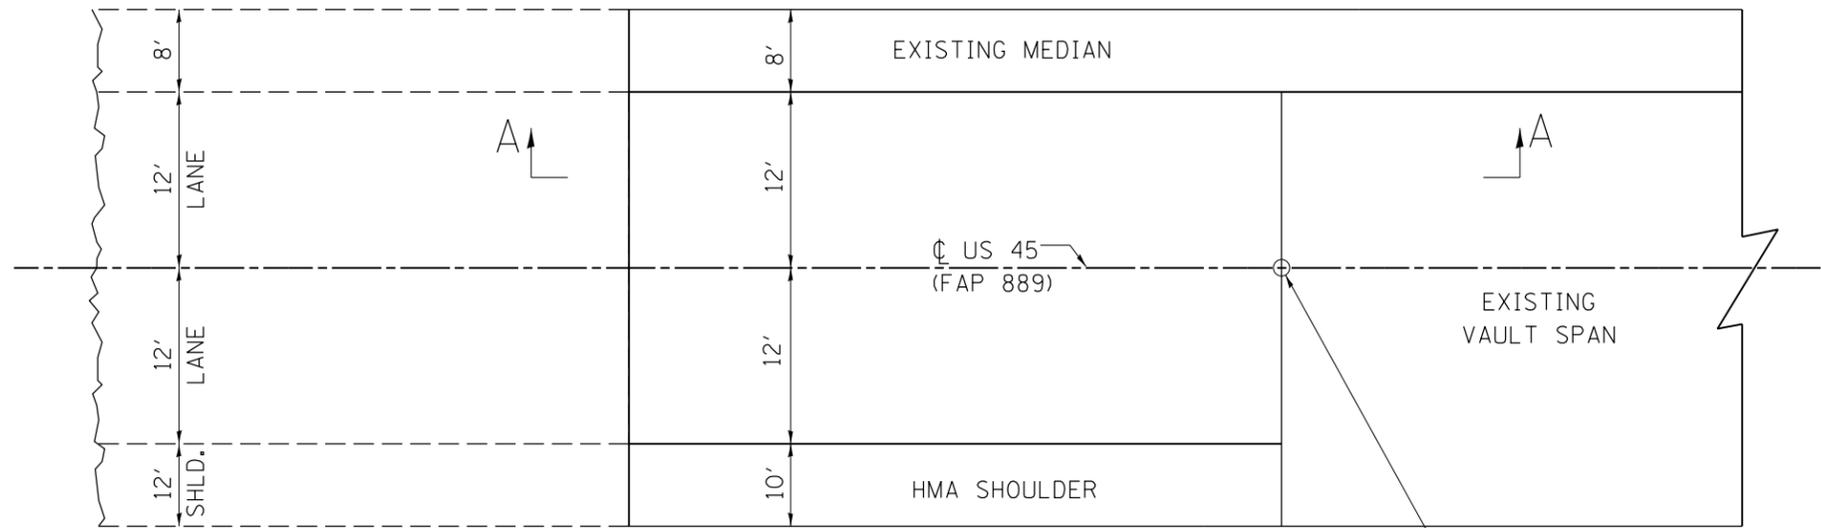

HALF PLAN


STA 186+75.38 LT & RT
STA 189+41.29 LT & RT

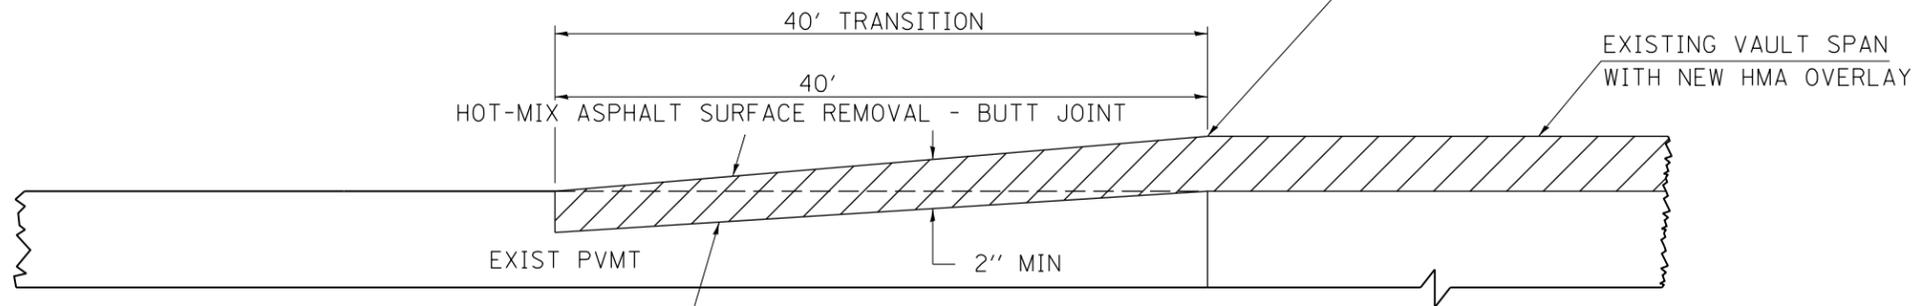


HOT-MIX ASPHALT SURF CSE
MIX D, N90, 2"

SECTION A-A

WIDTH RESTRICTION SIGNS

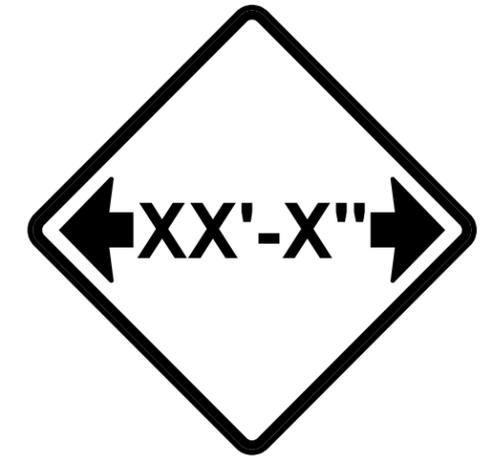

W12-I102

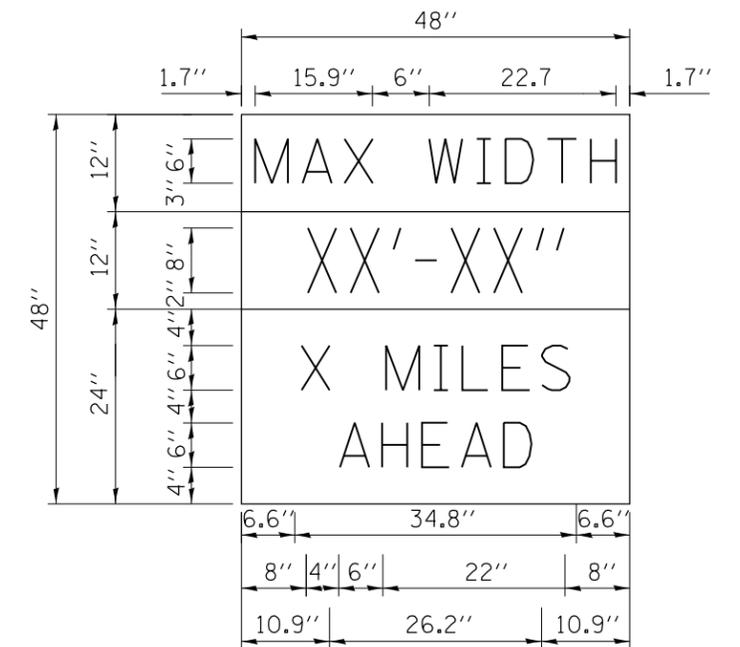

W12-I103

NOTE: THIS SIGN SHALL BE LOCATED AS DIRECTED BY THE ENGINEER. ONE SIGN SHALL BE PROVIDED FOR EACH APPROACH TO THE SITE.

W12-I103

W12-I103 (WIDTH IS 8D);
NO BORDER, BLOCK ON WHITE;
"MAX WIDTH" D;
NO BORDER, BLACK ON ORANGE;
"XX'-XX'' D;
NO BORDER, BLACK ON WHITE;
"X MILES" D; "AHEAD" D

FILE NAME =	USER NAME = \$USER\$	DESIGNED -	REVISED -
ci:\pw\work\p\dot\adamsem\d0253203\064-0029-sh.t.dgn		DRAWN -	REVISED -
\$MODELNAME\$	PLOT SCALE = 100.0000' / in.	CHECKED -	REVISED -
	PLOT DATE = 10/15/2013	DATE -	REVISED -

STATE OF ILLINOIS
DEPARTMENT OF TRANSPORTATION

BUTT JOINT DETAILS &
WIDTH RESTRICTION SIGNS

SCALE: SHEET OF SHEETS STA. TO STA.

F.A.I. RTE.	SECTION	COUNTY	TOTAL SHEETS	SHEET NO.
24	.	MASSAC	16	16
CONTRACT NO. 78249				

ILLINOIS FED. AID PROJECT

D9 CM BRIDGE REPAIR 2014-1