



**SIGN LEGEND**

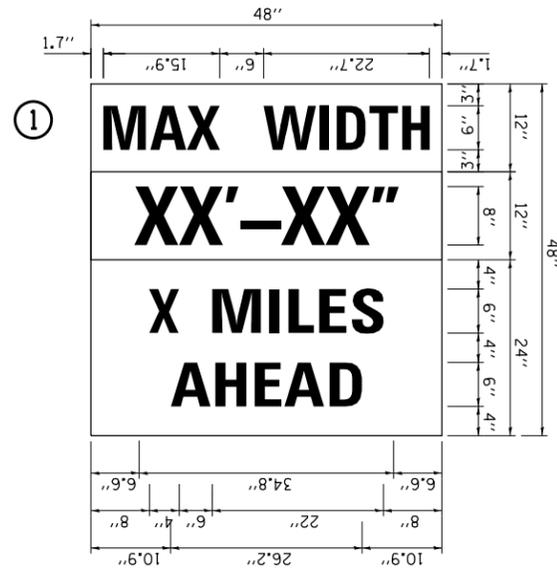


**W12-I103**  
 W12-I103 (WIDTH IS 8D);  
 NO BORDER, BLACK ON WHITE;  
 "MAX WIDTH" D;  
 NO BORDER, BLACK ON ORANGE;  
 "XX'-XX'" D;  
 NO BORDER, BLACK ON WHITE;  
 "X MILES" D; "AHEAD" D

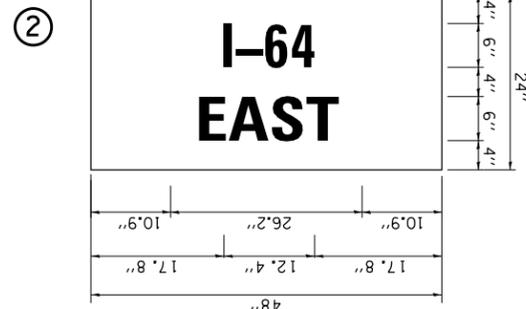


NO BORDER, BLACK ON WHITE;  
 "I-64" D;  
 NO BORDER, BLACK ON WHITE;  
 "EAST" D  
 FOR WESTBOUND REPLACE "EAST"  
 WITH "WEST"

**SIGN LEGEND**

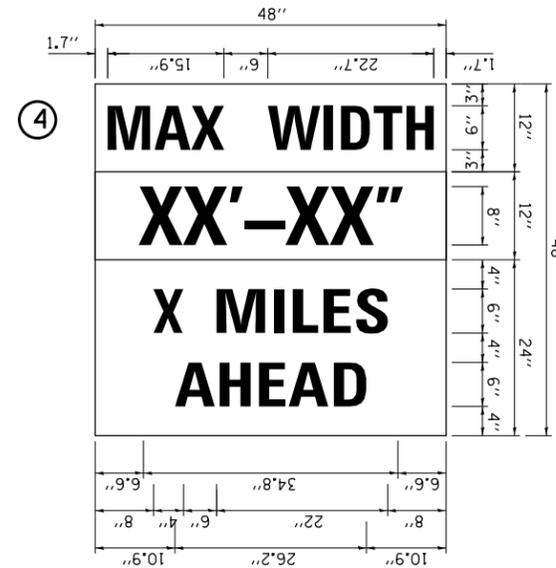


**W12-I103**  
 W12-I103 (WIDTH IS 8D);  
 NO BORDER, BLACK ON WHITE;  
 "MAX WIDTH" D;  
 NO BORDER, BLACK ON ORANGE;  
 "XX'-XX'" D;  
 NO BORDER, BLACK ON WHITE;  
 "X MILES" D; "AHEAD" D

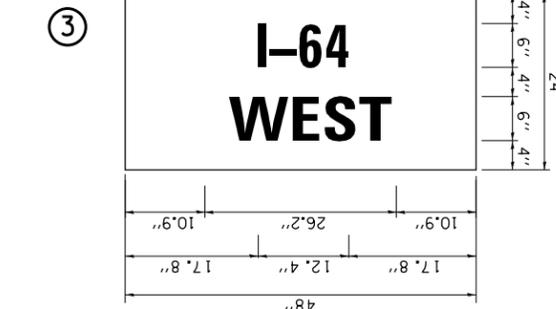

NO BORDER, BLACK ON WHITE;  
 "I-64" D;  
 NO BORDER, BLACK ON WHITE;  
 "EAST" D  
 FOR WESTBOUND REPLACE "EAST"  
 WITH "WEST"

**WIDE LOAD NOTES:**

1. THE CONTRACTOR SHALL FURNISH THE POSTS AND ERECT THE SIGNS AT THE LOCATIONS AS DIRECTED BY THE ENGINEER. ALL SIGNS SHALL BE POST MOUNTED.
2. THE WIDTH SHOWN ON THE W12-I103 SIGN #1 SHALL BE 15'-10" FOR STAGE I AND 13'-4" FOR STAGE II OR AS DIRECTED BY THE ENGINEER. THE "X" MILES AHEAD WILL BE DETERMINED BY THE ENGINEER.
3. THE WIDTH SHOWN ON THE W12-I103 SIGN #4 SHALL BE 11'-9" FOR STAGE I AND 11'-9" FOR STAGE II OR AS DIRECTED BY THE ENGINEER. THE "X" MILES AHEAD WILL BE DETERMINED BY THE ENGINEER.

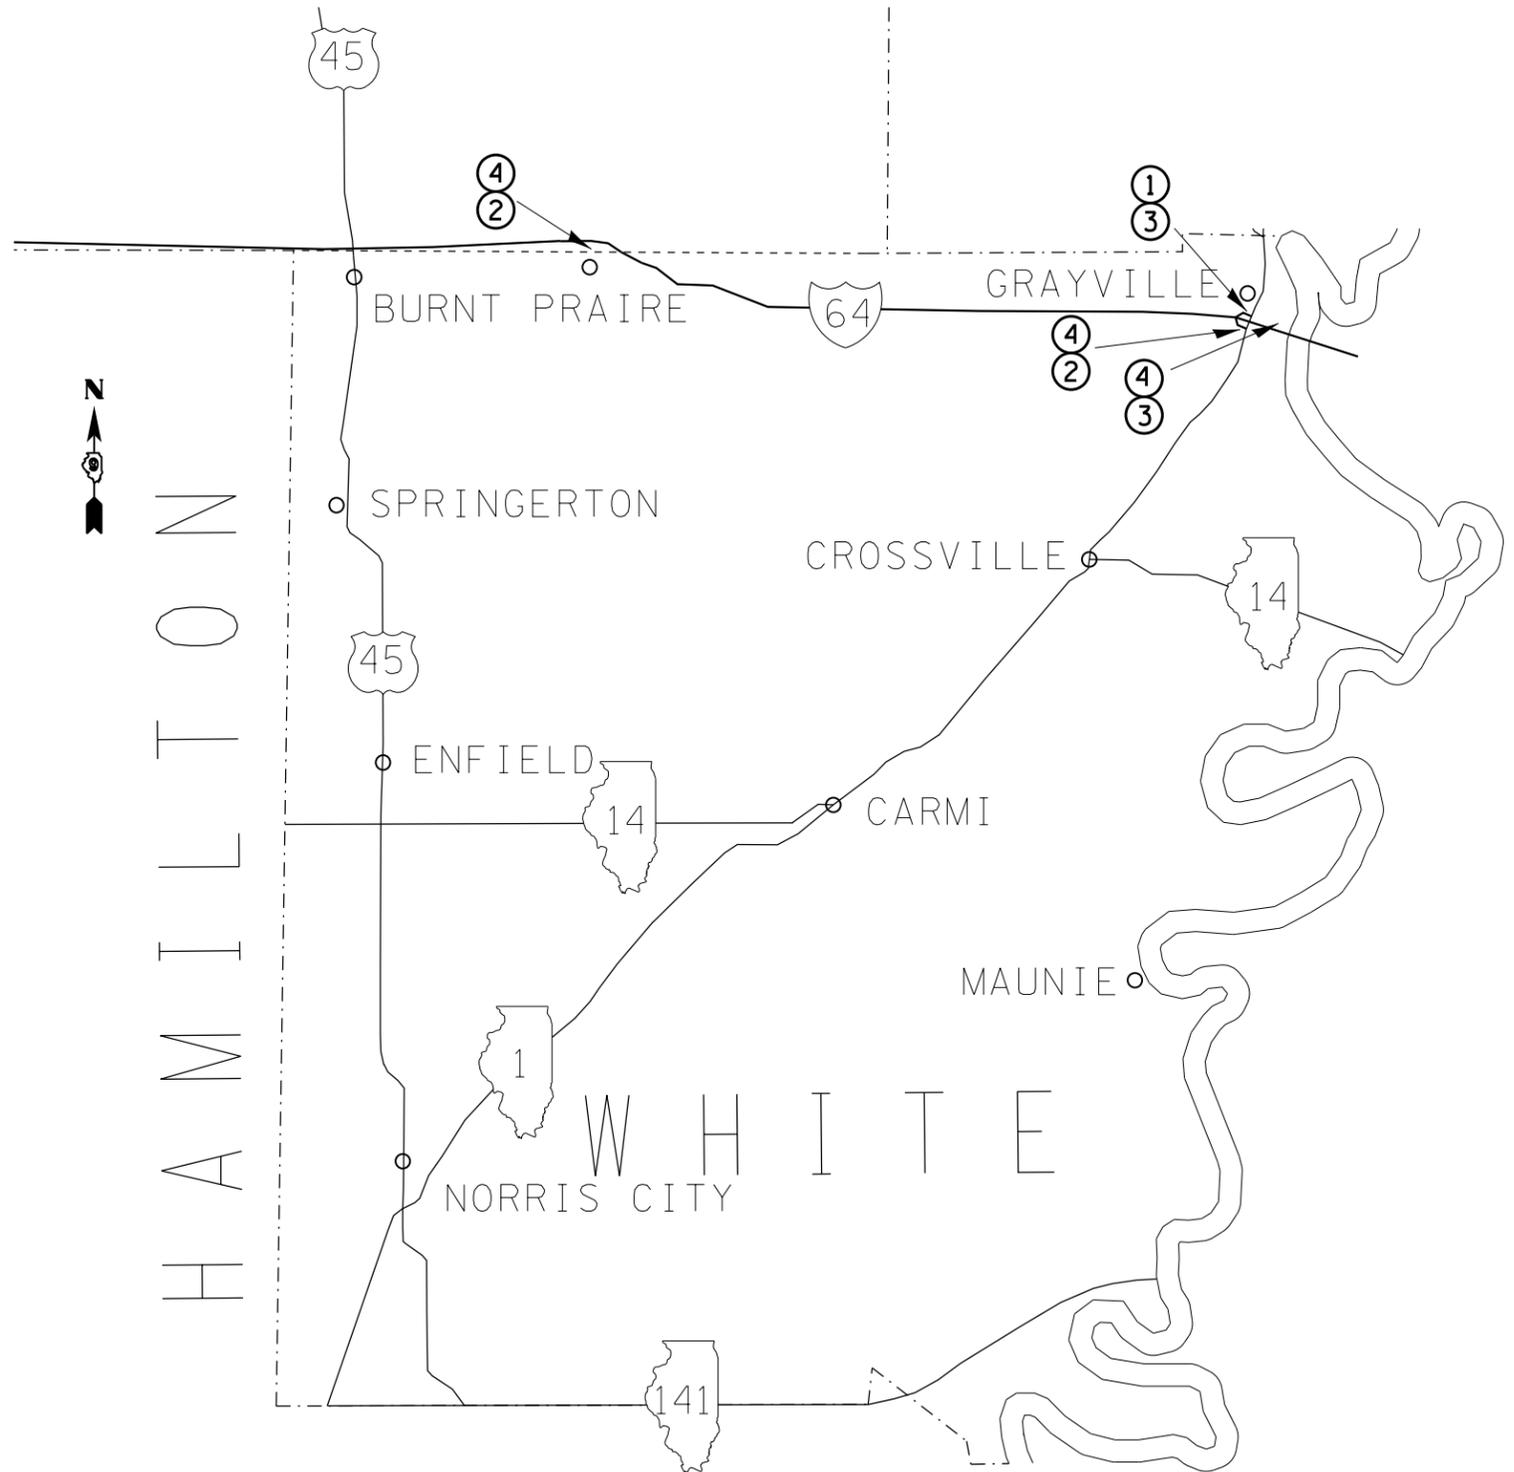

**WIDE LOAD SIGNING PLAN**

FILE NAME =	USER NAME = halsteadtw	DESIGNED -	REVISED -	<b>STATE OF ILLINOIS DEPARTMENT OF TRANSPORTATION</b>	<b>WIDE LOAD SIGNING PLAN</b>			F.A.I. RTE.	SECTION	COUNTY	TOTAL SHEETS	SHEET NO.
et:\pw\work\p\midot\halsteadtw\d0344460\st	t-pln.dgn	DRAWN -	REVISED -					64	.	WHITE	54	52
	PLOT SCALE = 200.0000' / in.	CHECKED -	REVISED -		CONTRACT NO. 78282							
	PLOT DATE = 10/7/2013	DATE -	REVISED -		ILLINOIS FED. AID PROJECT							
					SCALE:	SHEET NO.	OF SHEETS	STA.	TO STA.			

•(97-2-1)RS-1; BSMART 2012-1,2,3