



A.D.A RAMP - ISOMETRIC
Not to scale

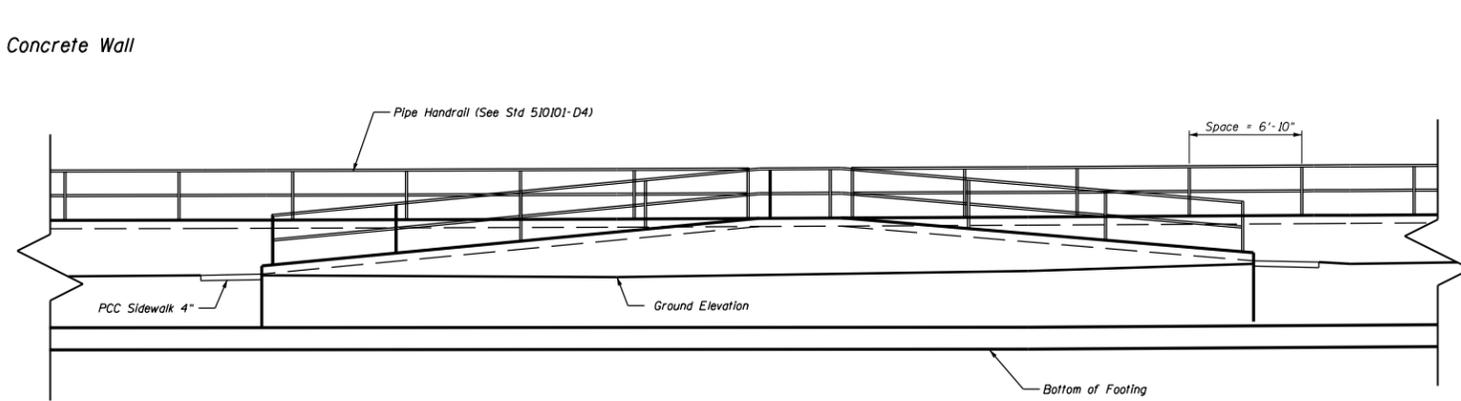

ELEVATION - A.D.A. RAMP

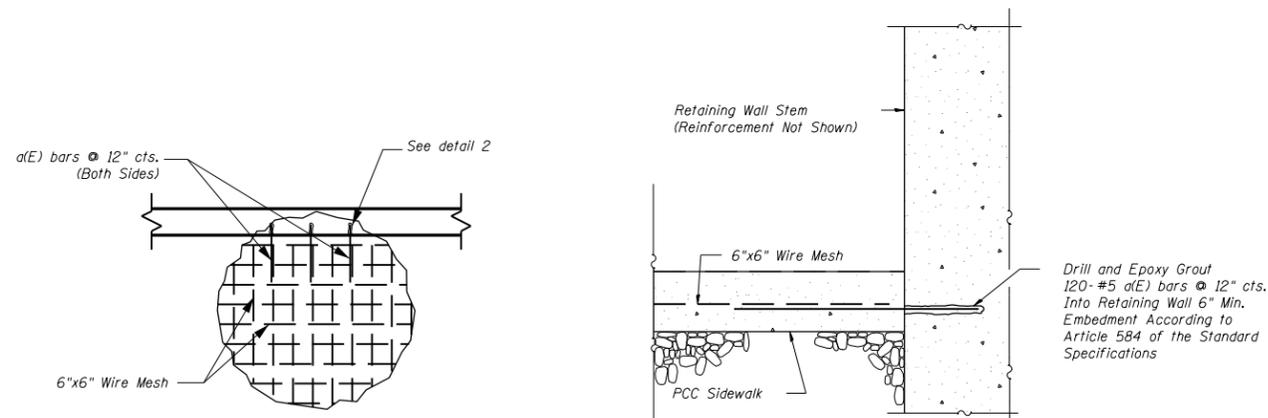


DETAIL 1

DETAIL 2

BILL OF MATERIALS

Bar	No.	Size	Length (ft)	Shape
a(E)	118	#5	2'-8"	—
Reinforcement Bars, Epoxy Coated			Lbs.	329.00
Pipe Handrail			foot	153.30

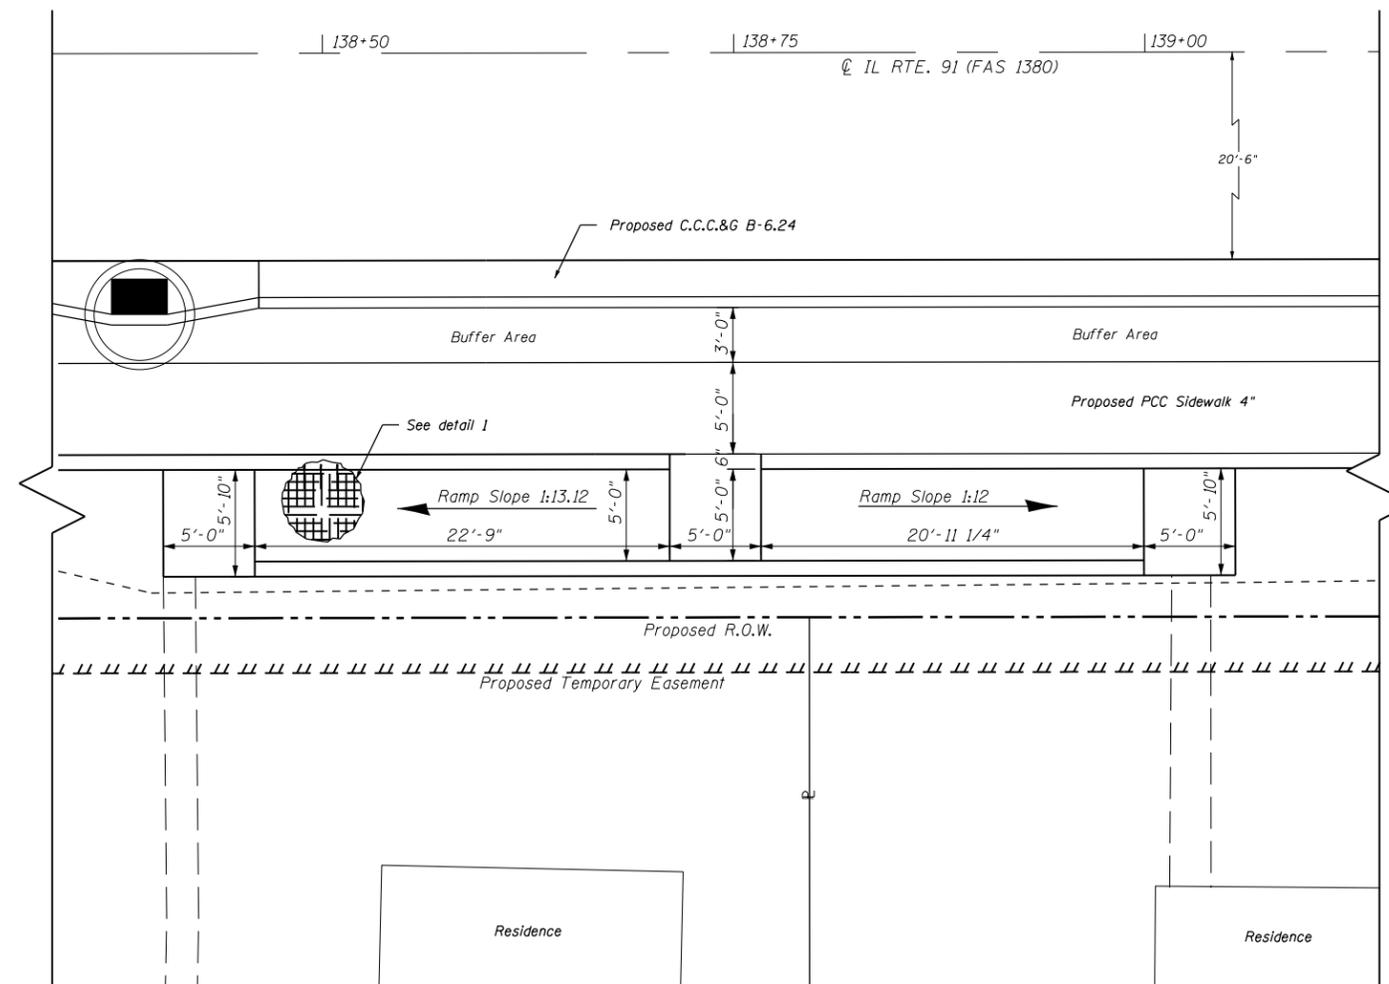

PLAN - A.D.A. RAMP

FILE NAME =	USER NAME = crespole	DESIGNED -	REVISED -
ei:\pw\work\p\dot\crespole\d0330150\048792-sht-details.dgn		DRAWN -	REVISED -
Default	PLOT SCALE = 40.0000' / in.	CHECKED -	REVISED -
	PLOT DATE = 8/15/2013	DATE -	REVISED -

STATE OF ILLINOIS
DEPARTMENT OF TRANSPORTATION

HANDRAIL DETAILS			
RT. STA. 138 + 56.19 - 139 + 04.84			
SCALE:	SHEET 9 OF 9 SHEETS	STA.	TO STA.

F.A.S. RTE.	SECTION	COUNTY	TOTAL SHEETS	SHEET NO.
1380	7W-1,RS-3	Peoria	617	326
ILLINOIS FED. AID PROJECT			CONTRACT NO. 88792	