

STATE OF ILLINOIS
DEPARTMENT OF TRANSPORTATION

F.A.J. RTE.	SECTION	COUNTY	TOTAL SHEETS	SHEET NO.
55	D6 MISC CMP 2025	SANG/LOGAN	5	1
		ILLINOIS	CONTRACT NO. 72770	

D-96-012-25



FOR INDEX OF SHEETS, SEE SHEET NO. 2

PROPOSED
IMPROVEMENTS

FAI 55 (I 55)
SECTION: D6 MISC CMP 2025
PROJECT: STATE
DRAINAGE
SANGAMON/LOGAN CO.


C-96-037-25

R 4 W



LOGAN-SANGAMON
COUNTY LINE

END PROJECT
I 55 STRUCTURE
054-0045

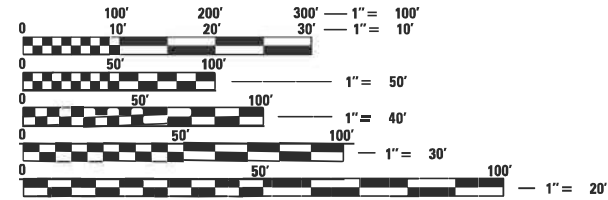

FULL SIZE PLANS HAVE BEEN PREPARED USING STANDARD
ENGINEERING SCALES. REDUCED SIZED PLANS WILL NOT
CONFORM TO STANDARD SCALES. IN MAKING MEASUREMENTS
ON REDUCED PLANS, THE ABOVE SCALES MAY BE USED.

J.U.L.I.E.
JOINT UTILITY LOCATION INFORMATION FOR EXCAVATION
1-800-892-0123
OR 811

BEGIN PROJECT
I 55 STRUCTURE
084-0105



PROJECT ENGINEER : MIKE HAMBY - (217)524-7765
PROJECT MANAGER : TIM SHARP - (217)524-9160

CONTRACT NO. 72770

STATE OF ILLINOIS
DEPARTMENT OF TRANSPORTATION

SUBMITTED October 21, 2024
John P. Meyer
REGION FOUR ENGINEER
December 6, 2024
Scott A. Clark
ENGINEER OF DESIGN AND ENVIRONMENT
December 6, 2024
James J. Jan
DIRECTOR OF HIGHWAYS PROJECT IMPLEMENTATION 13

PRINTED BY THE AUTHORITY
OF THE STATE OF ILLINOIS

INDEX OF SHEETS

SHEET NO.	DESCRIPTION
1.	COVER SHEET
2.	INDEX OF SHEETS,STANDARDS,GENERAL NOTES & SIGNATURE
3.	SUMMARY OF QUANTITIES
4.	PROJECT LOCATION MAP
5.	SCHEDULES

STANDARDS

STANDARD NO.	DESCRIPTION
000001-08	STANDARD SYMBOLS, ABBREVIATIONS AND PATTERNS
001006	DECIMAL OF AN INCH AND OF A FOOT
701101-05	OFF-RD OPERATIONS, MULTILANE 15' (4.5m) TO 24" (600mm) FROM PAVEMENT EDGE
701106-02	OFF-RD OPERATIONS, MULTILANE, MORE THAN 15' (4.5m) AWAY
701901-10	TRAFFIC CONTROL DEVICES

STATE OF ILLINOIS
DEPARTMENT OF TRANSPORTATION
DIVISION OF HIGHWAYS
DISTRICT 6

EXAMINED October 25, 2024

ENGINEER OF OPERATIONS

EXAMINED October 25, 2024

ENGINEER OF PROJECT IMPLEMENTATION

EXAMINED October 25, 2024

ENGINEER OF PROGRAM DEVELOPMENT

REV - MS

FILE NAME = pxi7711dot-pw.bentley.comPWIDOT/Document/IDOT Offices/District 6/DRD Projects/D672701101-05/Drawings/227701101-05-01.dwg	USER NAME = Timothy.Sharp	DESIGNED -	REVISED -	STATE OF ILLINOIS DEPARTMENT OF TRANSPORTATION	INDEX OF SHEETS, STANDARDS GENERAL NOTES, SIGNATURES	F.A.J. RTE.	SECTION	COUNTY	TOTAL SHEETS	SHEET NO.		
	PLOT SCALE = 1/8"=1'-0"	CHECKED -	REVISED -			55	D6 MISC CMP 2025	SANG/LOGAN	5	2		
	PLOT DATE = 10/21/2024	DATE	REVISED -			CONTRACT NO. 72770						
Default					SCALE:	SHEET	OF	SHEETS	STA.	TO STA.	ILLINOIS	FED. AID PROJECT

CODE NO.	ITEM	UNIT	TOTAL QUANTITY	0-02179-6025	0-02179-6025
				100% STATE	100% STATE
				LOGAN	SANGAMON
				ROADWAY	ROADWAY
				0044 URBAN	0044 URBAN
67100100	MOBILIZATION	L SUM	1	0.1	0.9
X5430218	CURED-IN-PLACE PIPE LINER, 18"	FOOT	90	0	90
X5430224	CURED-IN-PLACE PIPE LINER, 24"	FOOT	180	0	180
X5430236	CURED-IN-PLACE PIPE LINER, 36"	FOOT	1,447	180	1,267
X5430242	CURED-IN-PLACE PIPE LINER, 42"	FOOT	180	0	180



FILE NAME :	USER NAME : Timothy.Sherp	DESIGNED -	REVISED -
p:\1\1dot-pw.bentley.com\PWIDOT\Documents\IDOT Offices\District 6\ORD Projects\0672770\Drawings\CAOsheets\72770-sht-4-location		DRAWN -	REVISED -
Default	PLOT SCALE : *SCALE*	CHECKED -	REVISED -
	PLOT DATE : 10/7/2024	DATE -	REVISED -

STATE OF ILLINOIS
DEPARTMENT OF TRANSPORTATION

LOCATION MAP			
SCALE:	SHEET	OF SHEETS	STA. TO STA.

F.A.I. RTE.	SECTION	COUNTY	TOTAL SHEETS	SHEET NO.
55	D6 MISC CMP 2025	SANG/LOGAN	5	4
CONTRACT NO. 72770				
ILLINOIS FED. AID PROJECT				

