01-17-2025 LETTING ITEM 040

0

0

0

STATE OF ILLINOIS
DEPARTMENT OF TRANSPORTATION


D-98-005-25

FOR INDEX OF SHEETS, SEE SHEET NO. 2

## PROPOSED HIGHWAY PLANS

FAI ROUTE 70 (I-055/064)
SECTION 82-3(HVB,VB)BP
PROJECT NHPP-P94X(441)
BRIDGE PAINTING
ST. CLAIR COUNTY

C-98-038-25

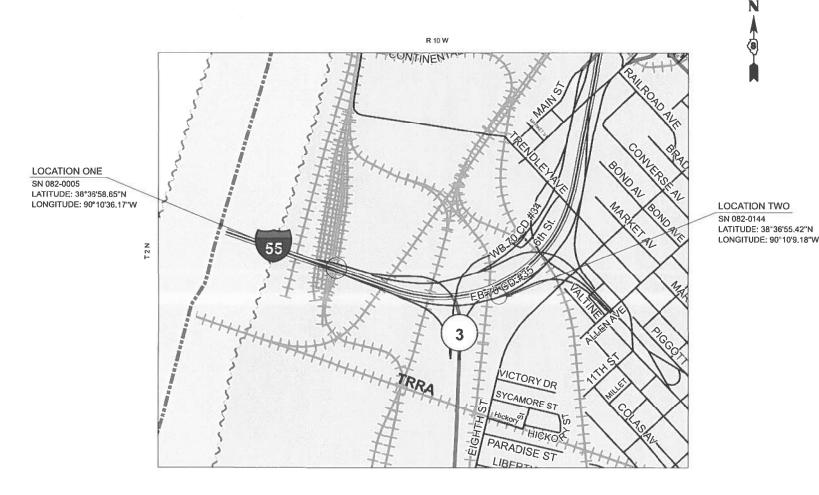

GROSS/NET LENGTH = 105.6 FT. = 0.02 MILE

CARROLL

OCLE

DE KALE

MANDEN

WHETESDE

LEE

DE KALE

AANE

DU PAGE

COOC

KENOALL

WELL

MANDEN

MANDEN

MANDEN

PEDRIA

VOCOCFORD

TATON

TANYANCE

LIVPYSSION

FORD

MANDAM

MANDAM

LOGAN

MANDAM

MANDA

STATE OF ILLINOIS
DEPARTMENT OF TRANSPORTATION

SUBMITTED Oct 10 20 24

LOCATION OF SECTION INDICATED THUS: -

REGIONAL ENGINEER

Soca.CK

cember 6, 1024

DIRECTOR OF HIGHWAYS PROJECT IMPLEMENTATION

PRINTED BY THE AUTHORITY OF THE STATE OF ILLINOIS

0 100' 200' 300' — 1"= 100' 100' 20' 30' — 1"= 100' 10' 20' 30' — 1"= 10' 1"=

FULL SIZE PLANS HAVE BEEN PREPARED USING STANDARD ENGINEERING SCALES. REDUCED SIZED PLANS WILL NOT CONFORM TO STANDARD SCALES. IN MAKING MEASUREMENTS ON REDUCED PLANS, THE ABOVE SCALES MAY BE USED.

J.U.L.I.E.
JOINT UTILITY LOCATION INFORMATION FOR EXCAVATION
1-800-892-0123
OR 811

PROJECT ENGINEER BILLIE OWEN PROJECT MANAGER MIKE BERG

CONTRACT NO. 76R67

- COVER SHEET
- 2. INDEX OF SHEETS, HIGHWAY STANDARDS, GENERAL NOTES, COMMITMENTS
- SUMMARY OF QUANTITIES
- 4-5 LOCATION DETAILS

## HIGHWAY STANDARDS

000001-08 STANDARD SYMBOLS, ABBREVIATIONS AND PATTERNS 001006 DECIMAL OF AN INCH AND OF A FOOT 701901-10 TRAFFIC CONTROL DEVICES


## **GENERAL NOTES**

1. UTILITIES KNOWN TO HAVE FACILITIES WITHIN THE PROJECT AREA

AMEREN ILLINOIS
AT&T ILLINOIS
CITY OF EAST ST. LOUIS
EXPLORER PIPELINE COMPANY
ILLINOIS AMERICAN WATER COMPANY
VERIZON BUSINESS
METRO EAST SANITARY DISTRICT
SPIRE NGL
WINDSTREAM KDL, INC.
ZAYO GROUP, LLC

- 2. THE RESIDENT ENGINEER SHALL VERIFY THE EXISTENCE OF HIGHWAY LIGHTING AND/OR INTELLIGENT TRANSPORTATION SYSTEMS (I.T.S.) UTILITIES WITHIN THE PROJECT LIMITS. IF HIGHWAY LIGHTING AND/OR I.T.S. EXISTS WITHIN THE PROJECT LIMITS, AND IF THESE ITEMS REQUIRE LOCATING, THE CONTRACTOR SHALL BE DIRECTED TO DO SO ACCORDING TO SECTION 803 OF THE STANDARD SPECIFICATIONS, THIS WORK SHALL BE PAID FOR ACCORDING TO ARTICLE 109.04 OF THE STANDARD SPECIFICATIONS.
- 3. THE DEPARTMENT STRONGLY ENCOURAGES THE PRIME CONTRACTOR AND THEIR APPROVED SUB-CONTRACTORS TO HIRE MINORITY, WOMEN AND DISADVANTAGED INDIVIDUALS FROM ITS FEDERALLY FUNDED HIGHWAY CONSTRUCTION CAREERS TRAINING PROGRAM (HCCTP) TO HELP MEET WORKFORCE AND TRAINEE GOALS. THIS PROGRAM IS TRAINING MINORITIES, WOMEN, AND DISADVANTAGED INDIVIDUALS IN HIGHWAY CONSTRUCTION-RELATED SKILLS, E.G., MATH FOR THE TRADES, JOB READINESS, TECHNICAL SKILLS COURSEWORK (CARPENTRY, CONCRETE FLATWORK, BLUEPRINT READING, SITE PLANS, SITE WORK, TOOLS USE, ETC.) AND OSHA 10 HOUR CERTIFICATION, TO PREPARE THEM FOR A CAREER IN THE HIGHWAY CONSTRUCTION TRADES. GRADUATES ARE WELL-TRAINED AND READY TO BECOME PRODUCTIVE ENTRY-LEVEL CONSTRUCTION WORKERS. CONTACT THE DISTRICT 8 EEO OFFICE AT 618-346-3360 AND/OR THE HCCTP COORDINATOR AT 618-874-8528 TO LEARN MORE ABOUT THE PROGRAM AND FOR ASSISTANCE IN MEETING WORKFORCE AND TRAINEE GOALS.
- 4. SSPC QP1 AND QP2 CERTIFICATION IS REQUIRED FOR THIS CONTRACT.

5. THE CONTRACTOR WILL BE REQUIRED TO SUBMIT A WORK PLAN TO THE RAILROAD FOR REVIEW WHICH SHOWS THE CONTAINMENT METHOD UTILIZED DOES NOT ALLOW PAINT AND OTHER DEBRIS TO FALL ONTO THE TRRA PROPERTY BELOW. ADDITIONALLY, ALL FALSEWORK AND/OR CONTAINMENT MEANS ARE LOCATED OUTSIDE THE "MINIMUM CONSTRUCTION CLEARANCE ENVELOPE".

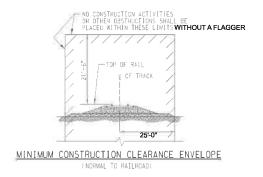

\*THE EXISTING VERTICAL CLEARANCE OF THE TRRA TRACK BETWEEN PIER 4 AND PIER 5 IS MEASURED TO BE AT LEAST 22'-8" (SEE SUPPLEMENTAL DOCUMENTATION)

\*THE EXISTING VERTICAL CLEARANCE OF THE UPRR TRACK BETWEEN PIER D21 AND PIER D22 IS MEASURED TO BE AT LEAST 34'-7" (SEE SUPPLEMENTAL DOCUMENTATION)

- 6. THE CONTRACTOR AND ALL EQUIPMENT SHALL REMAINAT LEAST 25' AWAY FROM THE UPRR TRACKAT ALL TIMES.
- A MINIMUM OF THREE AIR MONITORS WILL BE REQUIRED TO MONITOR THE ABRASIVE BLASTING OPERATIONS
  AT EACH SITE, SEE SPECIAL PROVISION FOR "CONTAINMENT AND DISPOSAL OF LEAD PAINT CLEANING RESIDUES".
- 8. CLEANING AND PAINTING OF THE EXISTING STEEL SHALL BE AS SPECIFIED IN THE SPECIAL PROVISION FOR "CLEANING AND PAINTING EXISTING STEEL STRUCTURES". ALL BEAMS, BEARINGS, AND OTHER STRUCTURAL STEEL SHALL BE CLEANED FOR NEAR WHITE BLAST CLEANING-SSPC-SP10. THE AREA CLEANED PER NEAR WHITE BLAST CLEANING SSPC-SP10 SHALL BE PAINTED ACCORDING TO THE REQUIREMENTS OF PAINT SYSTEM 1-OZ/E/U. THE COLOR OF THE FINISH COAT FOR ALL STEEL SURFACES SHALL BE GREY, MUNSELL NO. SB 7/1.

COMMITMENTS

NONE

**REV - MS** 

USER NAME = Robert. Hughes DESIGNED -REVISED -SECTION COUNTY INDEX OF SHEETS, HIGHWAY STANDARDS, DRAWN REVISED -STATE OF ILLINOIS **GENERAL NOTES, COMMITMENTS** 82-3(HVB,VB)BP ST. CLAIR CHECKED -REVISED -**DEPARTMENT OF TRANSPORTATION** CONTRACT NO. 76R67 SHEET 1 OF 1 SHEETS STA. SCALE: TO STA PLOT DATE = 10/18/2024 DATE REVISED \_

90% FED 10% STATE CONSTRUCTION CODE

CODE NO.	ITEM	UNIT	TOTAL QUANTITY	BRIDGE 0047 S.N. 082-0005	BRIDGE 0047 S.N. 082-014
Z0010501	CLEANING AND PAINTING STEEL BRIDGE NO. 1	L SUM	1	1	
Z0010502	CLEANING AND PAINTING STEEL BRIDGE NO.2	L SUM	1		1
67100100	MOBILIZATION	L SUM	1	0.5	0.5
Z0007101	CONTAINMENT AND DISPOSAL OF LEAD PAINT CLEANING RESIDUES NO. 1	L SUM	1	1	
Z0007102	CONTAINMENT AND DISPOSAL OF LEAD PAINT CLEANING RESIDUES NO. 2	L SUM	1		1
Z0048665	RAILROAD PROTECTIVE LIABILITY INSURANCE	L SUM	1	1	
Z0076600	TRAINEES	HOUR	1000	1000	
Z0076604	TRAINEES TRAINING PROGRAM GRADUATE	HOUR	1000	1000	

Ø 0042

REV - MS


USER NAME = Robert. Hughes	DESIGNED -	REVISED -
	DRAWN -	REVISED -
	CHECKED =	REVISED -
PLOT DATE = 10/2/2024	DATE -	REVISED _

STATE OF ILLINOIS	
DEPARTMENT OF TRANSPORTATION	

SCALE:


SUMMARY OF QUANTITIES			F.A.I RTE.	SECTION	COUNTY	TOTAL SHEETS	Sł					
					70	82-3(HVB,VB)BP	ST. CLAIR	5				
							CONTRACT	NO. 76F	₹6			
HEET 1	OF 1	SHEETS	STA.	TO STA.		ILLINOIS   FED. AID PROJECT						

## STATE OF ILLINOIS DEPARTMENT OF TRANSPORTATION

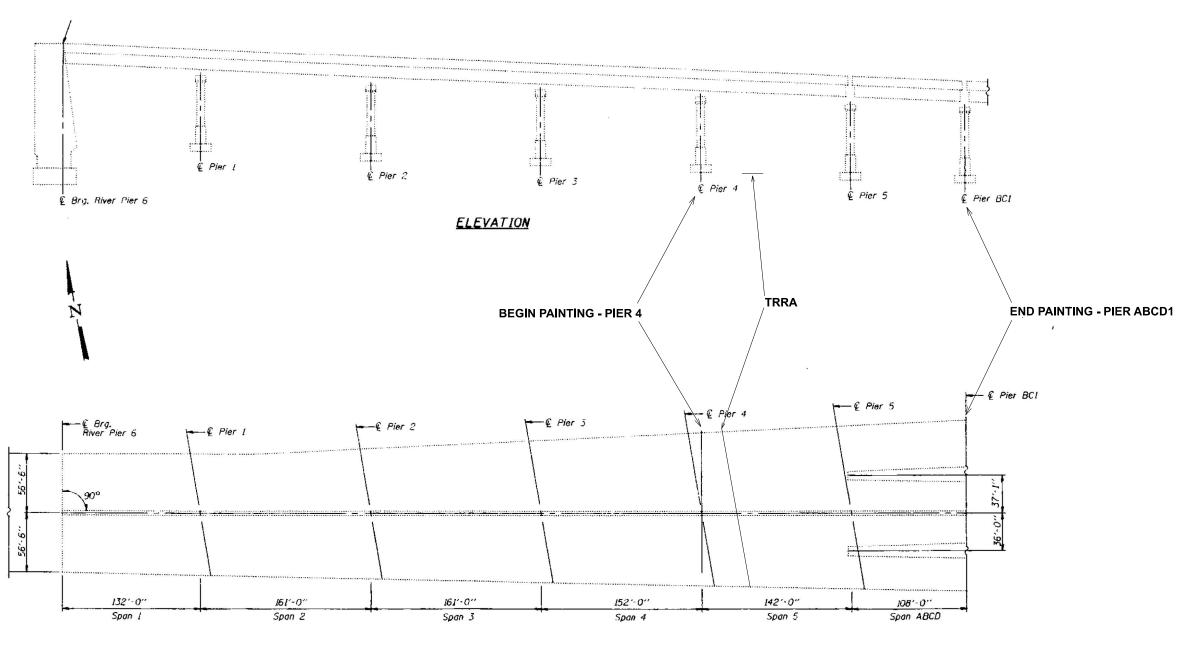

PLAN

USER NAME = Robert Hughes	DESIGNED -	REVISED -		LOCATION DETAILS					F.A.I RTE.	SECTION	COUNTY	TOTAL SI SHEETS	HEET NO.
	DRAWN -	REVISED -	STATE OF ILLINOIS							82-3(HVB,VB)BP	ST, CLAIR	5	4
	CHECKED -	REVISED -	DEPARTMENT OF TRANSPORTATION								CONTRACT	NO. 76R6	7
PLOT DATE = 10/16/2024	DATE -	REVISED -		SCALE:	SHEET 1	OF 2	SHEETS STA.	TO STA.	ILLINOIS FED. AID PROJECT				

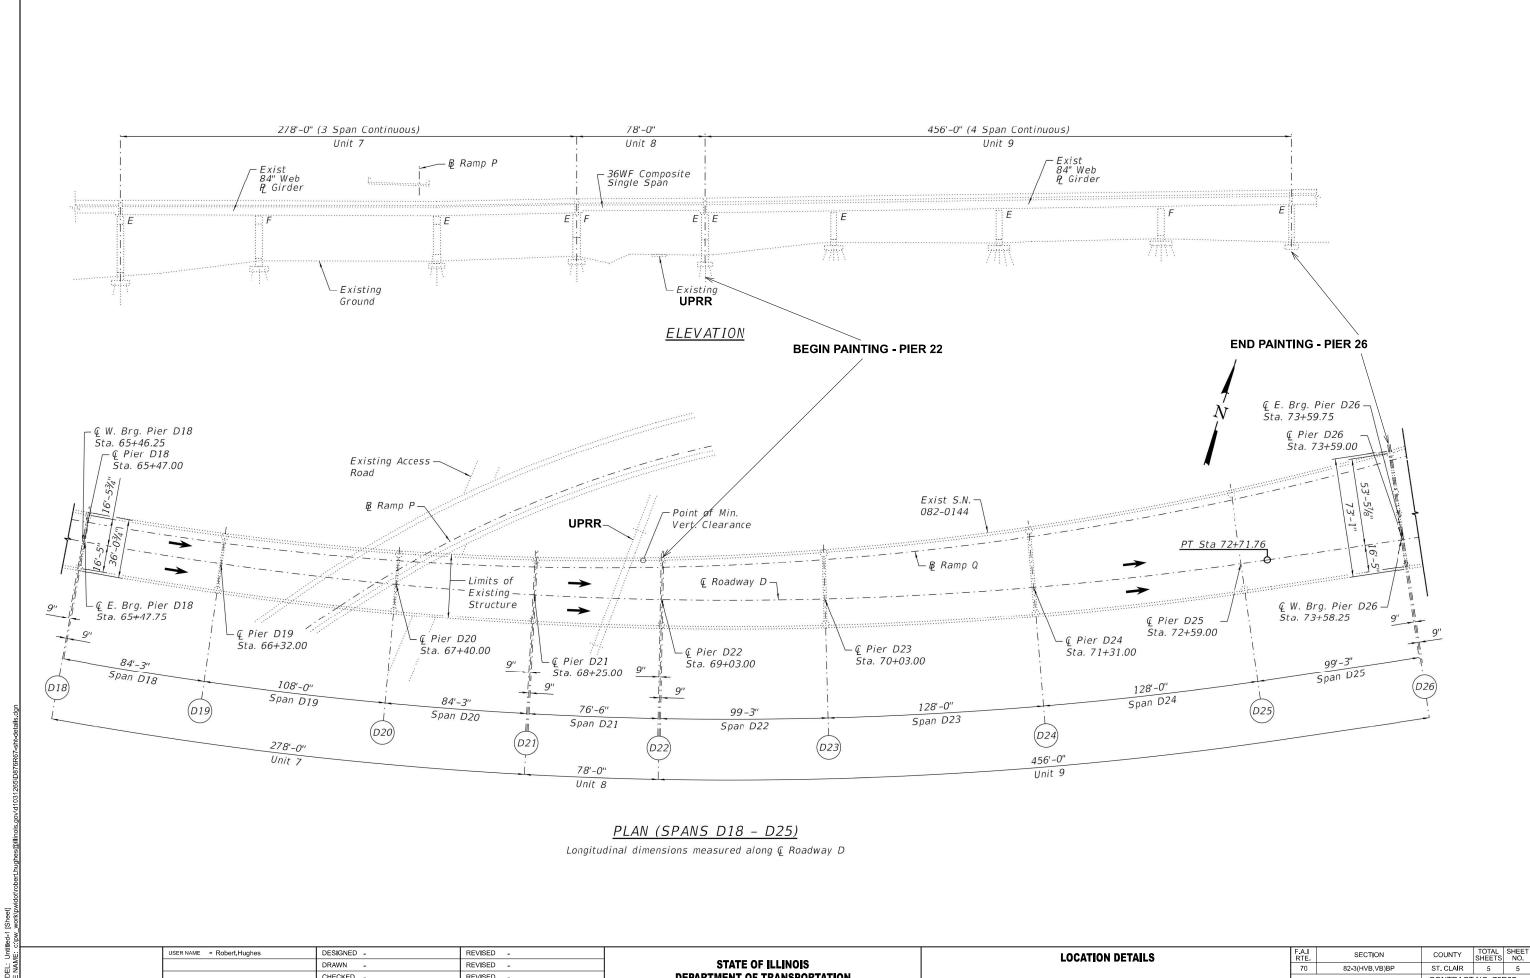

USER NAME = Robert.Hughes DESIGNED -REVISED -DRAWN -REVISED -CHECKED -REVISED -PLOT DATE = 10/16/2024 DATE

STATE OF ILLINOIS **DEPARTMENT OF TRANSPORTATION** 

SCALE:

**LOCATION DETAILS** SECTION 82-3(HVB,VB)BP CONTRACT NO. 76R67 SHEET 2 OF 2 SHEETS STA. TO STA.