

MODEL: Named Boundary Sheet H
FILE NAME: c:\paw_work\fd\0183083\Border - Cross Sections.dgn



BACON | FARMER | WORKMAN
ENGINEERING & TESTING, INC.

USER NAME = sskinner	DESIGNED -	REVISED -
	DRAWN -	REVISED -
PLOT SCALE = 0.16666633" / ft.	CHECKED -	REVISED -
PLOT DATE = 9/30/2024	DATE -	REVISED -



MENARD AND
SANGAMON COUNTY

SANGAMON VALLEY TRAIL
CROSS SECTIONS

SCALE: 1"=5' SHEET 57 OF 111 SHEETS STA. 1576+50.00 TO STA. 1577+00.00

F.A. RTE.	SECTION	COUNTY	TOTAL SHEETS	SHEET NO.
	18-00068-00-BT	*	158	101
			CONTRACT NO. 93827	
		ILLINOIS	FED. AID PROJECT	

* SANGAMON & MENARD*

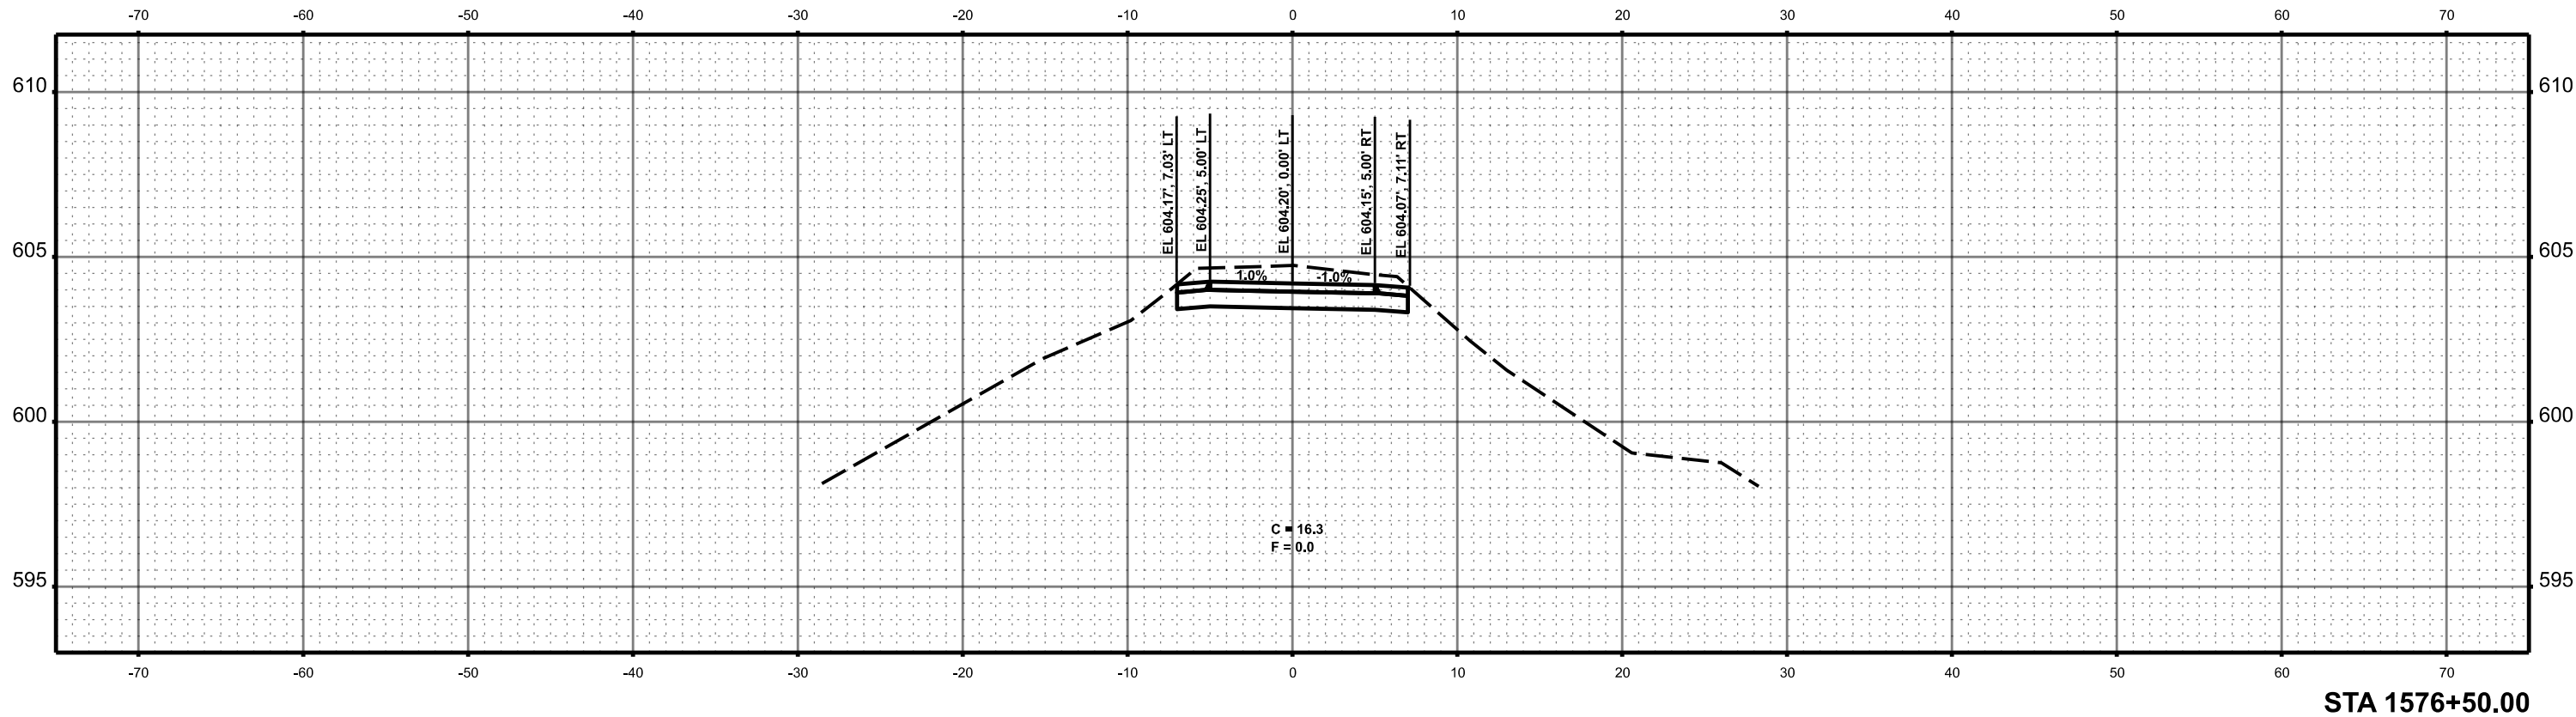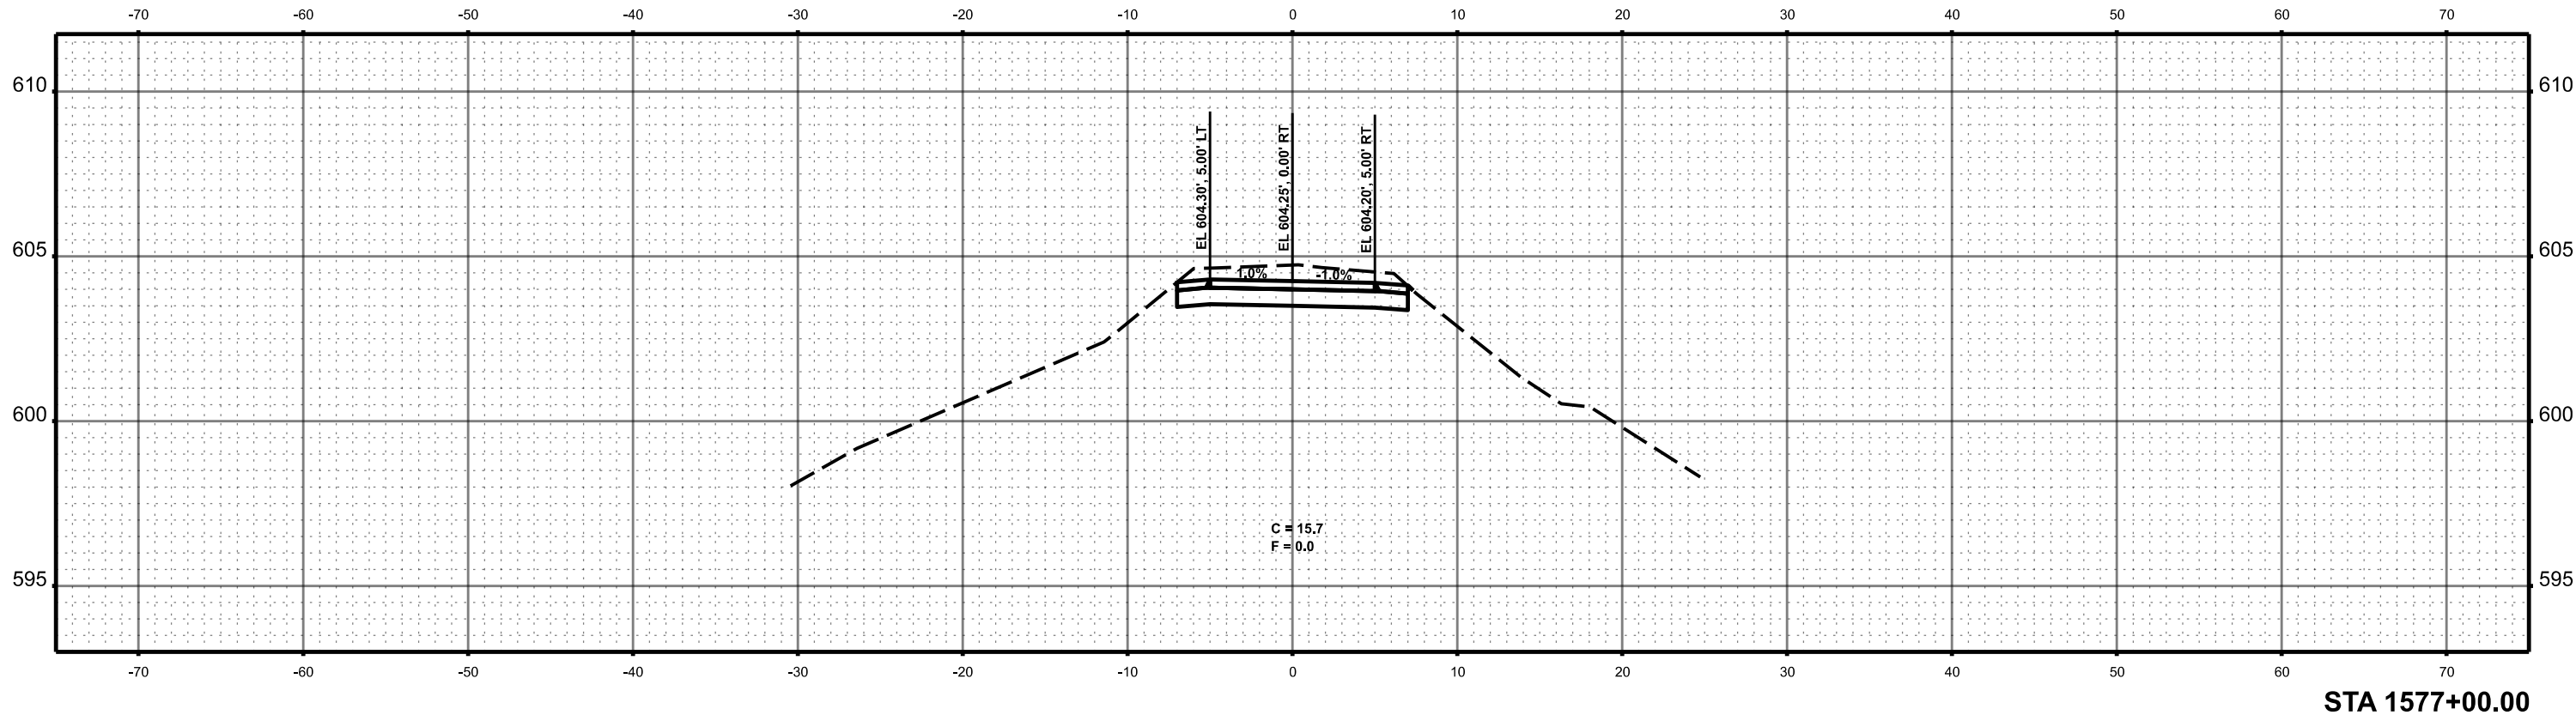

MODEL: Named Boundary Sheet H
FILE NAME: c:\paw_work\fd\0183083\Border - Cross Sections.dgn

 BACON FARMER WORKMAN ENGINEERING & TESTING, INC.	USER NAME = sskinner	DESIGNED -	REVISED -
		DRAWN -	REVISED -
	PLOT SCALE = 0.16666633" / ft.	CHECKED -	REVISED -
	PLOT DATE = 9/30/2024	DATE -	REVISED -



**MENARD AND
SANGAMON COUNTY**

**SANGAMON VALLEY TRAIL
CROSS SECTIONS**



SCALE: 1"=5' SHEET 59 OF 111 SHEETS STA. 1578+50.00 TO STA. 1579+00.00

F.A. RTE.	SECTION	COUNTY	TOTAL SHEETS	SHEET NO.
	18-00068-00-BT	*	158	103
			CONTRACT NO. 93827	
		ILLINOIS	FED. AID PROJECT	

* SANGAMON & MENARD

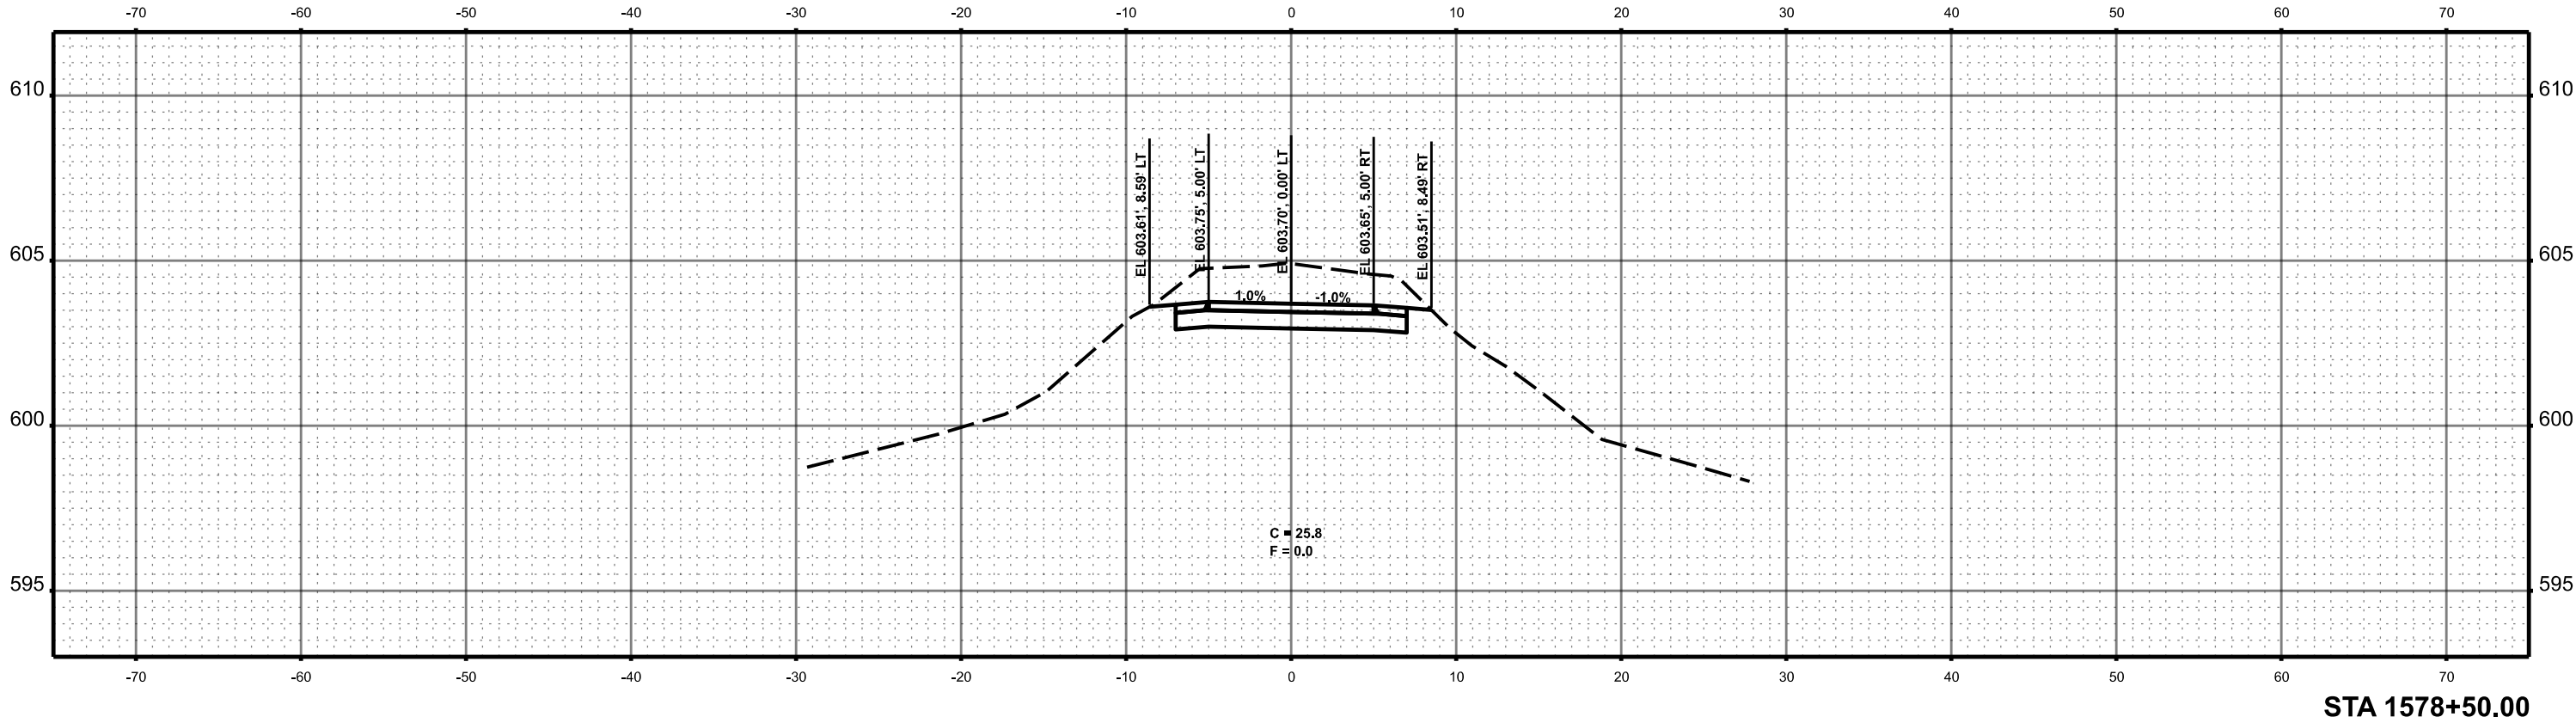
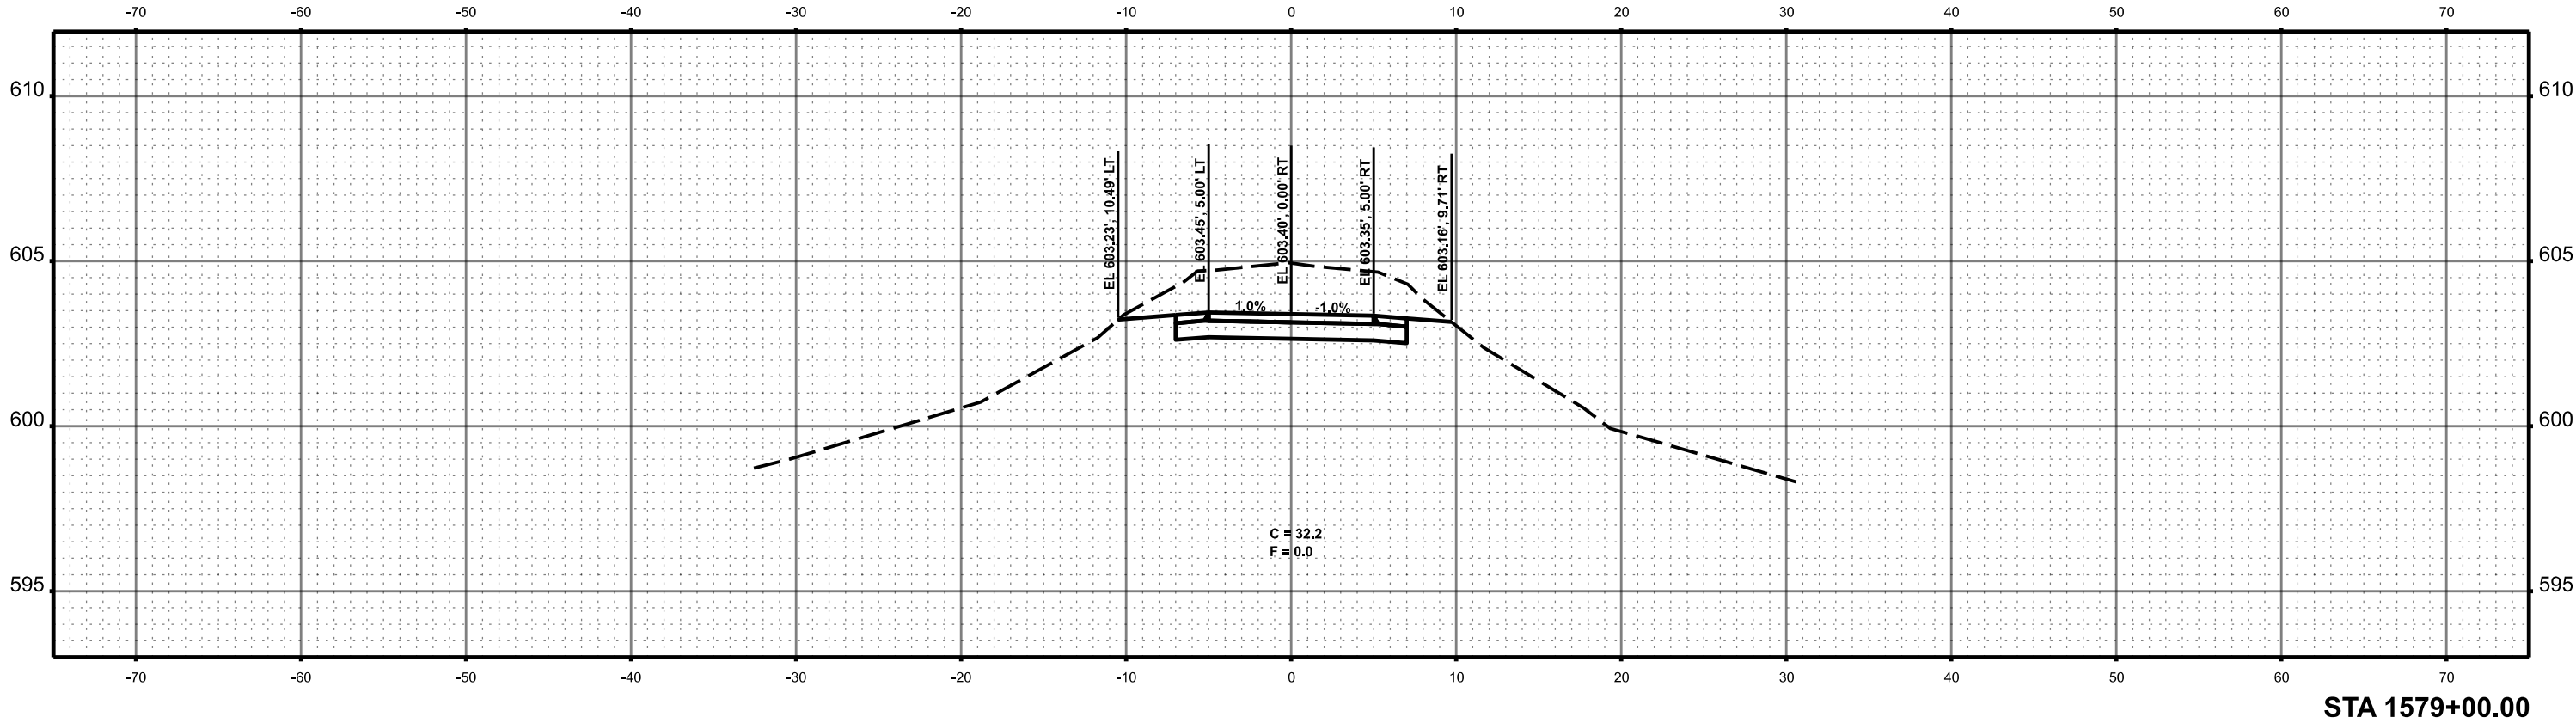


MODEL: Named Boundary Sheet H
FILE NAME: c:\pawork\dwg\0183083\Border - Cross Sections.dgn

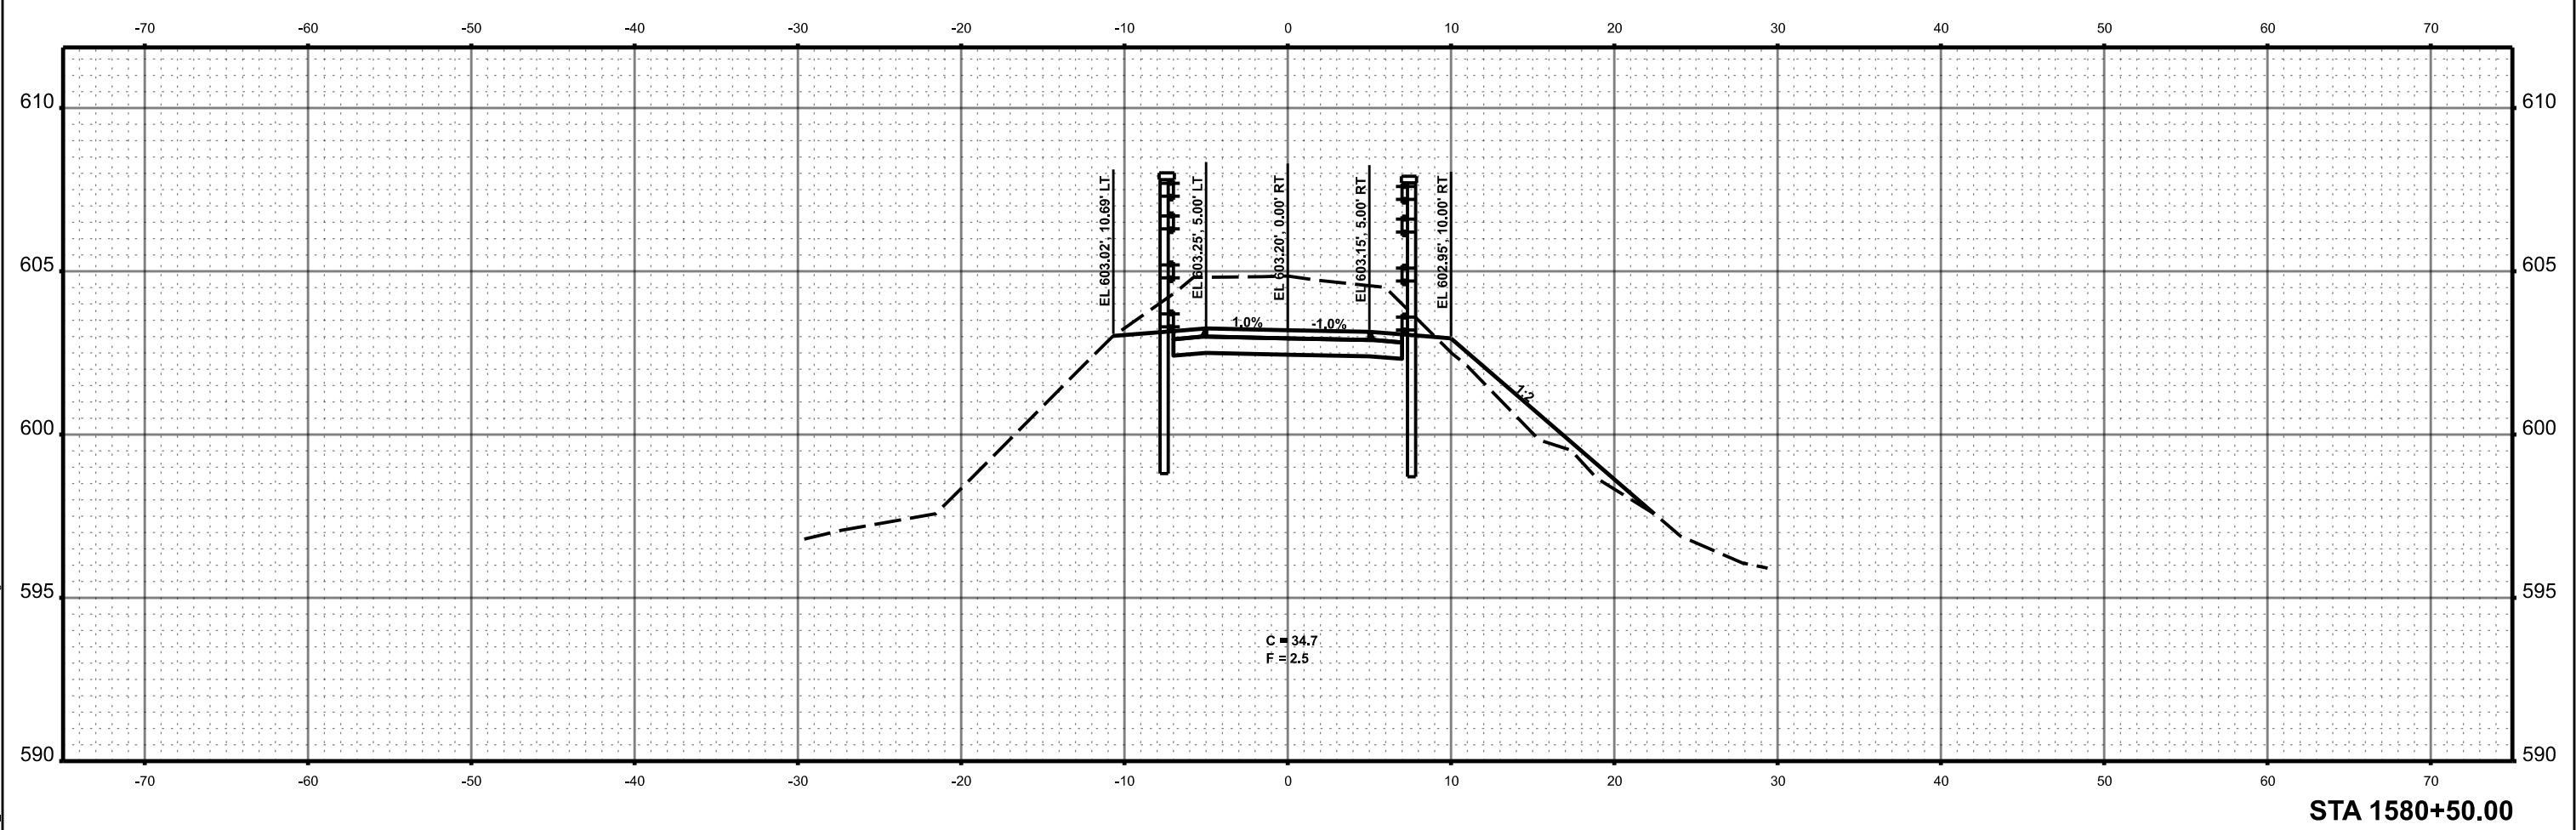
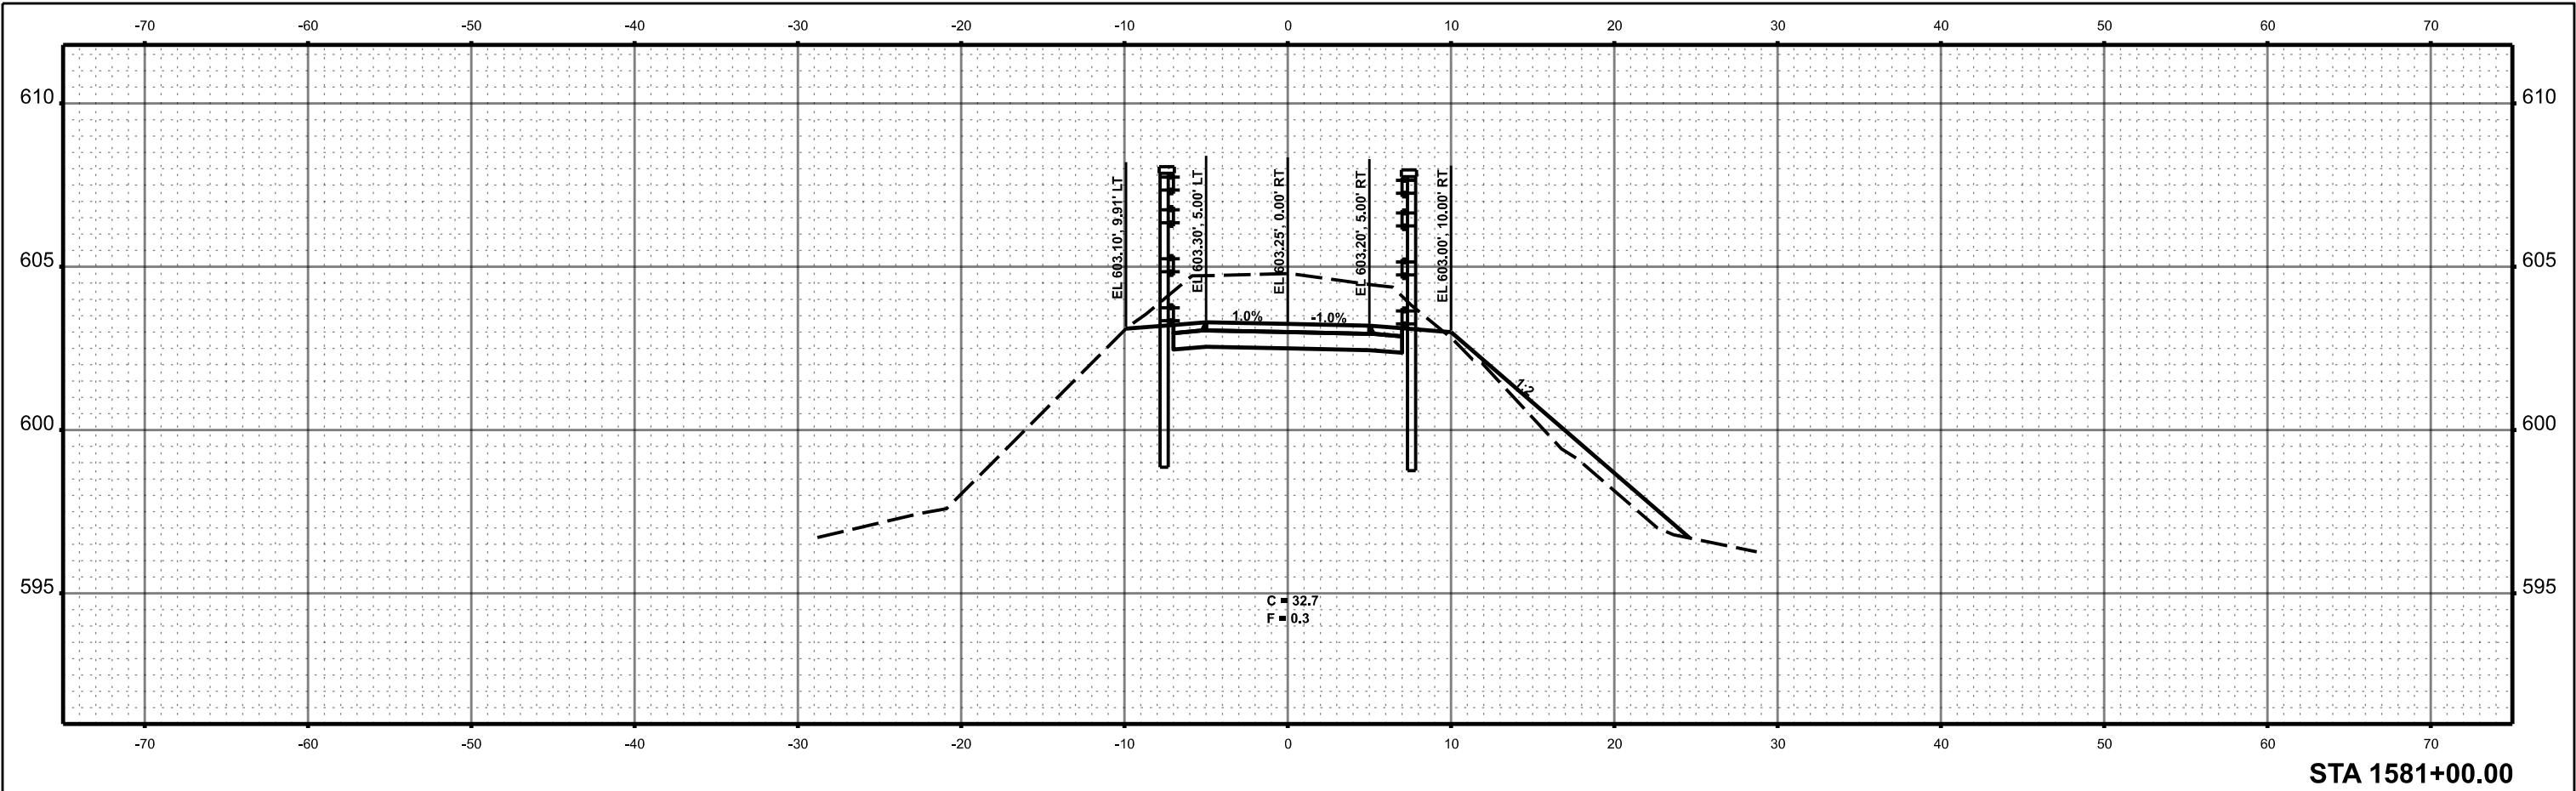


BFW BACON FARMER WORKMAN ENGINEERING & TESTING, INC.	USER NAME = sskinner	DESIGNED -	REVISED -	MENARD AND SANGAMON COUNTY	SANGAMON VALLEY TRAIL CROSS SECTIONS				F.A. RTE.	SECTION	COUNTY	TOTAL SHEETS	SHEET NO.
		DRAWN -	REVISED -							18-00068-00-BT	*	158	105
	PLOT SCALE = 0.16666633" / ft.	CHECKED -	REVISED -		CONTRACT NO. 93827								
	PLOT DATE = 9/30/2024	DATE -	REVISED -		ILLINOIS FED. AID PROJECT								
					SCALE: 1"=5'	SHEET 61	OF 111 SHEETS	STA. 1580+50.00	TO STA. 1580+50.00				


MODEL: Named Boundary Sheet H
FILE NAME: c:\paw_work\hd0183083\Border - Cross Sections.dgn

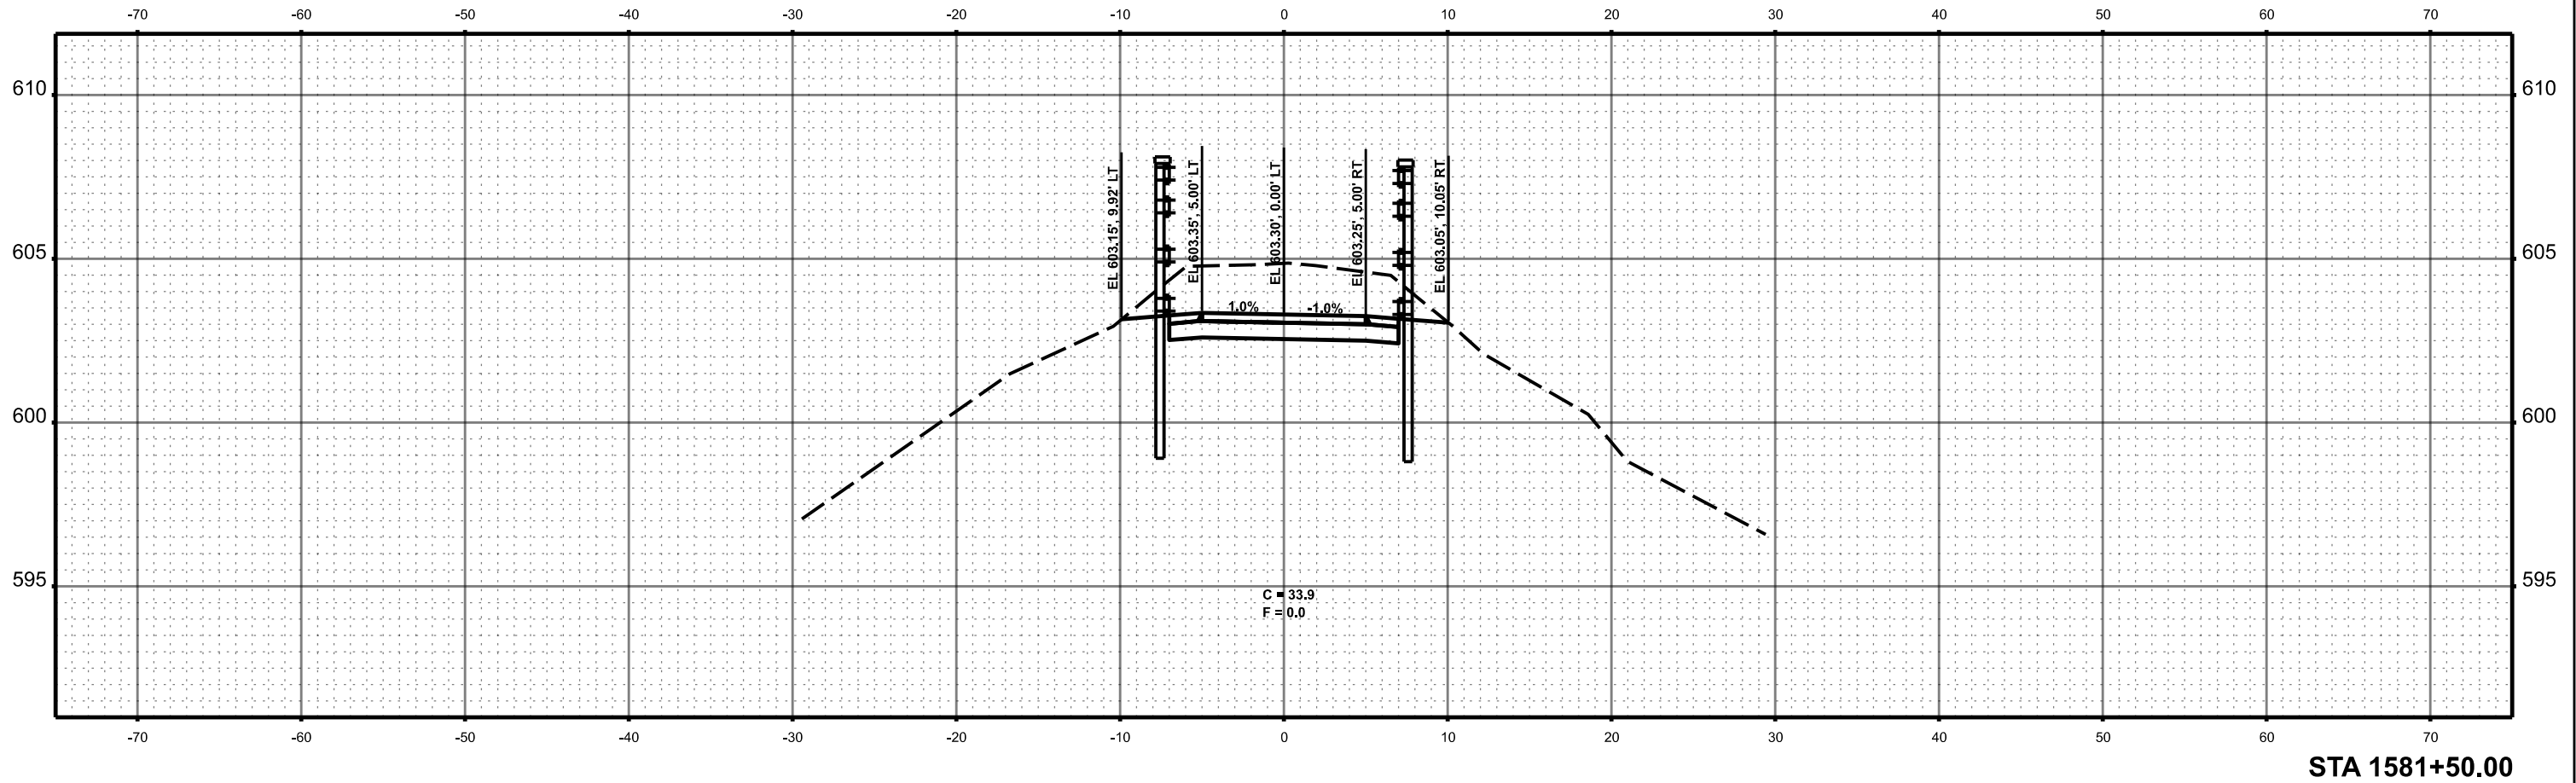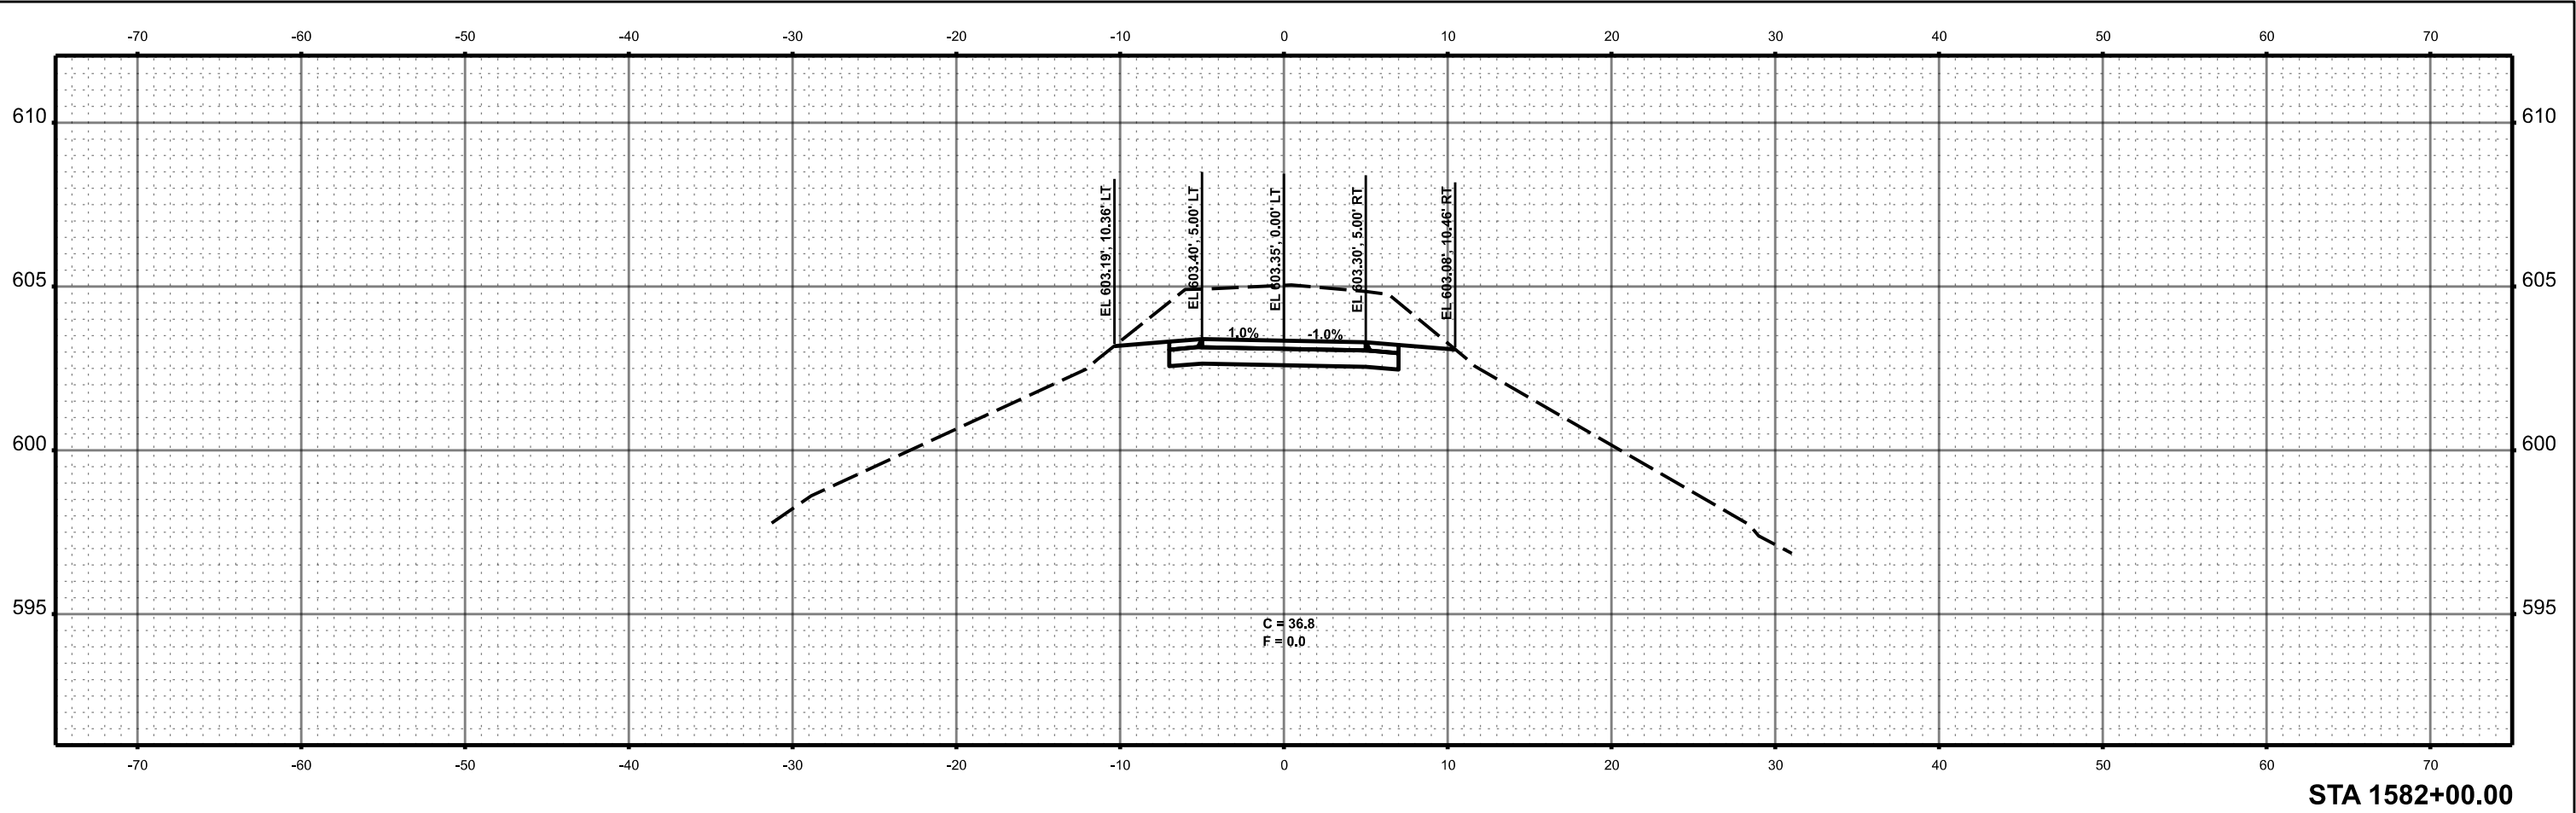


BFW BACON FARMER WORKMAN ENGINEERING & TESTING, INC.	USER NAME = sskinner	DESIGNED -	REVISED -	MENARD AND SANGAMON COUNTY	SANGAMON VALLEY TRAIL CROSS SECTIONS				F.A. RTE.	SECTION	COUNTY	TOTAL SHEETS	SHEET NO.
		DRAWN -	REVISED -							18-00068-00-BT	*	158	106
	PLOT SCALE = 0.16666633' / in.	CHECKED -	REVISED -		CONTRACT NO. 93827								
	PLOT DATE = 9/30/2024	DATE -	REVISED -		ILLINOIS FED. AID PROJECT								
					SCALE: 1"=5'	SHEET 62 OF 111 SHEETS	STA. 1581+50.00 TO STA. 1581+50.00						

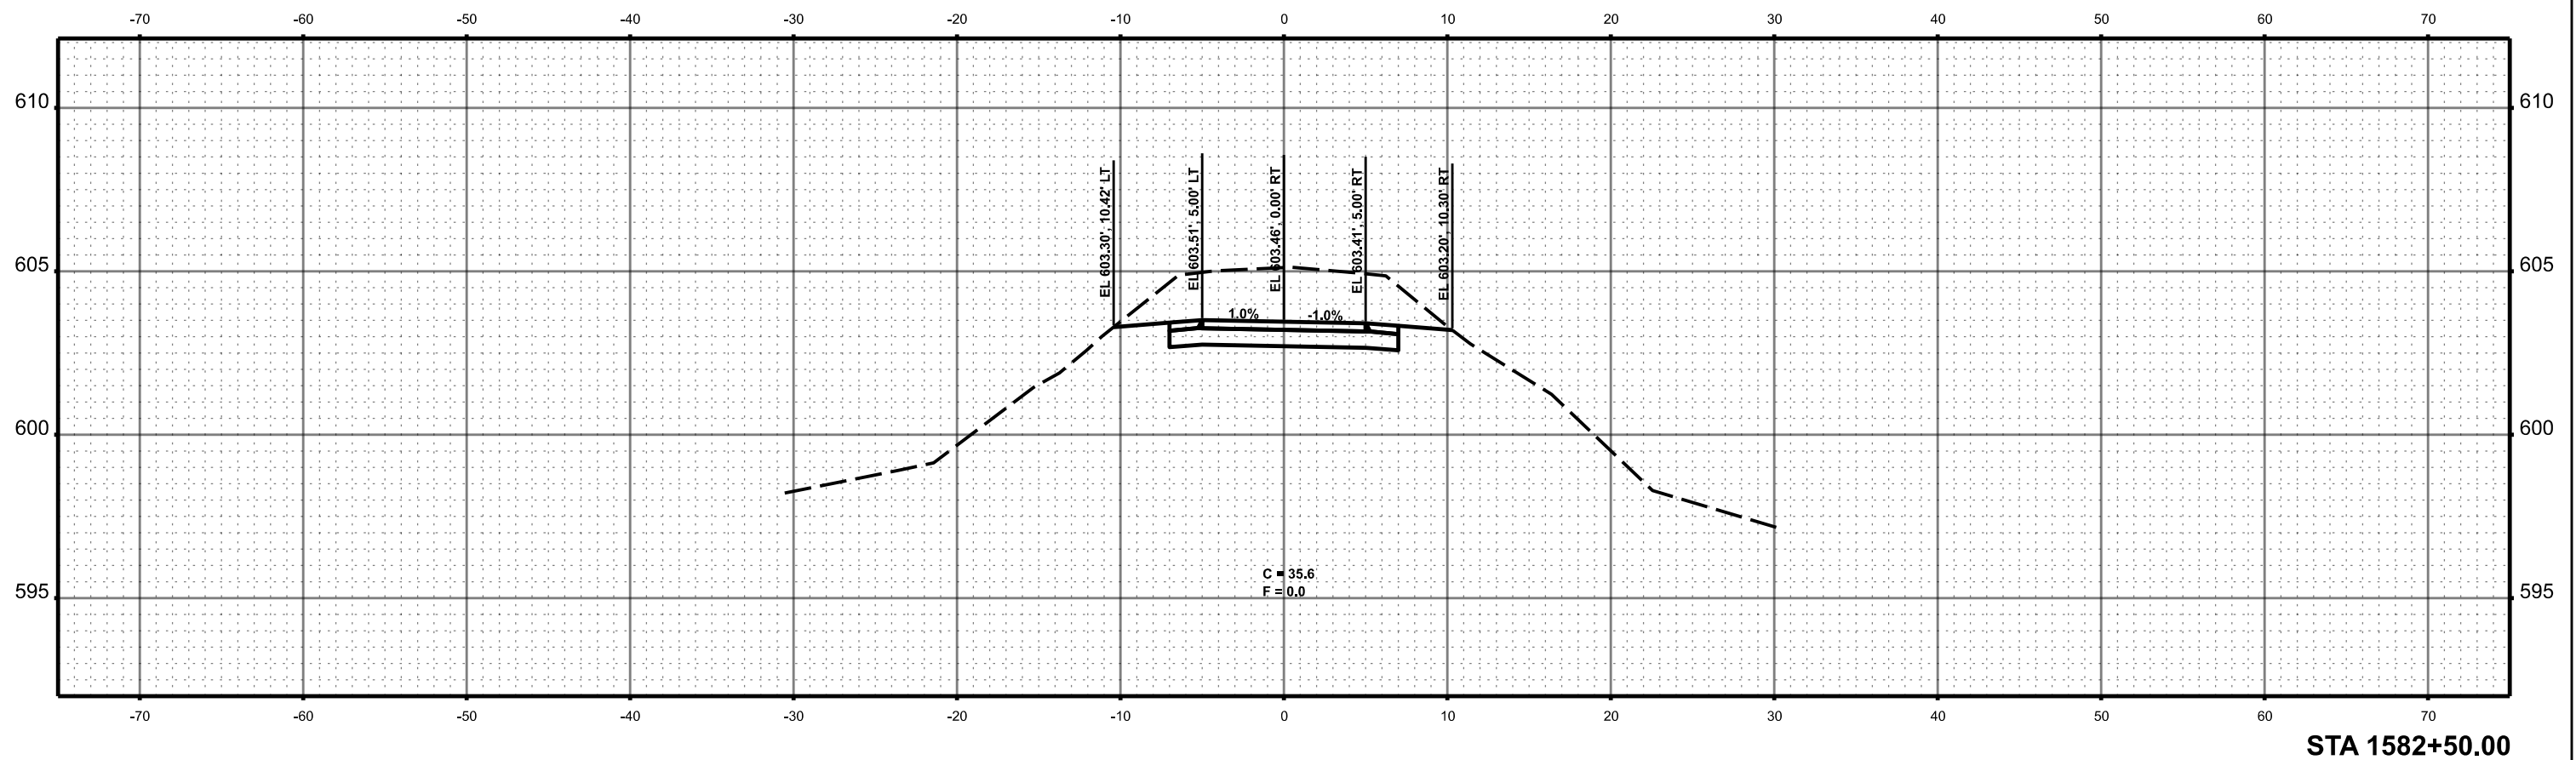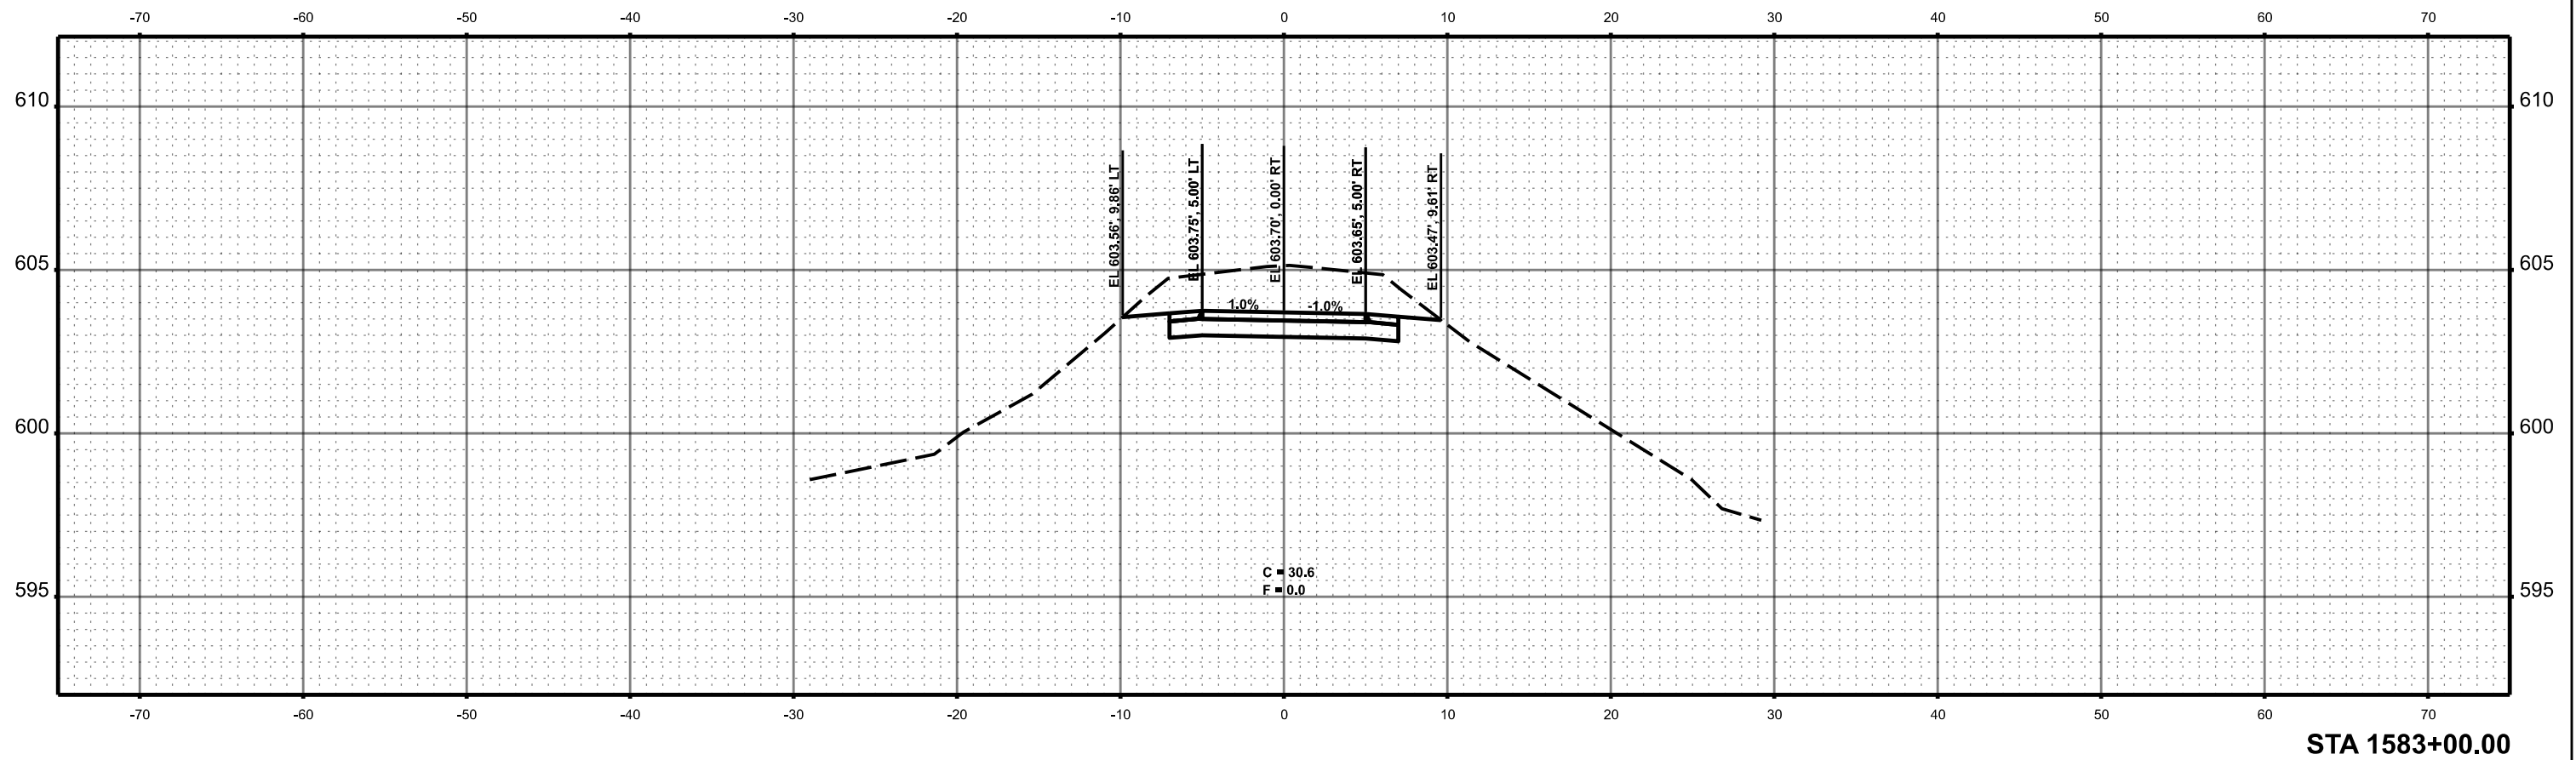

MODEL: Named Boundary Sheet H
FILE NAME: c:\paw_work\rd0183083\Border - Cross Sections.dgn

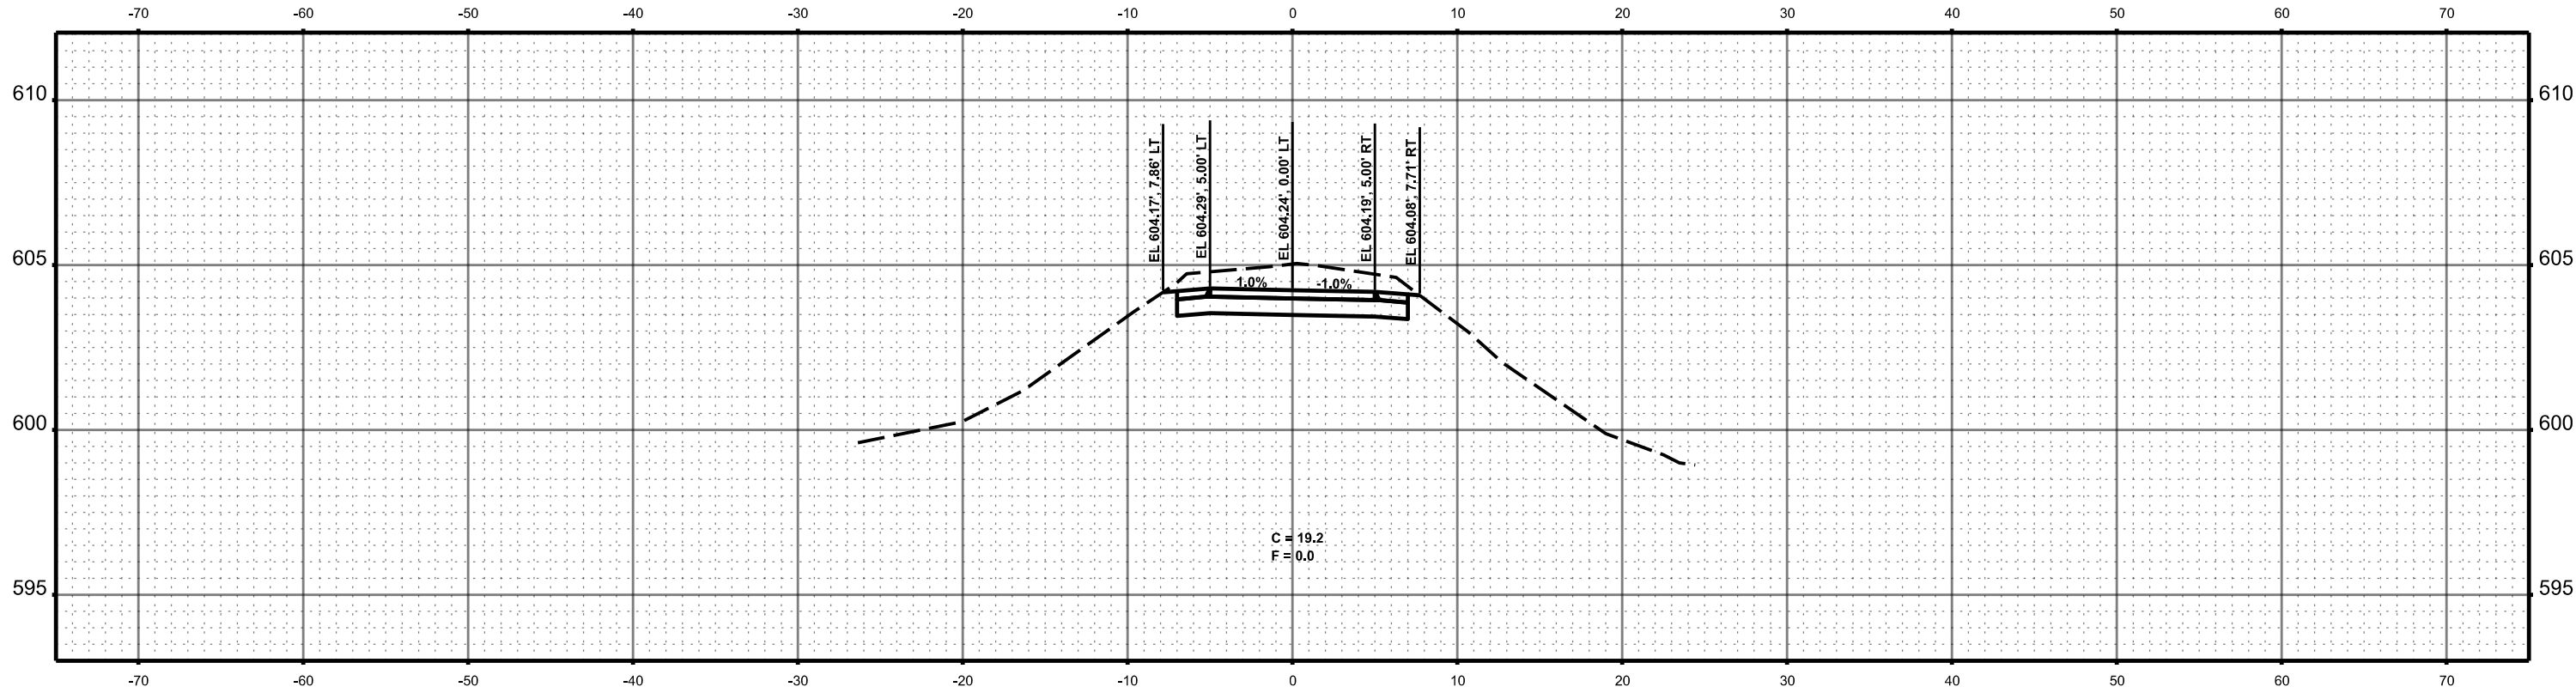

STA 1584+00.00

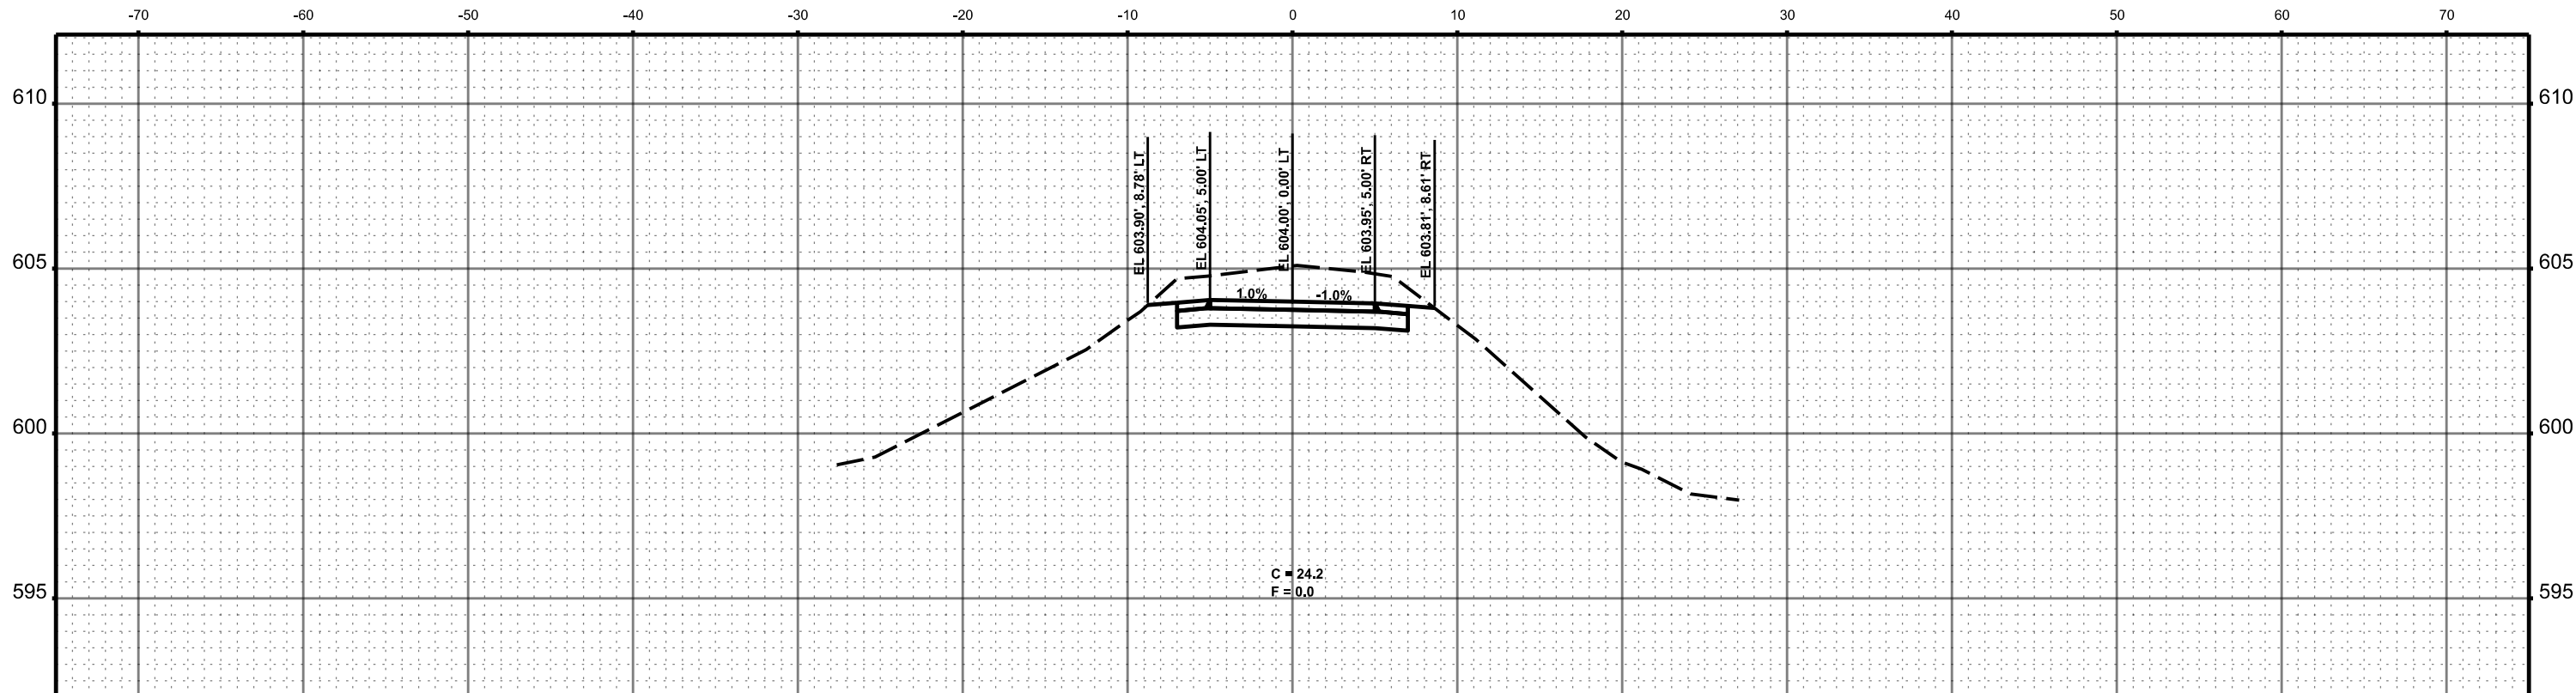

STA 1583+50.00

	USER NAME = sskinner	DESIGNED -	REVISED -	MENARD AND SANGAMON COUNTY	SANGAMON VALLEY TRAIL CROSS SECTIONS				F.A. RTE.	SECTION	COUNTY	TOTAL SHEETS	SHEET NO.
		DRAWN -	REVISED -							18-00068-00-BT	*	158	108
	PLOT SCALE = 0.16666633" / ft.	CHECKED -	REVISED -						CONTRACT NO. 93827				
	PLOT DATE = 9/30/2024	DATE -	REVISED -		SCALE: 1"=5'	SHEET 64	OF 111 SHEETS	STA. 1583+50.00	TO STA. 1584+00.00	ILLINOIS	FED. AID PROJECT		

* SANGAMON & MENARD

MODEL: Named Boundary Sheet H
FILE NAME: c:\paw_work\fd\0183083\Border - Cross Sections.dgn



BACON | FARMER | WORKMAN
ENGINEERING & TESTING, INC.

USER NAME	= ss Skinner
DESIGNED	-
DRAWN	-
CHECKED	-
DATE	-
PLOT SCALE	= 0.16666633" / 1in.
PLOT DATE	= 9/30/2024

DESIGNED	-
REVIS	-
REVIS	-
REVIS	-
REVIS	-
REVIS	-



MENARD AND
SANGAMON COUNTY

SANGAMON VALLEY TRAIL
CROSS SECTIONS

SCALE: 1"=5' SHEET 66 OF 111 SHEETS STA. 1585+50.00 TO STA. 1586+00.00

F.A. RTE.	SECTION	COUNTY	TOTAL SHEETS	SHEET NO.
	18-00068-00-BT	*	158	110
			CONTRACT NO. 93827	
			ILLINOIS FED. AID PROJECT	

* SANGAMON & MENARD

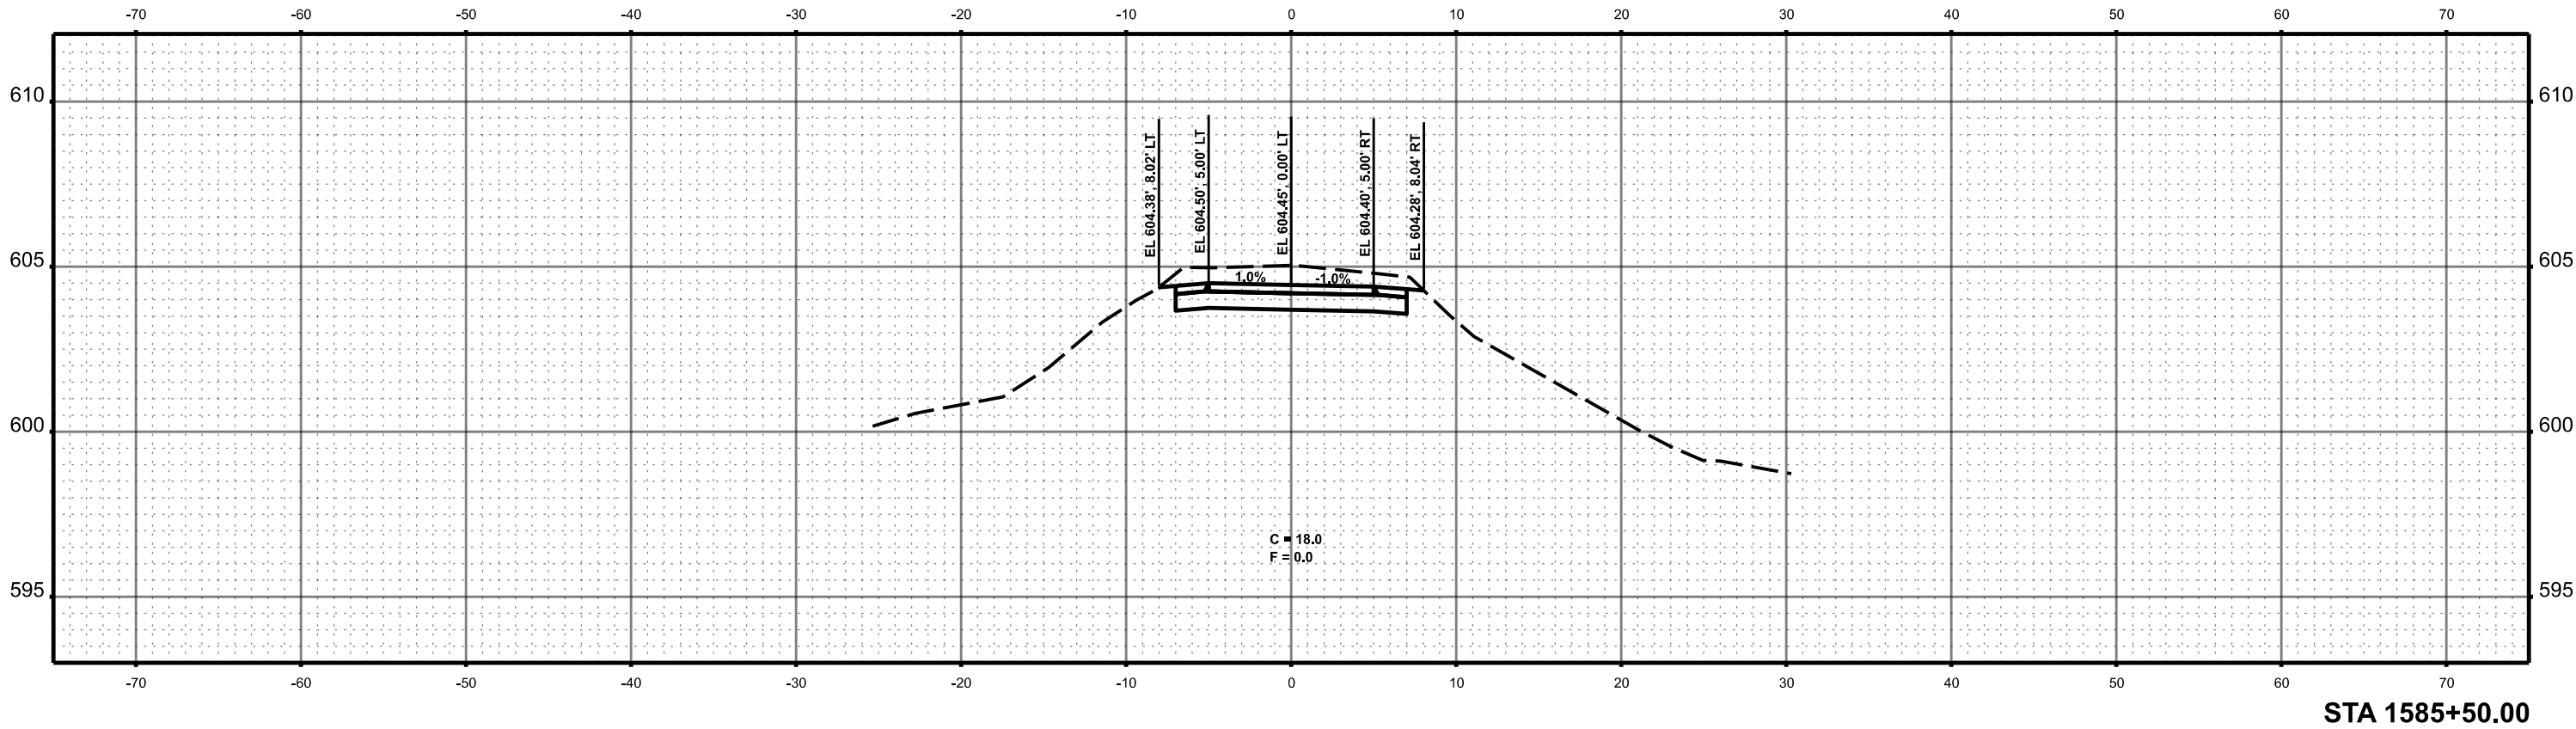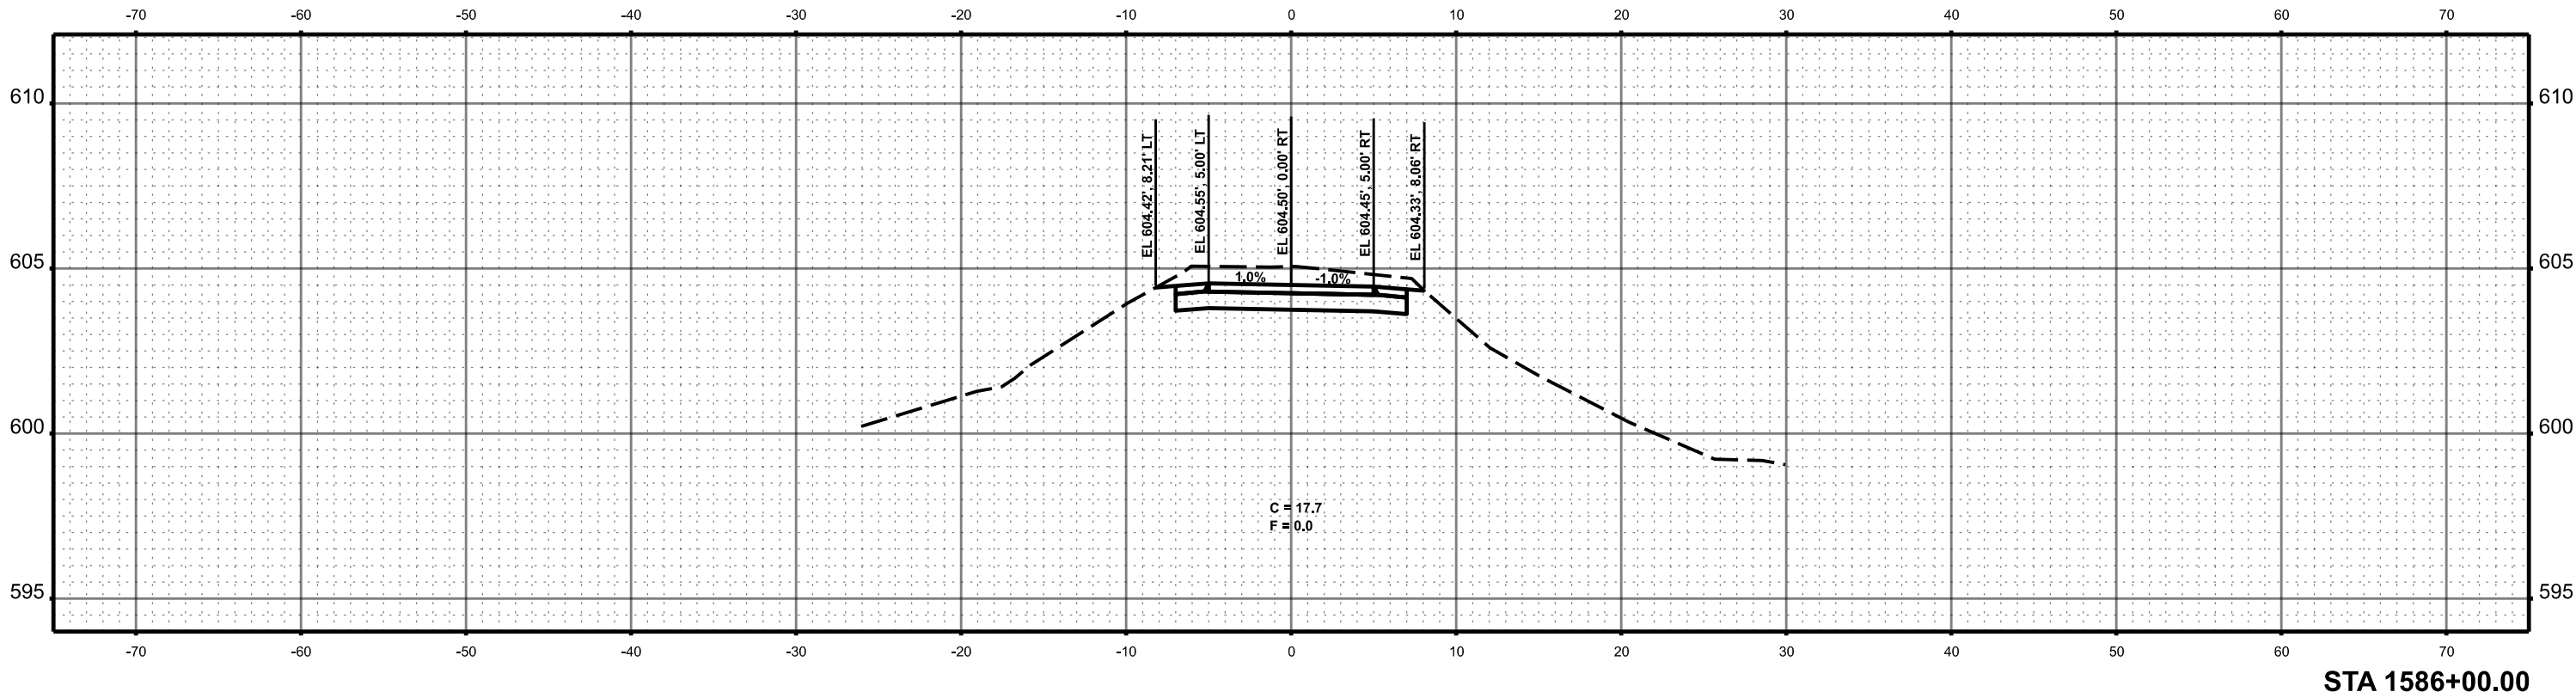

MODEL: Named Boundary Sheet H
FILE NAME: c:\paw_work\fd\0183083\Border - Cross Sections.dgn



BACON | FARMER | WORKMAN
ENGINEERING & TESTING, INC.

USER NAME = sskinner	DESIGNED -	REVISED -
	DRAWN -	REVISED -
PLOT SCALE = 0.16666633' / In.	CHECKED -	REVISED -
PLOT DATE = 9/30/2024	DATE -	REVISED -

MENARD AND
SANGAMON COUNTY

SANGAMON VALLEY TRAIL
CROSS SECTIONS



SCALE: 1"=5'

SHEET 67 OF 111 SHEETS



STA. 1586+50.00 TO STA. 1587+00.00

F.A. RTE.	SECTION	COUNTY	TOTAL SHEETS	SHEET NO.
	18-00068-00-BT	*	158	111
CONTRACT NO. 93827				
ILLINOIS		FED. AID PROJECT		

* SANGAMON & MENARD *

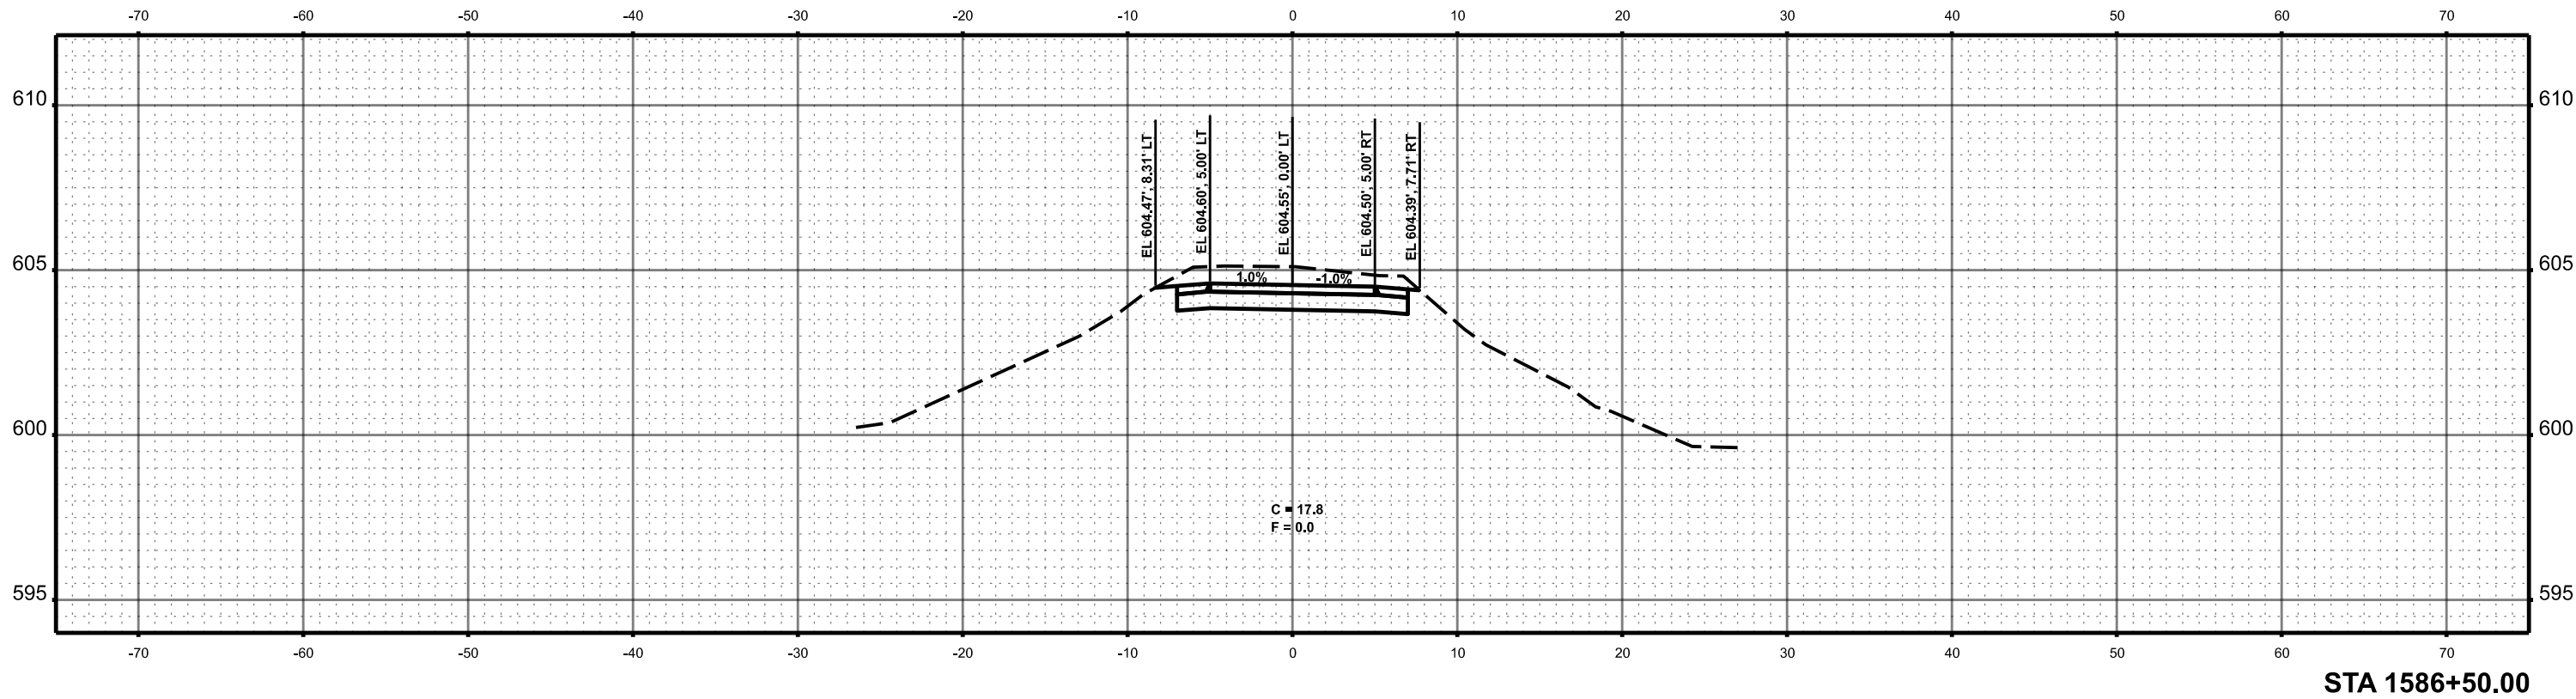
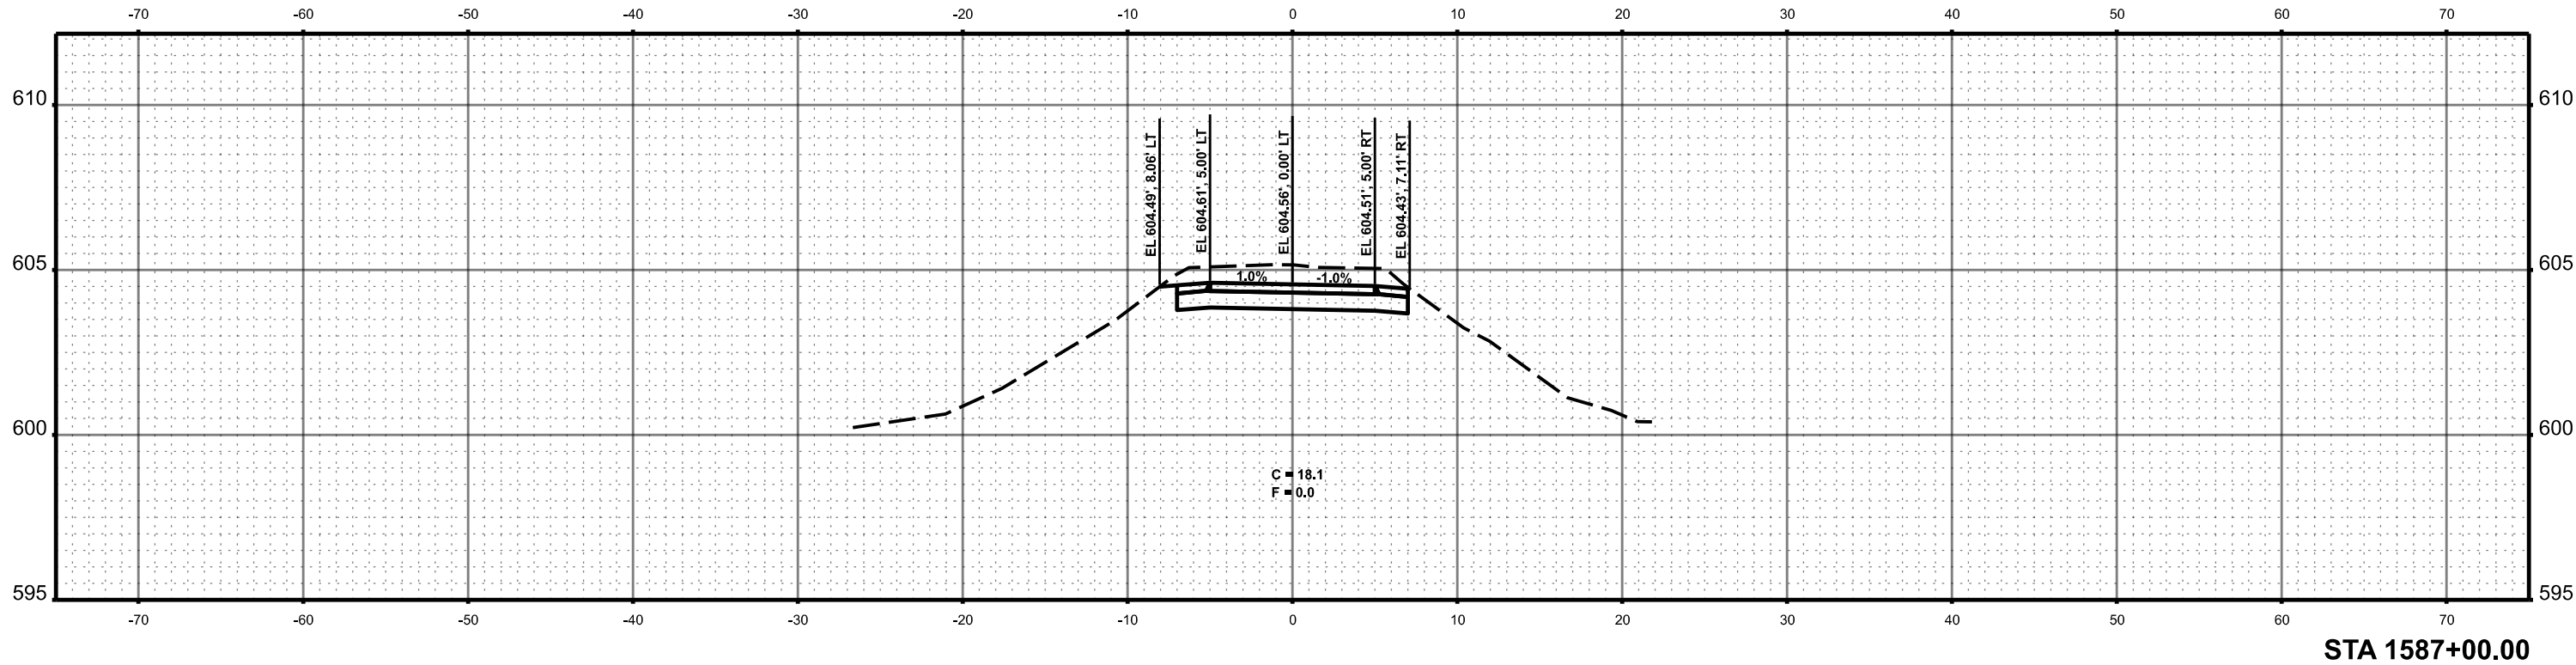


MODEL: Named Boundary Sheet H
FILE NAME: c:\paw_work\hd0183083\Border - Cross Sections.dgn

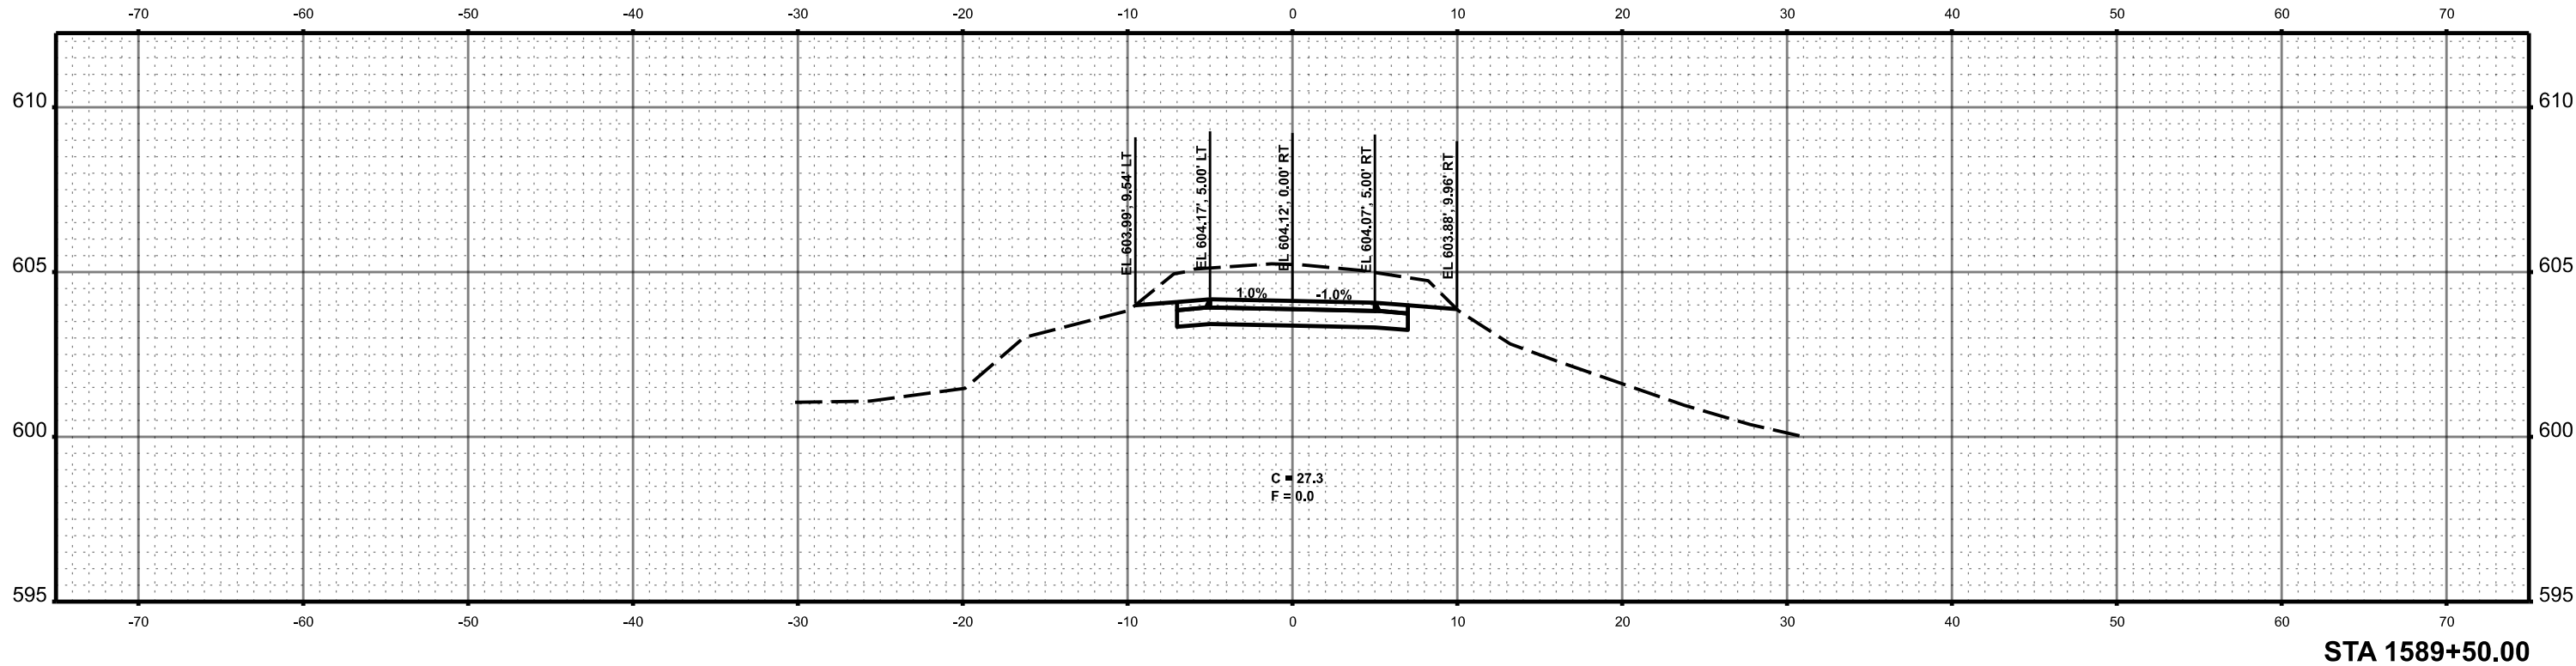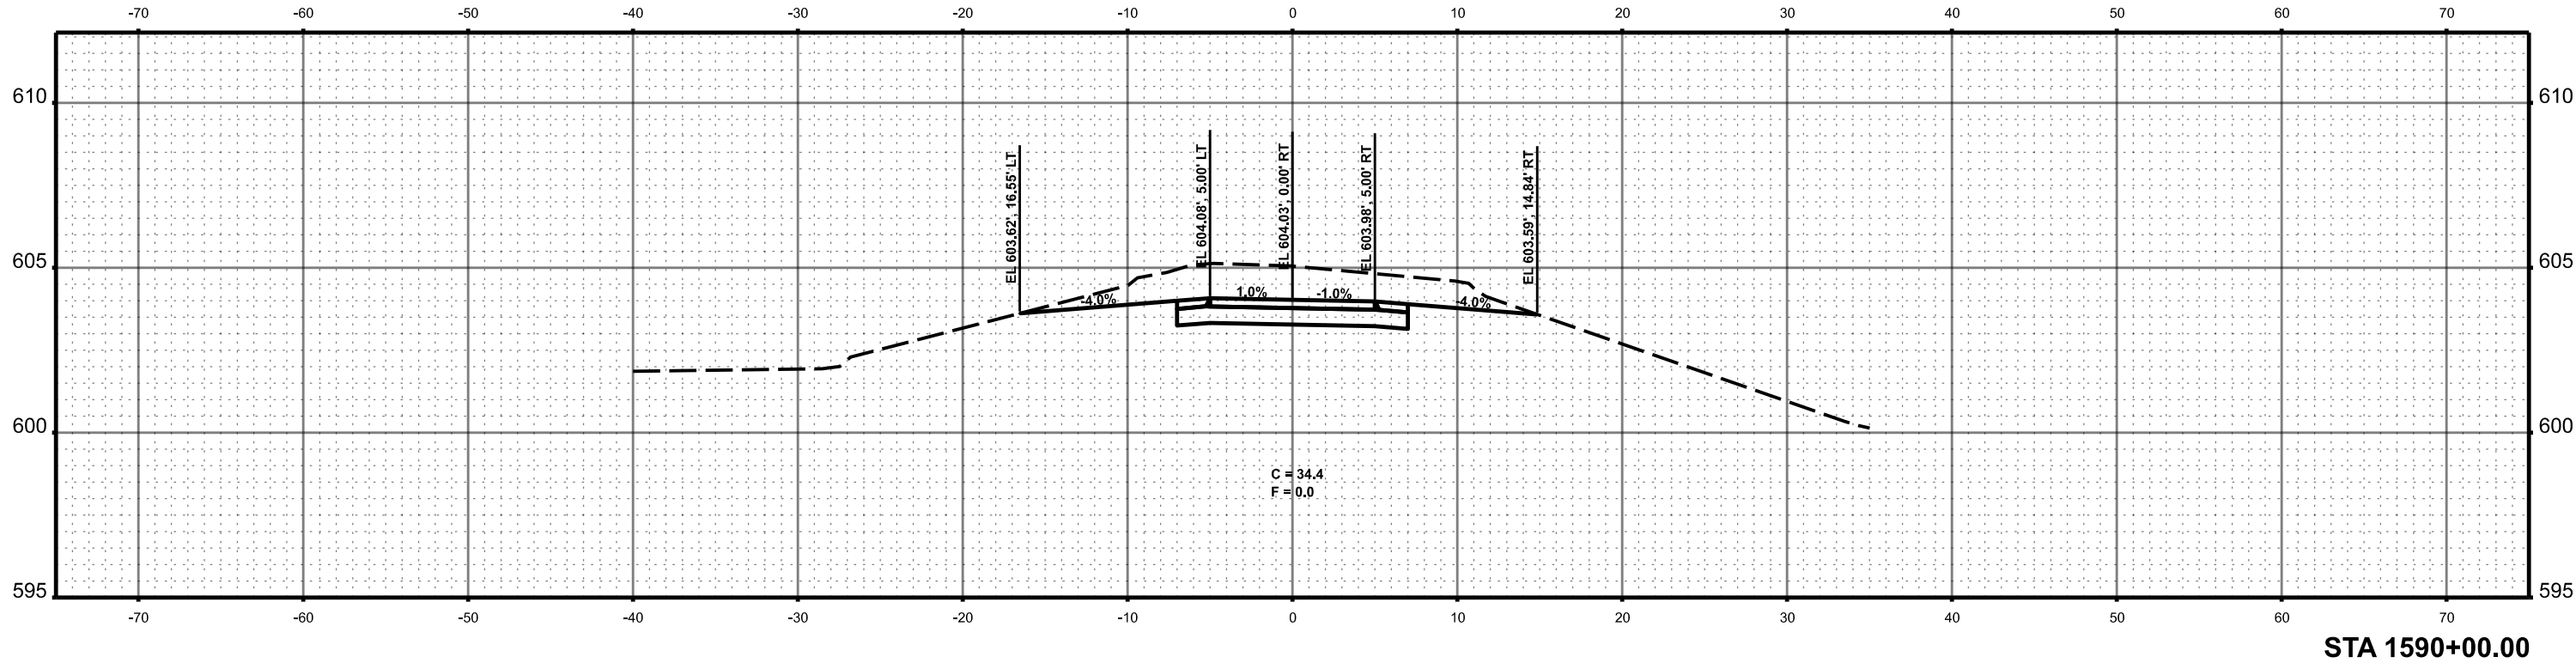

 BACON FARMER WORKMAN ENGINEERING & TESTING, INC.	USER NAME = sskinner	DESIGNED -	REVISED -	MENARD AND SANGAMON COUNTY	SANGAMON VALLEY TRAIL CROSS SECTIONS				F.A. RTE.	SECTION	COUNTY	TOTAL SHEETS	SHEET NO.
		DRAWN -	REVISED -							18-00068-00-BT	*	158	114
	PLOT SCALE = 0.16666633" / ft.	CHECKED -	REVISED -		CONTRACT NO. 93827								
	PLOT DATE = 9/30/2024	DATE -	REVISED -		ILLINOIS FED. AID PROJECT								
					SCALE: 1"=5'	SHEET 70 OF 111 SHEETS	STA. 1589+50.00 TO STA. 1590+00.00	* SANGAMON & MENARD					

MODEL: Named Boundary Sheet H
FILE NAME: c:\pawork\h0183083\Border - Cross Sections.dgn

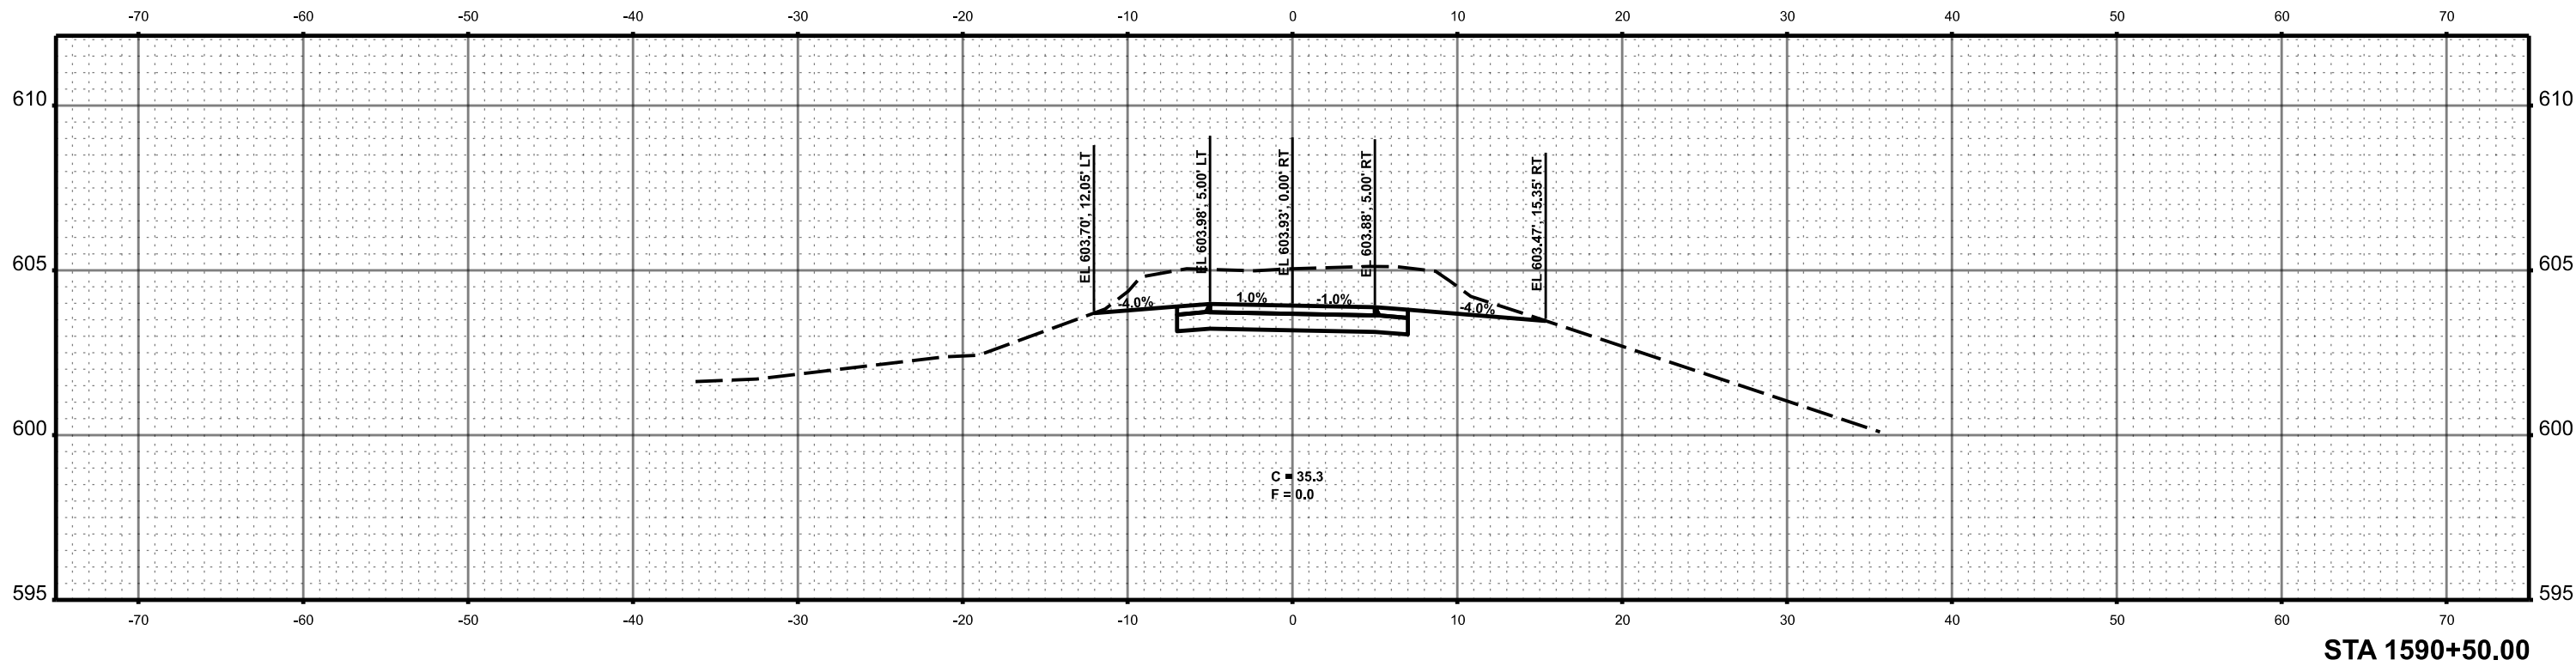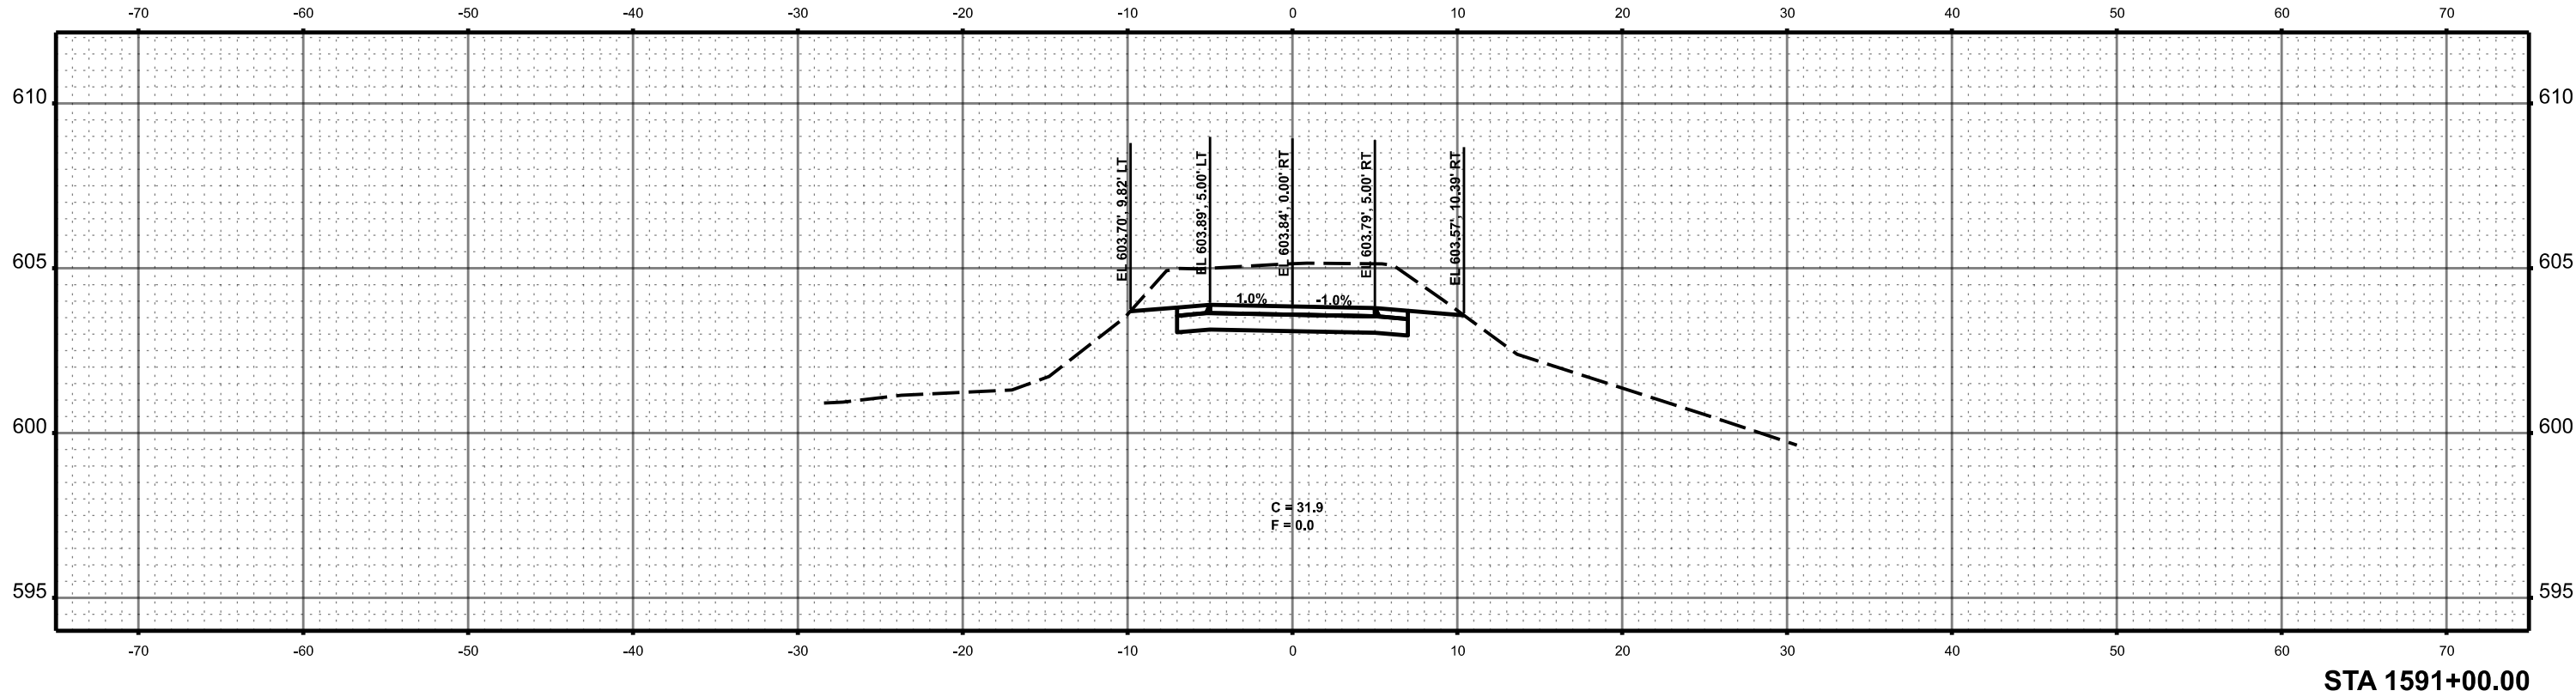

BFW BACON FARMER WORKMAN ENGINEERING & TESTING, INC.	USER NAME = sskinner	DESIGNED -	REVISED -	MENARD AND SANGAMON COUNTY	SANGAMON VALLEY TRAIL CROSS SECTIONS			F.A. RTE.	SECTION	COUNTY	TOTAL SHEETS	SHEET NO.
		DRAWN -	REVISED -						18-00068-00-BT	*	158	115
	PLOT SCALE = 0.16666633' / in.	CHECKED -	REVISED -					CONTRACT NO. 93827				
	PLOT DATE = 9/30/2024	DATE -	REVISED -					ILLINOIS FED. AID PROJECT				
								* SANGAMON & MENARD				
SCALE: 1"=5'		SHEET 71 OF 111 SHEETS		STA. 1590+50.00		TO STA. 1591+00.00						

MODEL: Named Boundary Sheet H
FILE NAME: c:\paw_work\hd0183083\Border - Cross Sections.dgn

 BACON FARMER WORKMAN ENGINEERING & TESTING, INC.	USER NAME = sskinner	DESIGNED -	REVISED -
		DRAWN -	REVISED -
	PLOT SCALE = 0.16666633' / in.	CHECKED -	REVISED -
	PLOT DATE = 9/30/2024	DATE -	REVISED -



**MENARD AND
SANGAMON COUNTY**

**SANGAMON VALLEY TRAIL
CROSS SECTIONS**

SCALE: 1"=5' SHEET 72 OF 111 SHEETS STA. 1591+50.00 TO STA. 1592+00.00

F.A. RTE.	SECTION	COUNTY	TOTAL SHEETS	SHEET NO.
	18-00068-00-BT	*	158	116
			CONTRACT NO. 93827	
		ILLINOIS	FED. AID PROJECT	

* SANGAMON & MENARD

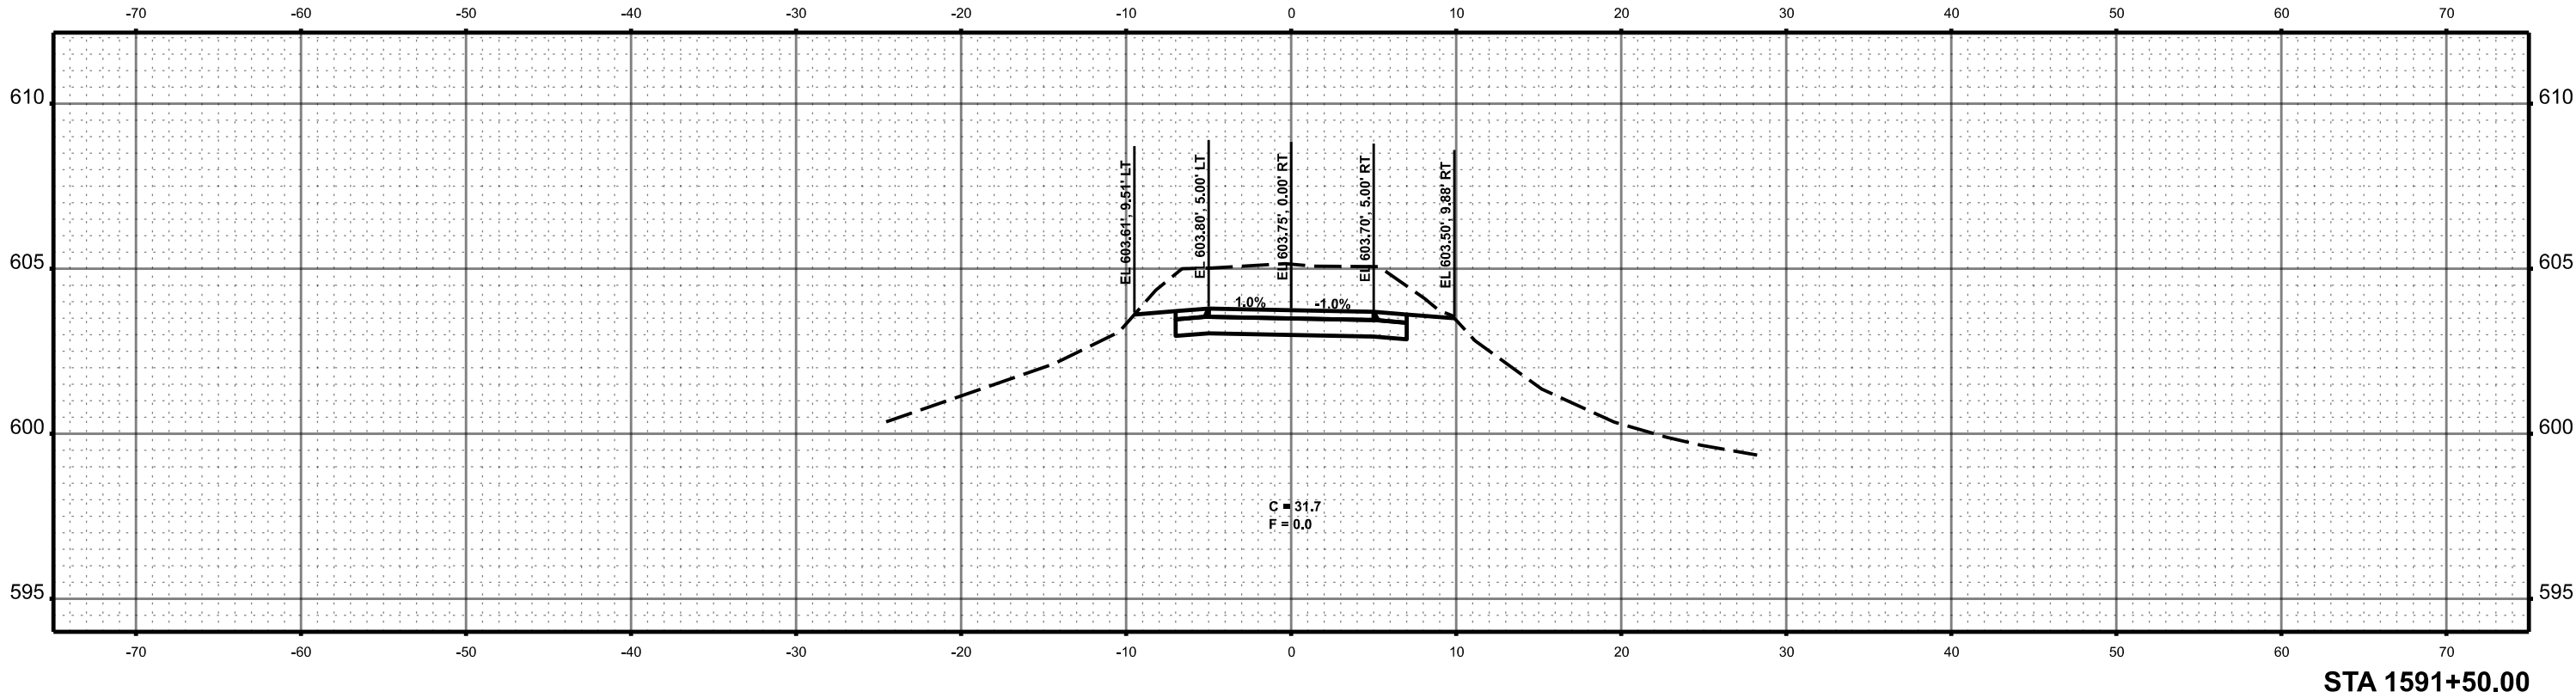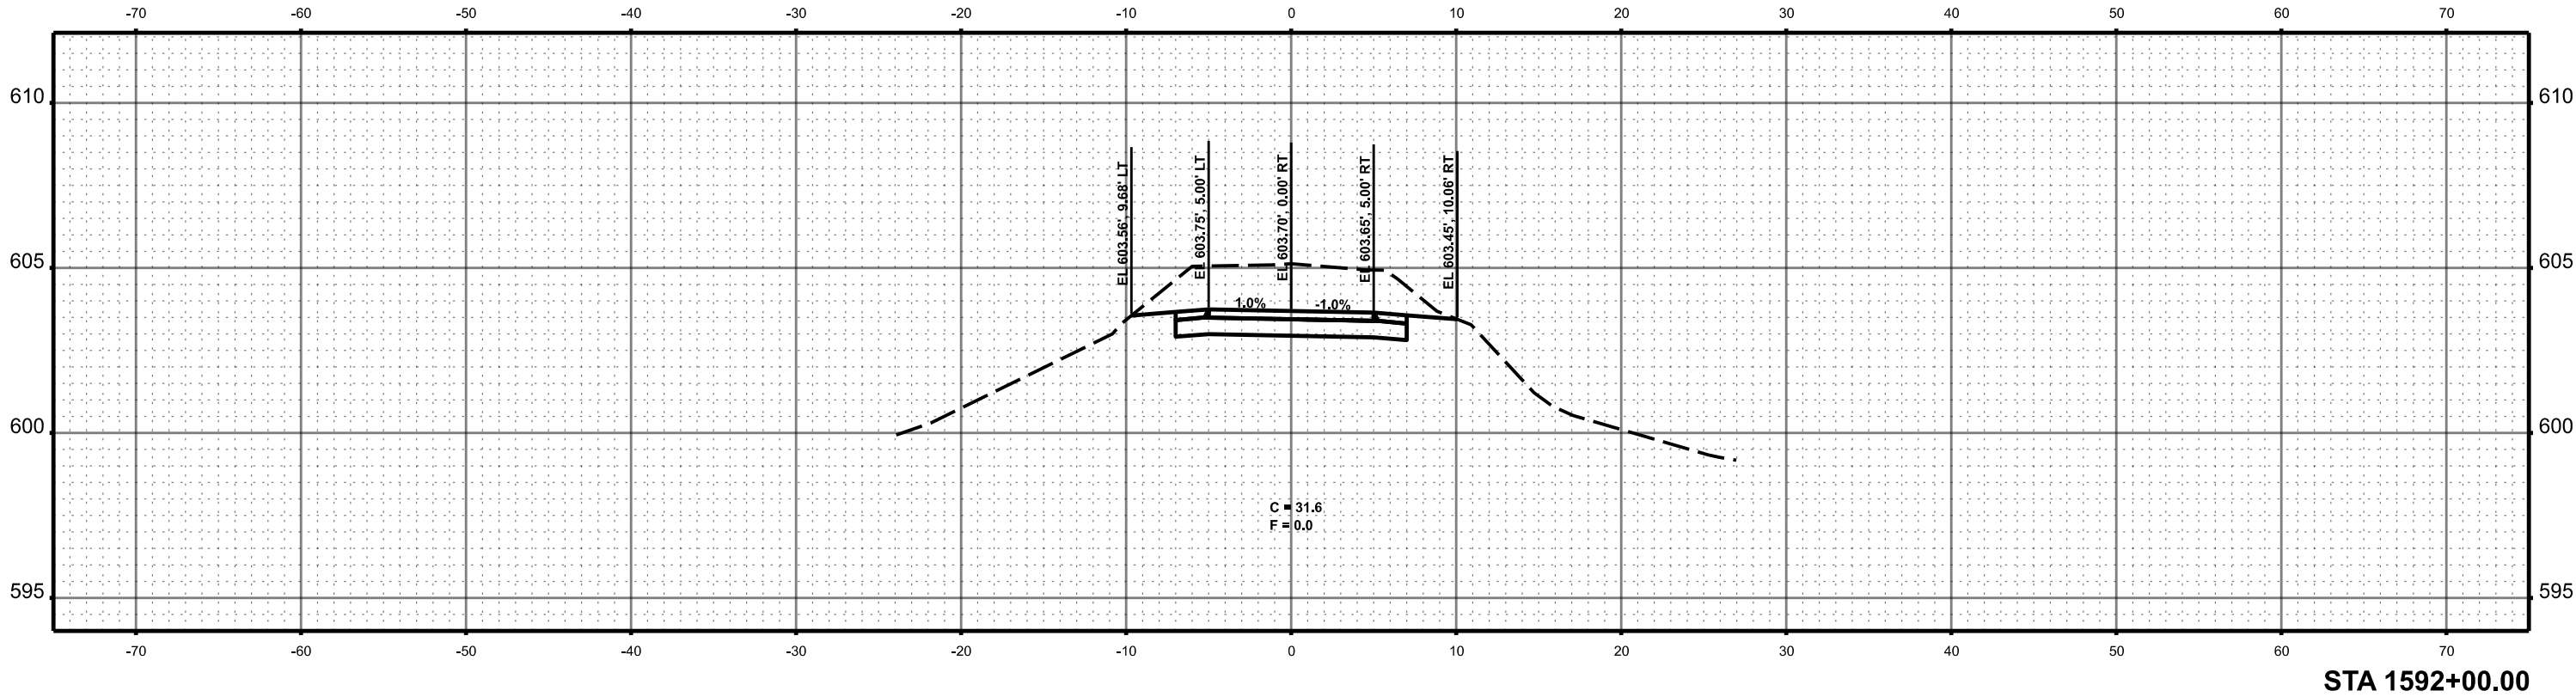

MODEL: Named Boundary Sheet H
FILE NAME: c:\paw_work\hd0183083\Border - Cross Sections.dgn



BACON | FARMER | WORKMAN
ENGINEERING & TESTING, INC.

USER NAME = sskinner	DESIGNED -	REVISED -
	DRAWN -	REVISED -
PLOT SCALE = 0.16666633' / in.	CHECKED -	REVISED -
PLOT DATE = 9/30/2024	DATE -	REVISED -



MENARD AND
SANGAMON COUNTY

SANGAMON VALLEY TRAIL
CROSS SECTIONS

SCALE: 1"=5'

F.A. RTE.	SECTION	COUNTY	TOTAL SHEETS	SHEET NO.
	18-00068-00-BT	*	158	117
			CONTRACT NO. 93827	
		ILLINOIS	FED. AID PROJECT	

* SANGAMON & MENARD

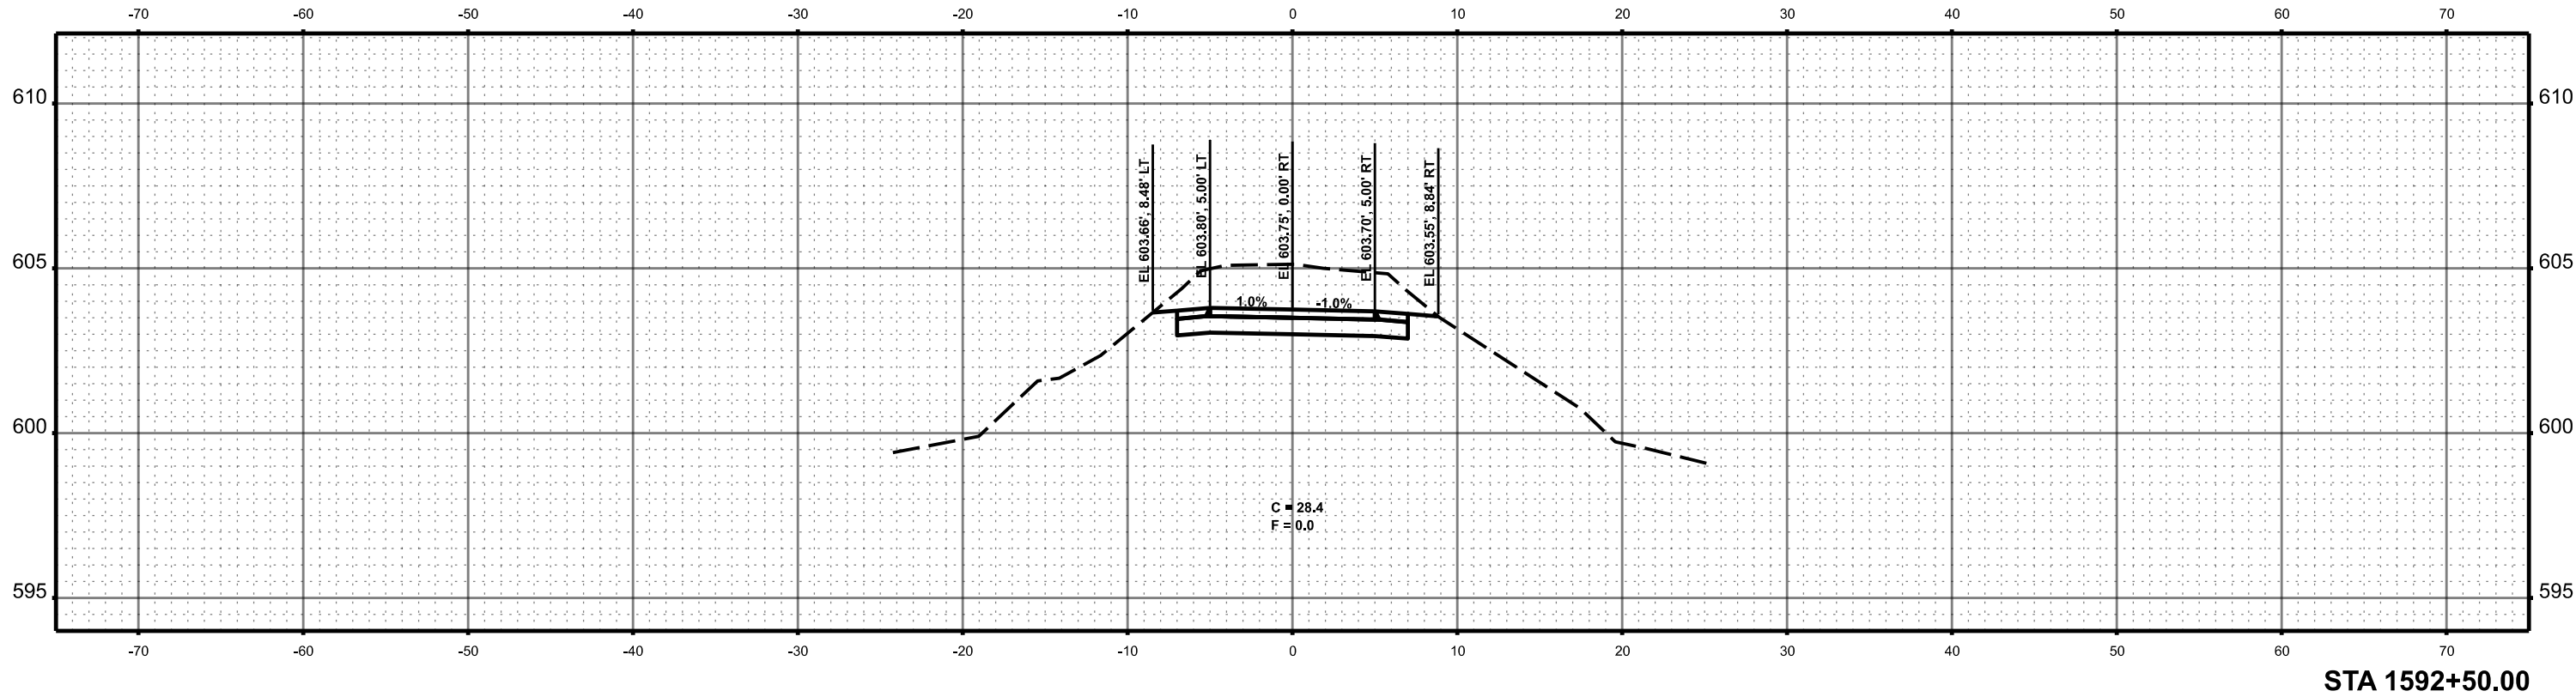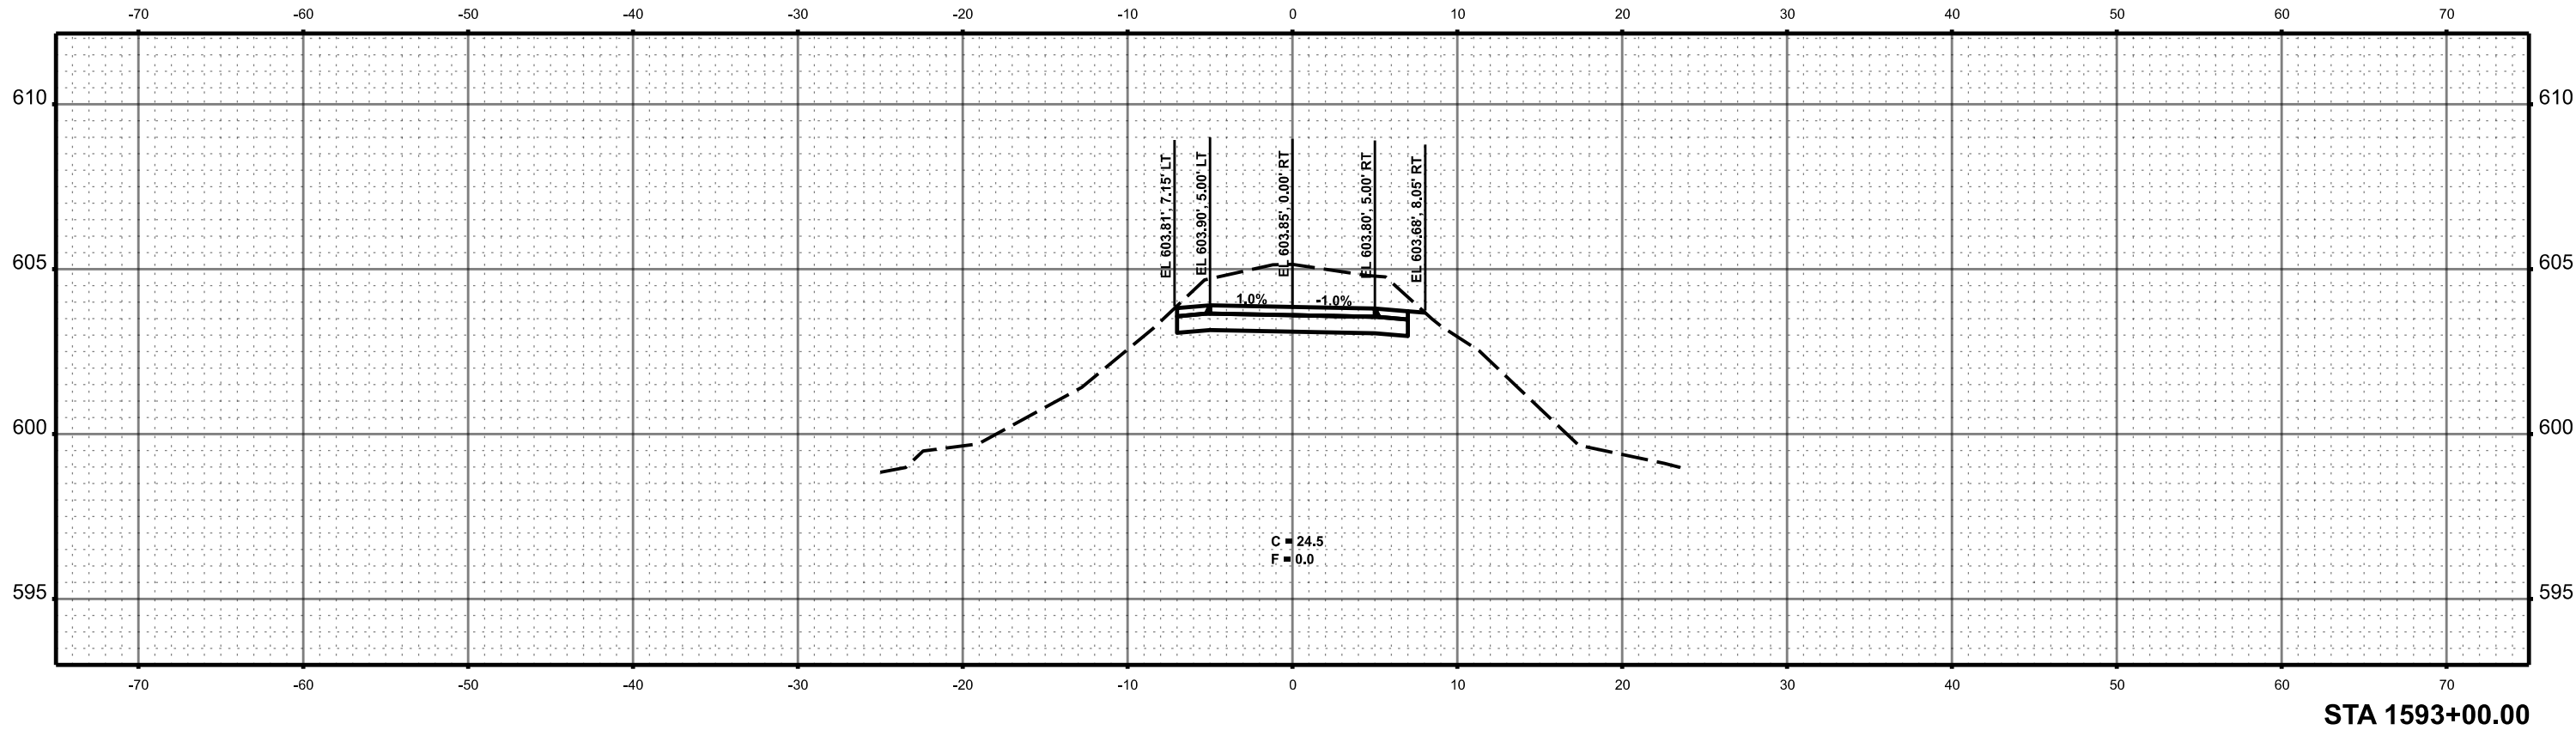

MODEL: Named Boundary Sheet H
FILE NAME: c:\paw_work\fd\0183083\Border - Cross Sections.dgn

 BACON FARMER WORKMAN ENGINEERING & TESTING, INC.	USER NAME = sskinner	DESIGNED -	REVISED -
		DRAWN -	REVISED -
	PLOT SCALE = 0.16666633" / ft.	CHECKED -	REVISED -
	PLOT DATE = 9/30/2024	DATE -	REVISED -



**MENARD AND
SANGAMON COUNTY**

**SANGAMON VALLEY TRAIL
CROSS SECTIONS**



SCALE: 1"=5' SHEET 74 OF 111 SHEETS STA. 1593+50.00 TO STA. 1594+00.00

F.A. RTE.	SECTION	COUNTY	TOTAL SHEETS	SHEET NO.
	18-00068-00-BT	*	158	118
			CONTRACT NO. 93827	
		ILLINOIS	FED. AID PROJECT	

* SANGAMON & MENARD

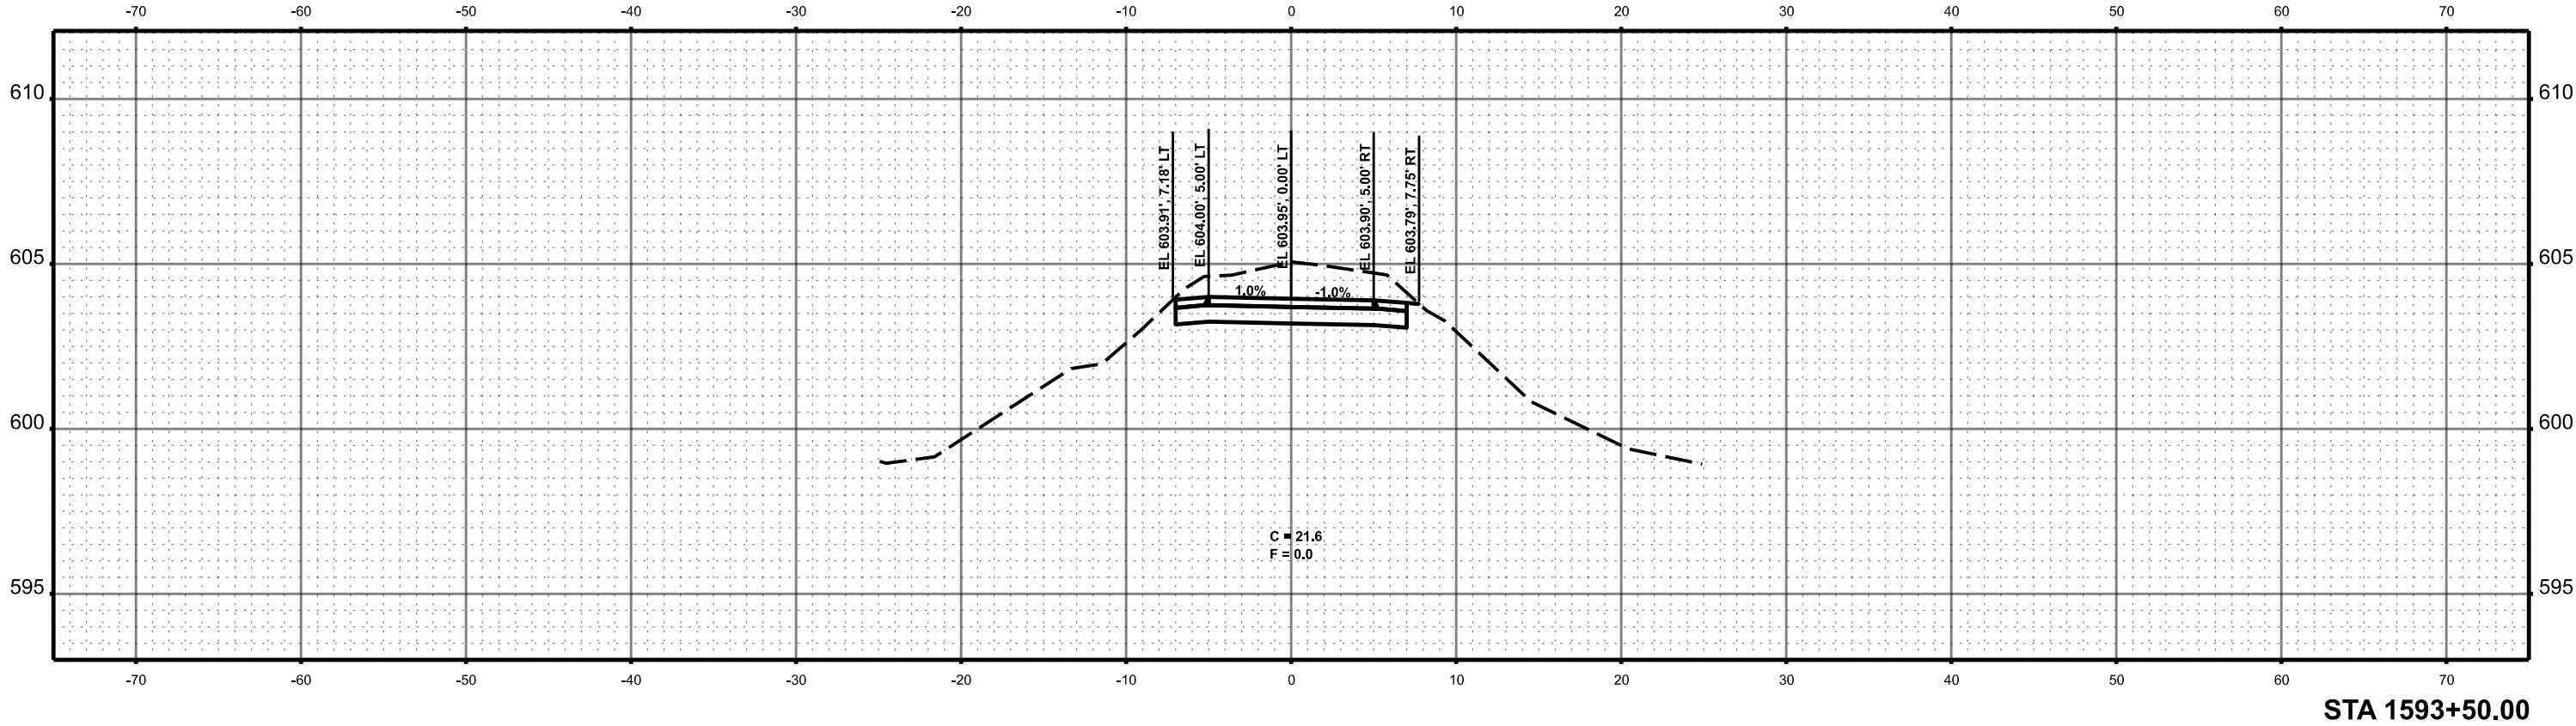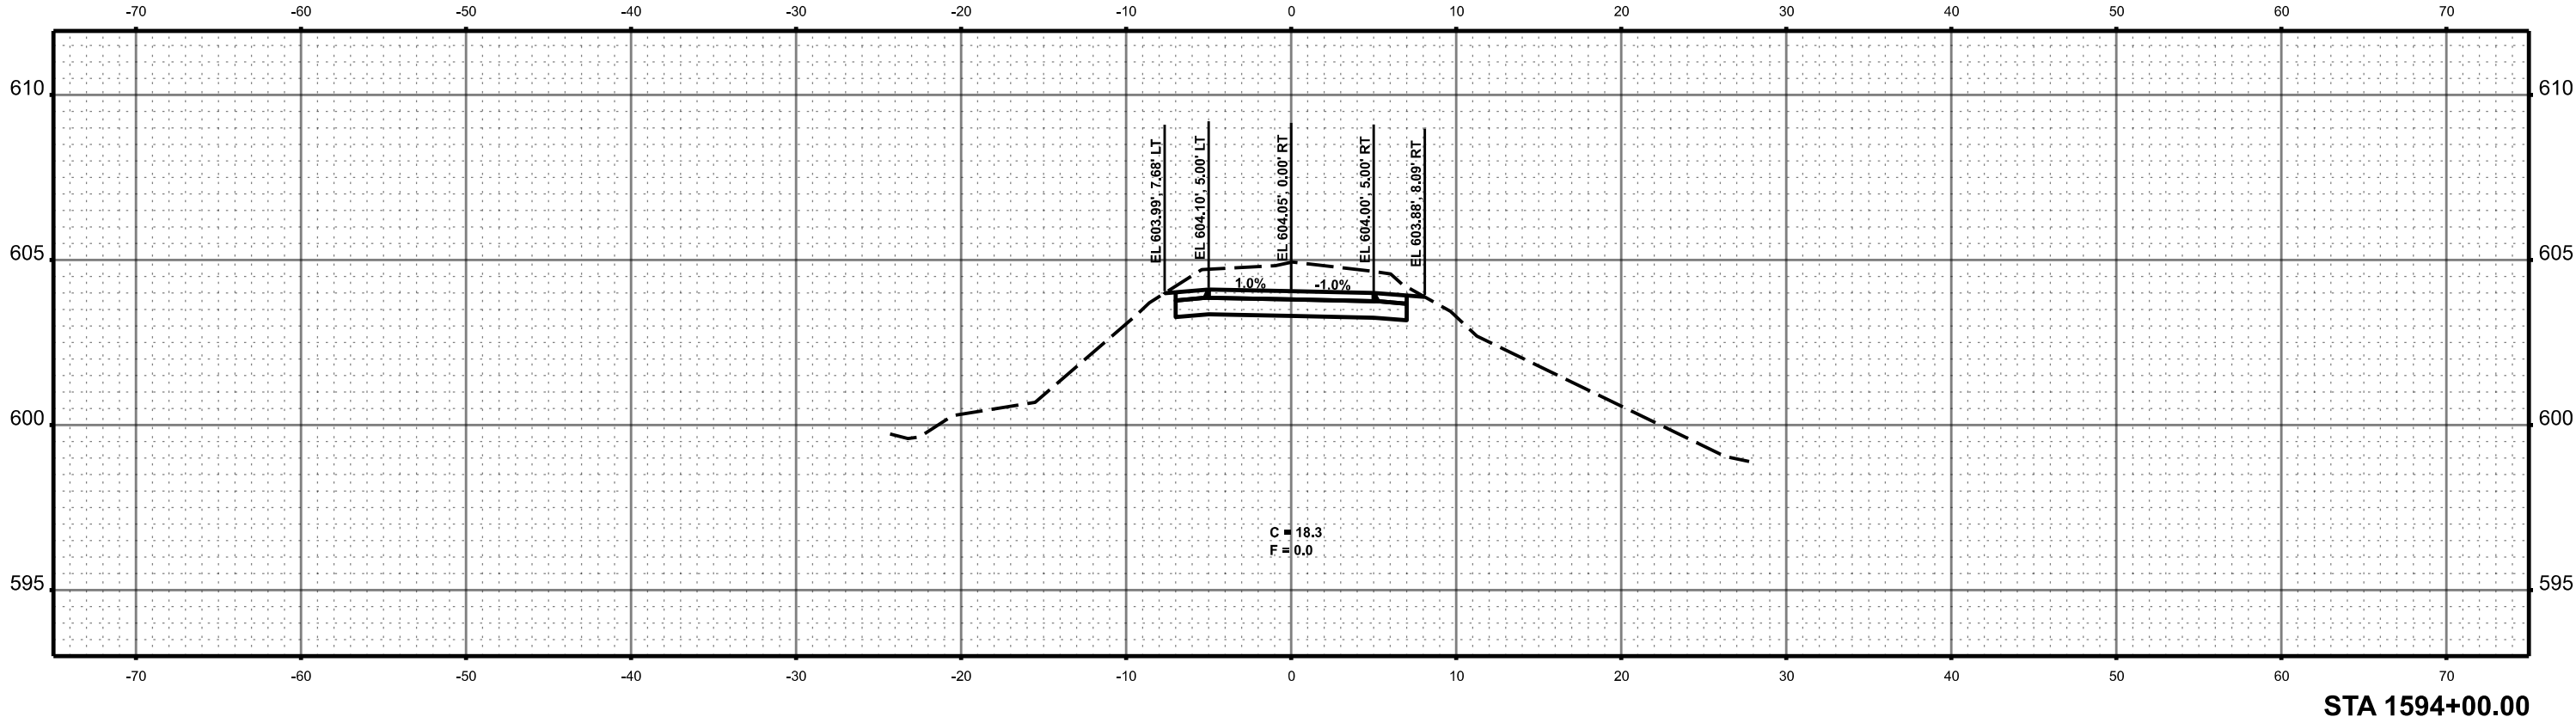

MODEL: Named Boundary Sheet H
FILE NAME: c:\paw_work\rd\0183083\Border - Cross Sections.dgn

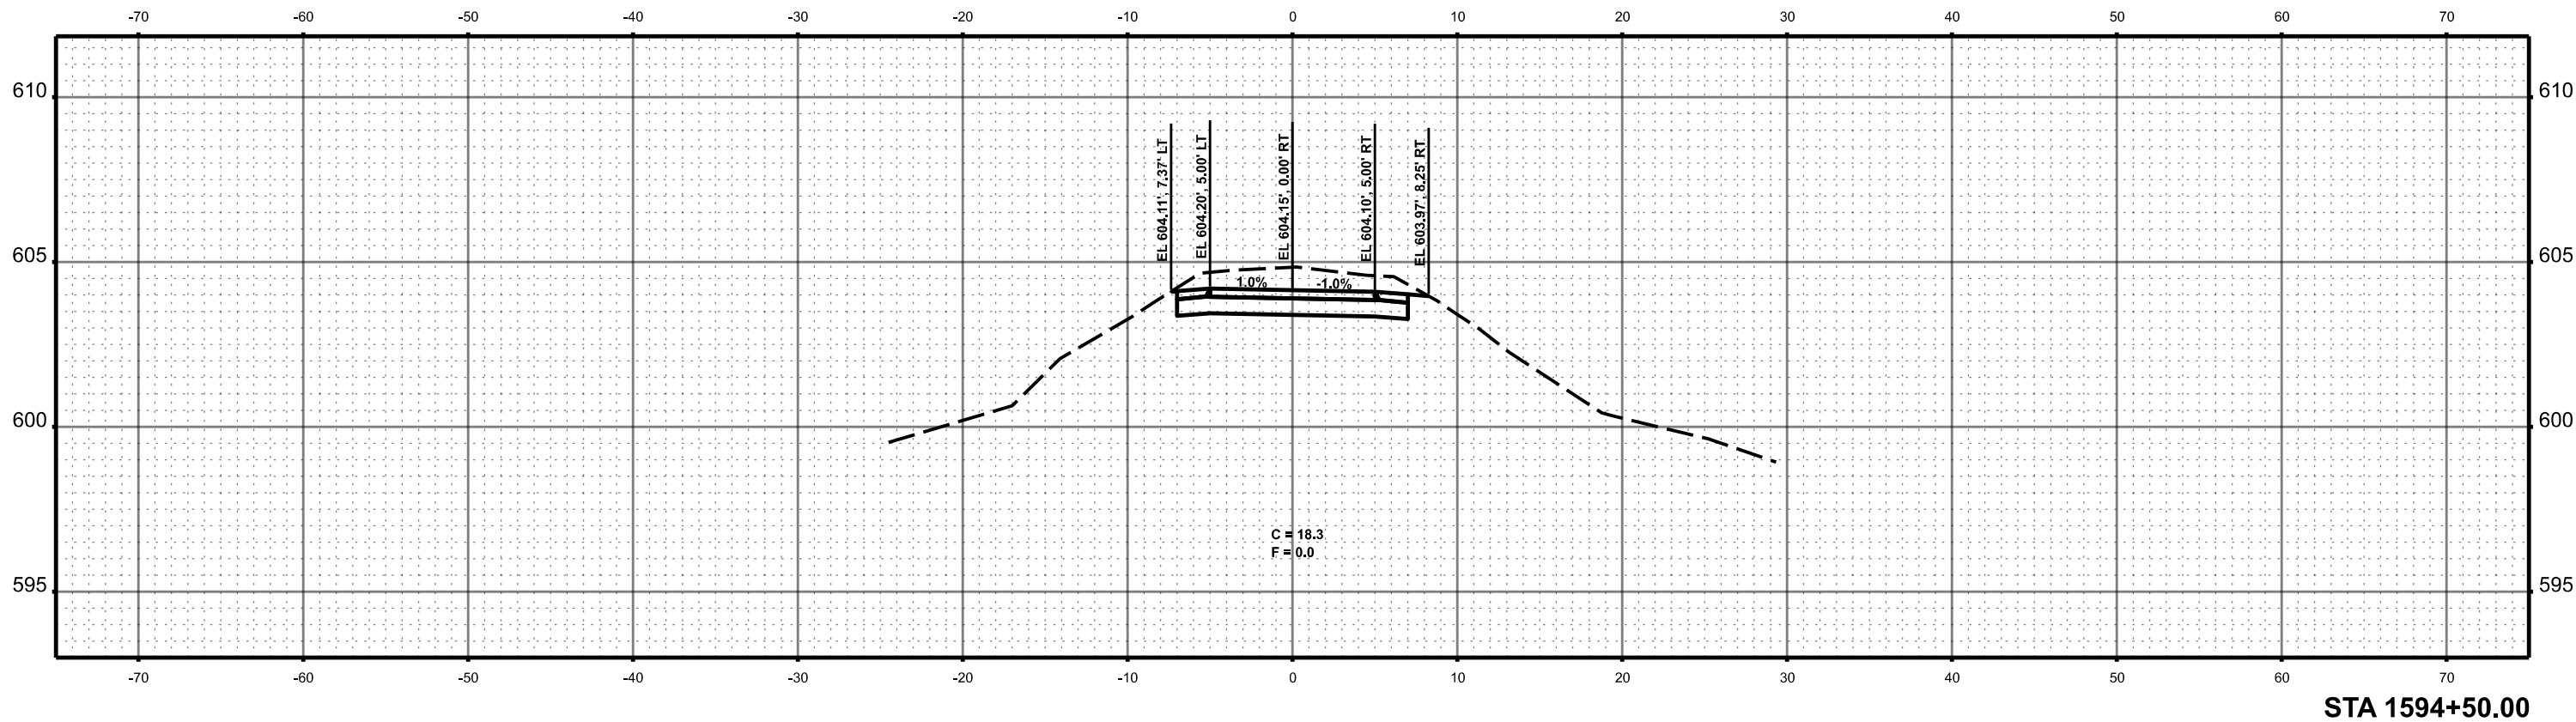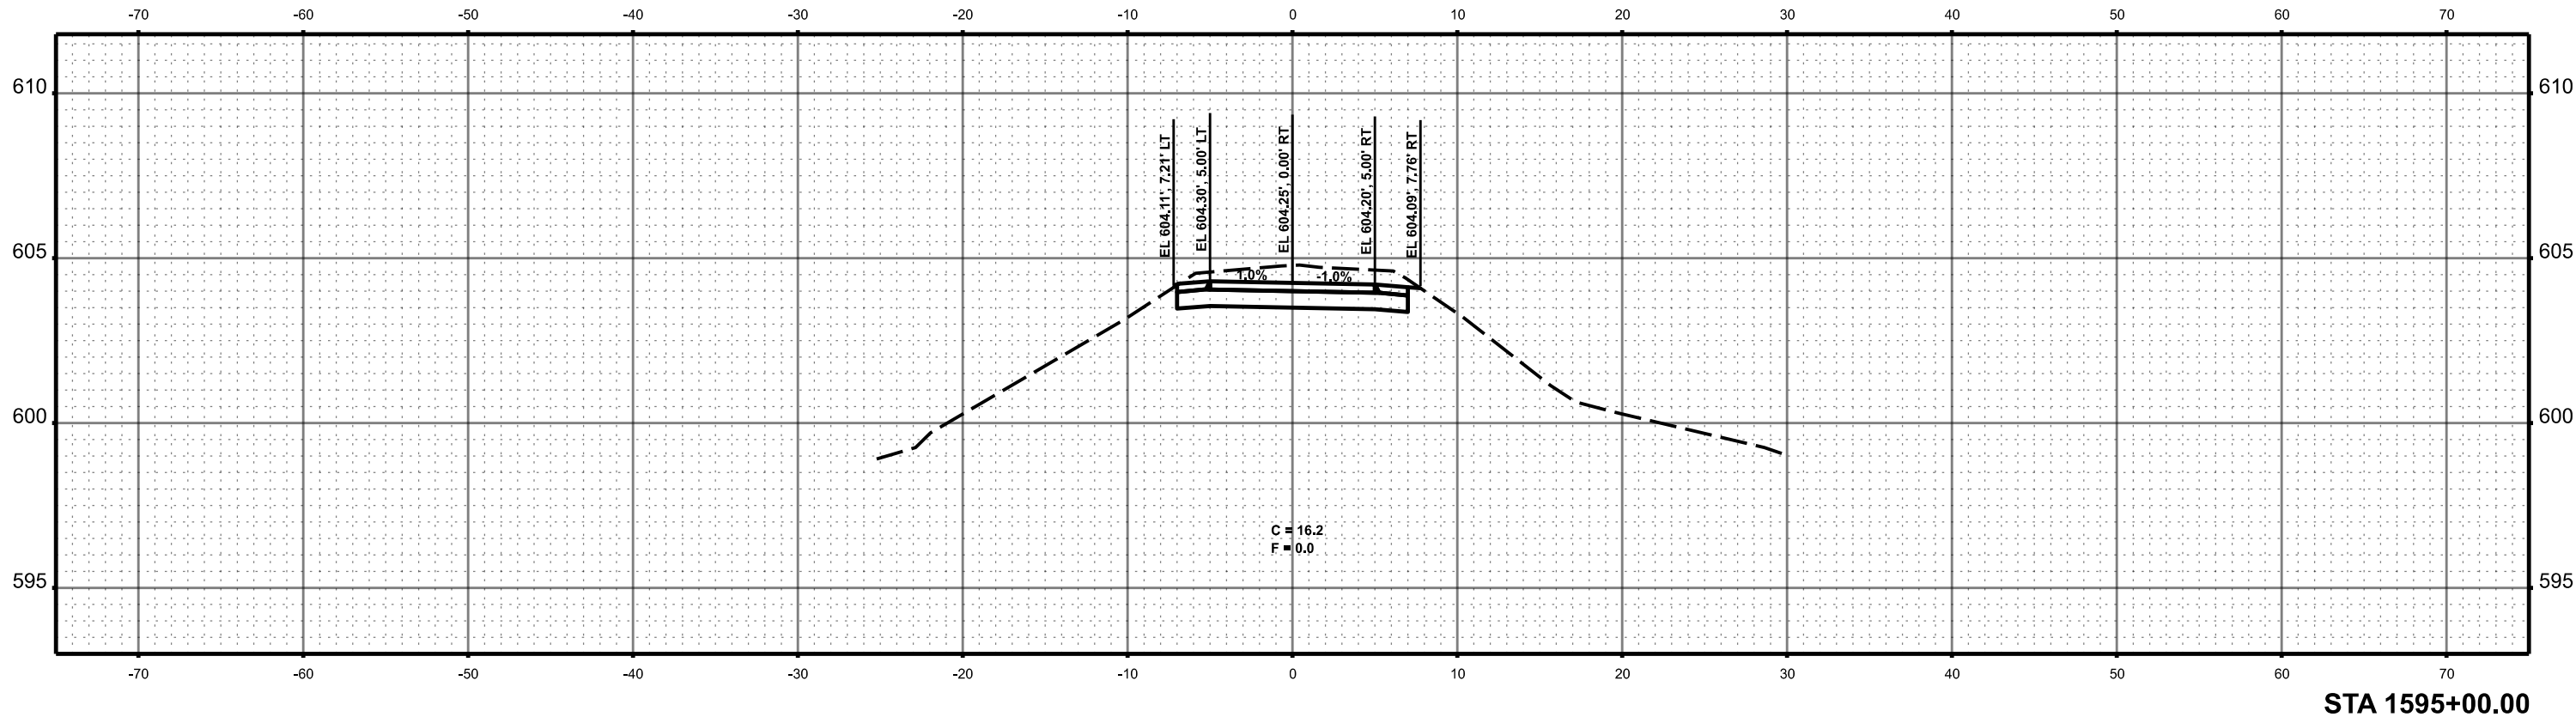

	BACON FARMER WORKMAN ENGINEERING & TESTING, INC.	USER NAME = sskinner	DESIGNED -	REVISED -	MENARD AND SANGAMON COUNTY	SANGAMON VALLEY TRAIL CROSS SECTIONS				F.A. RTE.	SECTION	COUNTY	TOTAL SHEETS	SHEET NO.
			DRAWN -	REVISED -							18-00068-00-BT	*	158	119
		PLOT SCALE = 0.16666633" / in.	CHECKED -	REVISED -						CONTRACT NO. 93827				
		PLOT DATE = 9/30/2024	DATE -	REVISED -						ILLINOIS FED. AID PROJECT				
						SCALE: 1"=5'	SHEET 75	OF 111 SHEETS	STA. 1594+50.00	TO STA. 1595+00.00				

* SANGAMON & MENARD

MODEL: Named Boundary Sheet H
FILE NAME: c:\paw_work\fd\0183083\Border - Cross Sections.dgn



BACON | FARMER | WORKMAN
ENGINEERING & TESTING, INC.

USER NAME = sskinner	DESIGNED -	REVISED -
	DRAWN -	REVISED -
PLOT SCALE = 0.16666633' / in.	CHECKED -	REVISED -
PLOT DATE = 9/30/2024	DATE -	REVISED -



MENARD AND
SANGAMON COUNTY

SANGAMON VALLEY TRAIL
CROSS SECTIONS

SCALE: 1"=5' SHEET 77 OF 111 SHEETS STA. 1596+50.00 TO STA. 1597+00.00

F.A. RTE.	SECTION	COUNTY	TOTAL SHEETS	SHEET NO.
	18-00068-00-BT	*	158	121
			CONTRACT NO. 93827	
		ILLINOIS	FED. AID PROJECT	

* SANGAMON & MENARD*

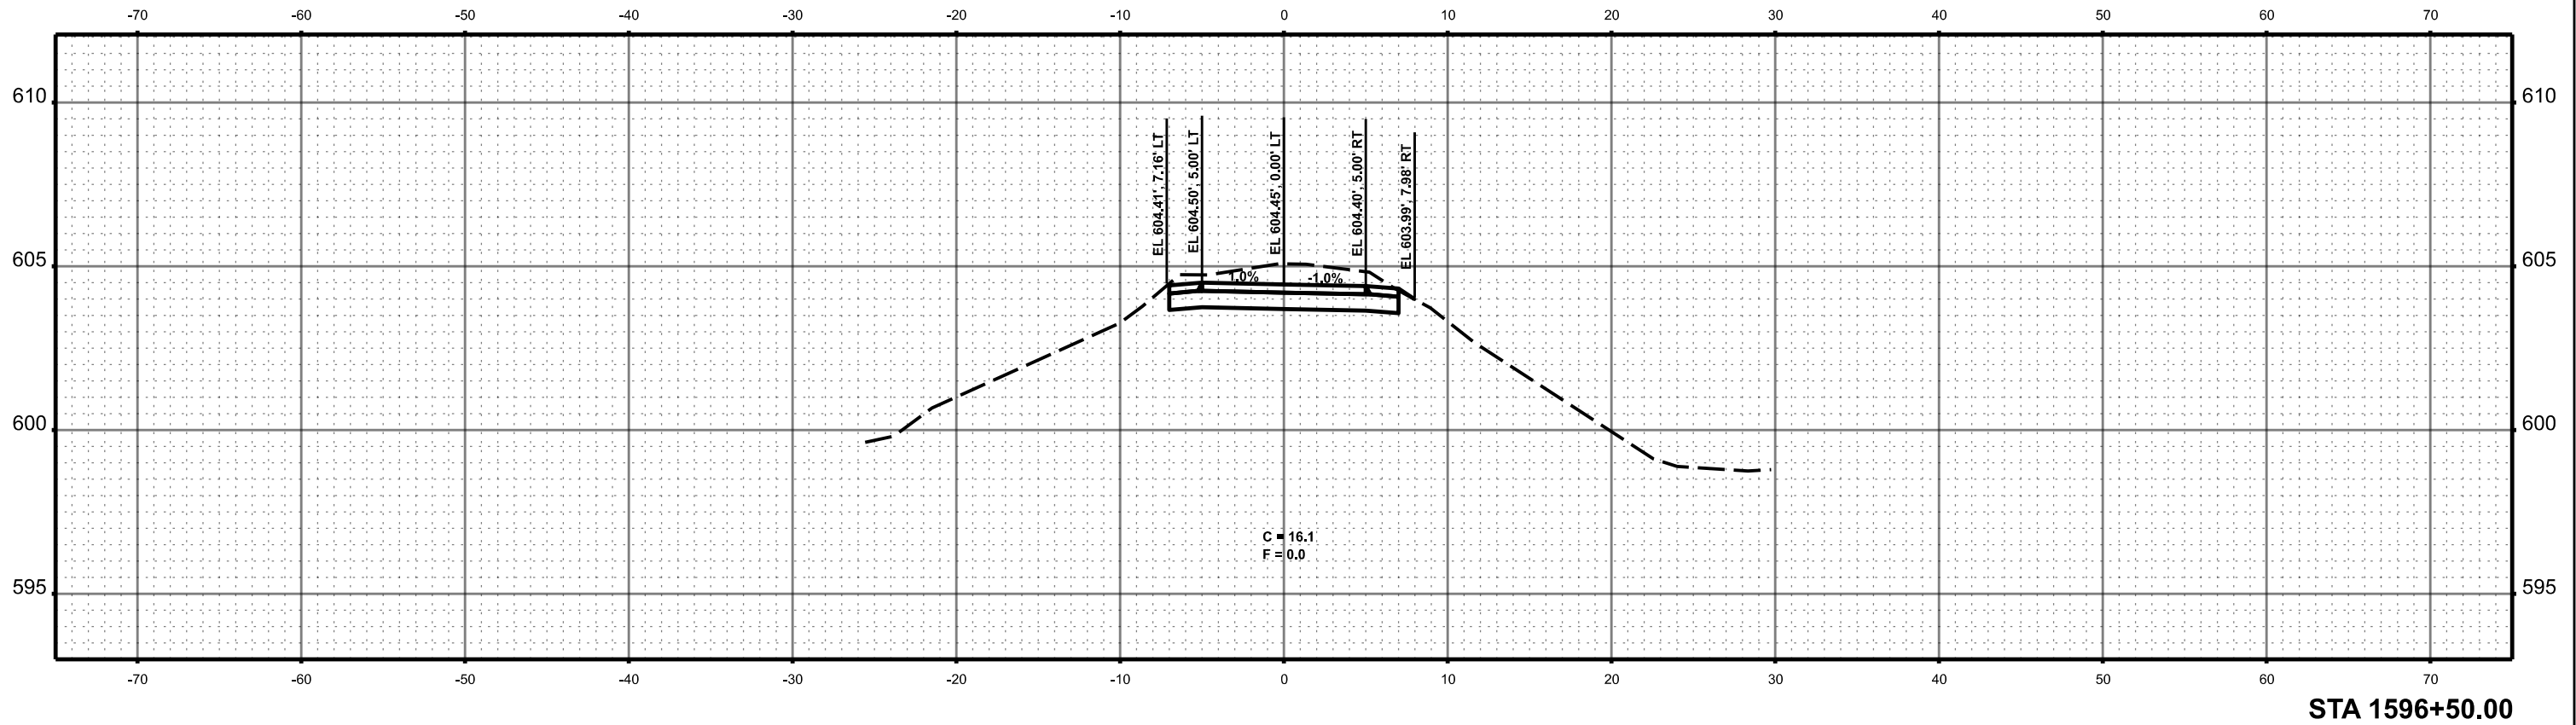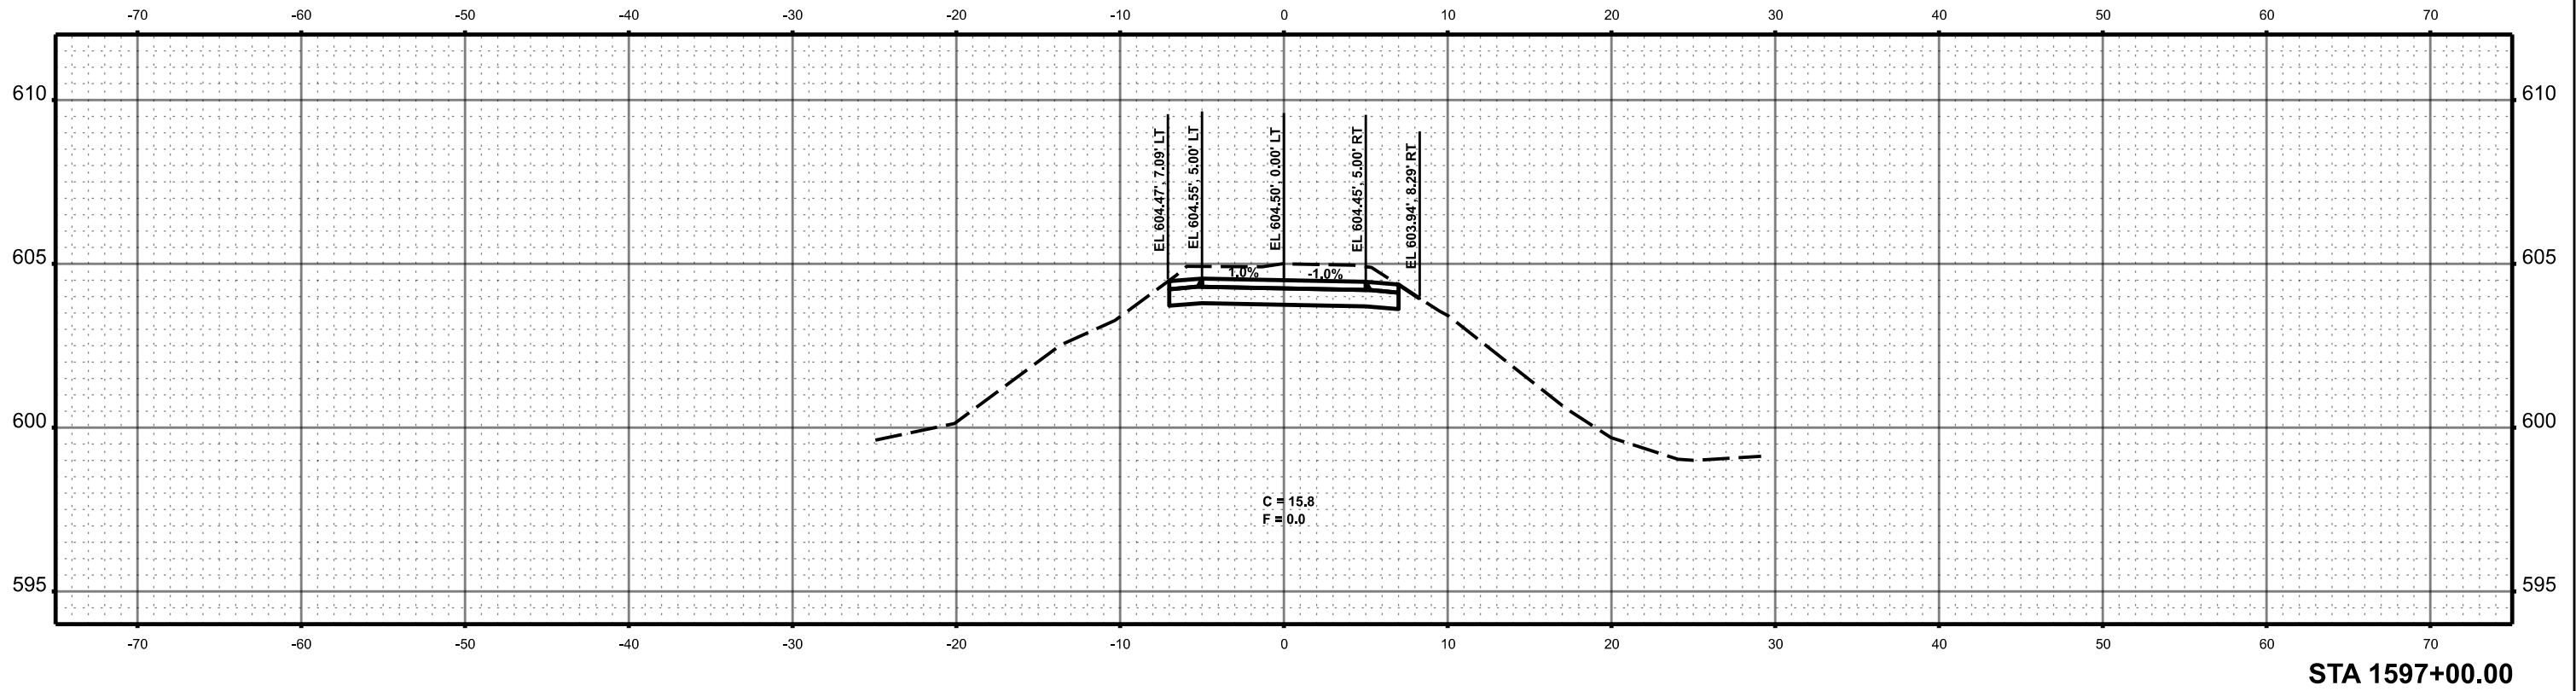

MODEL: Named Boundary Sheet H
FILE NAME: c:\paw_work\fd\0183083\Border - Cross Sections.dgn



BACON | FARMER | WORKMAN

ENGINEERING & TESTING, INC.

USER NAME = sskinner

DESIGNED -

DRAWN -

CHECKED -

DATE -

REVISED -

REVISED -

REVISED -

REVISED -

MENARD AND
SANGAMON COUNTY

SANGAMON VALLEY TRAIL
CROSS SECTIONS

SCALE: 1"=5'

SHEET 78 OF 111 SHEETS

STA. 1597+50.00 TO STA. 1598+00.00



F.A. RTE.	SECTION	COUNTY	TOTAL SHEETS	SHEET NO.
	18-00068-00-BT	*	158	122
CONTRACT NO. 93827				
ILLINOIS		FED. AID PROJECT		

* SANGAMON & MENARD *

STA 1598+00.00

STA 1597+50.00

MODEL: Named Boundary Sheet H
FILE NAME: c:\paw_work\fd\0183083\Border - Cross Sections.dgn

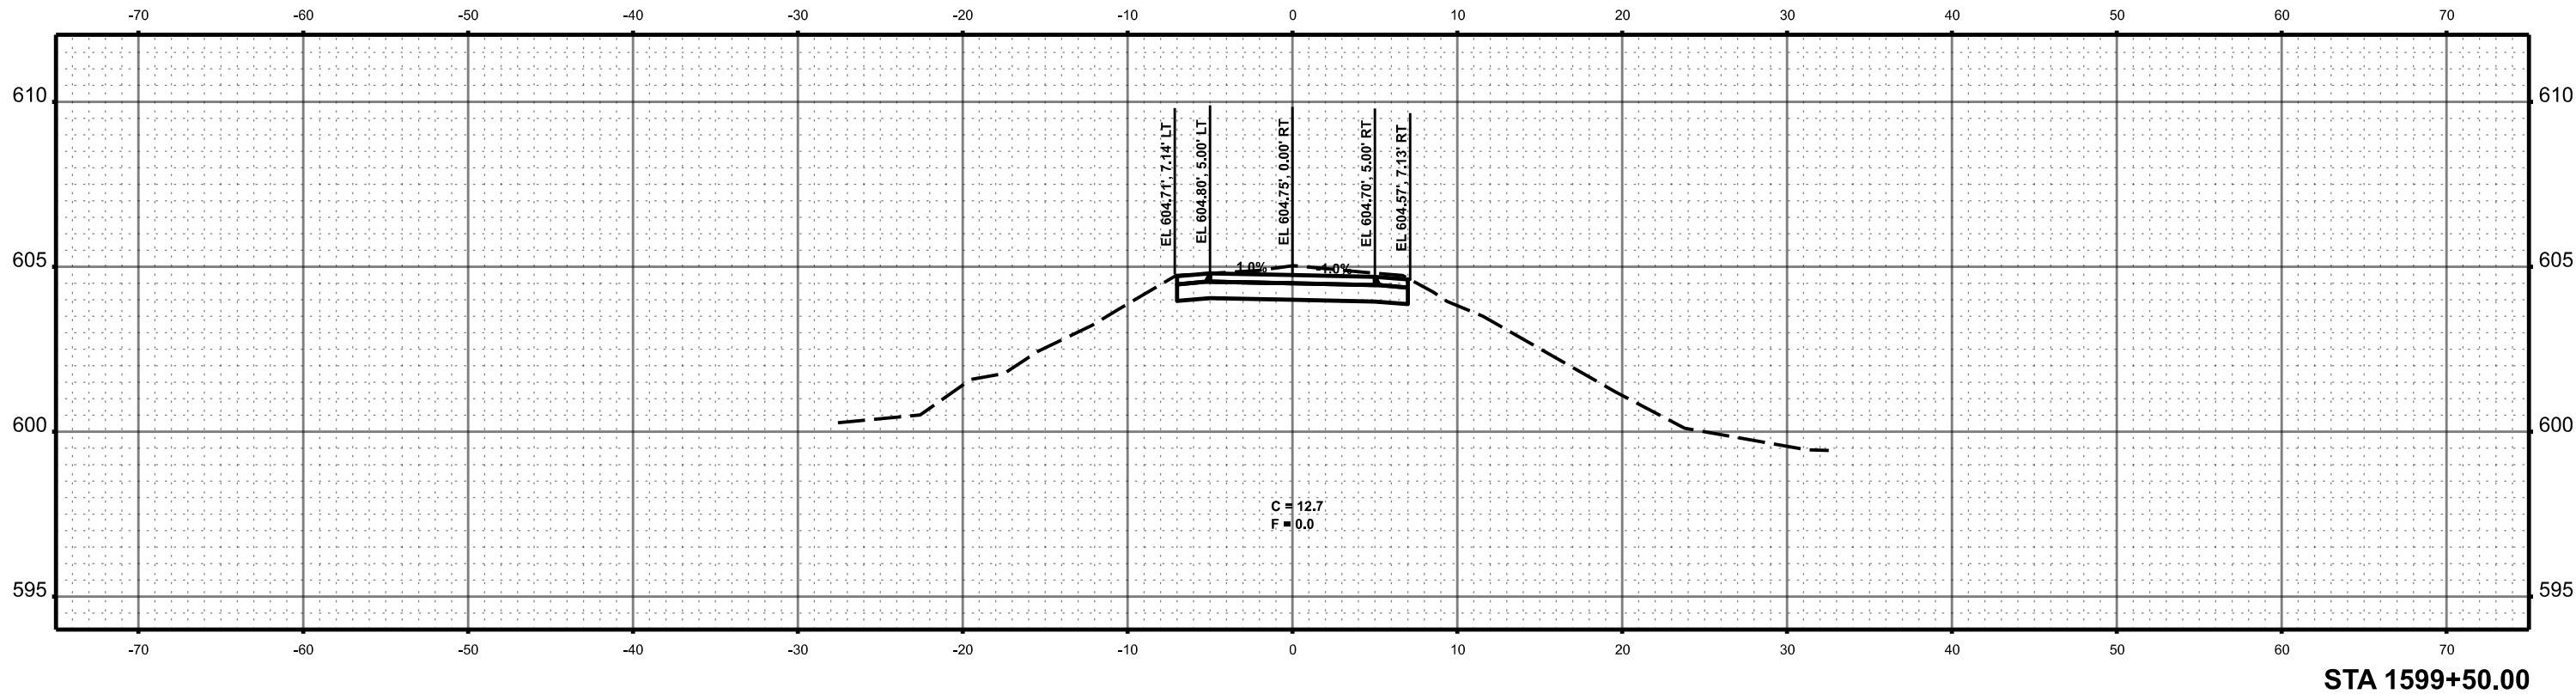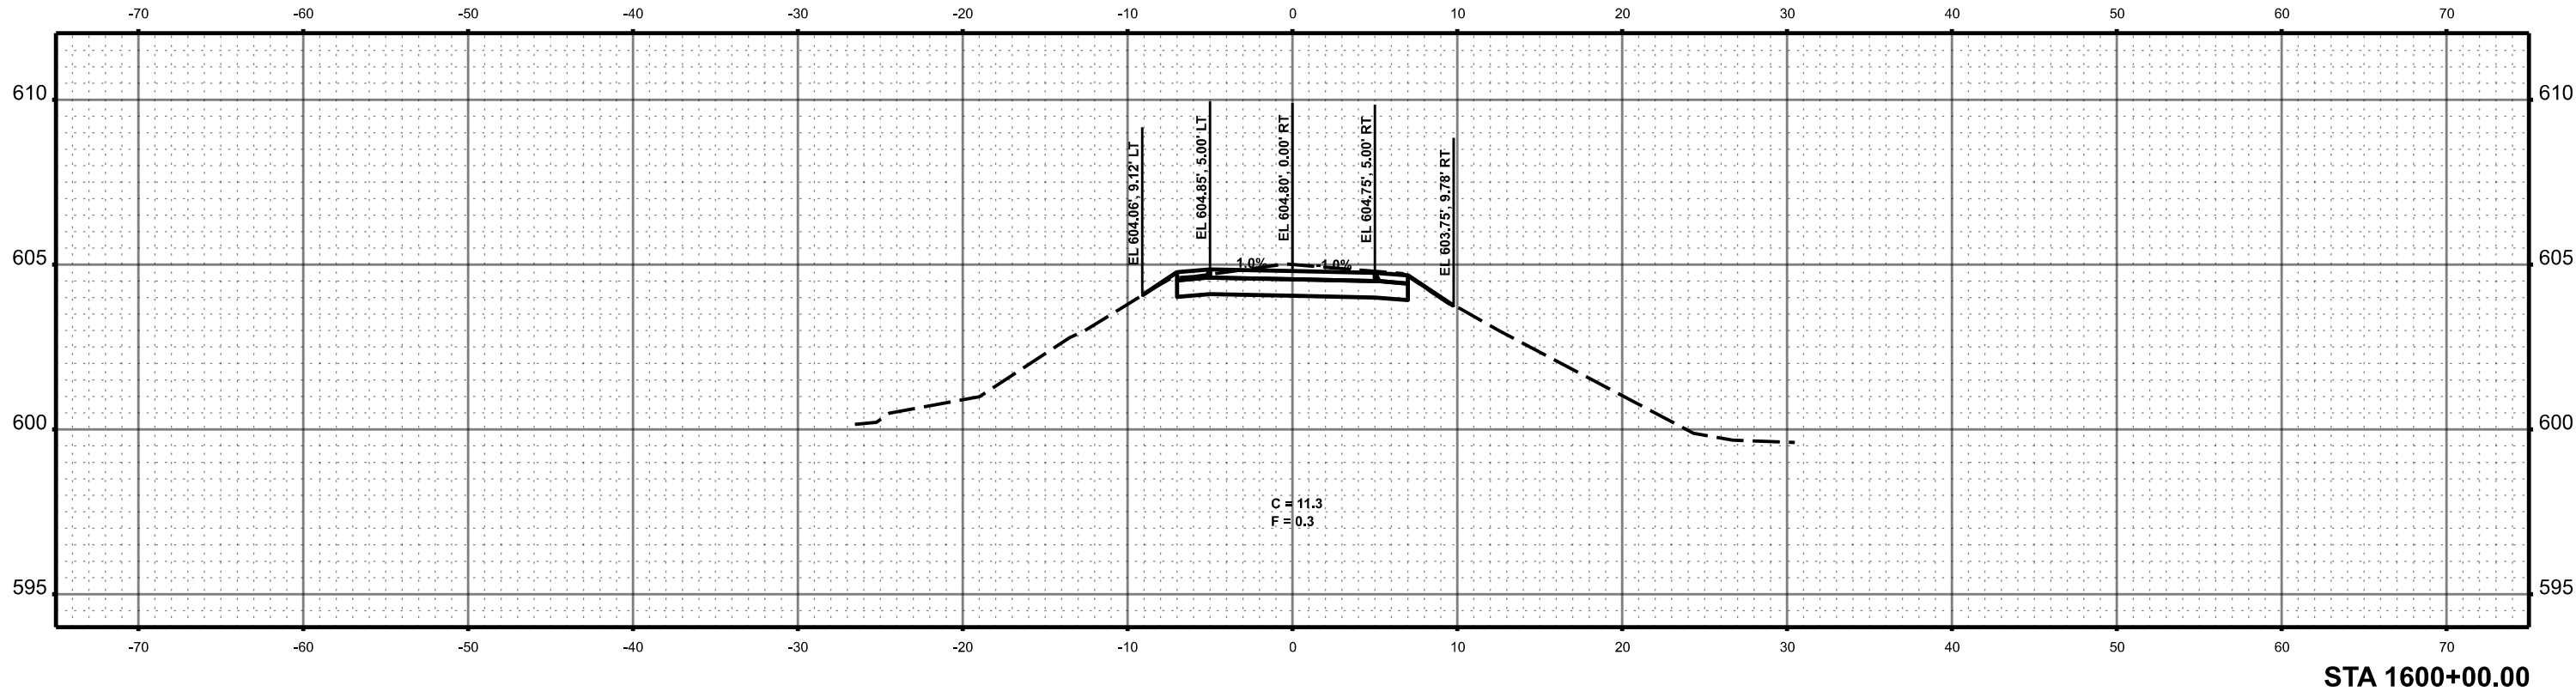

 BACON FARMER WORKMAN ENGINEERING & TESTING, INC.	USER NAME = sskinner	DESIGNED -	REVISED -	MENARD AND SANGAMON COUNTY	SANGAMON VALLEY TRAIL CROSS SECTIONS				F.A. RTE.	SECTION	COUNTY	TOTAL SHEETS	SHEET NO.
		DRAWN -	REVISED -							18-00068-00-BT	*	158	124
	PLOT SCALE = 0.16666633" / In.	CHECKED -	REVISED -						CONTRACT NO. 93827				
	PLOT DATE = 9/30/2024	DATE -	REVISED -						ILLINOIS FED. AID PROJECT				
						SCALE: 1"=5'	SHEET 80 OF 111 SHEETS	STA. 1599+50.00 TO STA. 1600+00.00					

MODEL: Named Boundary Sheet H
FILE NAME: c:\paw_work\fd\0183083\Border - Cross Sections.dgn



BACON | FARMER | WORKMAN
ENGINEERING & TESTING, INC.

USER NAME	= ss_kinner
DESIGNED	-
DRAWN	-
CHECKED	-
DATE	-
PLOT SCALE	= 0.16666633" / 1in.
PLOT DATE	= 9/30/2024

DESIGNED	-
REVIS	-
REVIS	-
REVIS	-
REVIS	-



MENARD AND
SANGAMON COUNTY

SANGAMON VALLEY TRAIL
CROSS SECTIONS

SCALE: 1"=5' SHEET 81 OF 111 SHEETS STA. 1600+50.00 TO STA. 1601+00.00

F.A. RTE.	SECTION	COUNTY	TOTAL SHEETS	SHEET NO.
	18-00068-00-BT	*	158	125
			CONTRACT NO. 93827	
			ILLINOIS FED. AID PROJECT	

* SANGAMON & MENARD

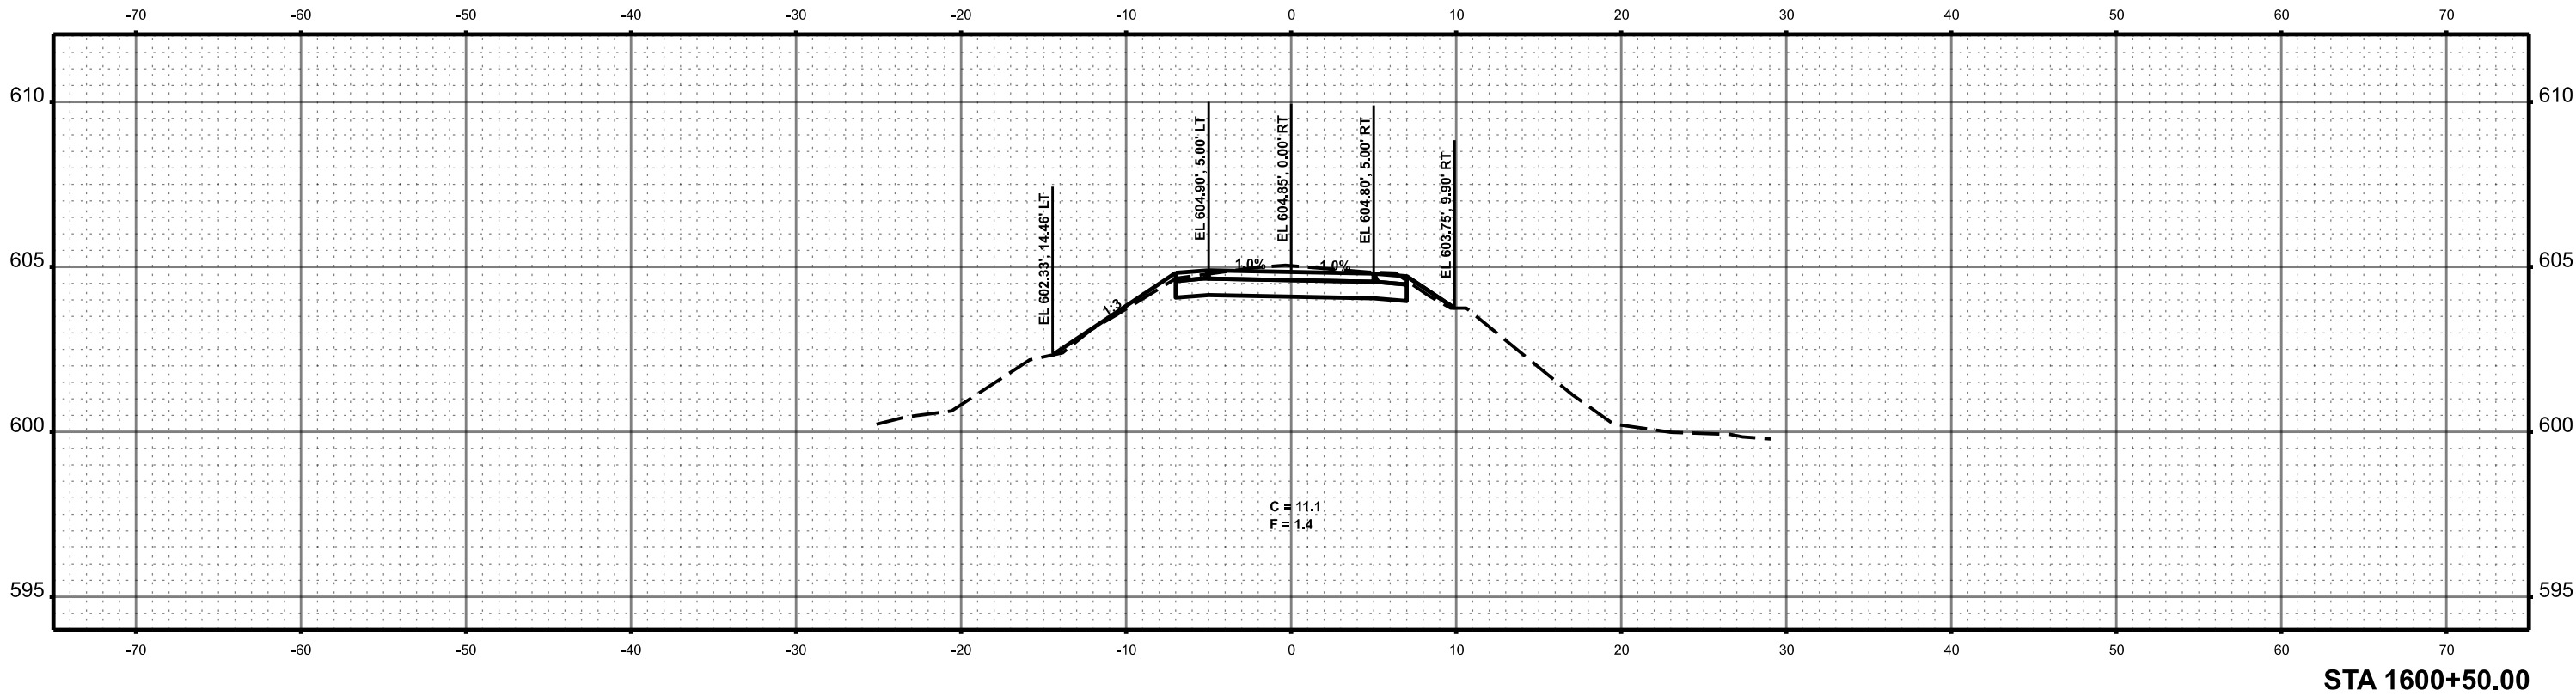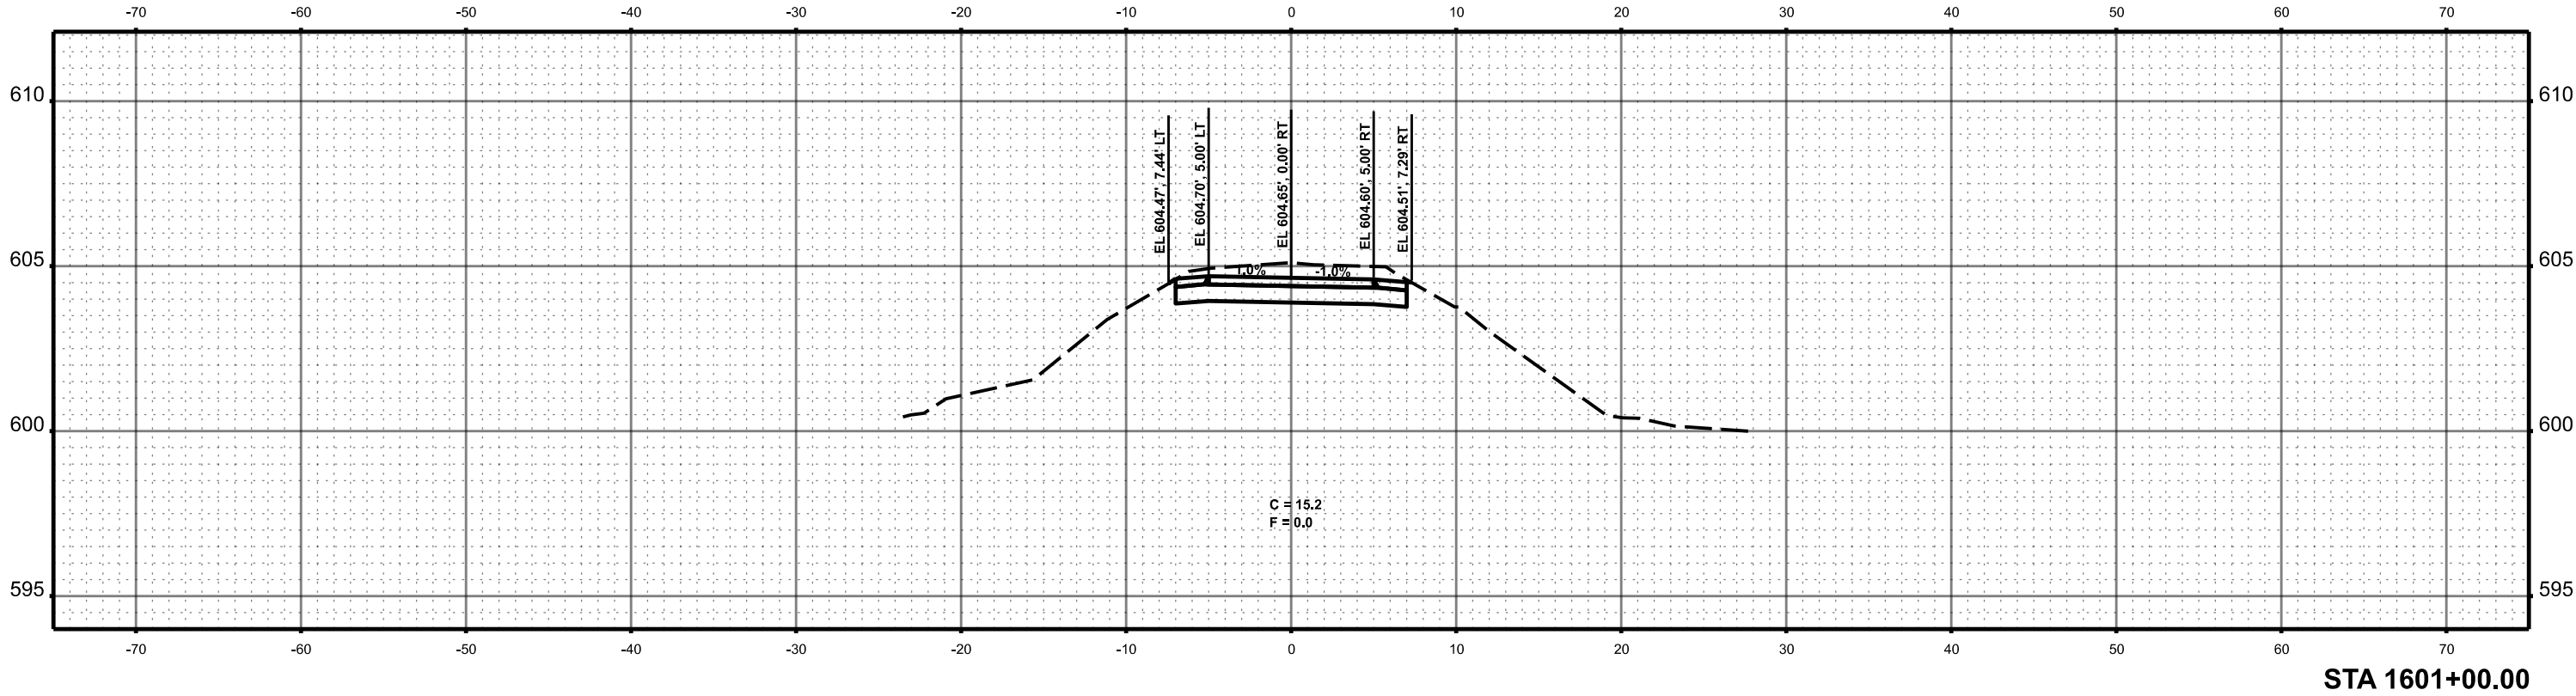

MODEL: Named Boundary Sheet H
FILE NAME: c:\paw_work\rd0163083\Border - Cross Sections.dgn



BACON | FARMER | WORKMAN
ENGINEERING & TESTING, INC.

USER NAME	= sskinner
DESIGNED	-
DRAWN	-
CHECKED	-
DATE	-
PLOT SCALE	= 0.16666633" / 1ft.
PLOT DATE	= 9/30/2024

DESIGNED	-
REVIS	-
REVIS	-
REVIS	-
REVIS	-



MENARD AND
SANGAMON COUNTY

SANGAMON VALLEY TRAIL
CROSS SECTIONS


SCALE: 1"=5'
SHEET 83 OF 111 SHEETS
STA. 1602+50.00 TO STA. 1603+00.00

F.A. RTE.	SECTION	COUNTY	TOTAL SHEETS	SHEET NO.
	18-00068-00-BT	*	158	127
			CONTRACT NO. 93827	
			ILLINOIS FED. AID PROJECT	

* SANGAMON & MENARD

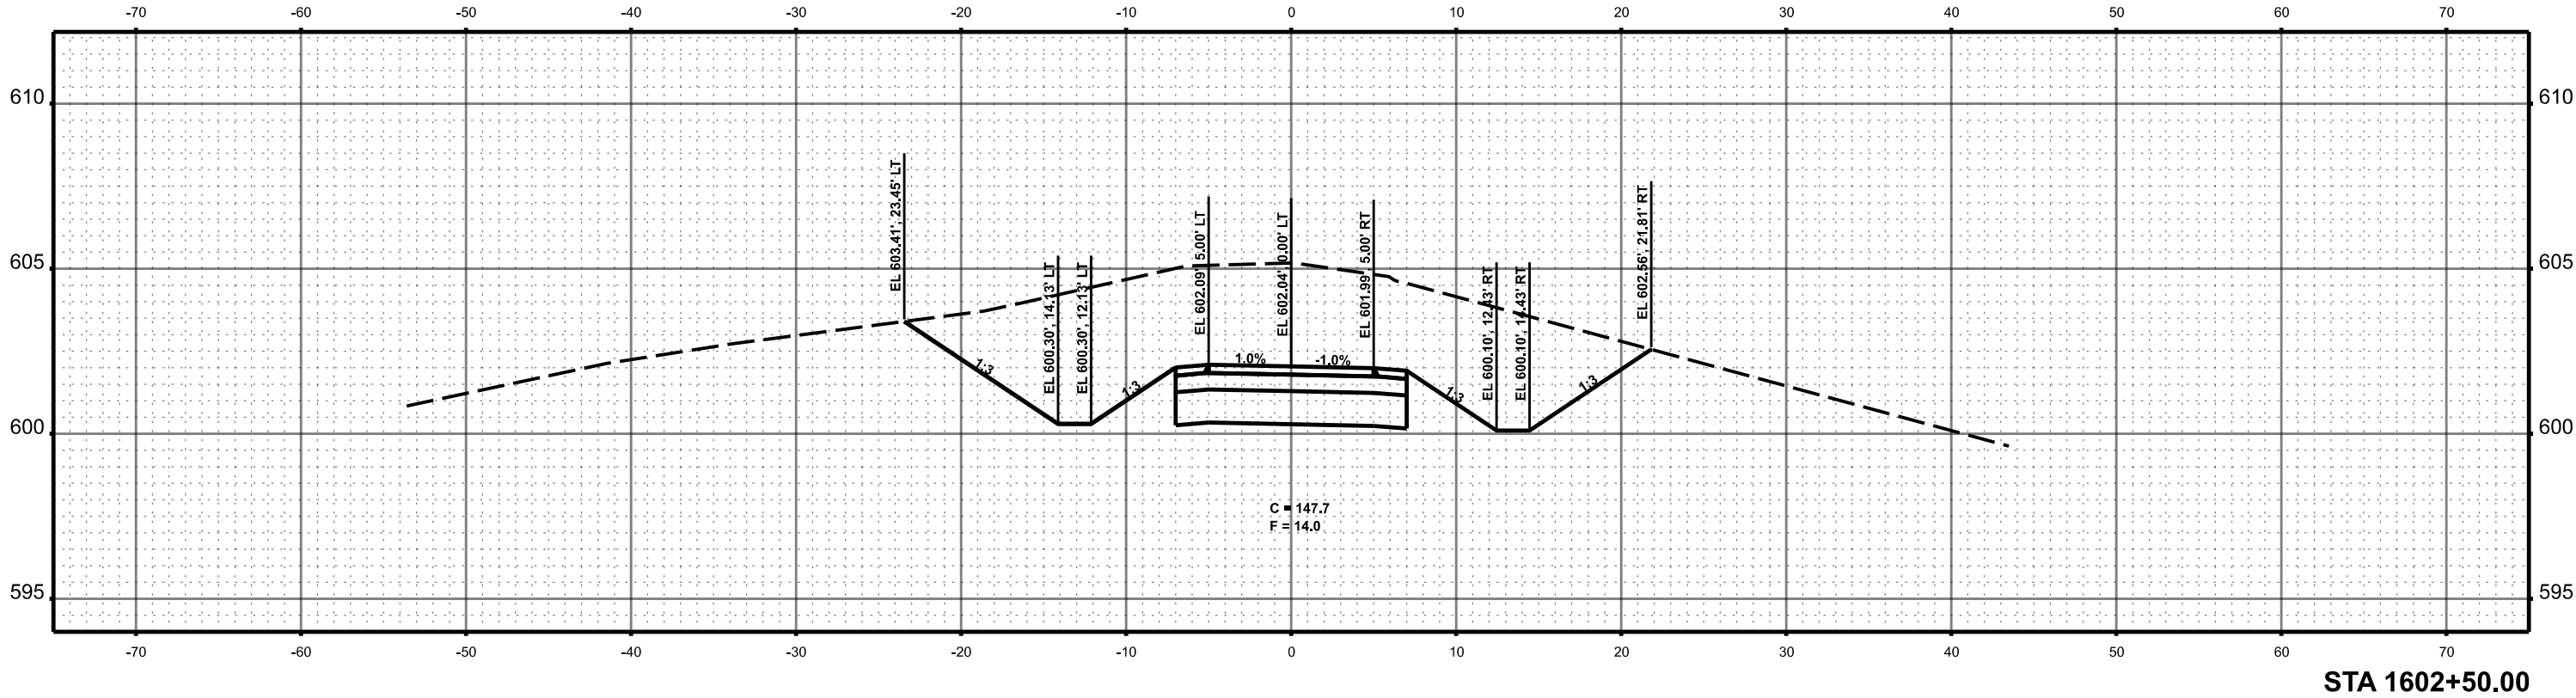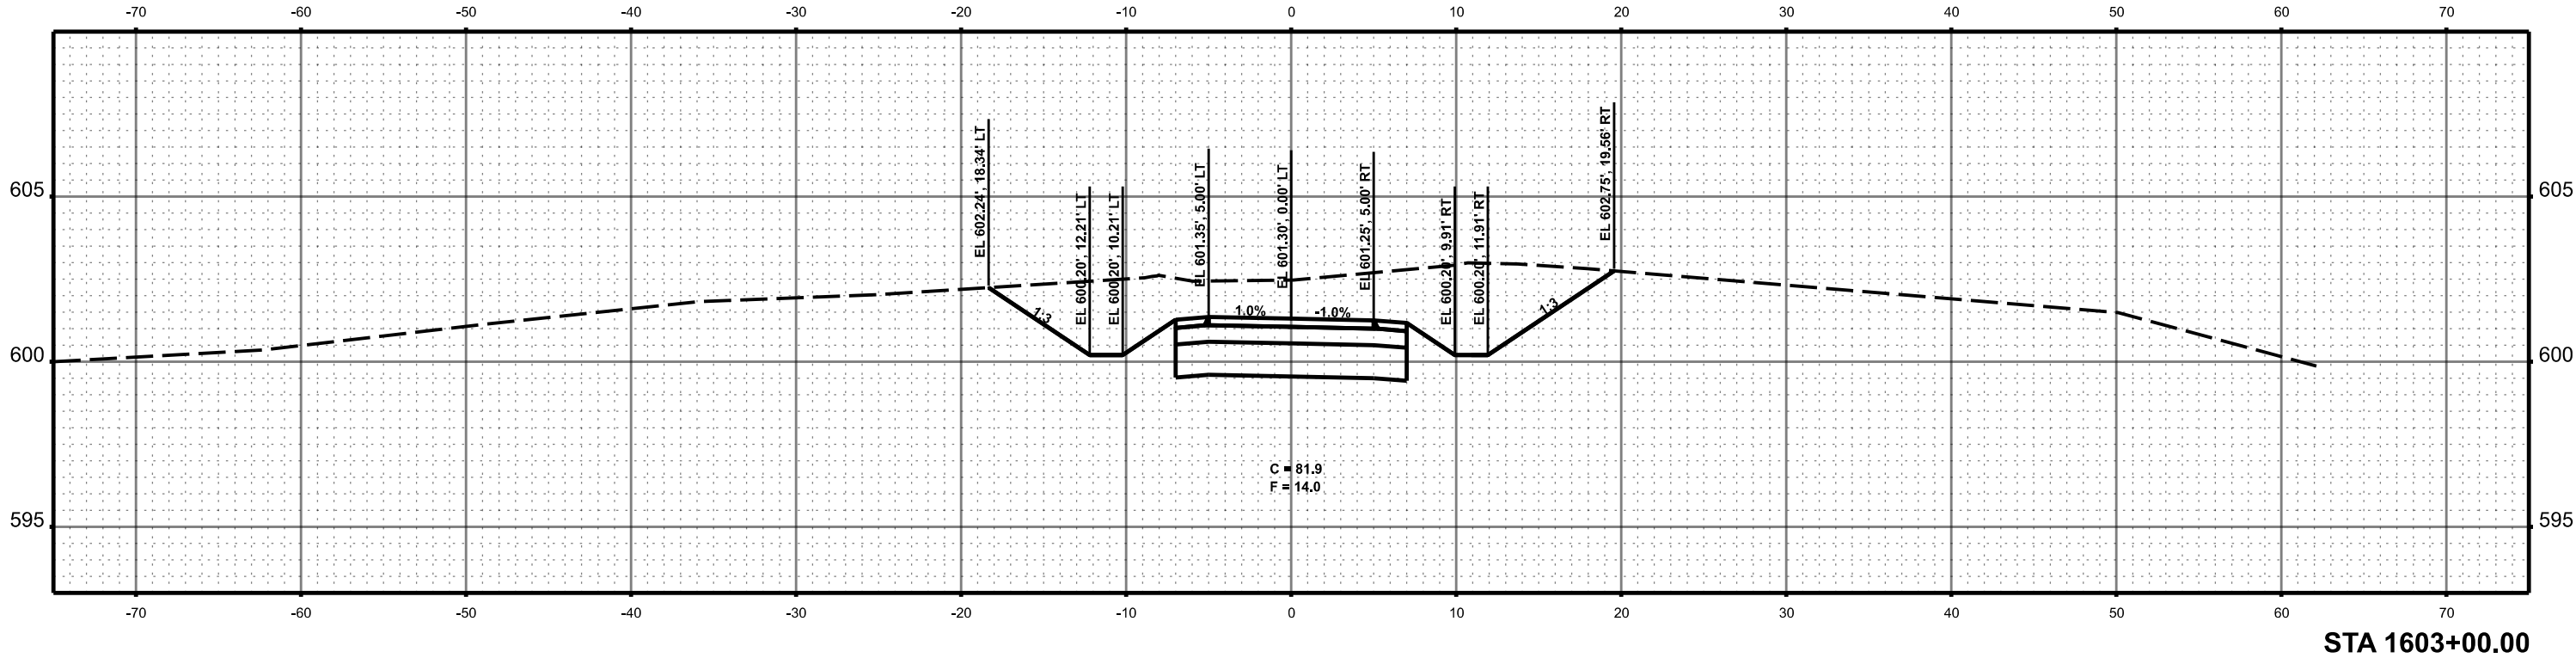



MODEL: Named Boundary Sheet H
FILE NAME: c:\pawork\160183083\Border - Cross Sections.dgn

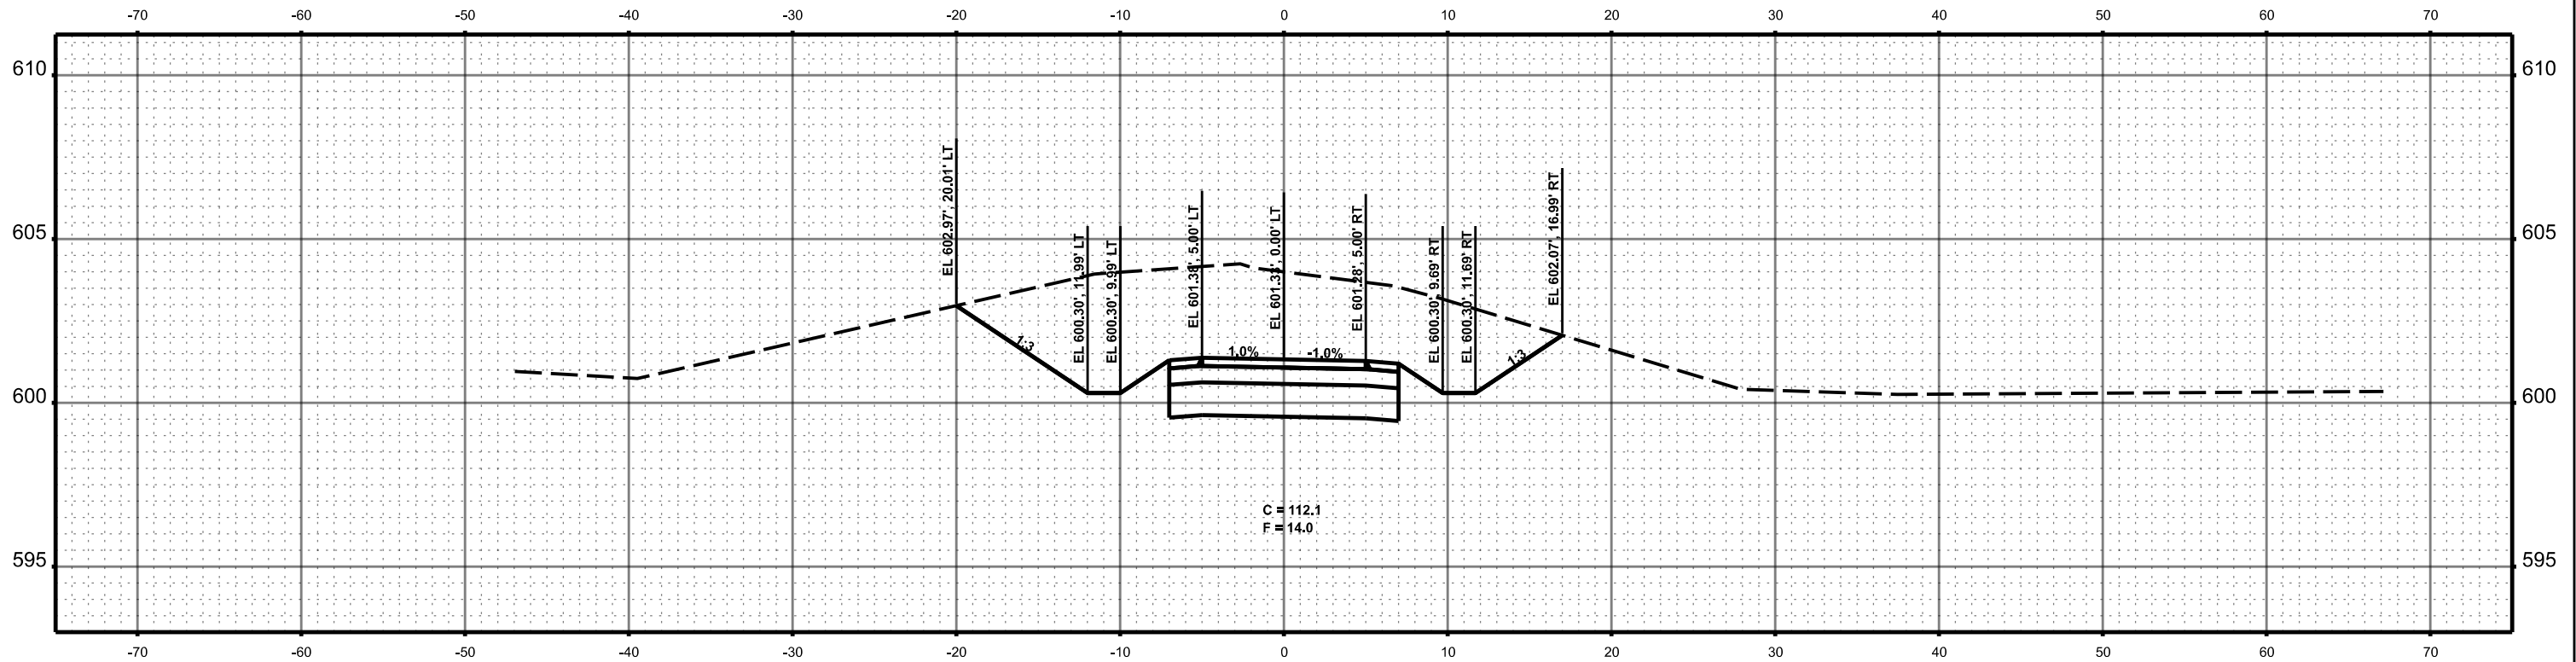

STA 1604+00.00

BFW BACON FARMER WORKMAN ENGINEERING & TESTING, INC.	USER NAME = sskinner	DESIGNED -	REVISED -	MENARD AND SANGAMON COUNTY	SANGAMON VALLEY TRAIL CROSS SECTIONS					F.A. RTE.	SECTION	COUNTY	TOTAL SHEETS	SHEET NO.
		DRAWN -	REVISED -								18-00068-00-BT	*	158	128
	PLOT SCALE = 0.16666633" / 1in.	CHECKED -	REVISED -							CONTRACT NO. 93827				
	PLOT DATE = 9/30/2024	DATE -	REVISED -											
SCALE:		SHEET 84	OF 111 SHEETS	STA. 1604+00.00	TO STA. 1604+00.00									

MODEL: Named Boundary Sheet H
FILE NAME: c:\paw_work\hd0183083\Border - Cross Sections.dgn

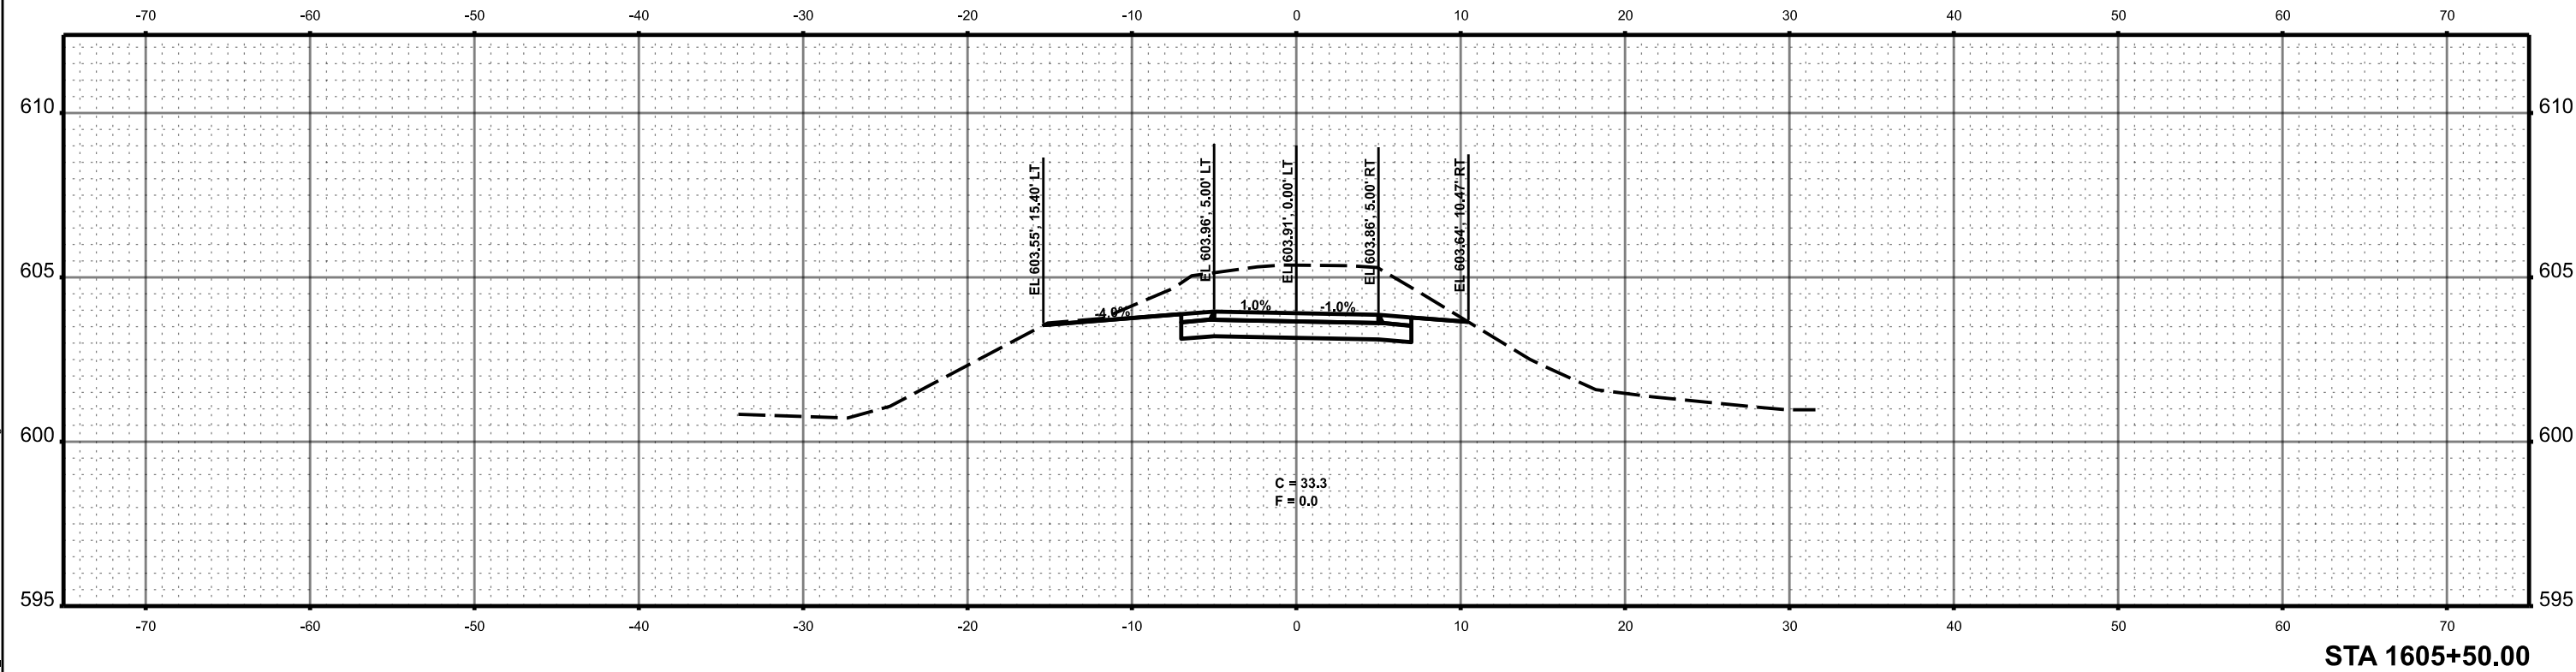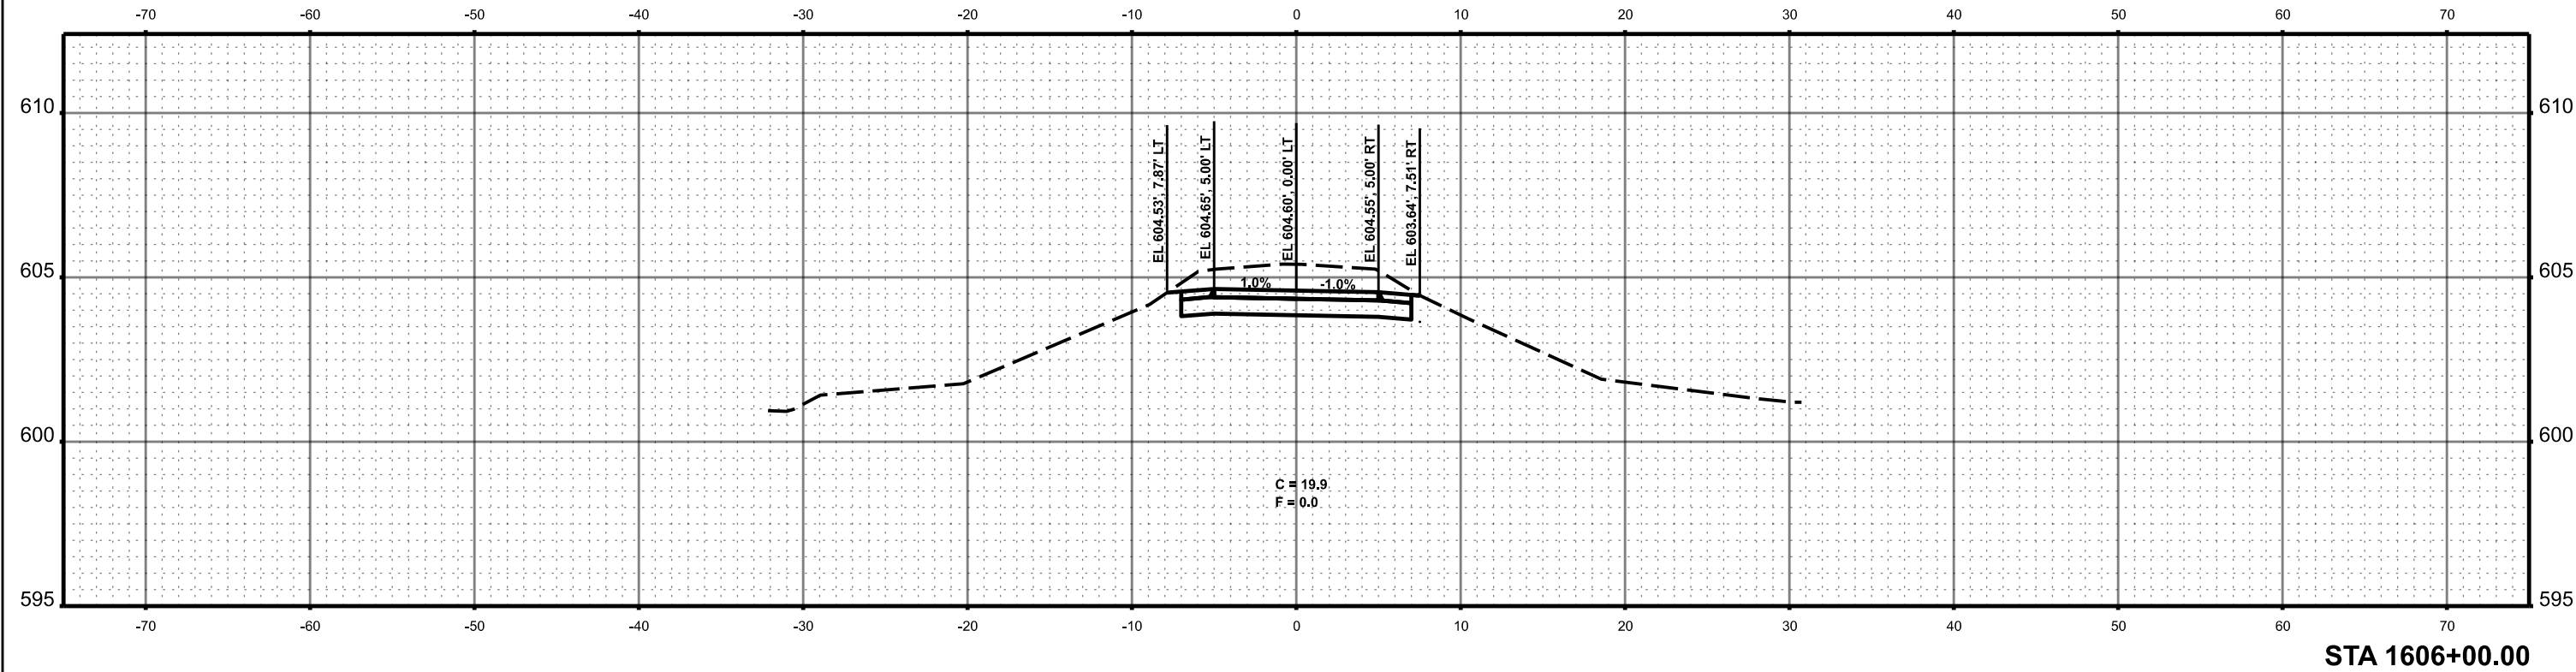

BFW BACON FARMER WORKMAN ENGINEERING & TESTING, INC.	USER NAME = sskinner	DESIGNED -	REVISED -	MENARD AND SANGAMON COUNTY	SANGAMON VALLEY TRAIL CROSS SECTIONS				F.A. RTE.	SECTION	COUNTY	TOTAL SHEETS	SHEET NO.
		DRAWN -	REVISED -							18-00068-00-BT	*	158	130
	PLOT SCALE = 0.16666633" / in.	CHECKED -	REVISED -						CONTRACT NO. 93827				
	PLOT DATE = 9/30/2024	DATE -	REVISED -						ILLINOIS FED. AID PROJECT				
					SCALE: 1"=5'	SHEET 86 OF 111 SHEETS	STA. 1605+50.00 TO STA. 1606+00.00	* SANGAMON & MENARD					

MODEL: Named Boundary Sheet H
FILE NAME: c:\paw_work\fd\01833083\Border - Cross Sections.dgn

 BACON FARMER WORKMAN ENGINEERING & TESTING, INC.	USER NAME = sskinner	DESIGNED -	REVISED -
		DRAWN -	REVISED -
	PLOT SCALE = 0.16666633' / In.	CHECKED -	REVISED -
	PLOT DATE = 9/30/2024	DATE -	REVISED -



**MENARD AND
SANGAMON COUNTY**

**SANGAMON VALLEY TRAIL
CROSS SECTIONS**



SCALE: 1"=5' SHEET 88 OF 111 SHEETS STA. 1607+50.00 TO STA. 1608+00.00

F.A. RTE.	SECTION	COUNTY	TOTAL SHEETS	SHEET NO.
	18-00068-00-BT	*	158	132
CONTRACT NO. 93827				
ILLINOIS			FED. AID PROJECT	

* SANGAMON & MENARD *

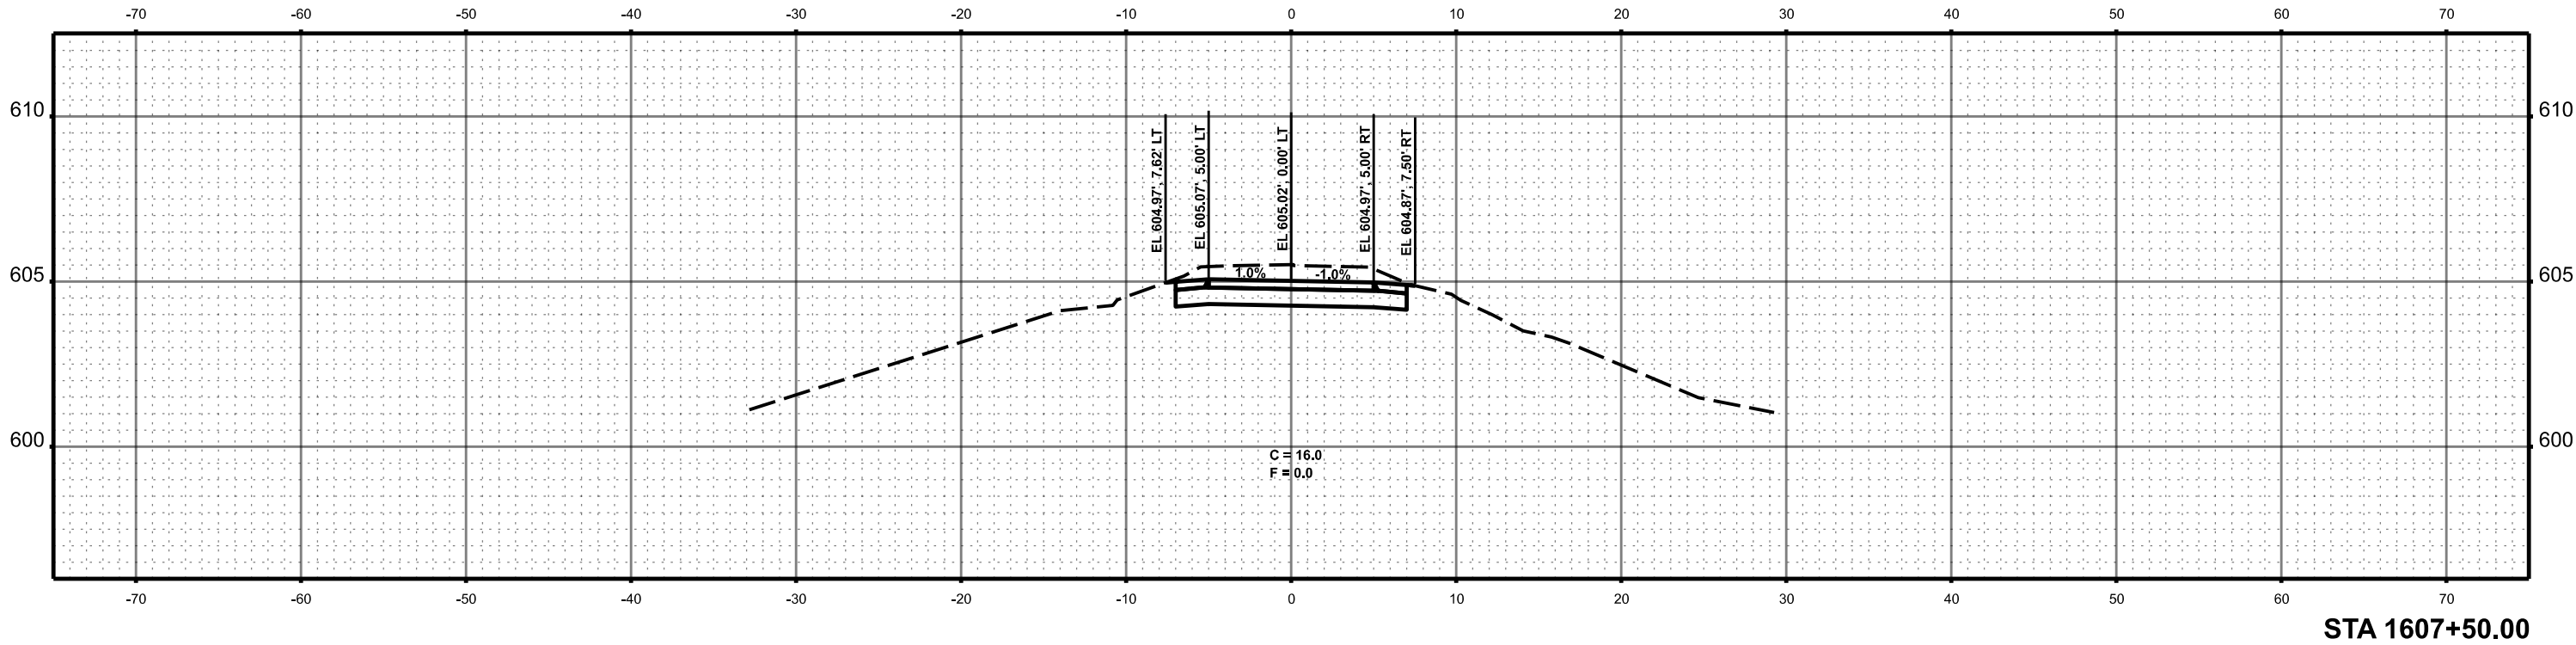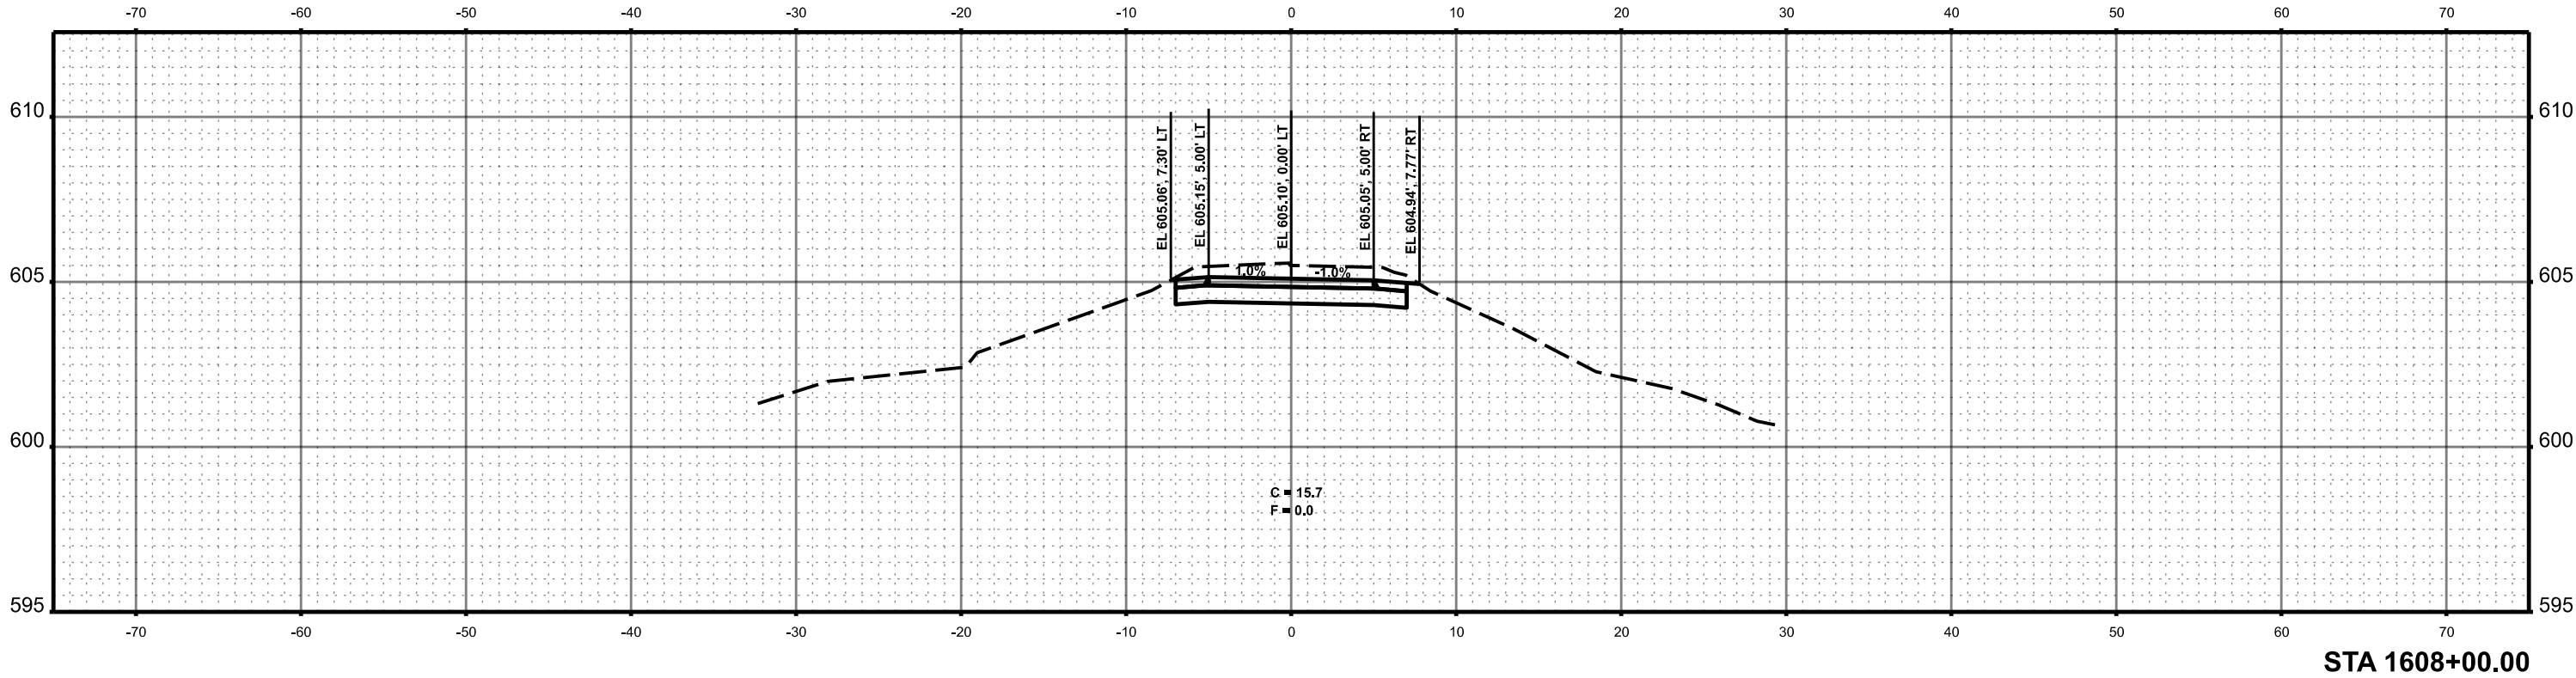

MODEL: Named Boundary Sheet H
FILE NAME: c:\paw_work\fd0163083\Border - Cross Sections.dgn

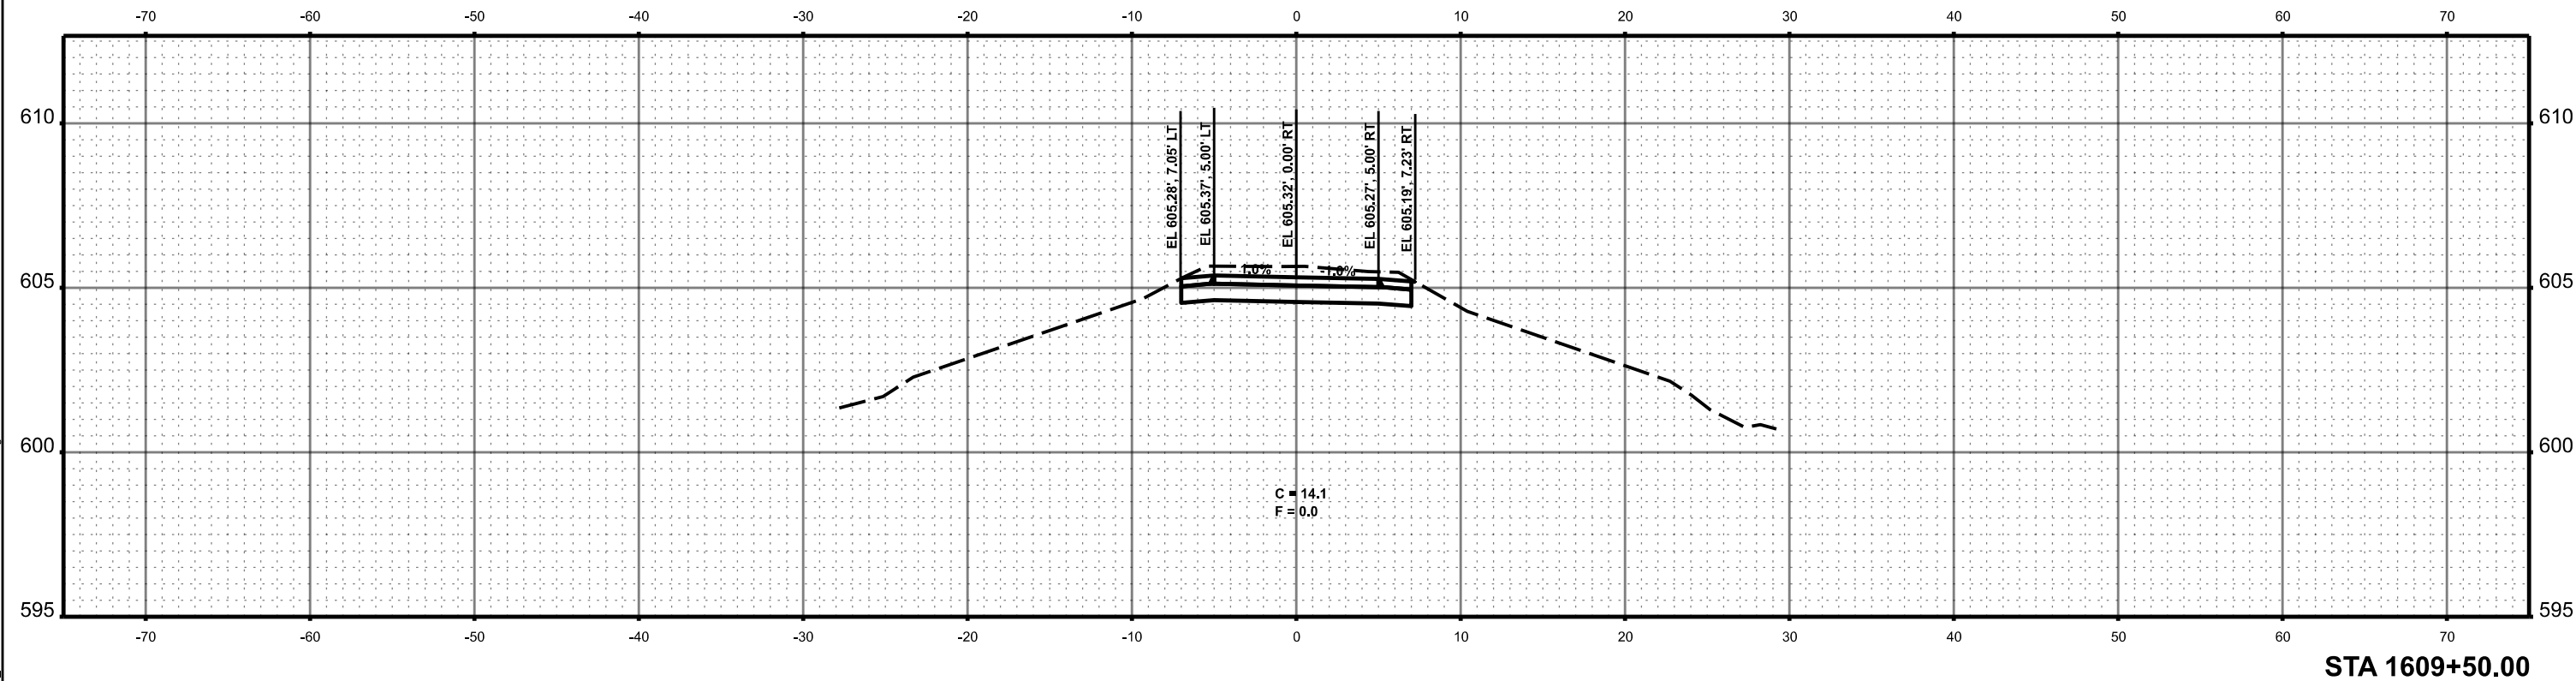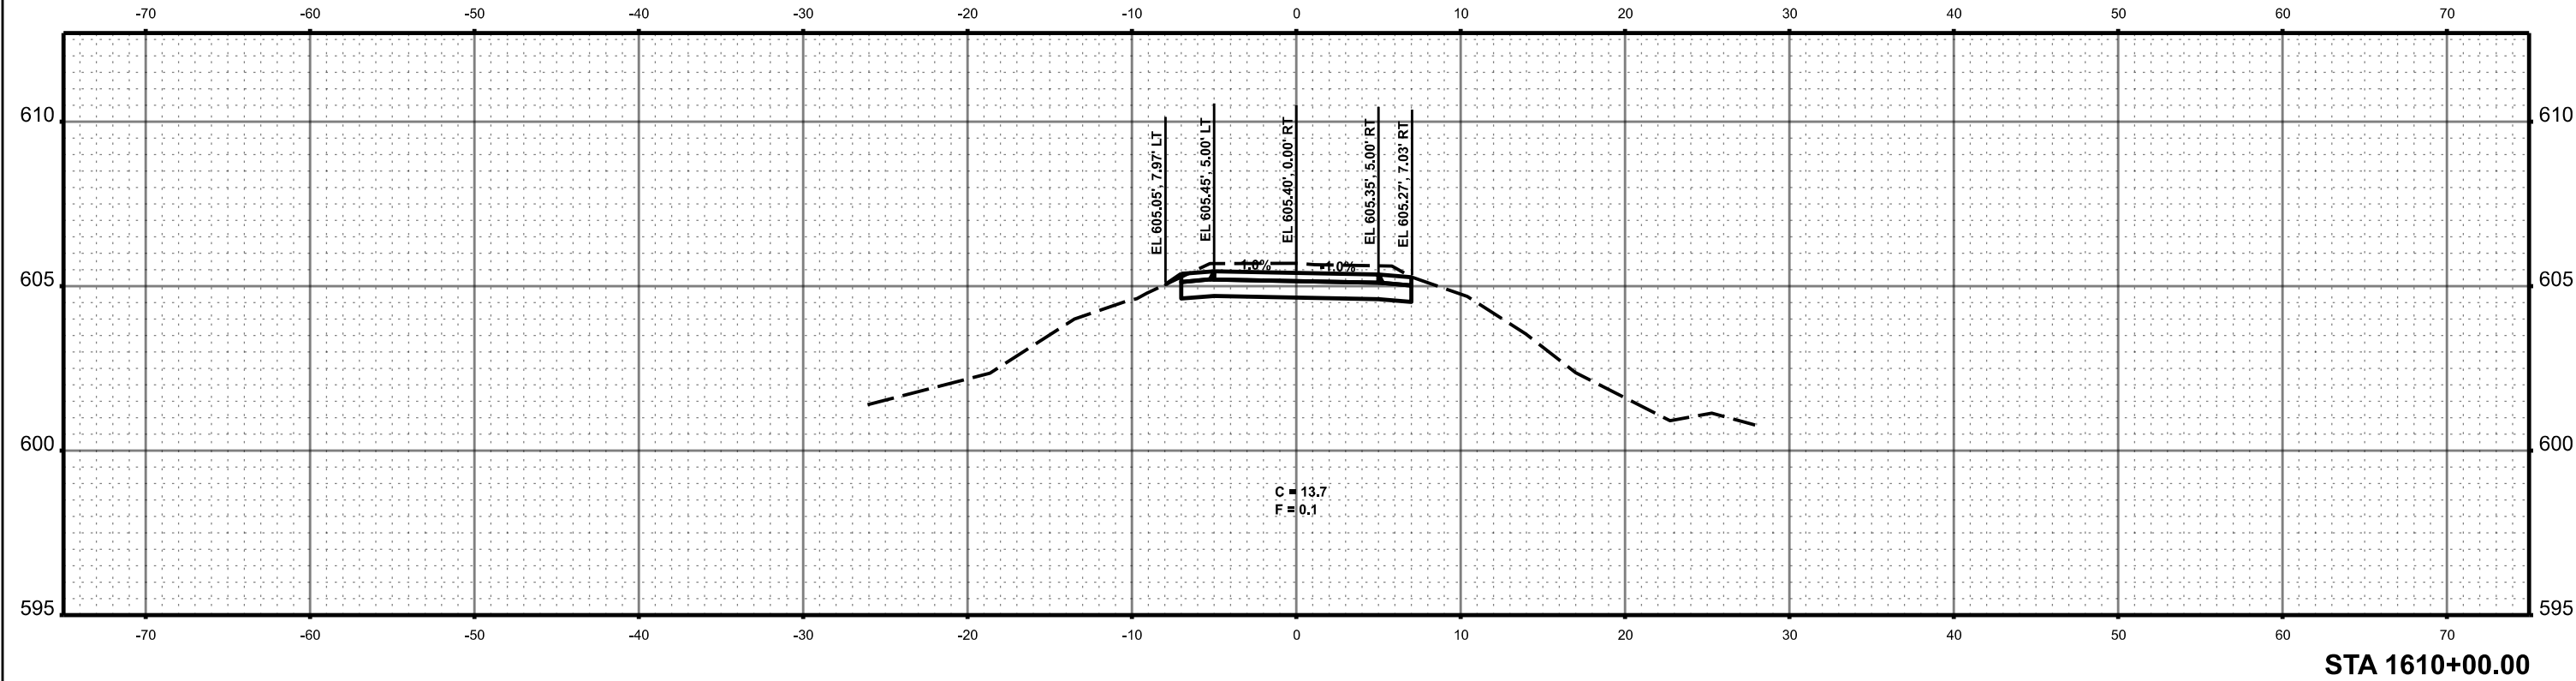

	BACON FARMER WORKMAN ENGINEERING & TESTING, INC.	USER NAME = sskinner	DESIGNED -	REVISED -	MENARD AND SANGAMON COUNTY	SANGAMON VALLEY TRAIL CROSS SECTIONS				F.A. RTE.	SECTION	COUNTY	TOTAL SHEETS	SHEET NO.
			DRAWN -	REVISED -							18-00068-00-BT	*	158	134
		PLOT SCALE = 0.16666633" / in.	CHECKED -	REVISED -						CONTRACT NO. 93827				
		PLOT DATE = 9/30/2024	DATE -	REVISED -						ILLINOIS FED. AID PROJECT				
					SCALE: 1"=5'	SHEET 90	OF 111 SHEETS	STA. 1609+50.00	TO STA. 1610+00.00					

MODEL: Named Boundary Sheet H
FILE NAME: c:\paw_work\fd01833083\Border - Cross Sections.dgn

 BACON FARMER WORKMAN ENGINEERING & TESTING, INC.	USER NAME = sskinner	DESIGNED -	REVISED -
		DRAWN -	REVISED -
	PLOT SCALE = 0.16666633' / In.	CHECKED -	REVISED -
	PLOT DATE = 9/30/2024	DATE -	REVISED -



**MENARD AND
SANGAMON COUNTY**



**SANGAMON VALLEY TRAIL
CROSS SECTIONS**



SCALE: 1"=5' SHEET 92 OF 111 SHEETS STA. 1611+50.00 TO STA. 1612+00.00

F.A. RTE.	SECTION	COUNTY	TOTAL SHEETS	SHEET NO.
	18-00068-00-BT	*	158	136
CONTRACT NO. 93827				
ILLINOIS			FED. AID PROJECT	

* SANGAMON & MENARD

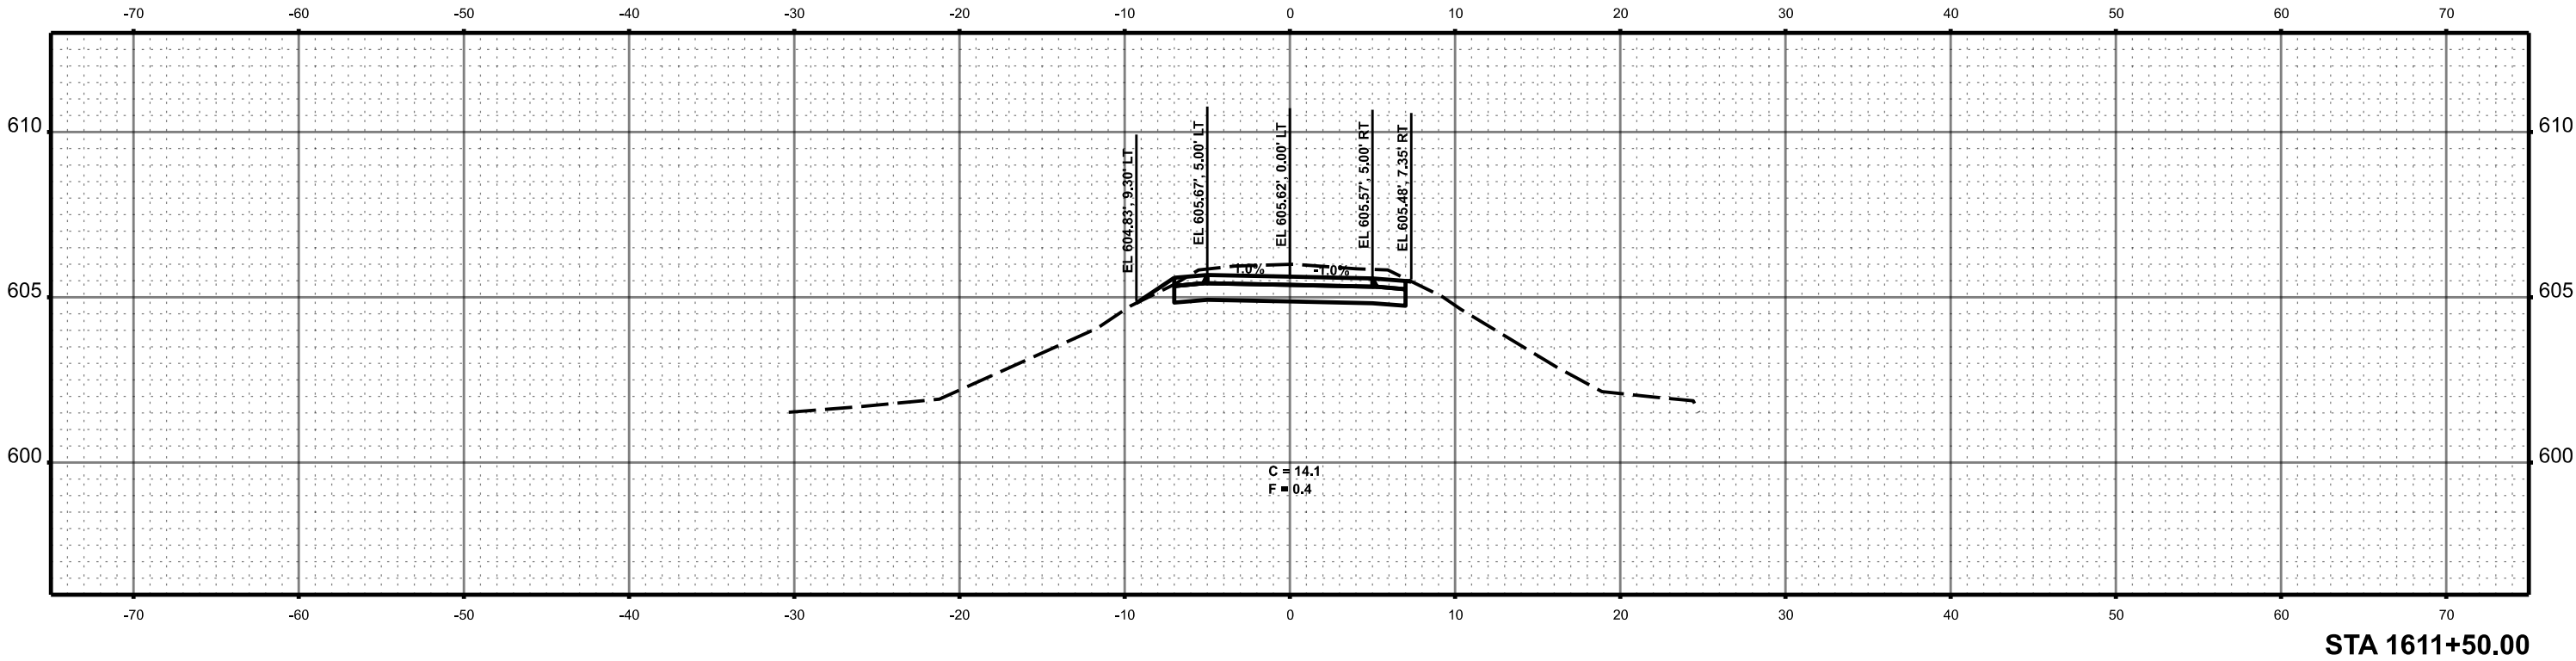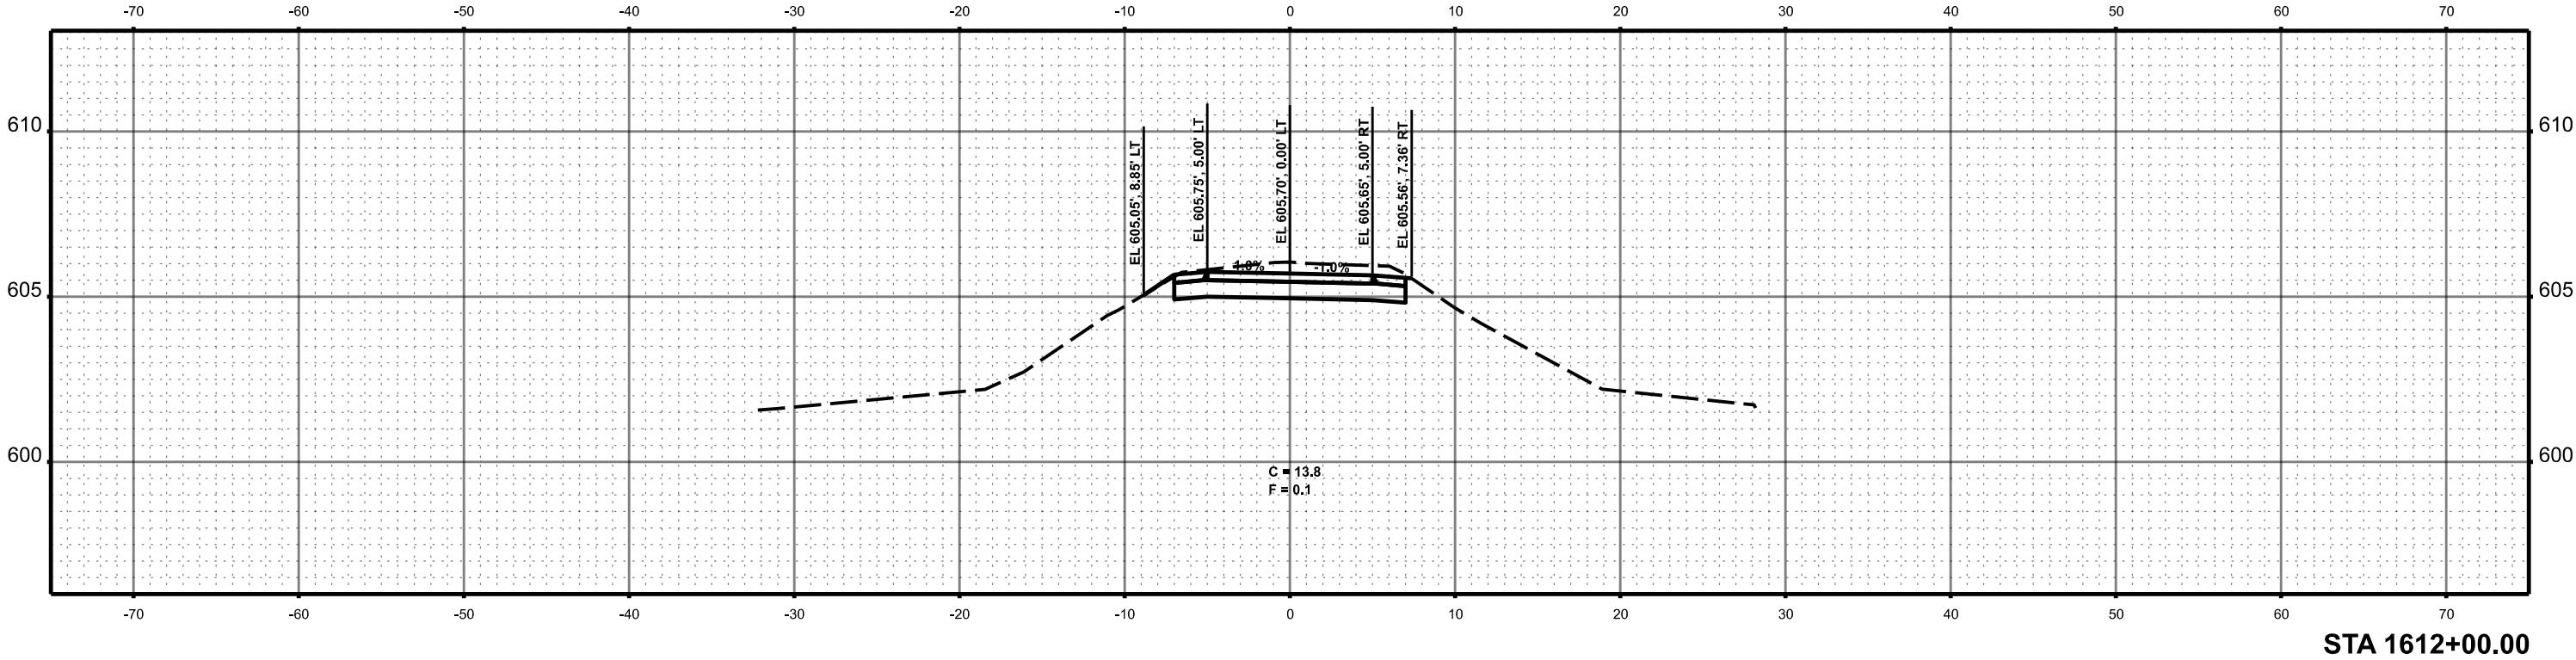

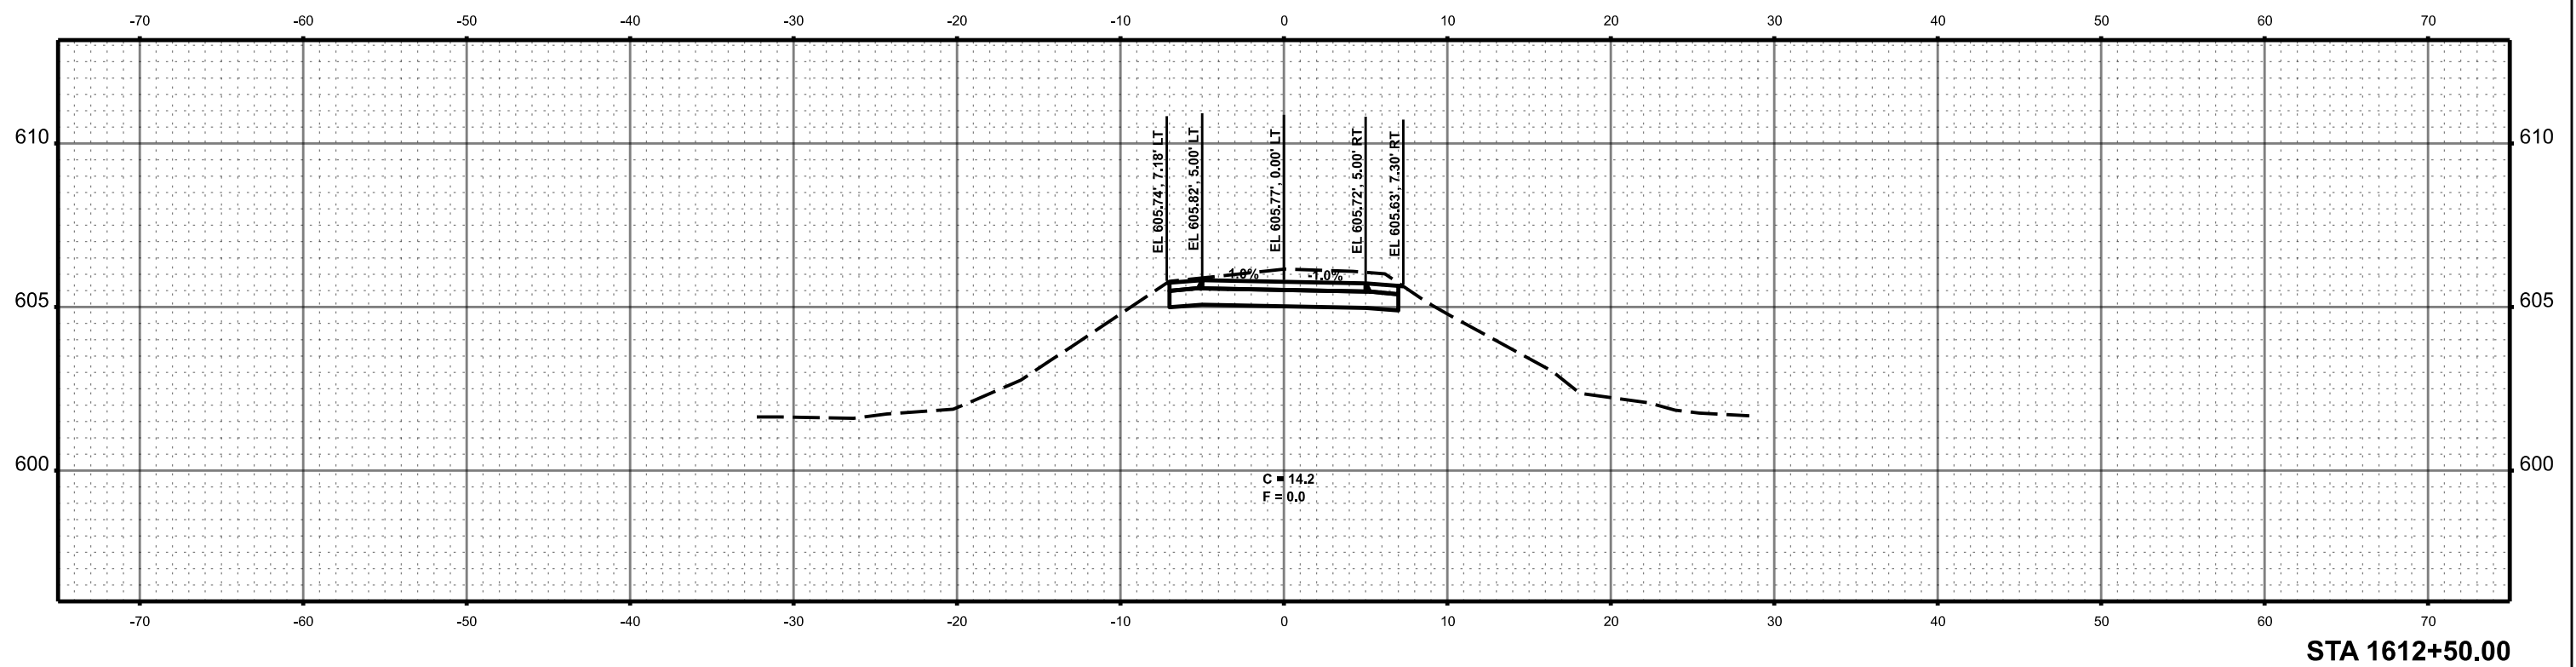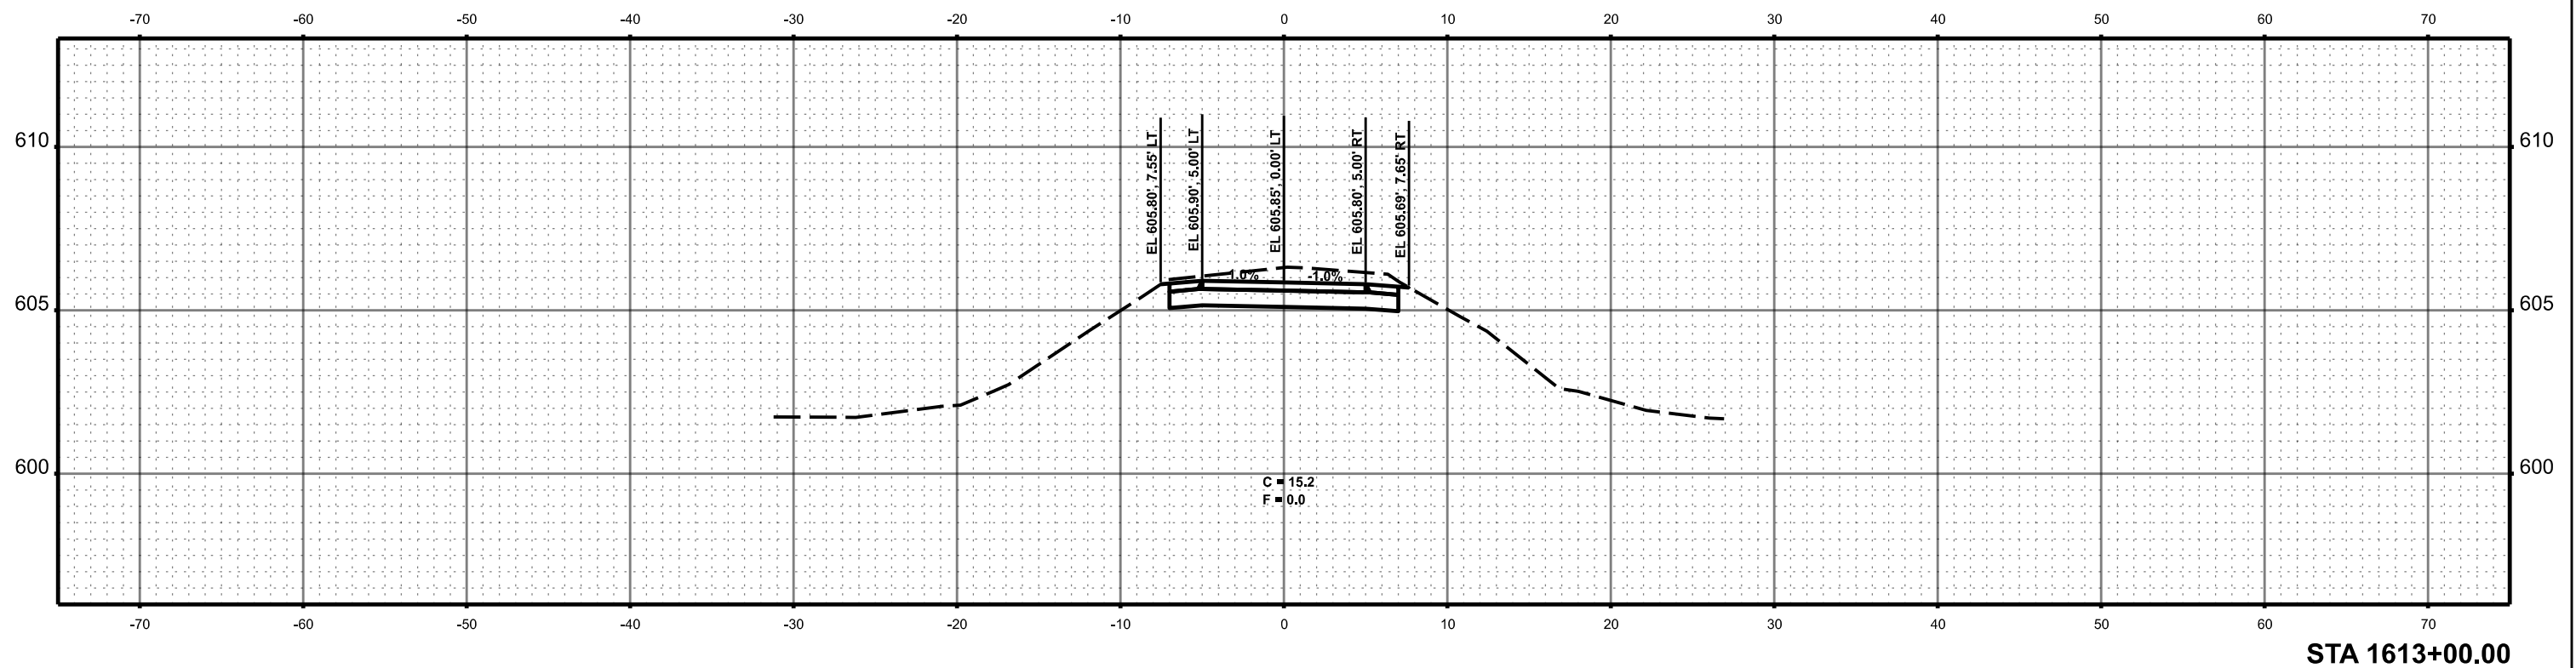

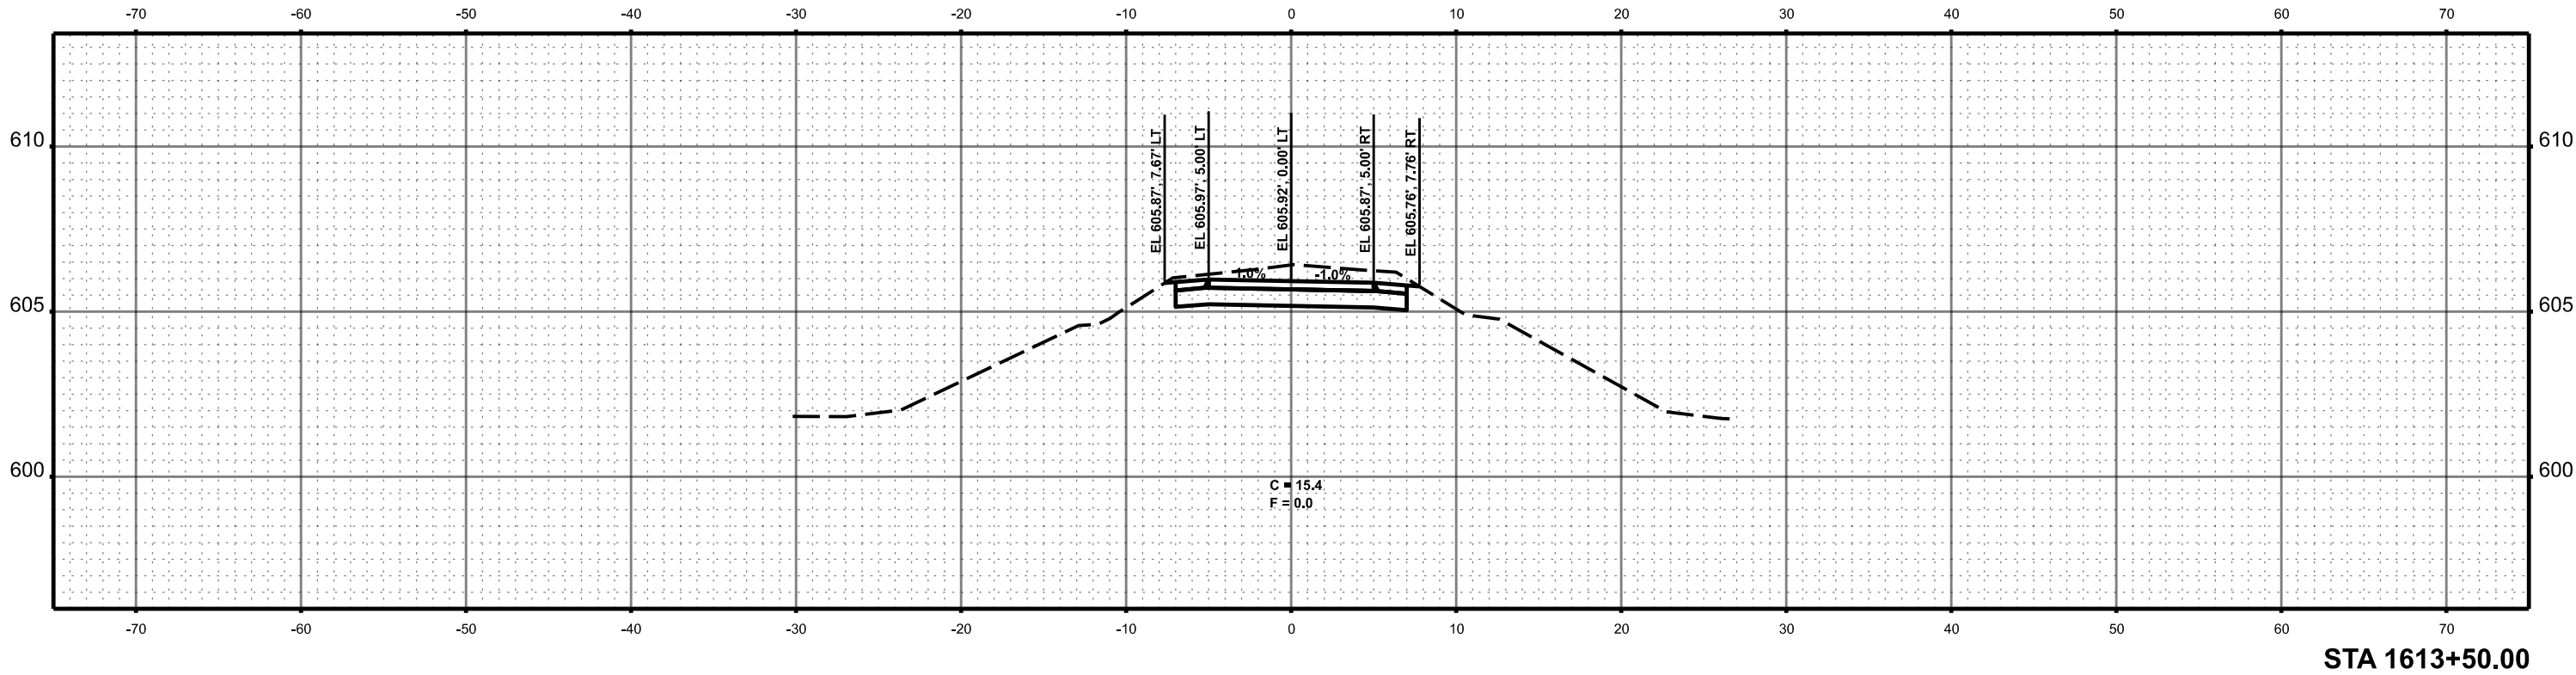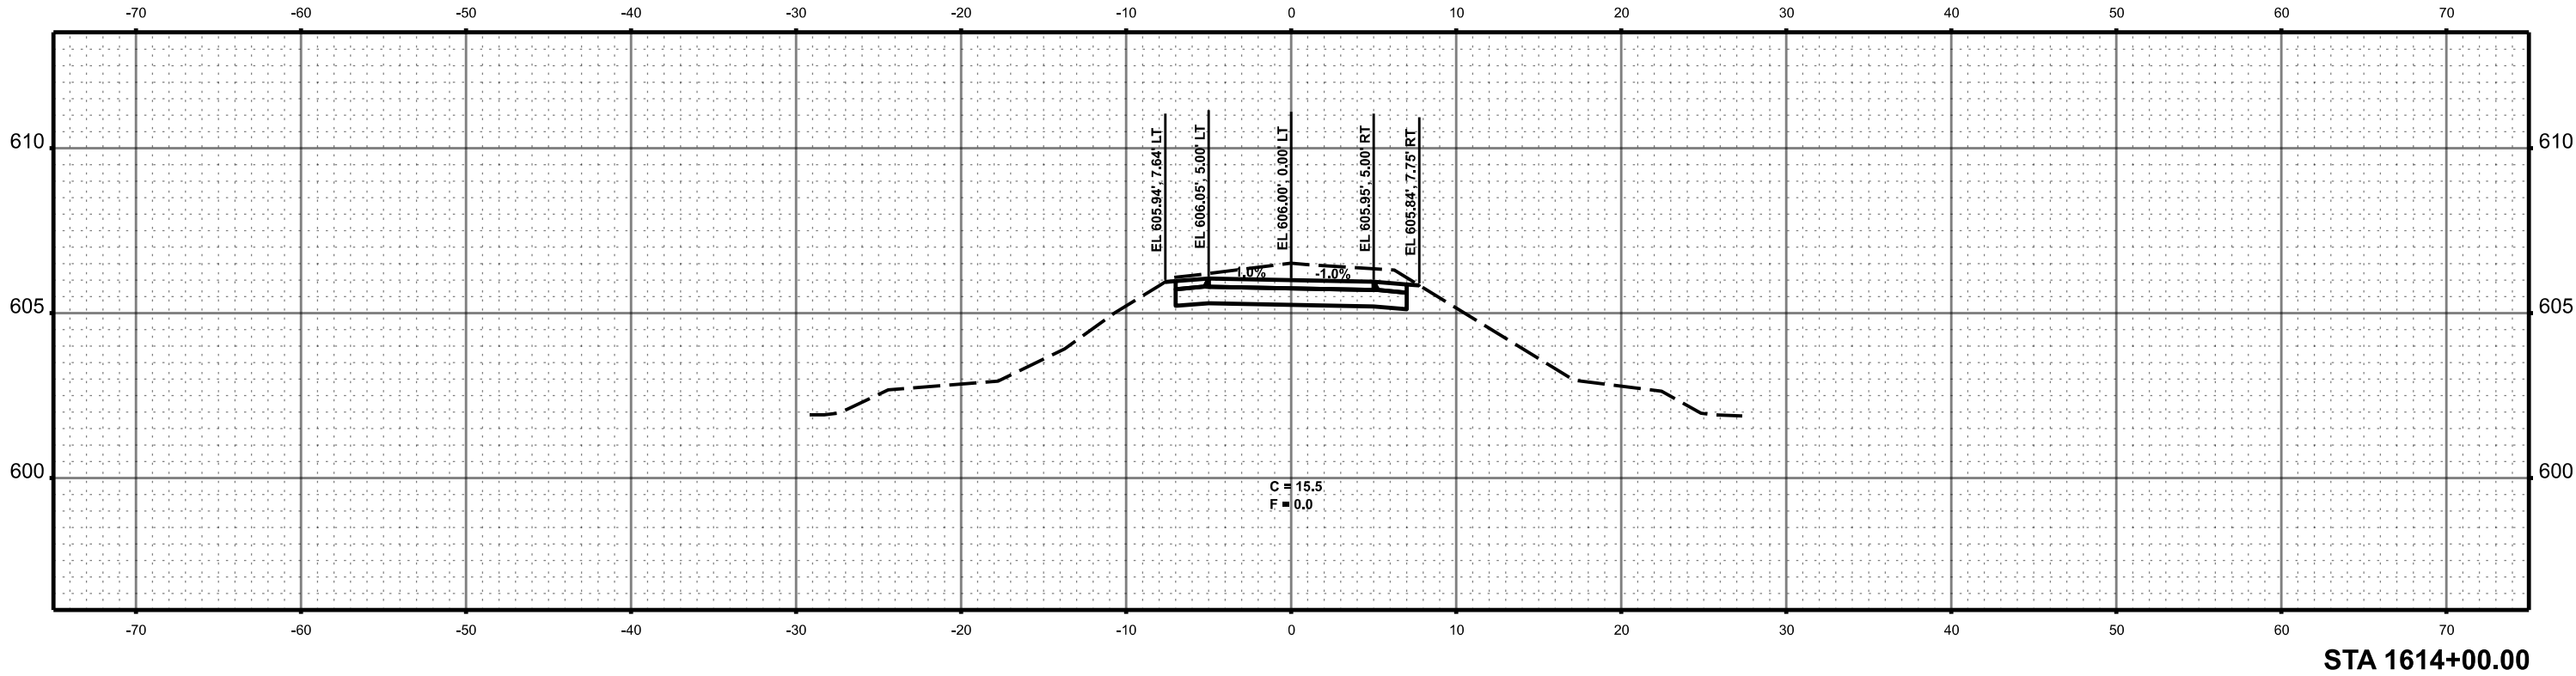

MODEL: Named Boundary Sheet H
FILE NAME: c:\paw_work\fd\0183083\Border - Cross Sections.dgn

 BACON FARMER WORKMAN ENGINEERING & TESTING, INC.	USER NAME = sskinner	DESIGNED -	REVISED -
		DRAWN -	REVISED -
	PLOT SCALE = 0.16666633' / in.	CHECKED -	REVISED -
	PLOT DATE = 9/30/2024	DATE -	REVISED -

**MENARD AND
SANGAMON COUNTY**

**SANGAMON VALLEY TRAIL
CROSS SECTIONS**

SCALE: 1"=5' SHEET 94 OF 111 SHEETS STA. 1613+50.00 TO STA. 1614+00.00

F.A. RTE.	SECTION	COUNTY	TOTAL SHEETS	SHEET NO.
	18-00068-00-BT	*	158	138
CONTRACT NO. 93827				
ILLINOIS FED. AID PROJECT				

* SANGAMON & MENARD

MODEL: Named Boundary Sheet H
FILE NAME: c:\pawork\hdd0183083\Border - Cross Sections.dgn



BACON | FARMER | WORKMAN
ENGINEERING & TESTING, INC.

USER NAME = sskinner	DESIGNED -	REVISED -
	DRAWN -	REVISED -
PLOT SCALE = 0.16666633' / In.	CHECKED -	REVISED -
PLOT DATE = 9/30/2024	DATE -	REVISED -

MENARD AND
SANGAMON COUNTY

SANGAMON VALLEY TRAIL
CROSS SECTIONS



SCALE: 1"=5'

SHEET 95 OF 111 SHEETS

STA. 1614+50.00 TO STA. 1615+00.00

F.A. RTE.	SECTION	COUNTY	TOTAL SHEETS	SHEET NO.
	18-00068-00-BT	*	158	139
			CONTRACT NO. 93827	
ILLINOIS		FED. AID PROJECT		

* SANGAMON & MENARD*

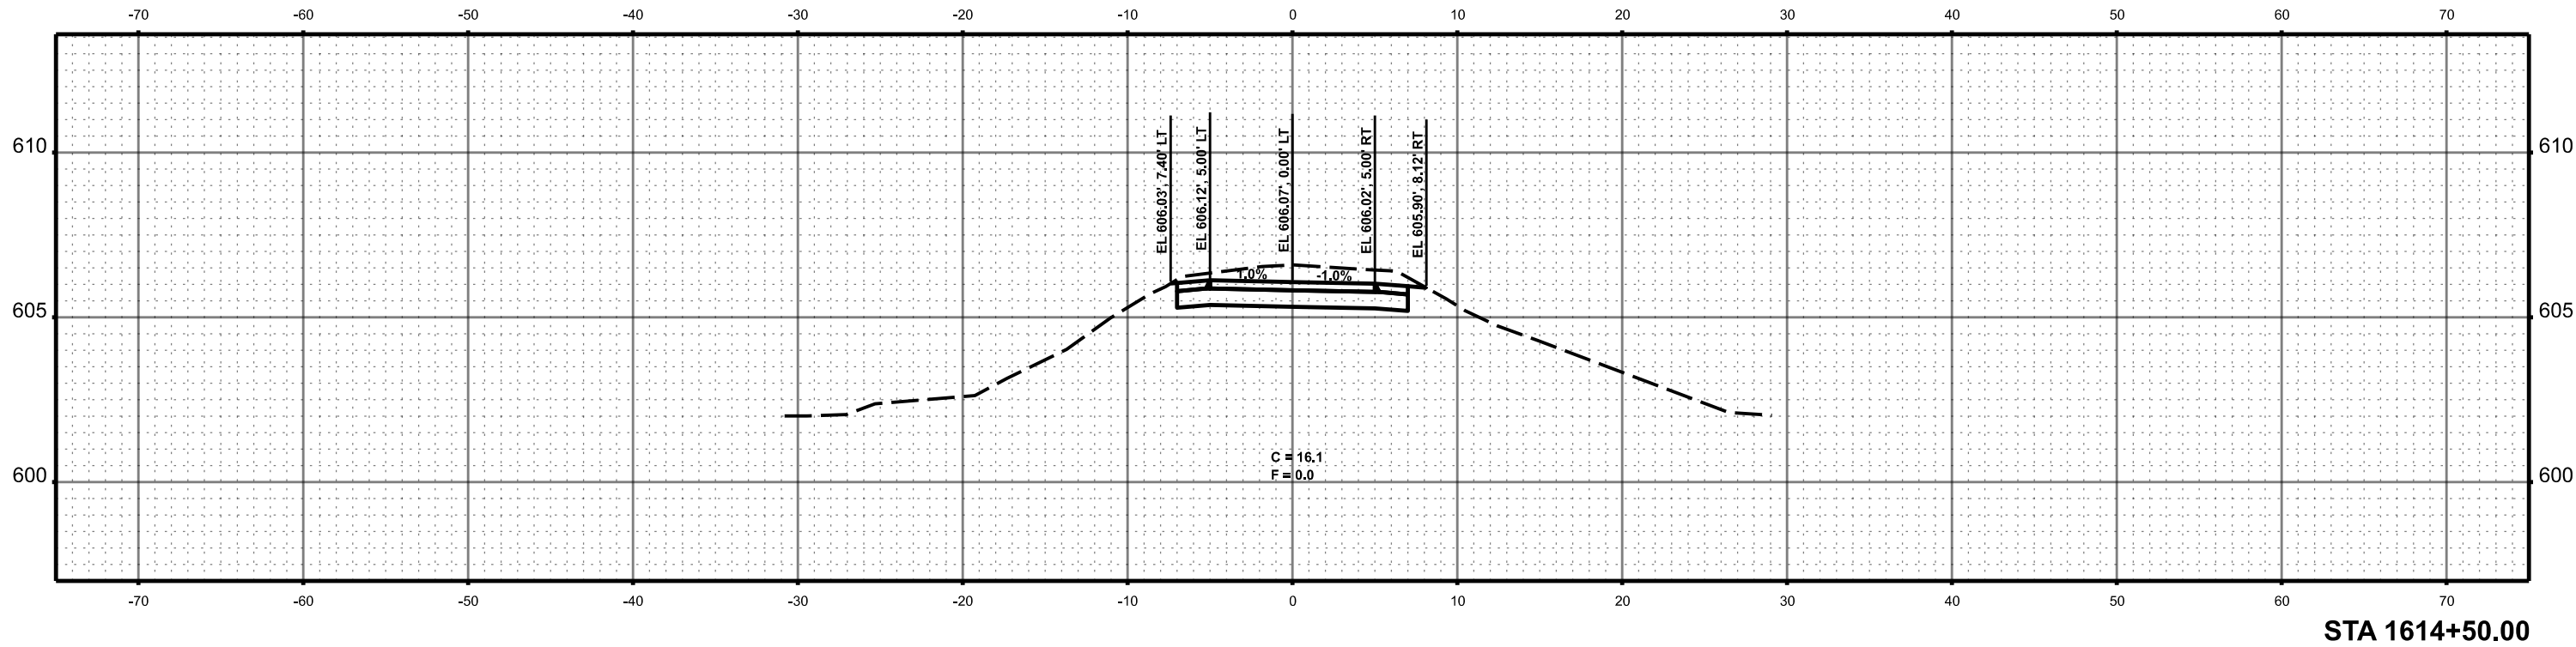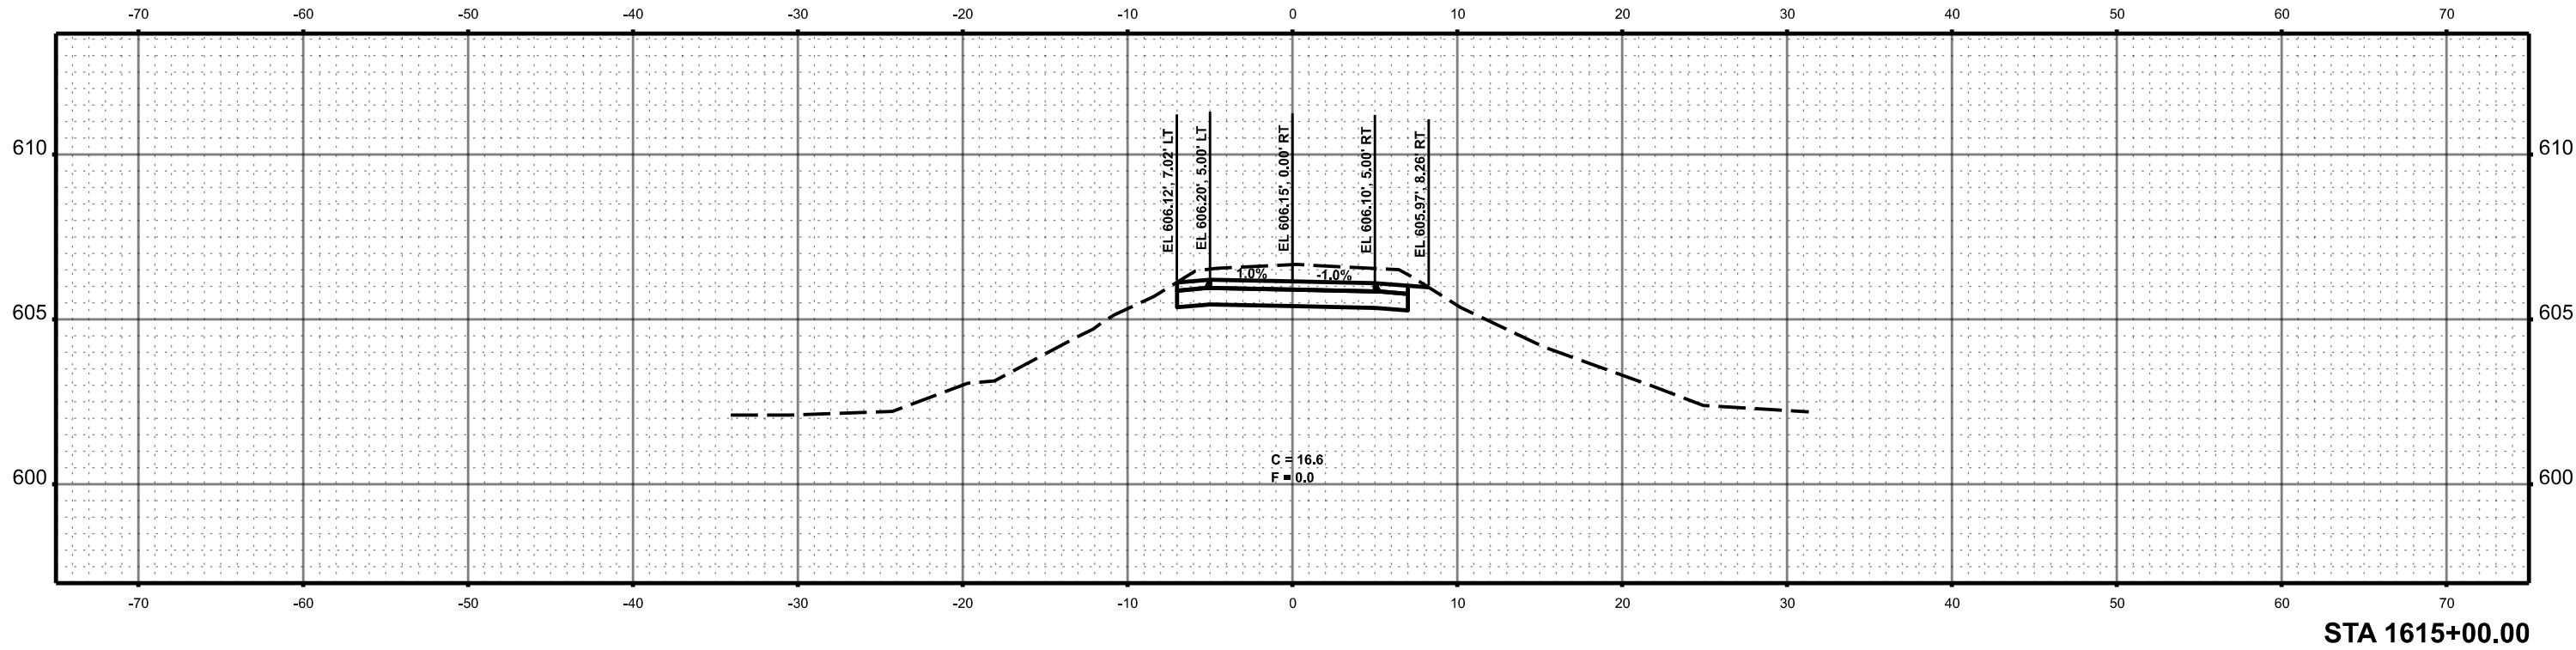

MODEL: Named Boundary Sheet H
FILE NAME: c:\paw_work\fd0183083\Border - Cross Sections.dgn



BACON | FARMER | WORKMAN
ENGINEERING & TESTING, INC.

USER NAME = sskinner	DESIGNED -	REVISED -
	DRAWN -	REVISED -
PLOT SCALE = 0.16666633' / In.	CHECKED -	REVISED -
PLOT DATE = 9/30/2024	DATE -	REVISED -

MENARD AND
SANGAMON COUNTY

SANGAMON VALLEY TRAIL
CROSS SECTIONS



SCALE: 1"=5'



SHEET 96 OF 111 SHEETS

STA. 1615+50.00 TO STA. 1616+00.00

F.A. RTE.	SECTION	COUNTY	TOTAL SHEETS	SHEET NO.
	18-00068-00-BT	*	158	140
			CONTRACT NO. 93827	
ILLINOIS		FED. AID PROJECT		

* SANGAMON & MENARD*

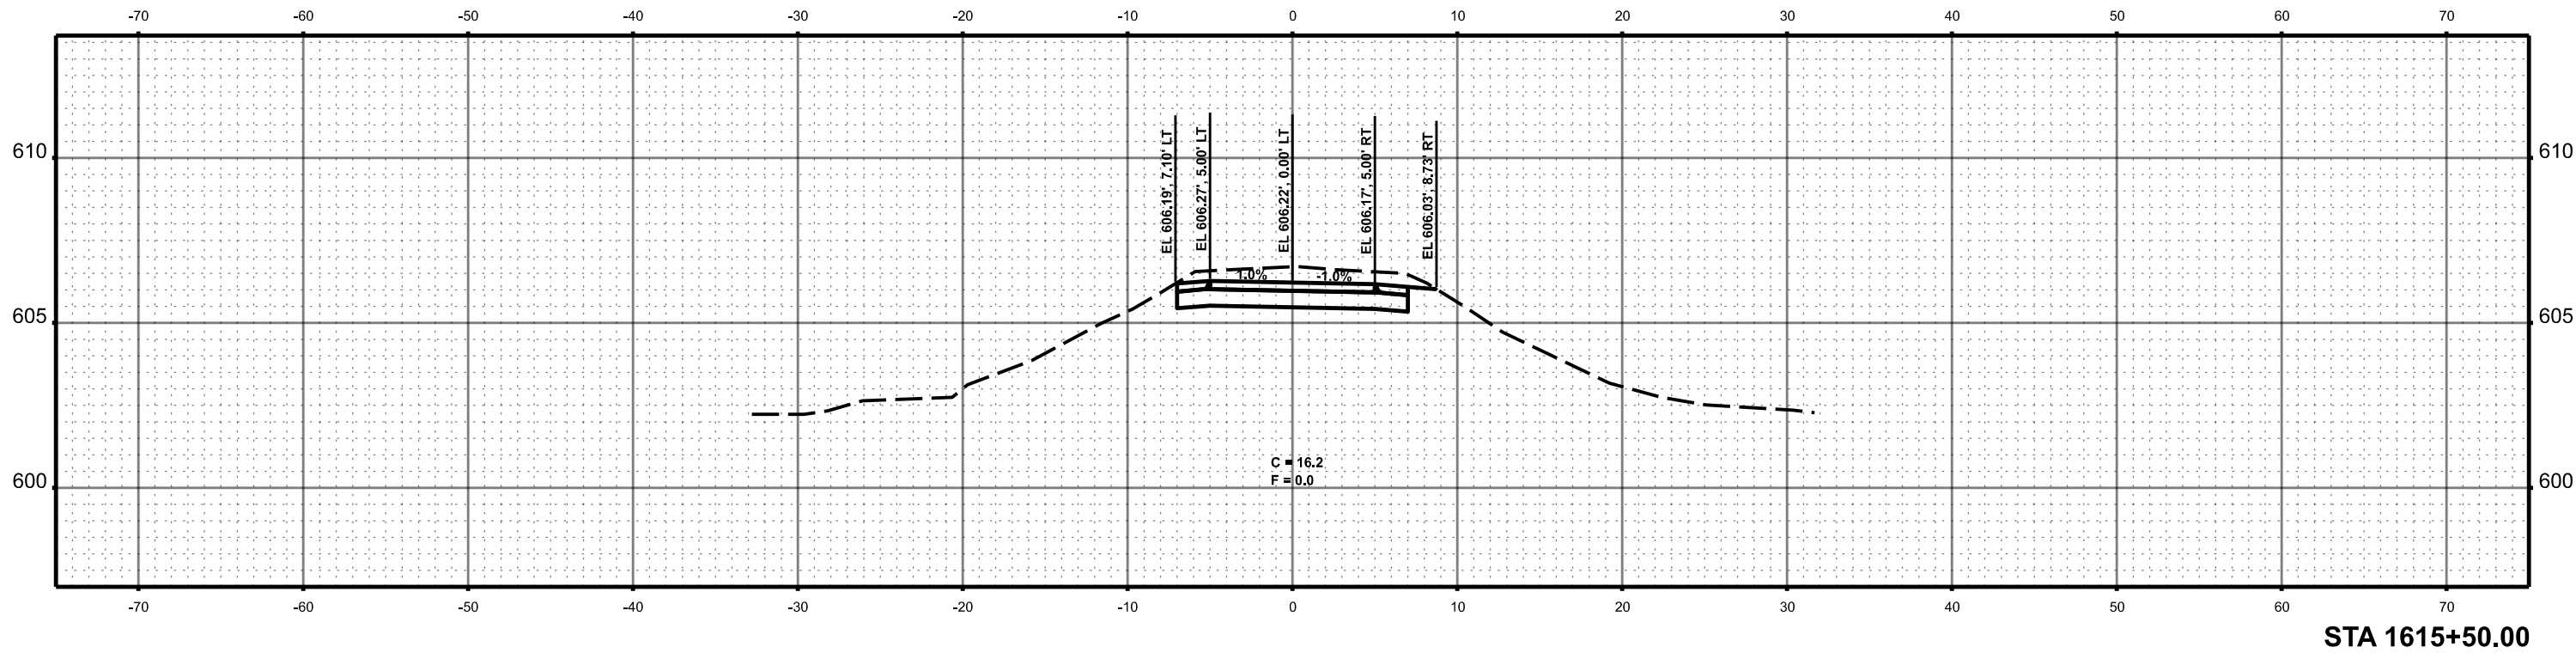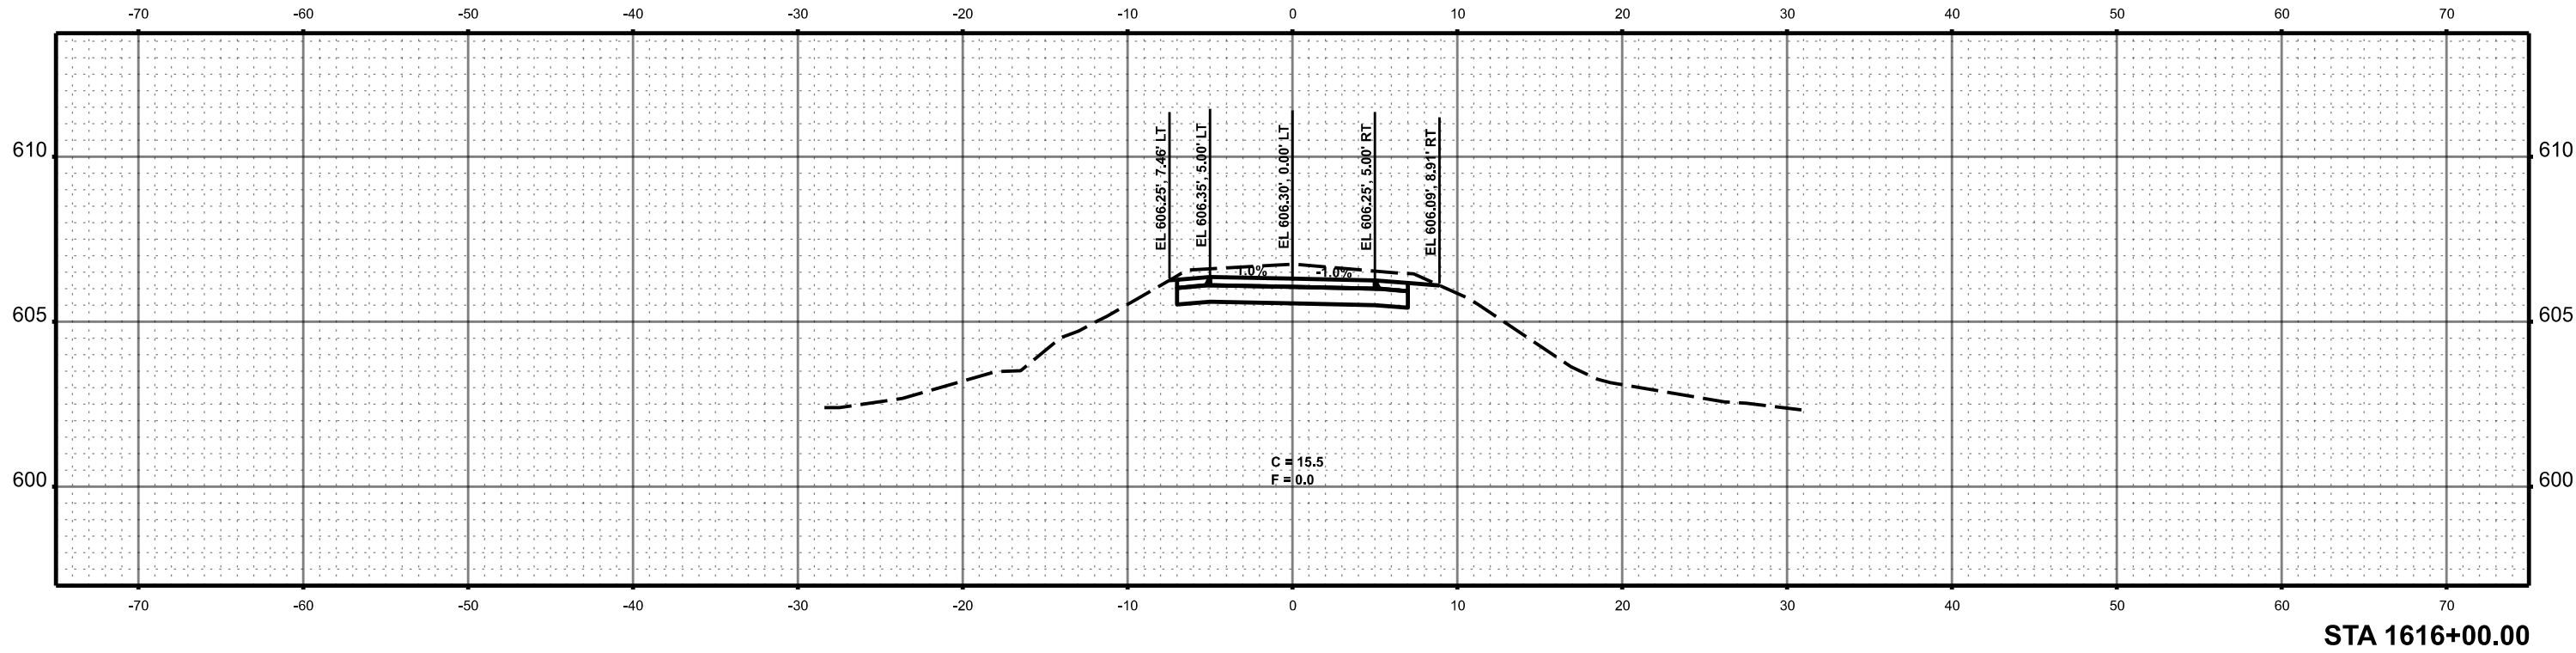

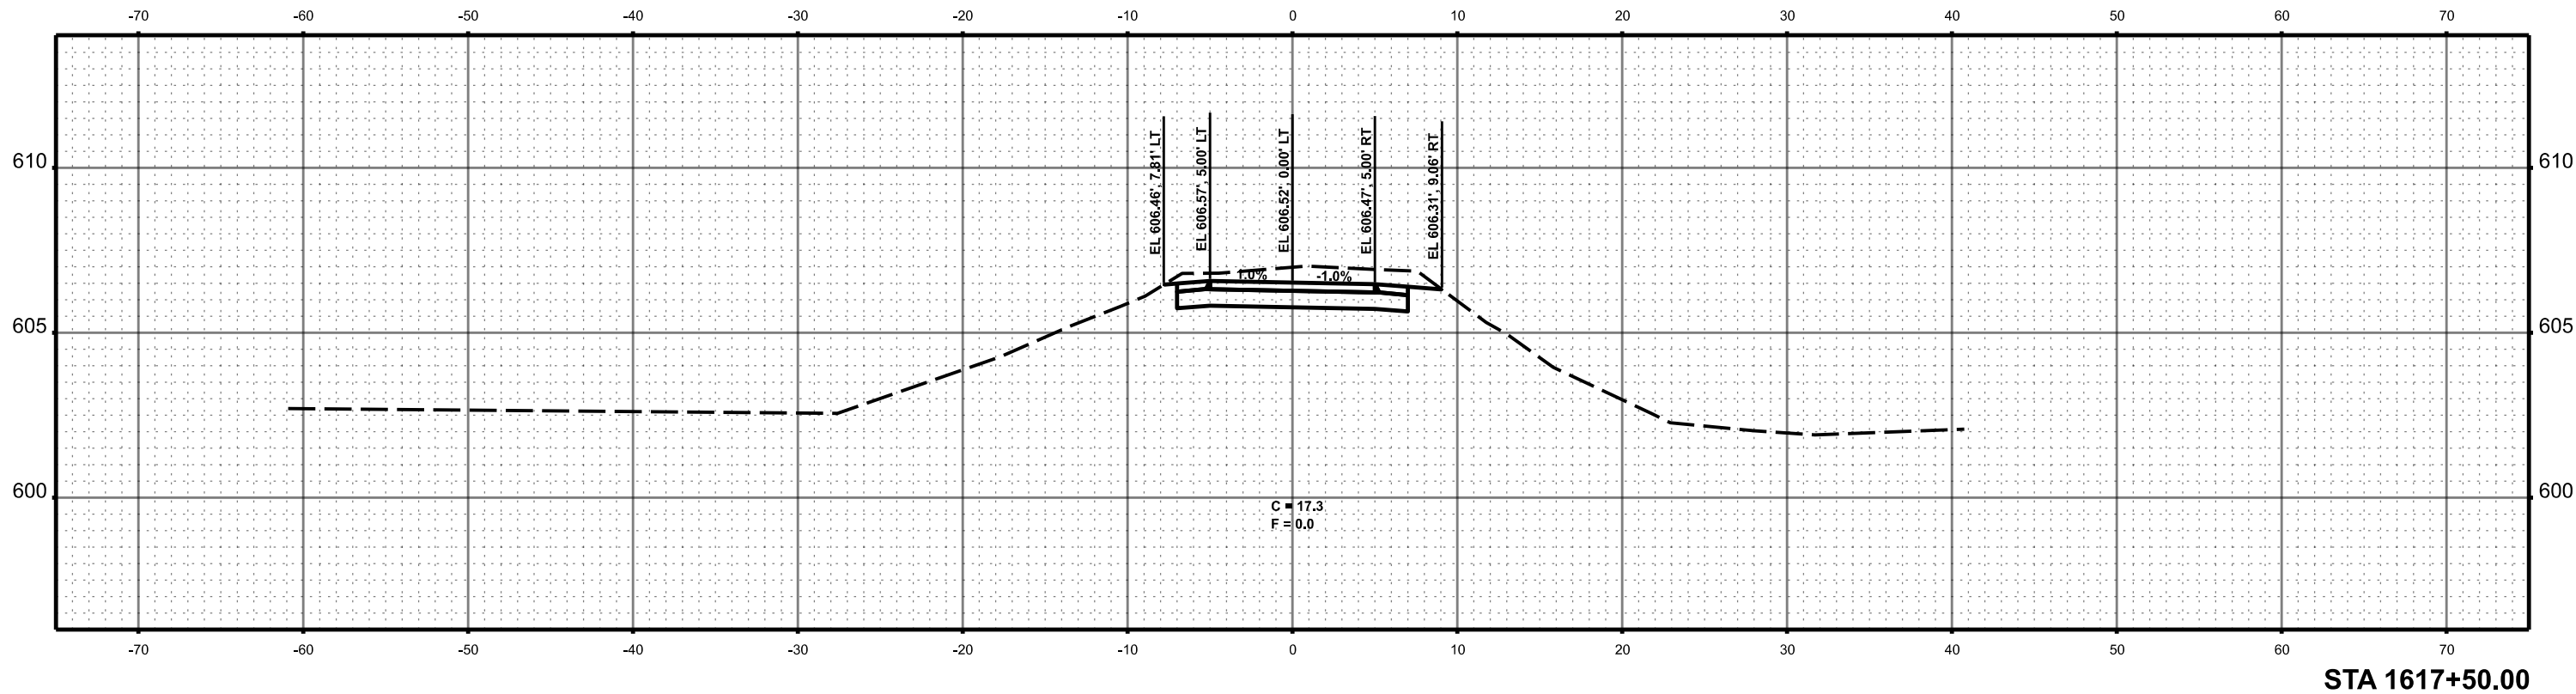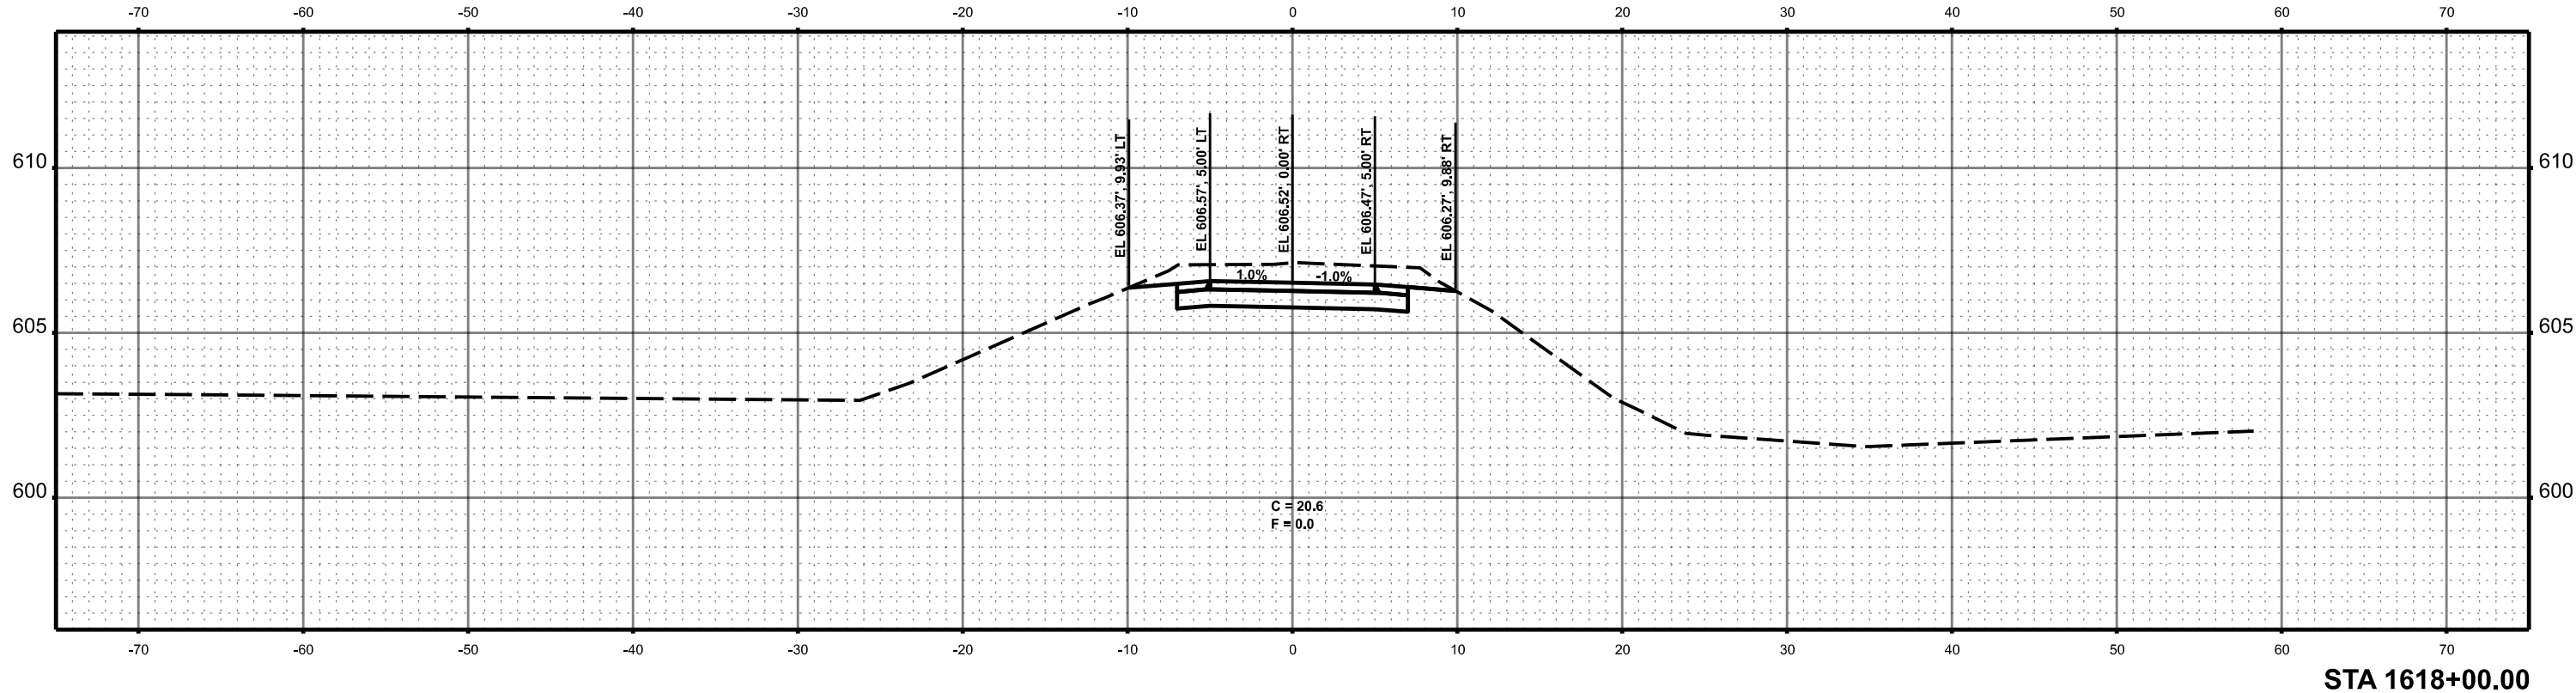

MODEL: Named Boundary Sheet H
FILE NAME: c:\pawork\pawork\16183083\Border - Cross Sections.dgn

 BACON FARMER WORKMAN ENGINEERING & TESTING, INC.	USER NAME = sskinner	DESIGNED -	REVISED -	MENARD AND SANGAMON COUNTY	SANGAMON VALLEY TRAIL CROSS SECTIONS				F.A. RTE.	SECTION	COUNTY	TOTAL SHEETS	SHEET NO.
		DRAWN -	REVISED -							18-00068-00-BT	*	158	142
	PLOT SCALE = 0.16666633' / In.	CHECKED -	REVISED -						CONTRACT NO. 93827				
	PLOT DATE = 9/30/2024	DATE -	REVISED -		ILLINOIS FED. AID PROJECT								
						SCALE: 1"=5'	SHEET 98	OF 111 SHEETS	STA. 1617+50.00	TO STA. 1618+00.00			

* SANGAMON & MENARD

MODEL: Named Boundary Sheet H
FILE NAME: c:\paw_work\fd0183083\Border - Cross Sections.dgn

BACON | FARMER | WORKMAN

ENGINEERING & TESTING, INC.

USER NAME = ss Skinner	DESIGNED -	REVISED -
	DRAWN -	REVISED -
PLOT SCALE = 0.16666633" / ft.	CHECKED -	REVISED -
PLOT DATE = 9/30/2024	DATE -	REVISED -



MENARD AND
SANGAMON COUNTY

SANGAMON VALLEY TRAIL
CROSS SECTIONS



SCALE: 1"=5' SHEET 99 OF 111 SHEETS STA. 1618+50.00 TO STA. 1619+00.00

F.A. RTE.	SECTION	COUNTY	TOTAL SHEETS	SHEET NO.
	18-00068-00-BT	*	158	143
CONTRACT NO. 93827				
ILLINOIS			FED. AID PROJECT	

* SANGAMON & MENARD

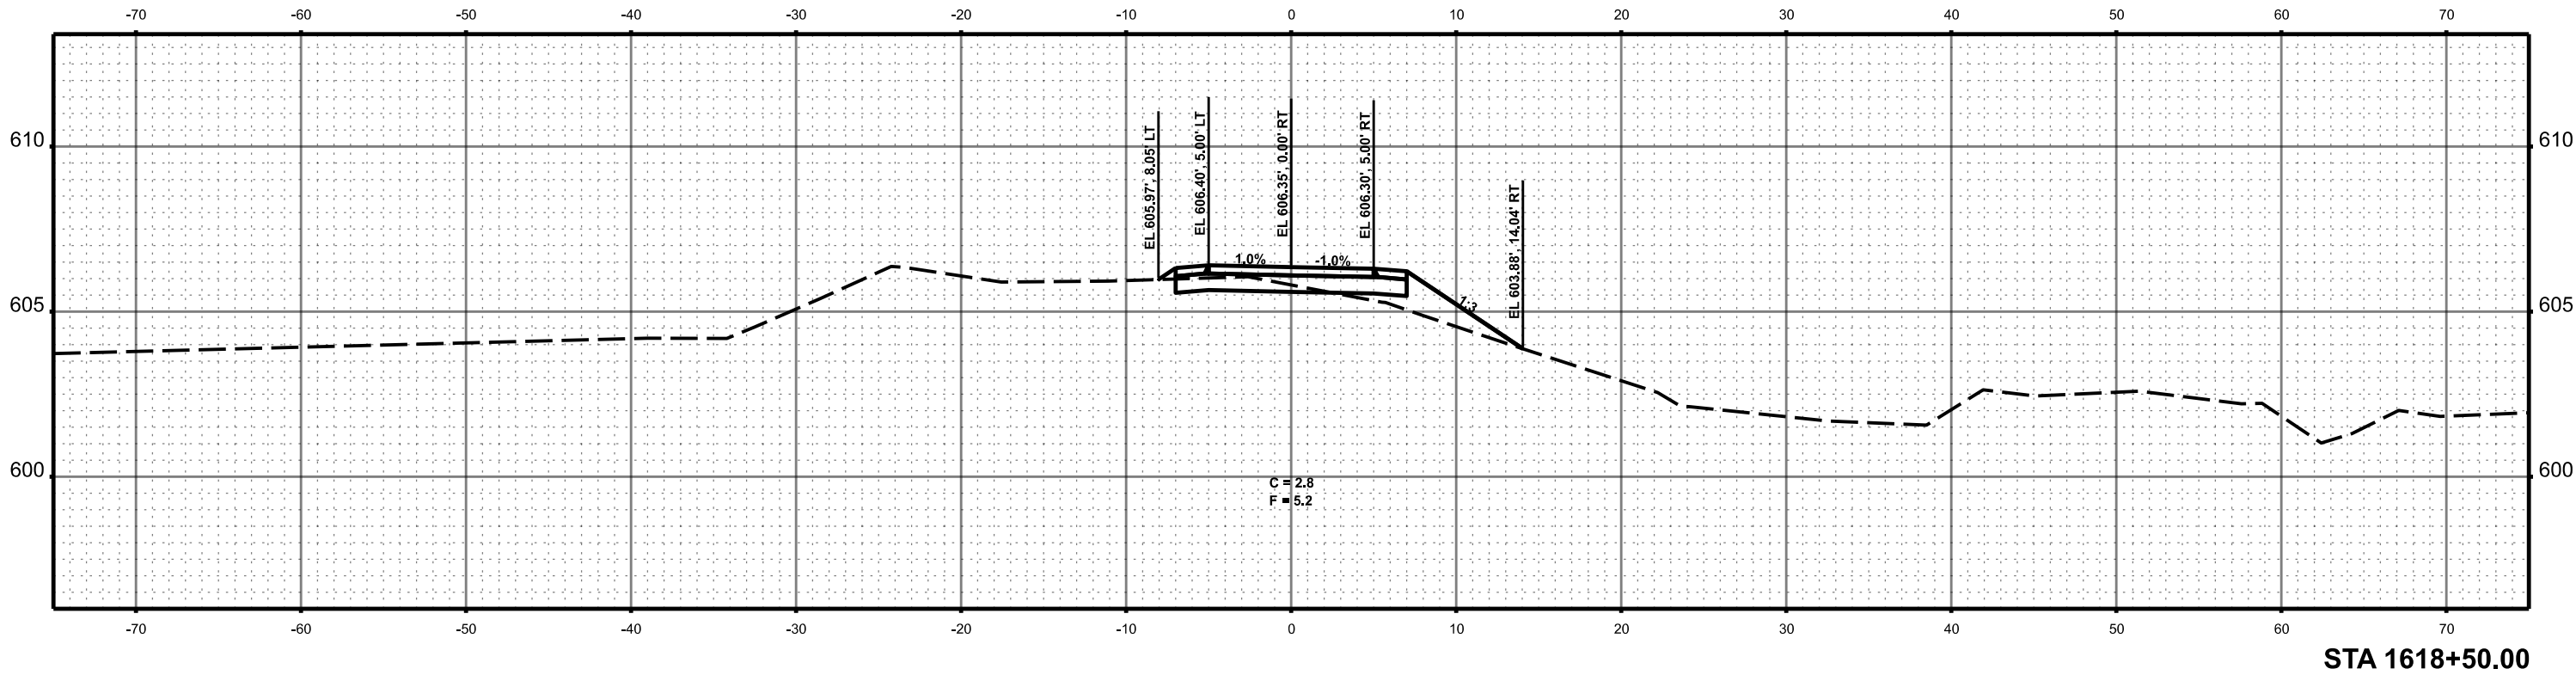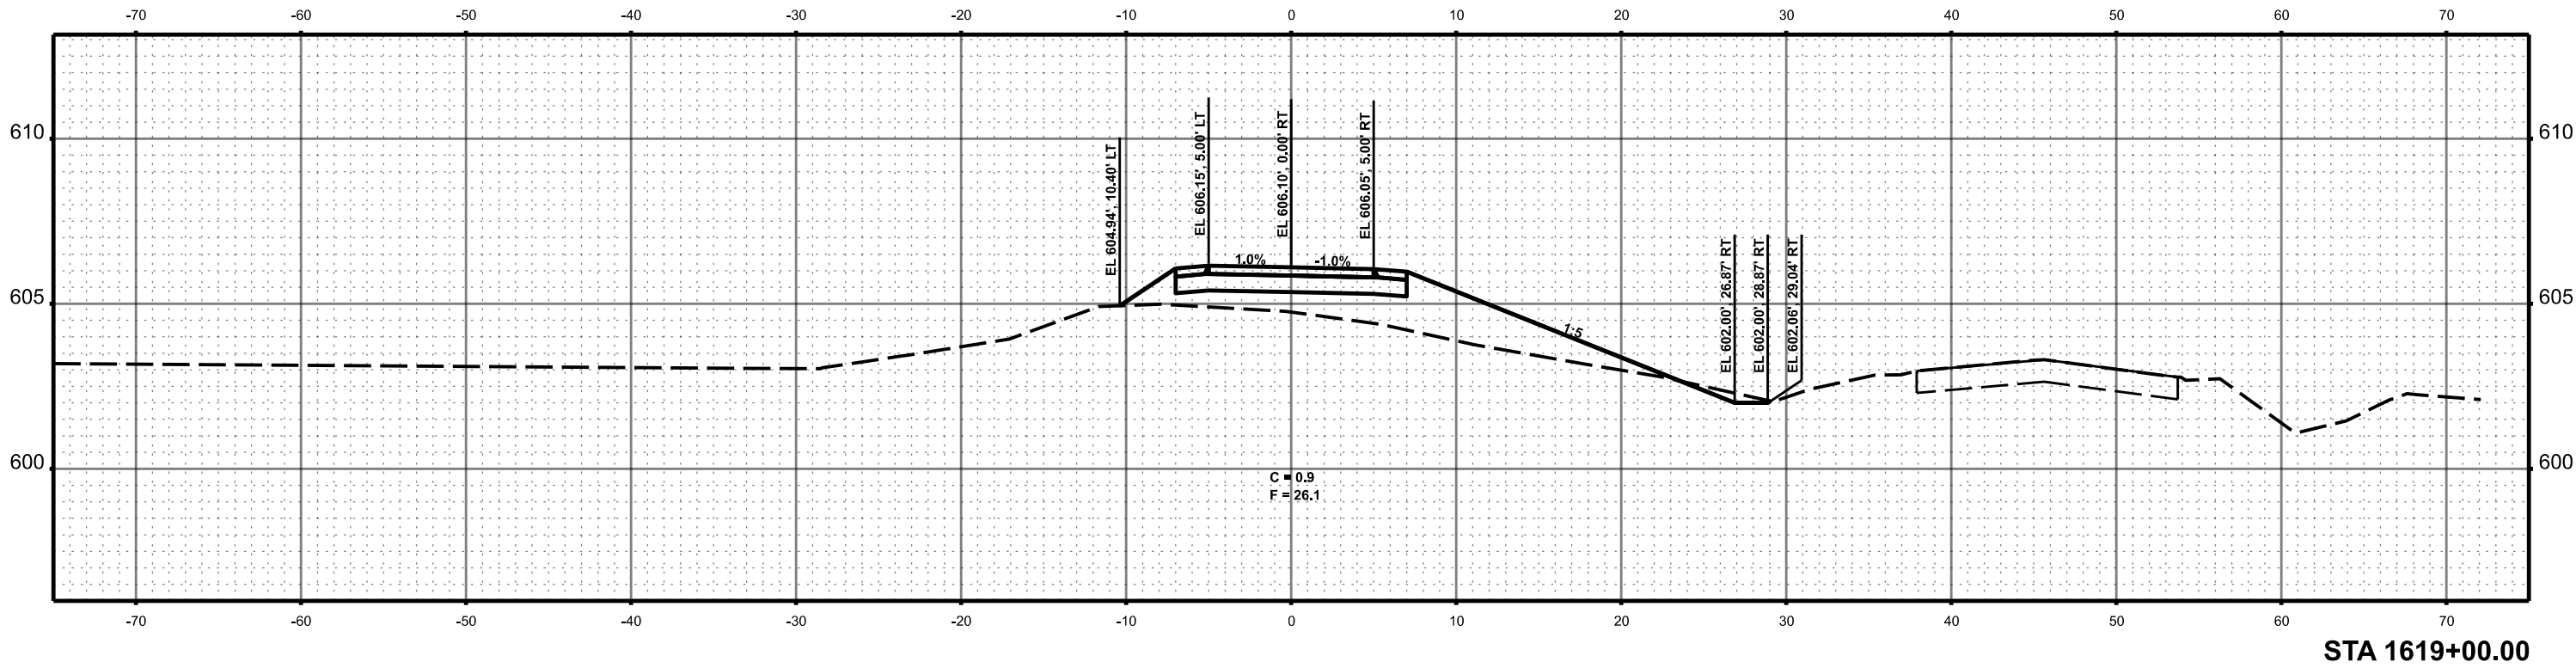

MODEL: Named Boundary Sheet H
FILE NAME: c:\paw_work\rd0183083\Border - Cross Sections.dgn

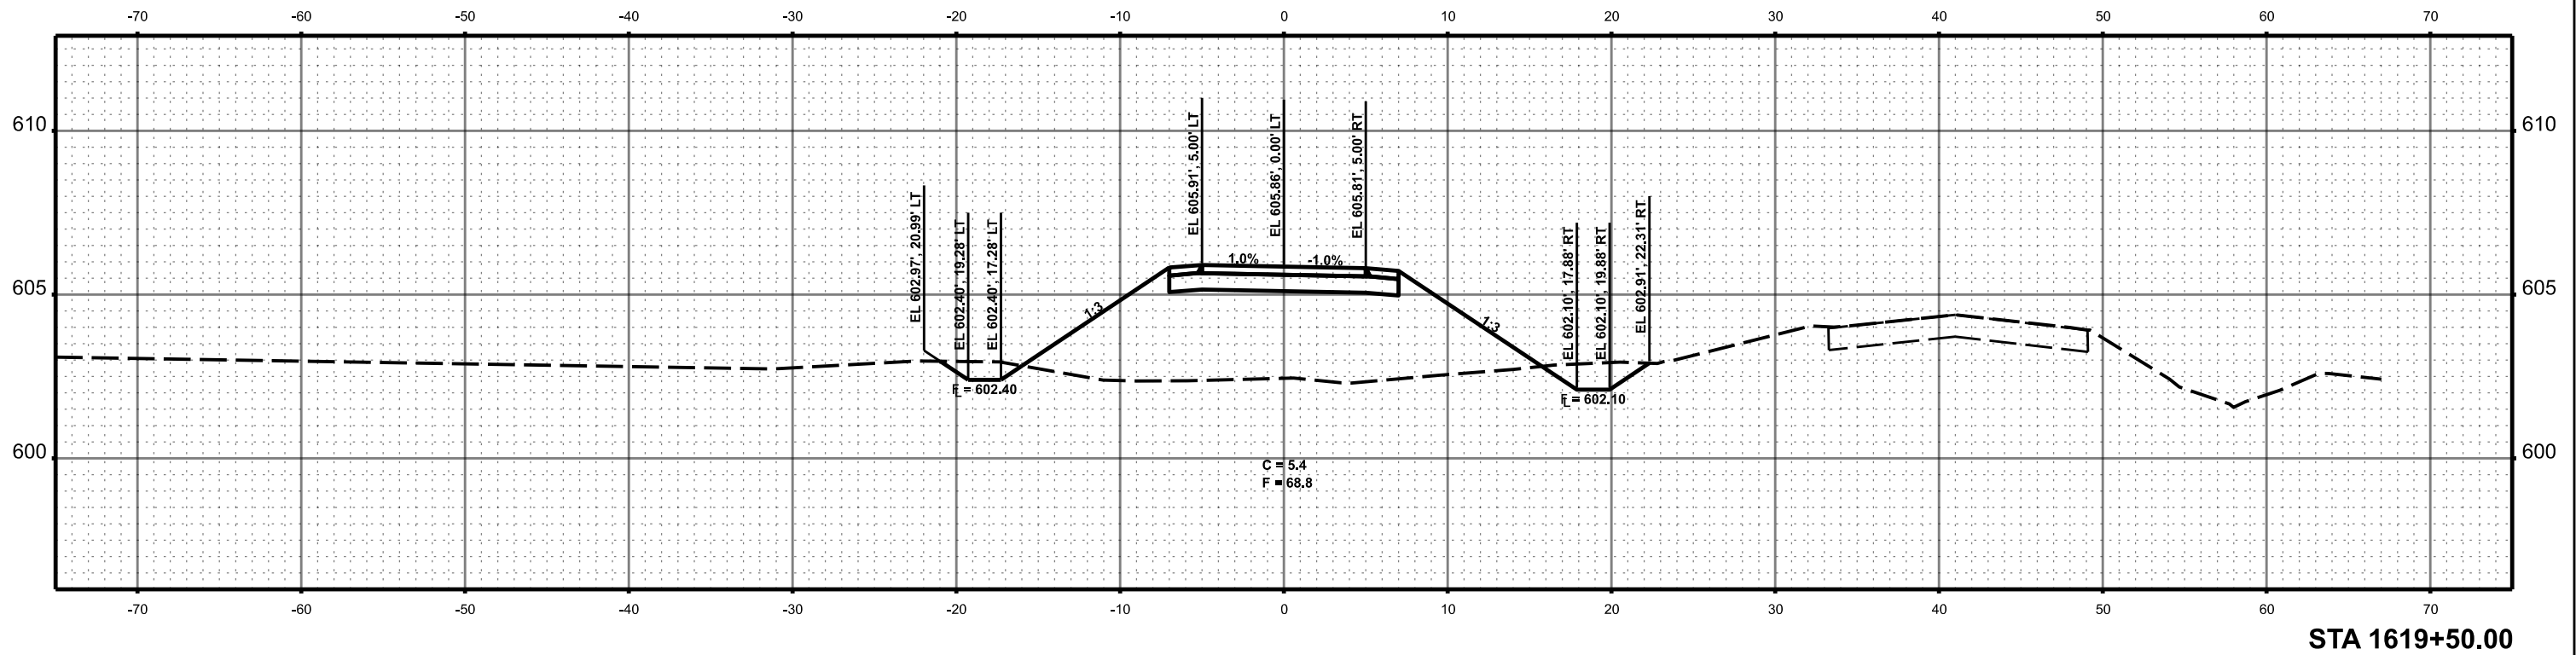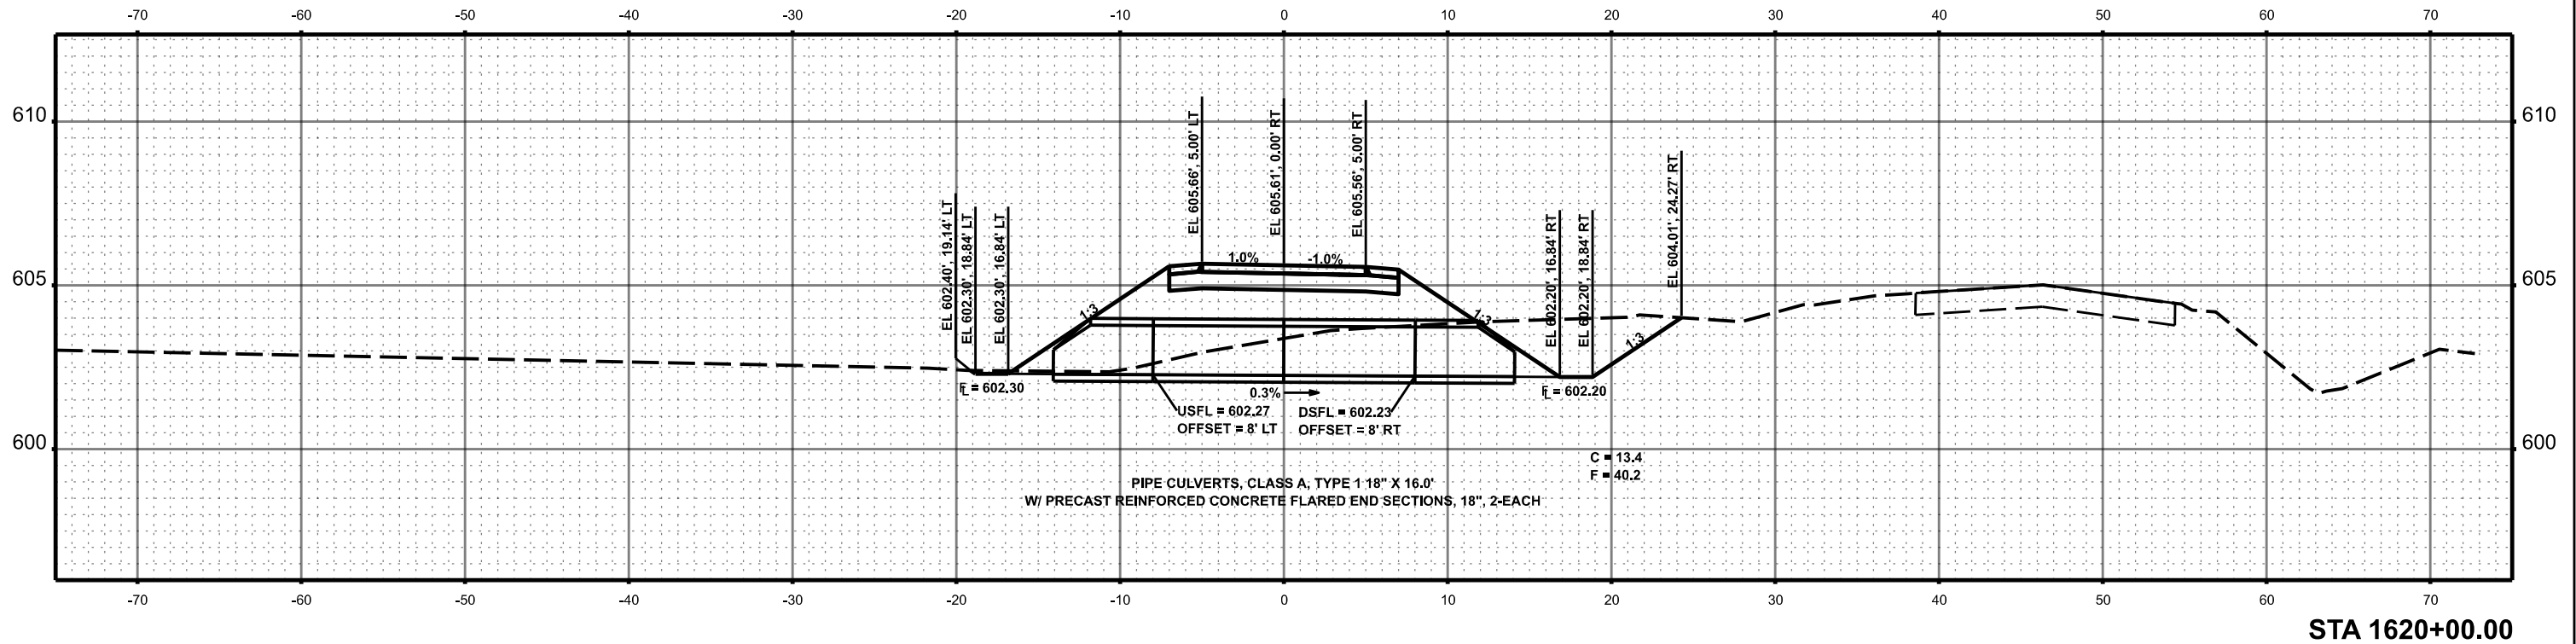

MODEL: Named Boundary Sheet H
FILE NAME: c:\paw_work\rd0183083\Border - Cross Sections.dgn



BACON | FARMER | WORKMAN

ENGINEERING & TESTING, INC.



USER NAME	= sskinner
DESIGNED	-
DRAWN	-
CHECKED	-
DATE	-
PLOT SCALE	= 0.16666633" / 1ft.
PLOT DATE	= 9/30/2024

MENARD AND
SANGAMON COUNTY

SANGAMON VALLEY TRAIL
CROSS SECTIONS

SCALE: 1"=5'
SHEET 101 OF 111 SHEETS
STA. 1620+50.00 TO STA. 1621+00.00

F.A. RTE.	SECTION	COUNTY	TOTAL SHEETS	SHEET NO.
	18-00068-00-BT	*	158	145
CONTRACT NO. 93827				
ILLINOIS FED. AID PROJECT			* SANGAMON & MENARD	

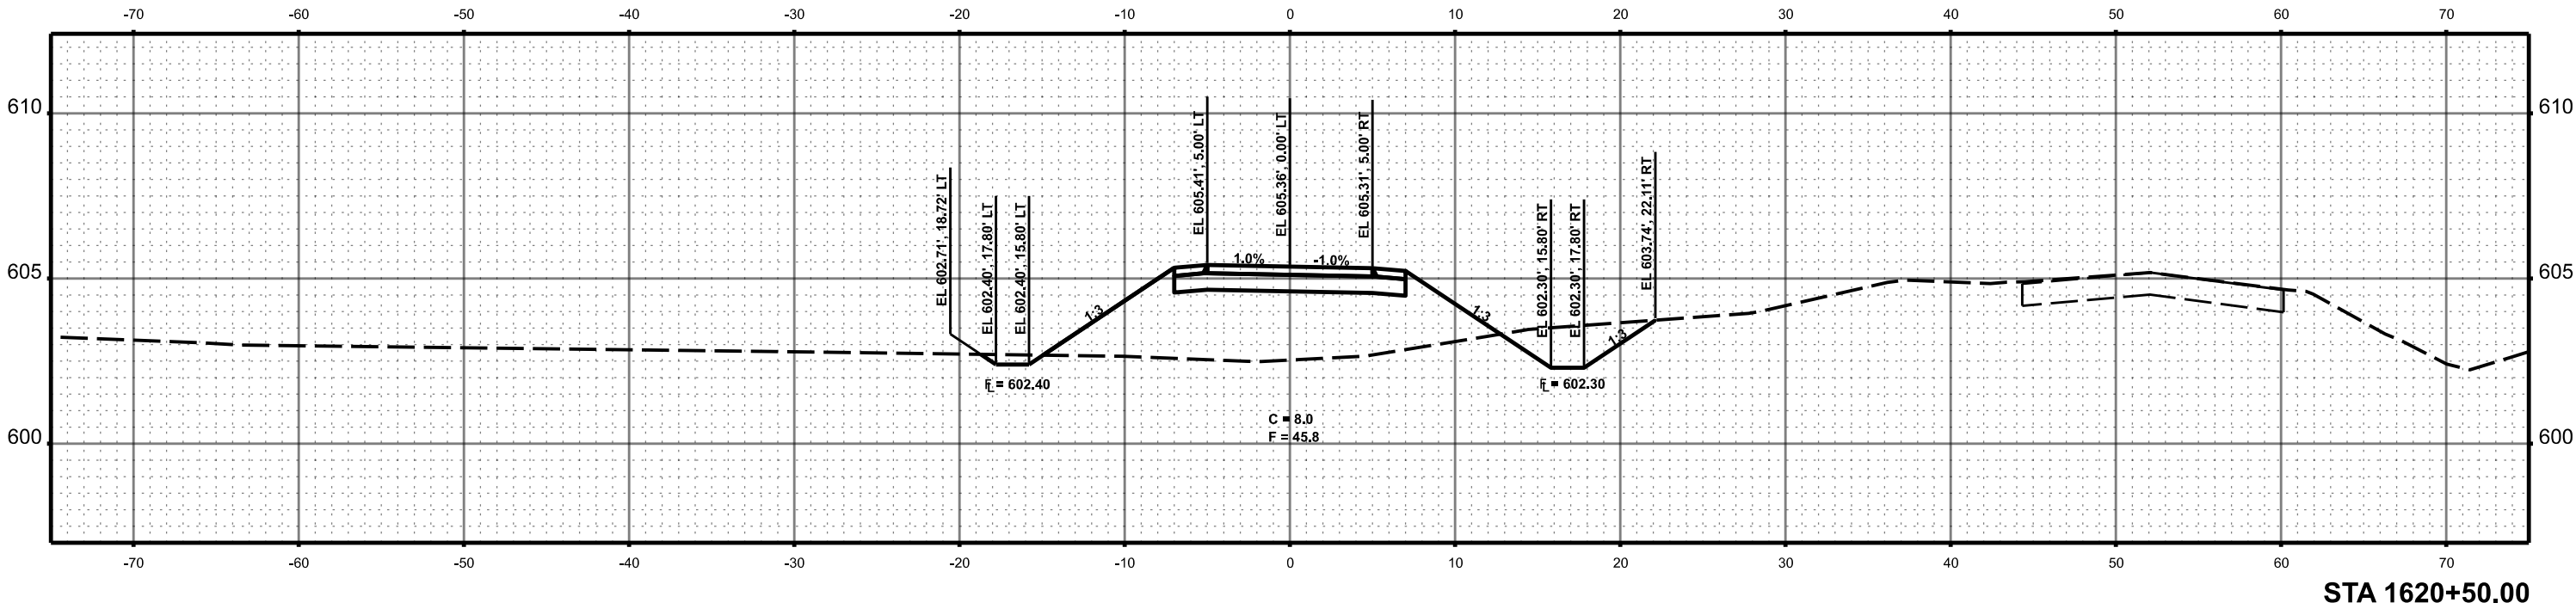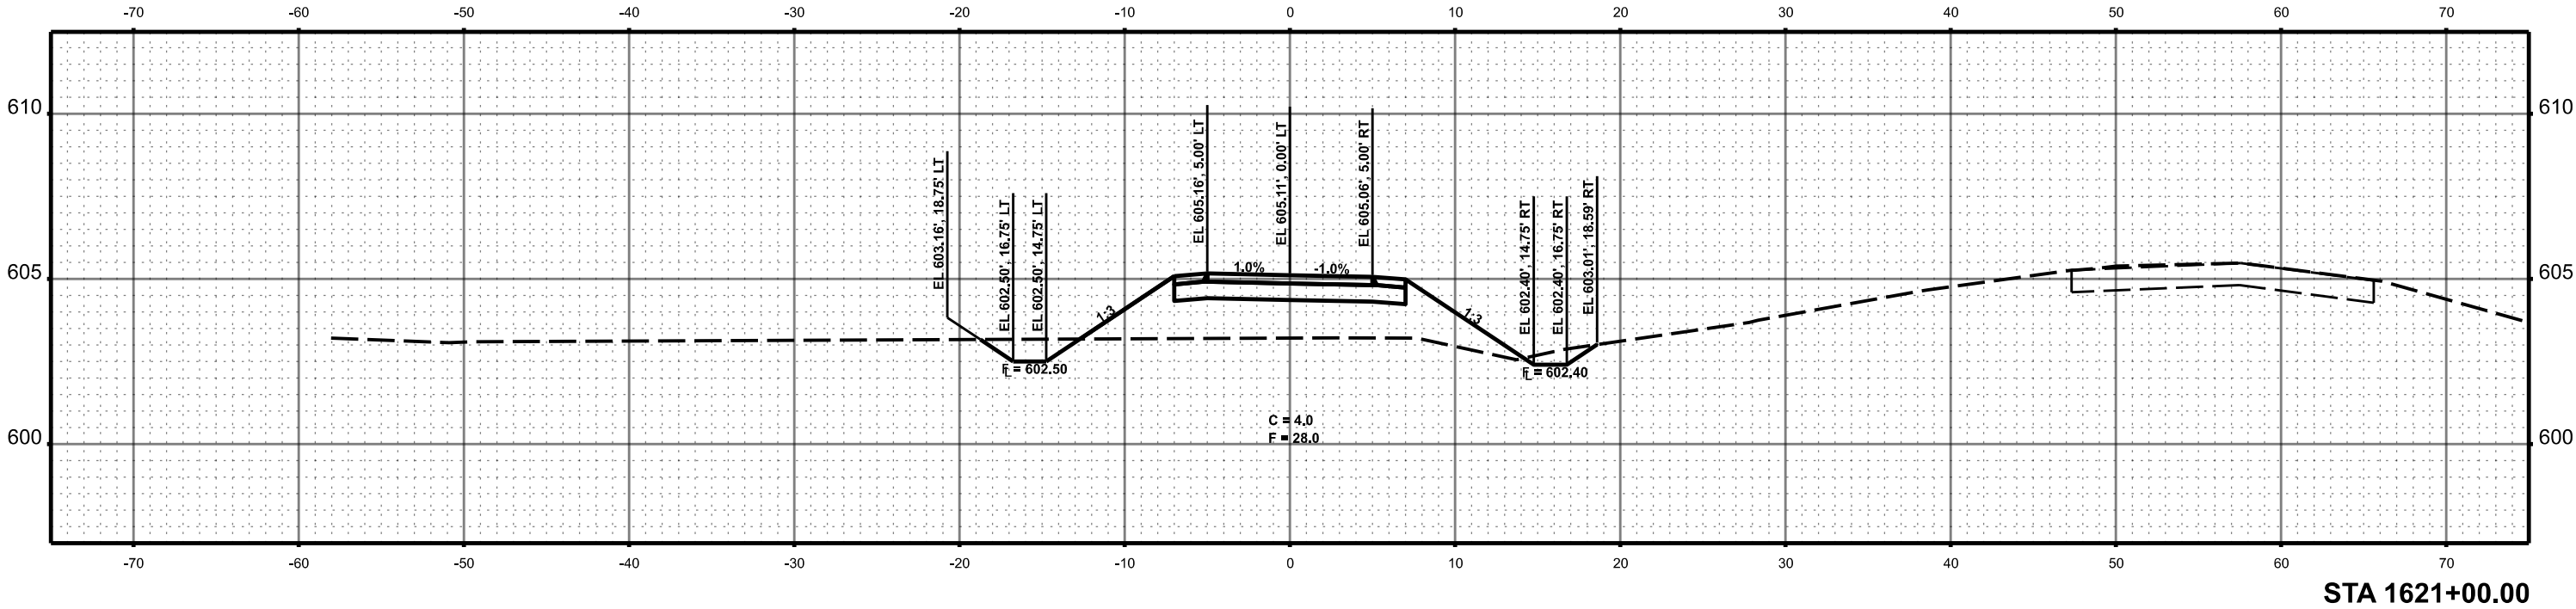

MODEL: Named Boundary Sheet H
FILE NAME: c:\paw_work\fd0183083\Border - Cross Sections.dgn



BACON | FARMER | WORKMAN

ENGINEERING & TESTING, INC.

USER NAME = sskinner	DESIGNED -	REVISED -
	DRAWN -	REVISED -
PLOT SCALE = 0.16666633' / in.	CHECKED -	REVISED -
PLOT DATE = 9/30/2024	DATE -	REVISED -



MENARD AND
SANGAMON COUNTY

SANGAMON VALLEY TRAIL
CROSS SECTIONS


SCALE: 1"=5' SHEET 102 OF 111 SHEETS STA. 1621+50.00 TO STA. 1622+00.00

F.A. RTE.	SECTION	COUNTY	TOTAL SHEETS	SHEET NO.
	18-00068-00-BT	*	158	146
			CONTRACT NO. 93827	
			ILLINOIS FED. AID PROJECT	

* SANGAMON & MENARD

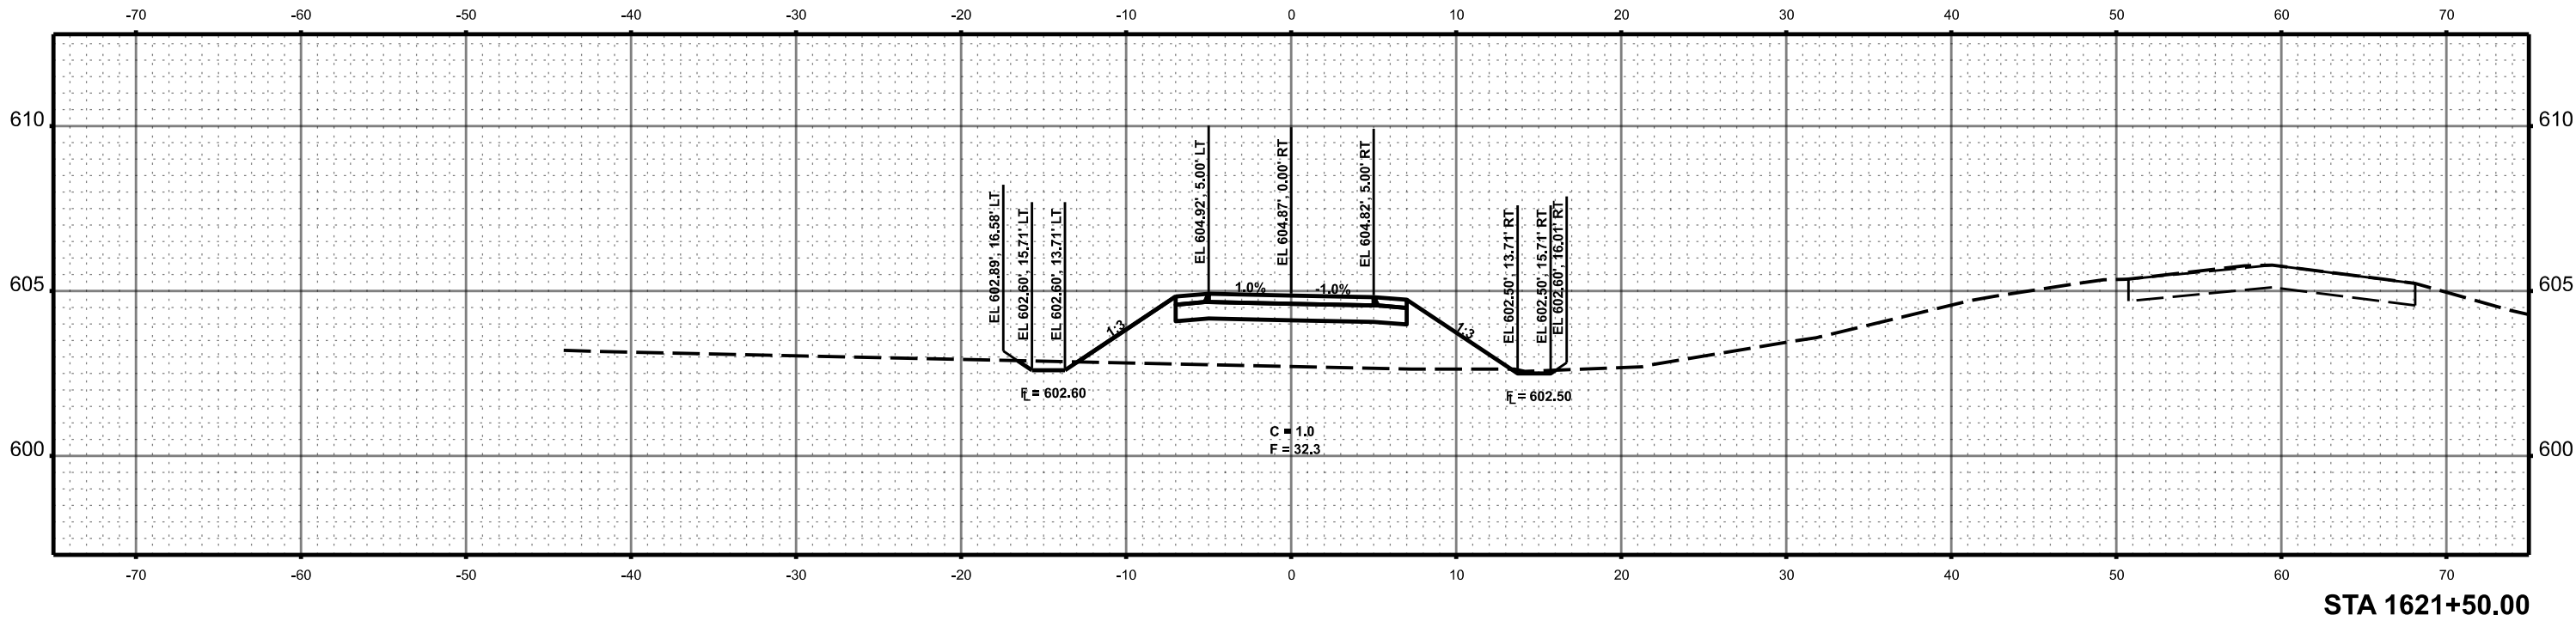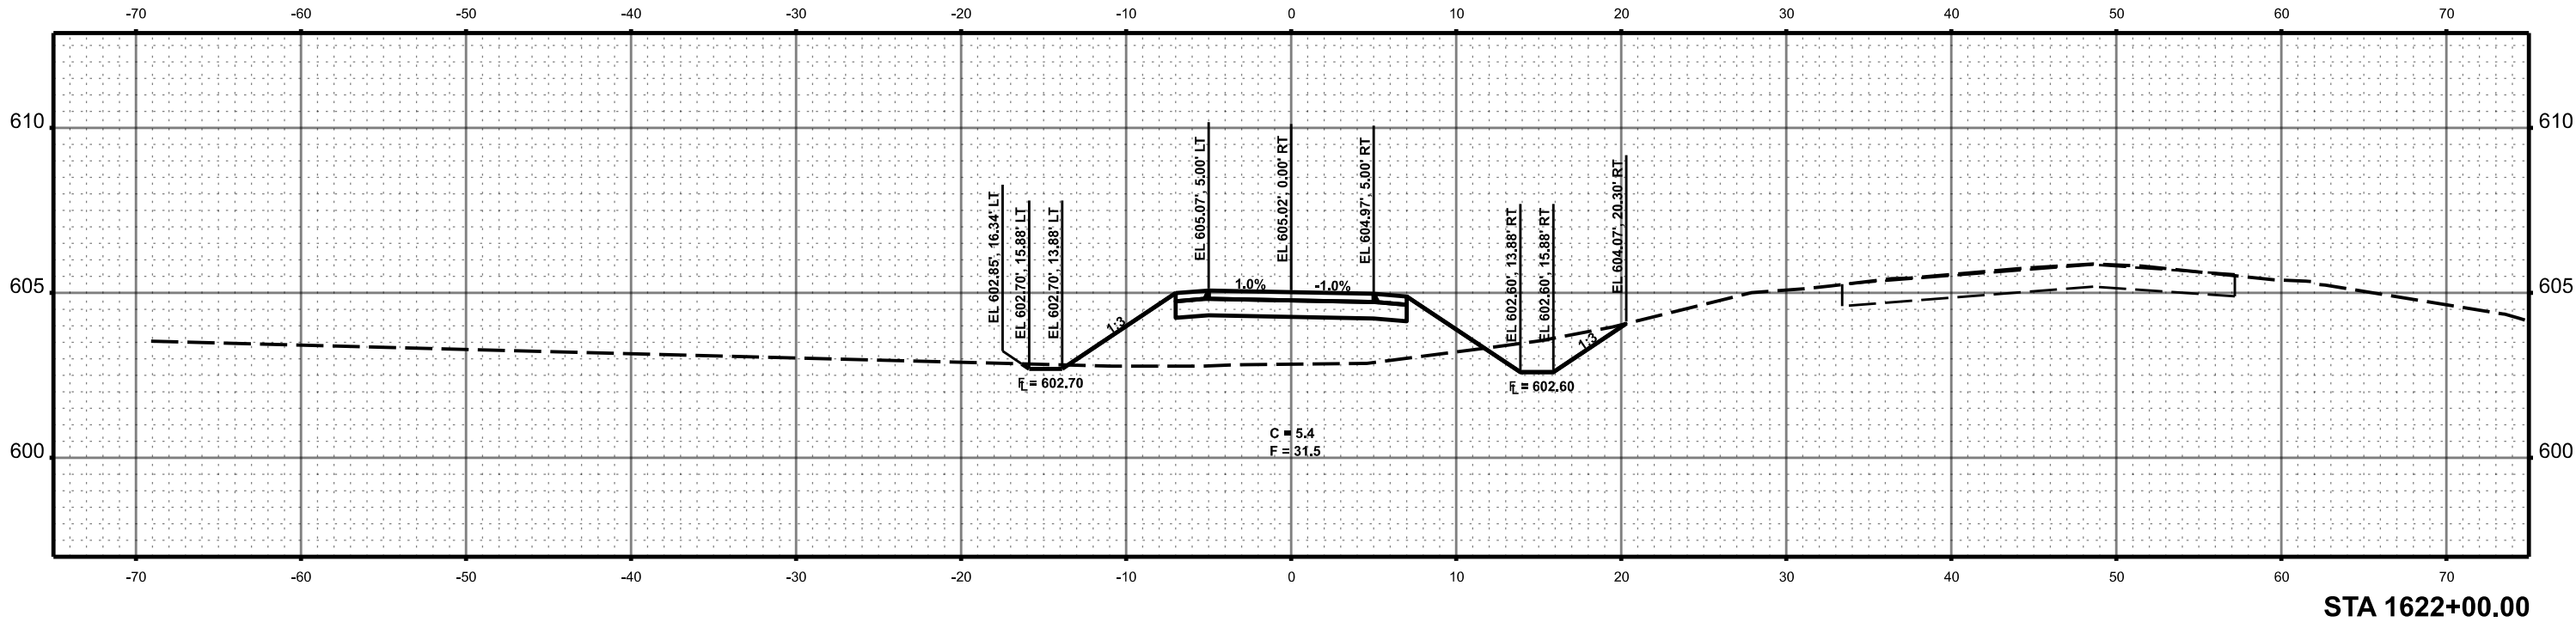

MODEL: Named Boundary Sheet H
FILE NAME: c:\pawork\160183083\Border - Cross Sections.dgn

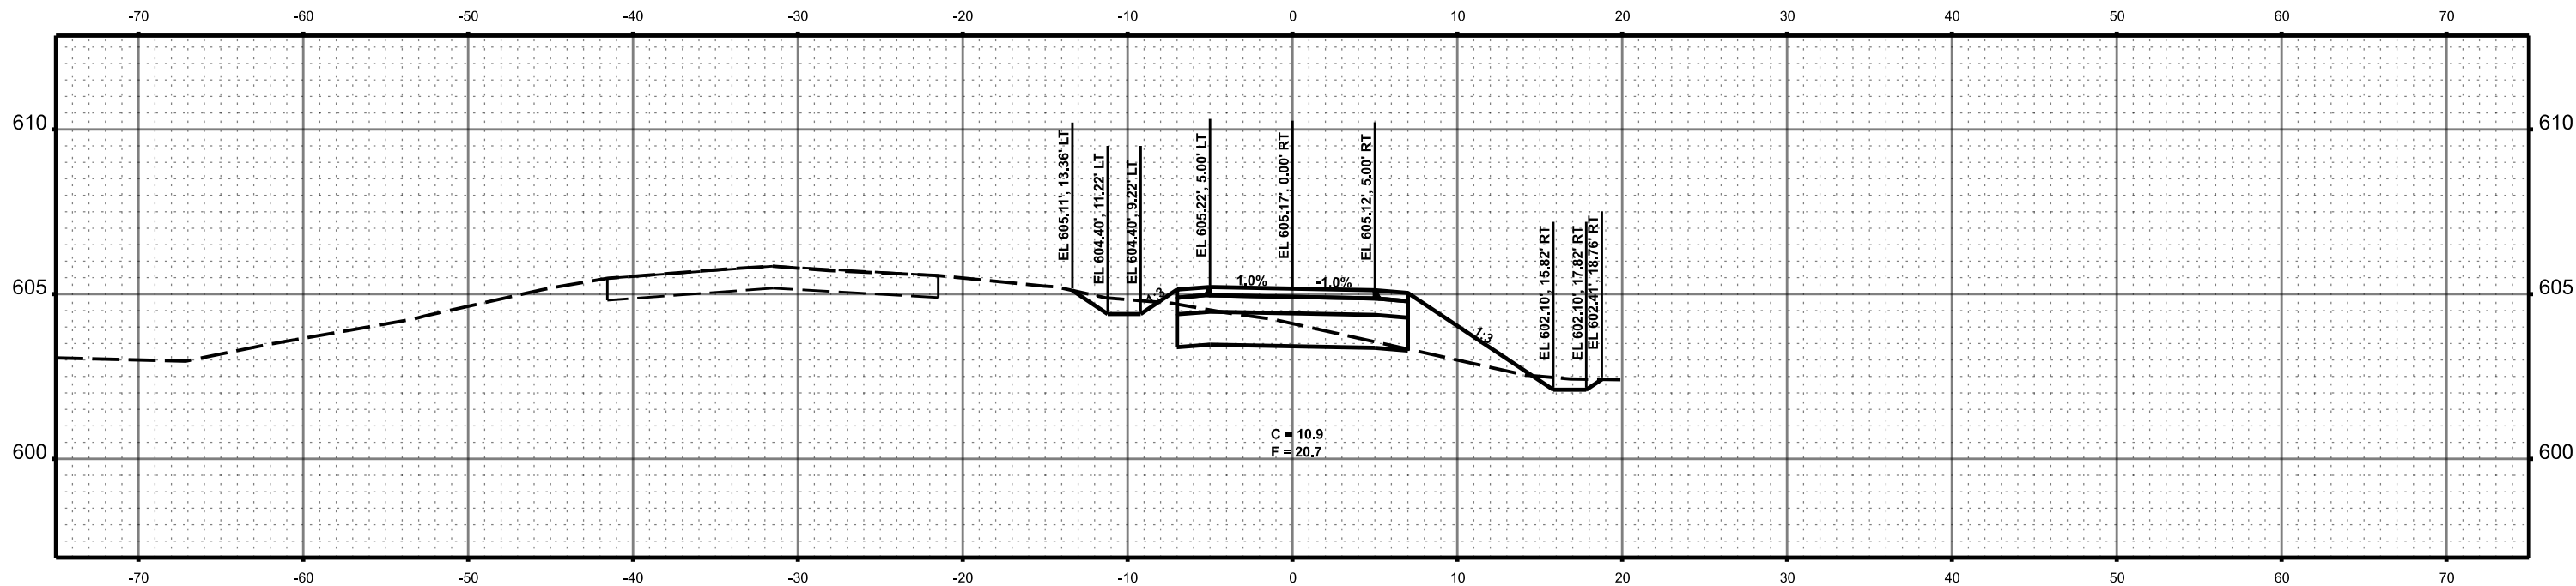

STA 1623+00.00

BACON FARMER WORKMAN ENGINEERING & TESTING, INC.	USER NAME = sskinner	DESIGNED -	REVISED -	MENARD AND SANGAMON COUNTY	SANGAMON VALLEY TRAIL CROSS SECTIONS				F.A. RTE.	SECTION	COUNTY	TOTAL SHEETS	SHEET NO.
		DRAWN -	REVISED -							18-00068-00-BT	*	158	147
	PLOT SCALE = 0.16666633" / ft.	CHECKED -	REVISED -						CONTRACT NO. 93827				
	PLOT DATE = 9/30/2024	DATE -	REVISED -						ILLINOIS FED. AID PROJECT				
						SCALE: 1" = 5'	SHEET 103 OF 111 SHEETS	STA. 1623+00.00 TO STA. 1623+00.00					

MODEL: Named Boundary Sheet H
FILE NAME: c:\paw_work\rd0183083\Border - Cross Sections.dgn

 BACON FARMER WORKMAN ENGINEERING & TESTING, INC.	USER NAME = sskinner	DESIGNED -	REVISED -
		DRAWN -	REVISED -
	PLOT SCALE = 0.16666633' / In.	CHECKED -	REVISED -
	PLOT DATE = 9/30/2024	DATE -	REVISED -



**MENARD AND
SANGAMON COUNTY**

**SANGAMON VALLEY TRAIL
CROSS SECTIONS**



SCALE: 1"=5' SHEET 104 OF 111 SHEETS STA. 1623+50.00 TO STA. 1624+00.00

F.A. RTE.	SECTION	COUNTY	TOTAL SHEETS	SHEET NO.
	18-00068-00-BT	*	158	148
CONTRACT NO. 93827				
ILLINOIS			FED. AID PROJECT	



* SANGAMON & MENARD

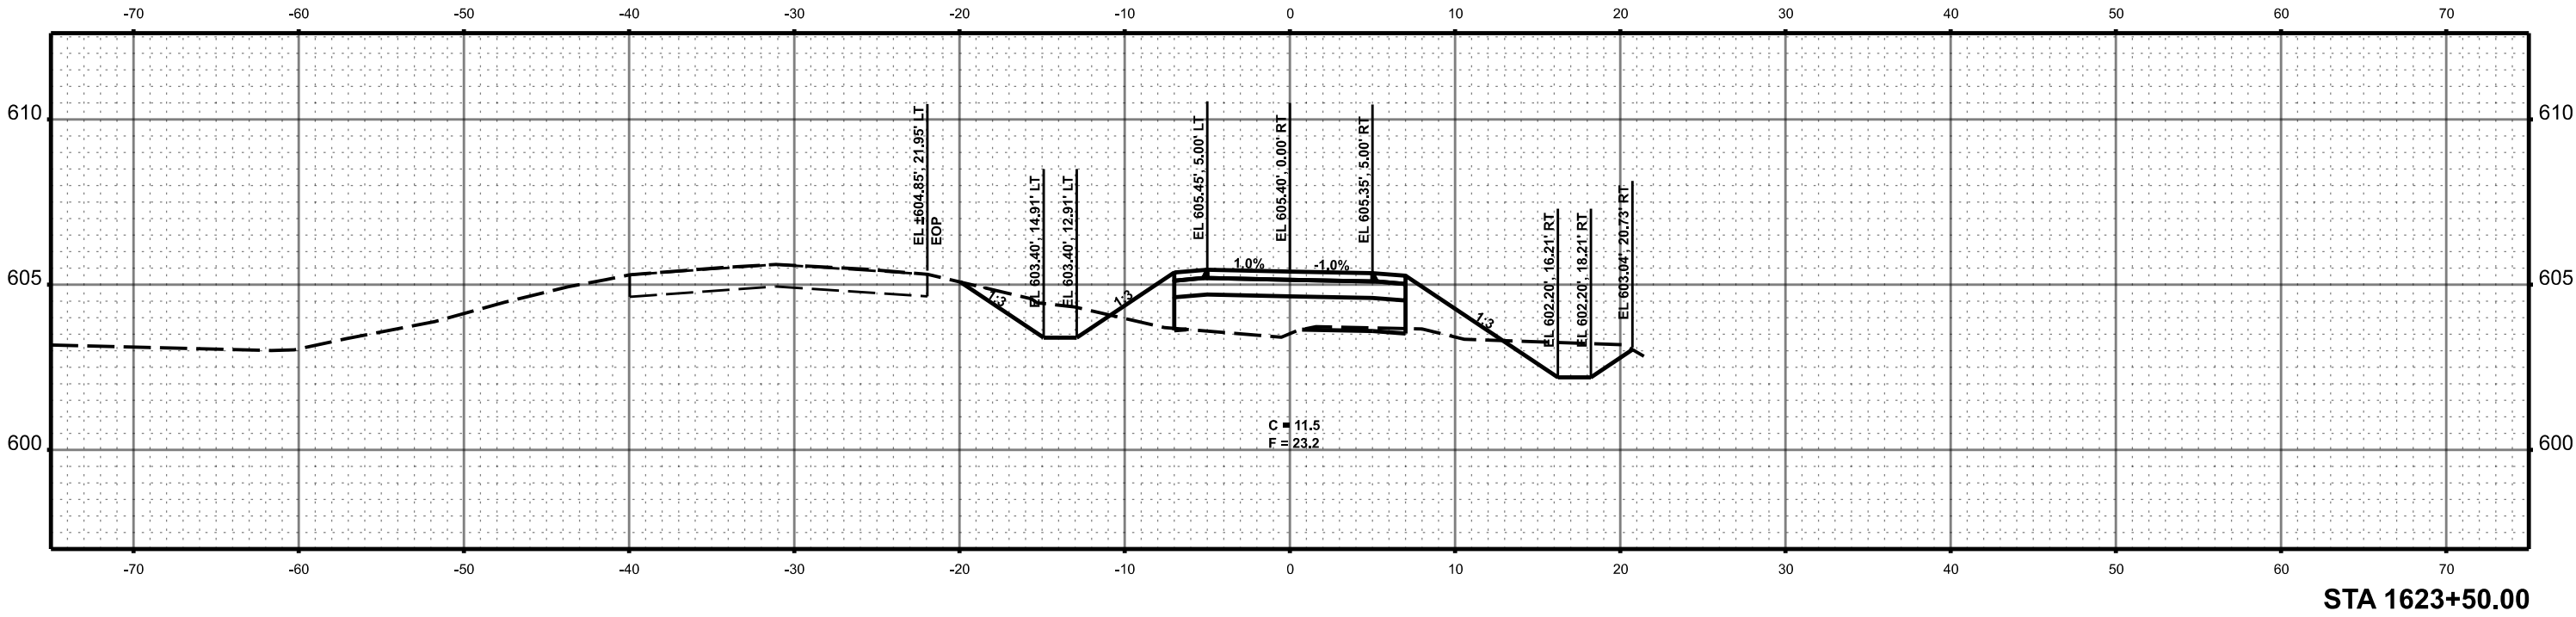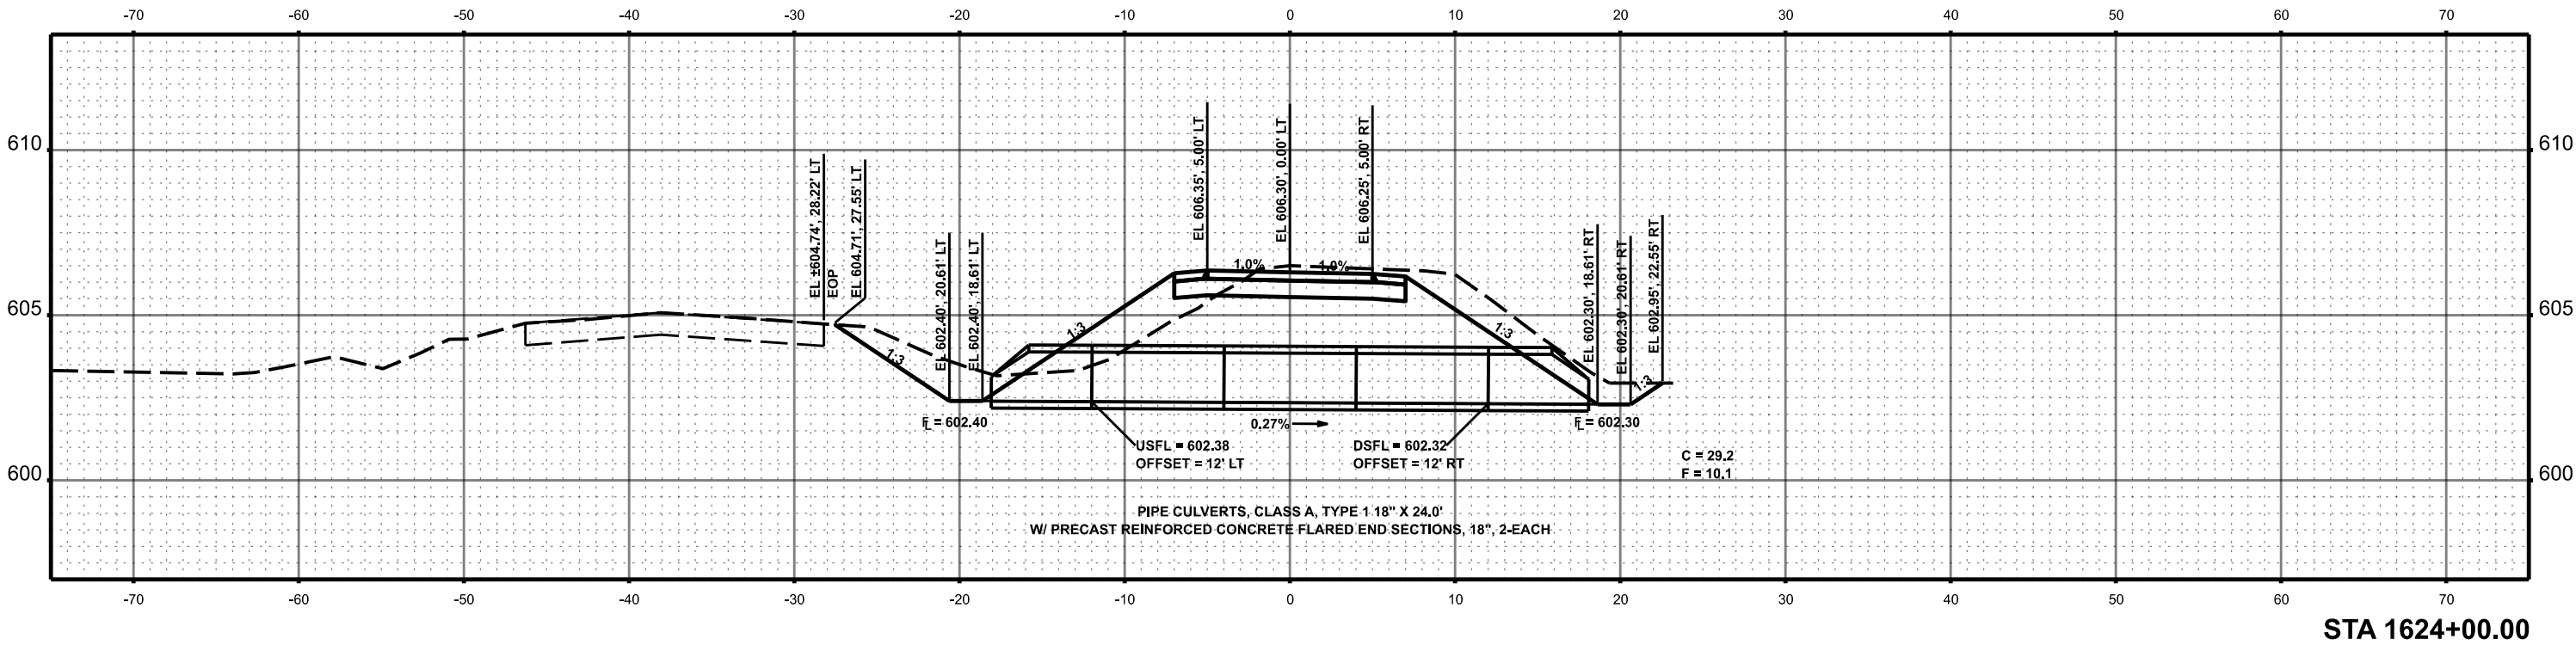

MODEL: Named Boundary Sheet H
FILE NAME: c:\paw_work\rd0183083\Border - Cross Sections.dgn

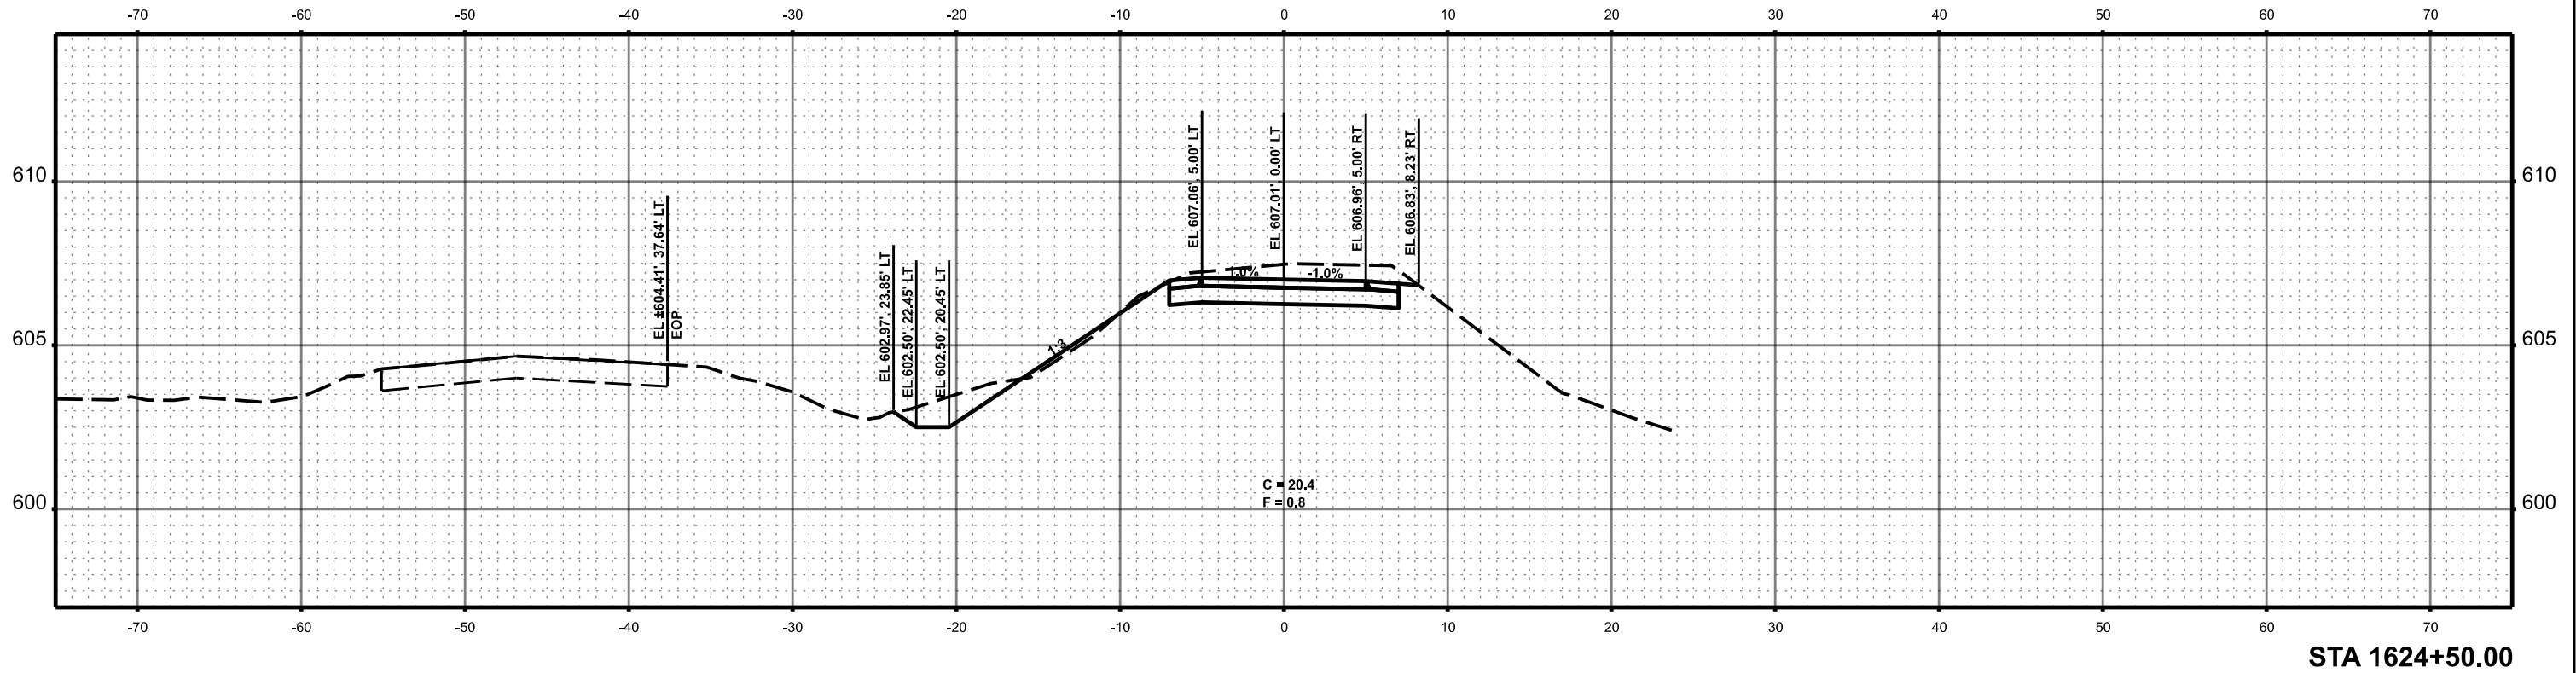
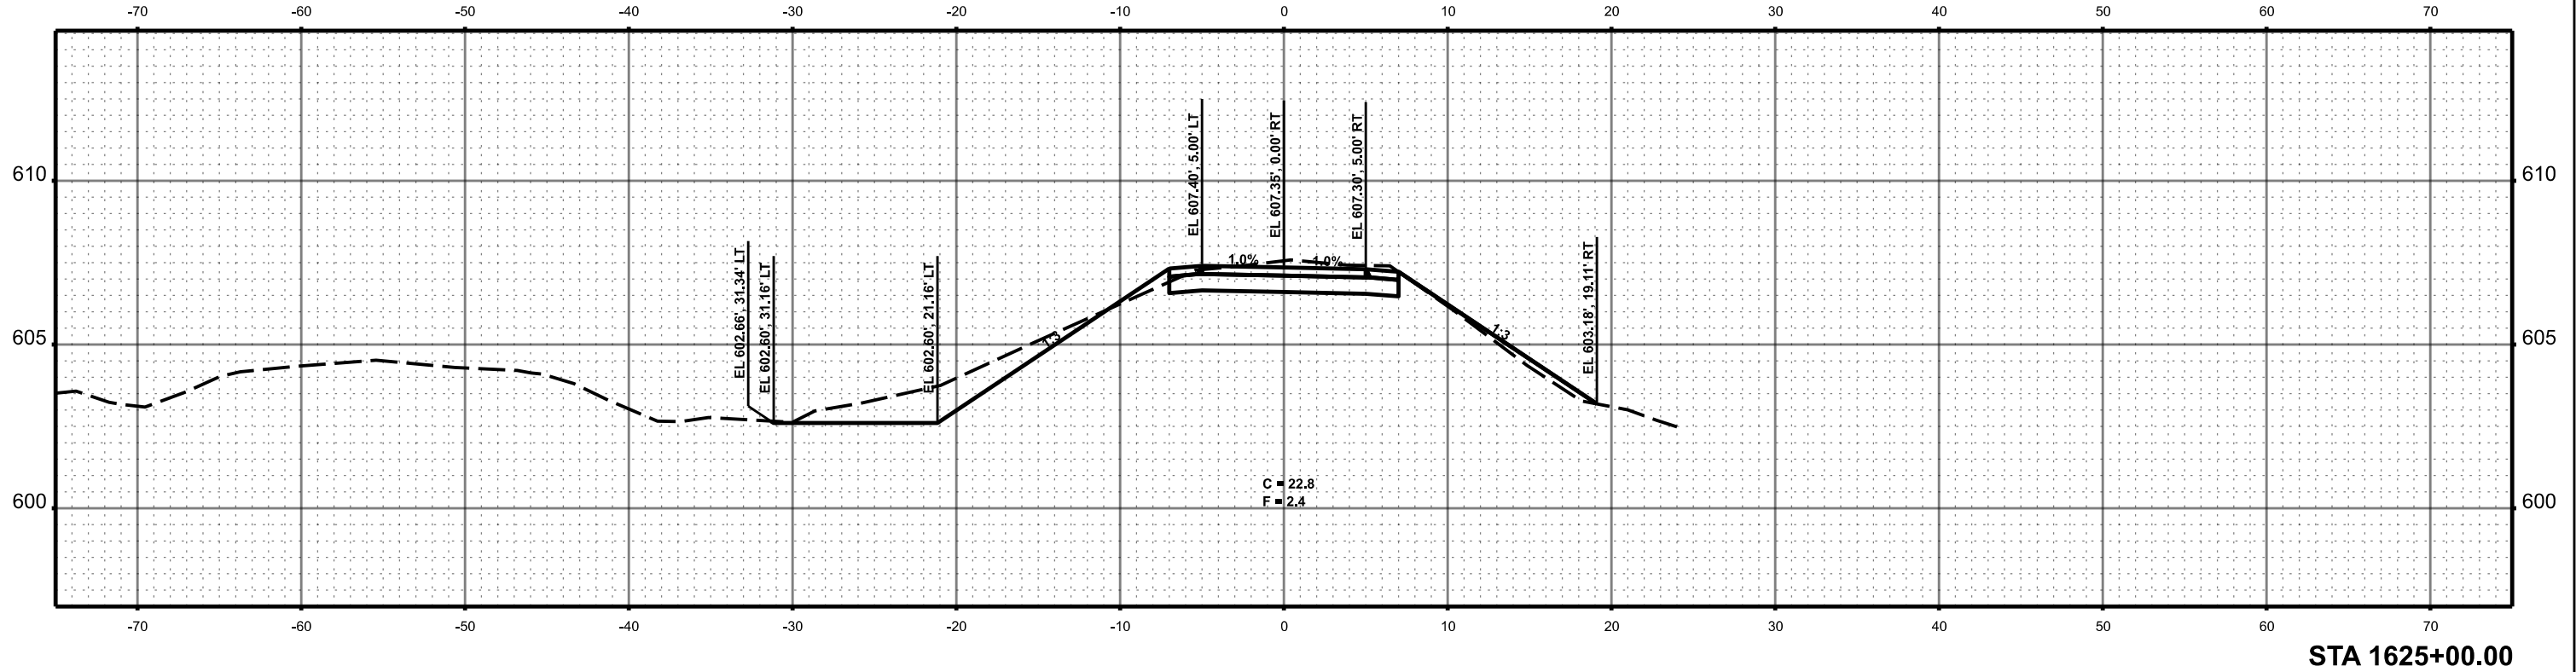


MODEL: Named Boundary Sheet H
FILE NAME: c:\paw_work\hd0183083\Border - Cross Sections.dgn

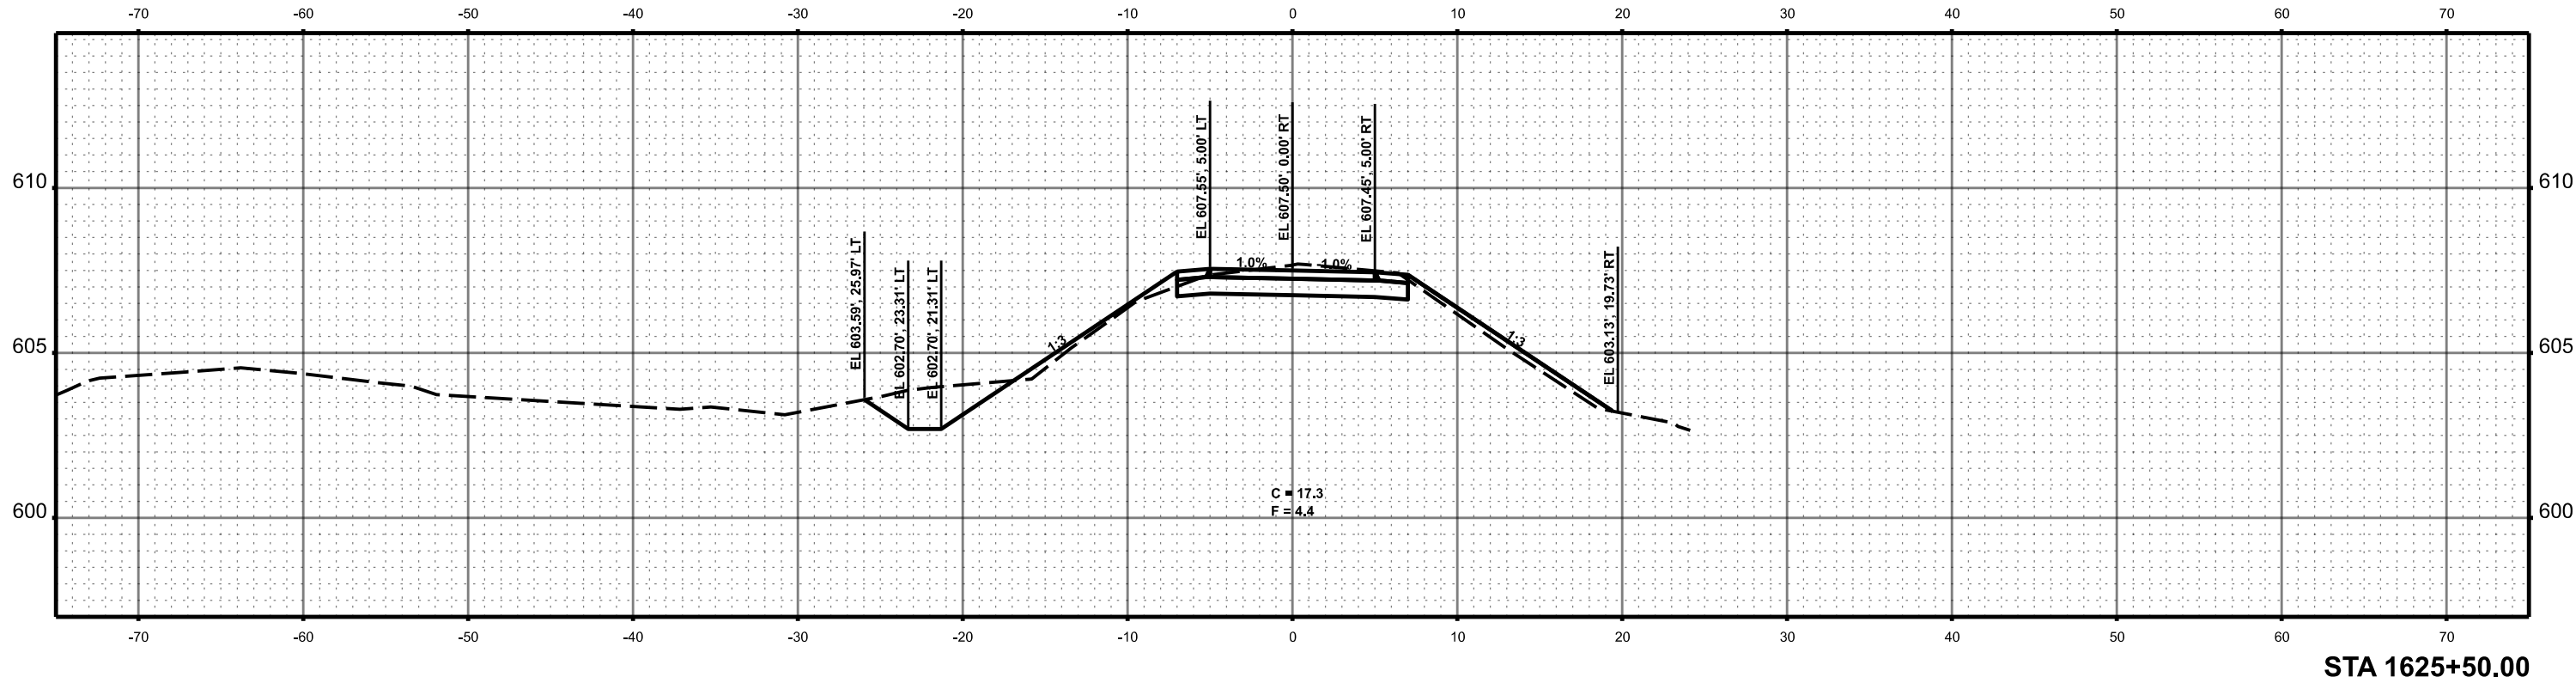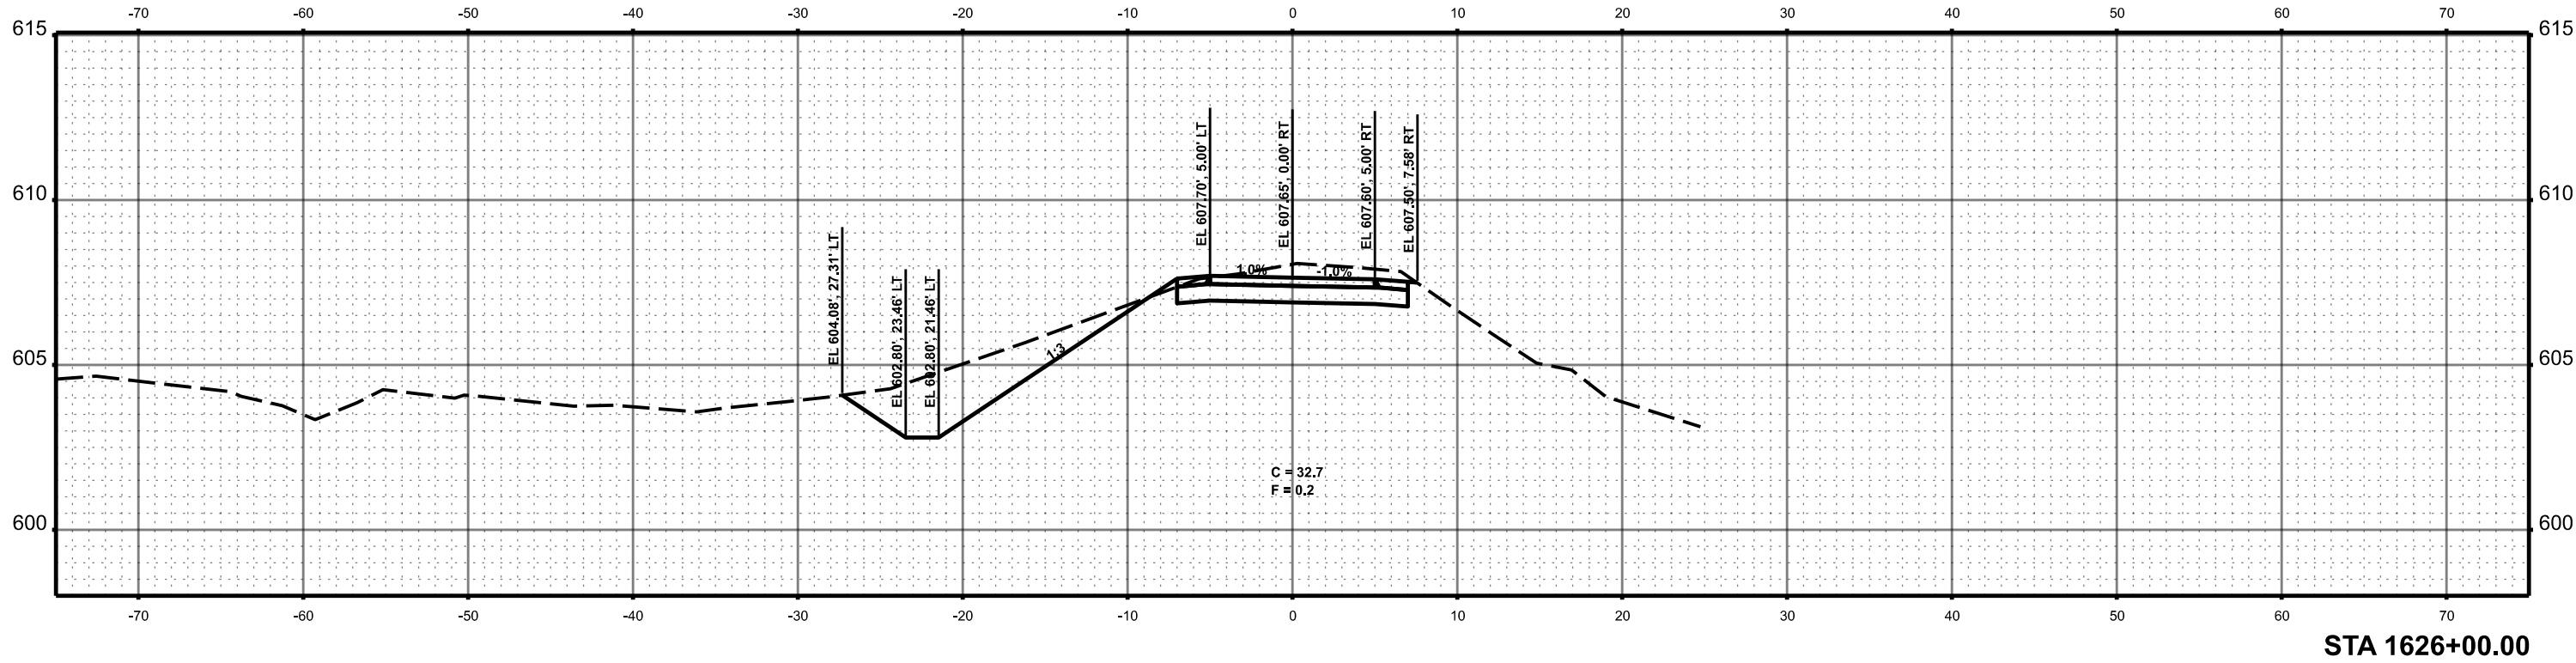



 BACON FARMER WORKMAN ENGINEERING & TESTING, INC.	USER NAME = sskinner	DESIGNED -	REVISED -	MENARD AND SANGAMON COUNTY	SANGAMON VALLEY TRAIL CROSS SECTIONS				F.A. RTE.	SECTION	COUNTY	TOTAL SHEETS	SHEET NO.
		DRAWN -	REVISED -							18-00068-00-BT	*	158	150
	PLOT SCALE = 0.16666633' / In.	CHECKED -	REVISED -						CONTRACT NO. 93827				
	PLOT DATE = 9/30/2024	DATE -	REVISED -						ILLINOIS FED. AID PROJECT				
						SCALE: 1"=5'	SHEET 106 OF 111 SHEETS	STA. 1625+50.00 TO STA. 1626+00.00	* SANGAMON & MENARD *				

MODEL: Named Boundary Sheet H
FILE NAME: c:\paw_work\fd\0183083\Border - Cross Sections.dgn

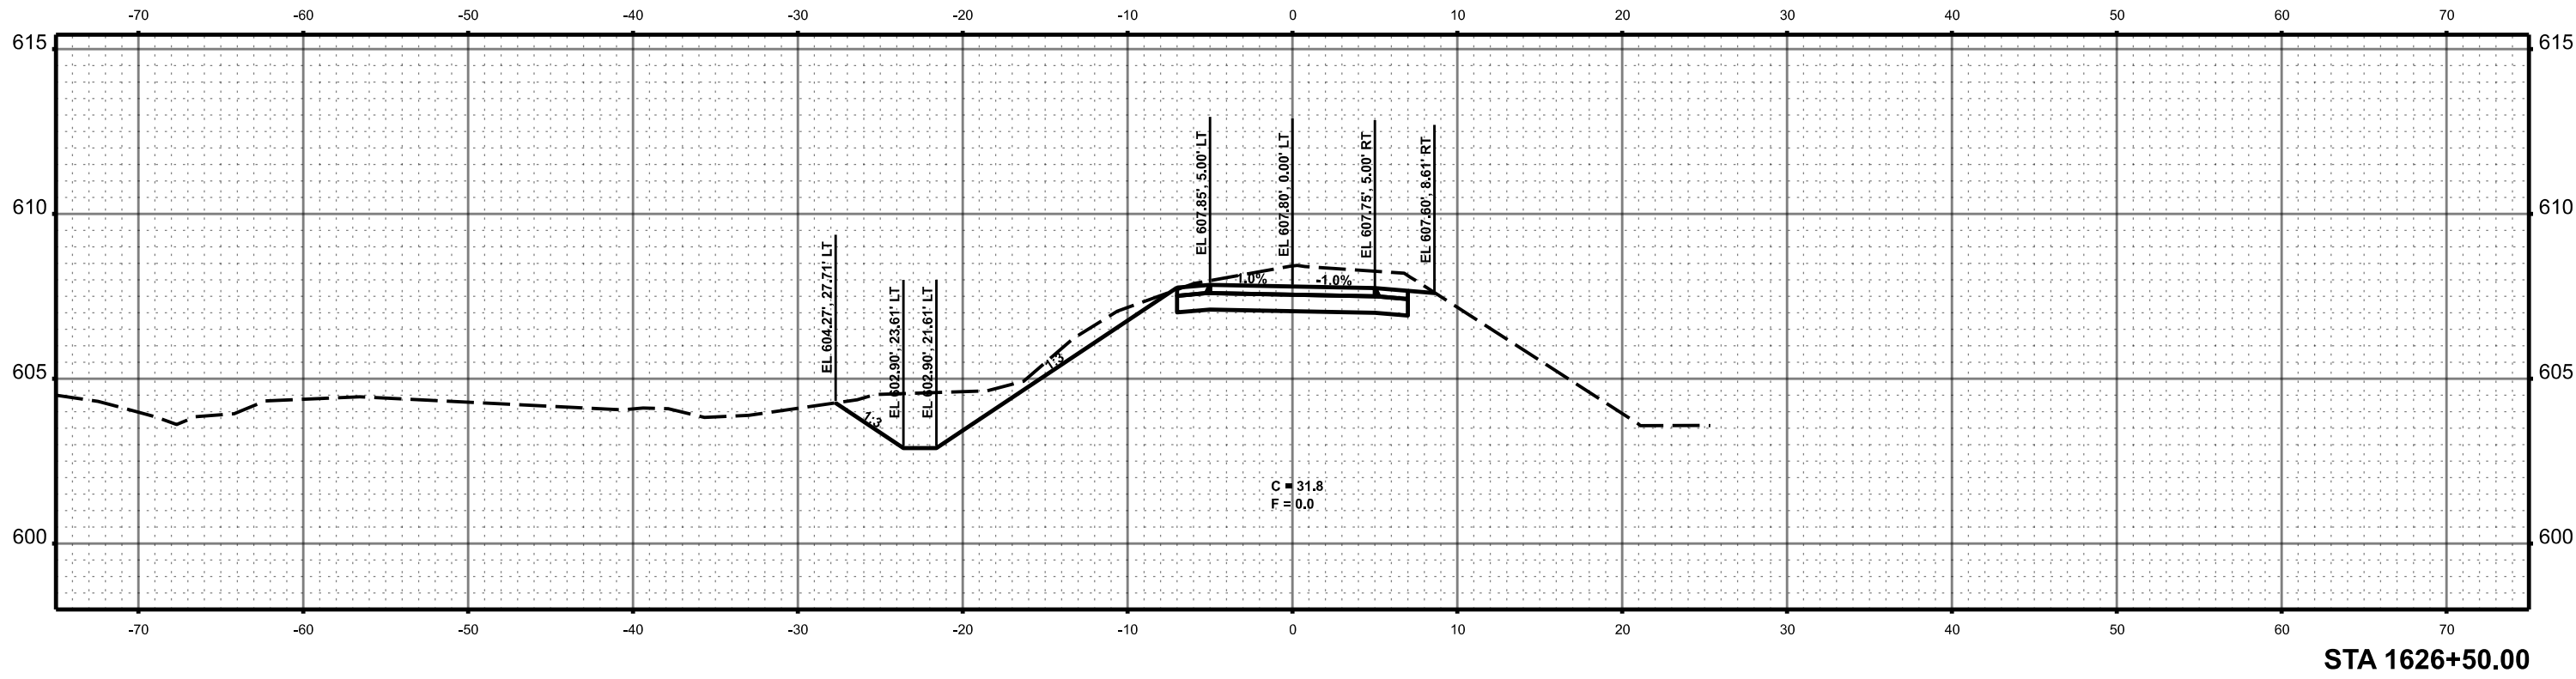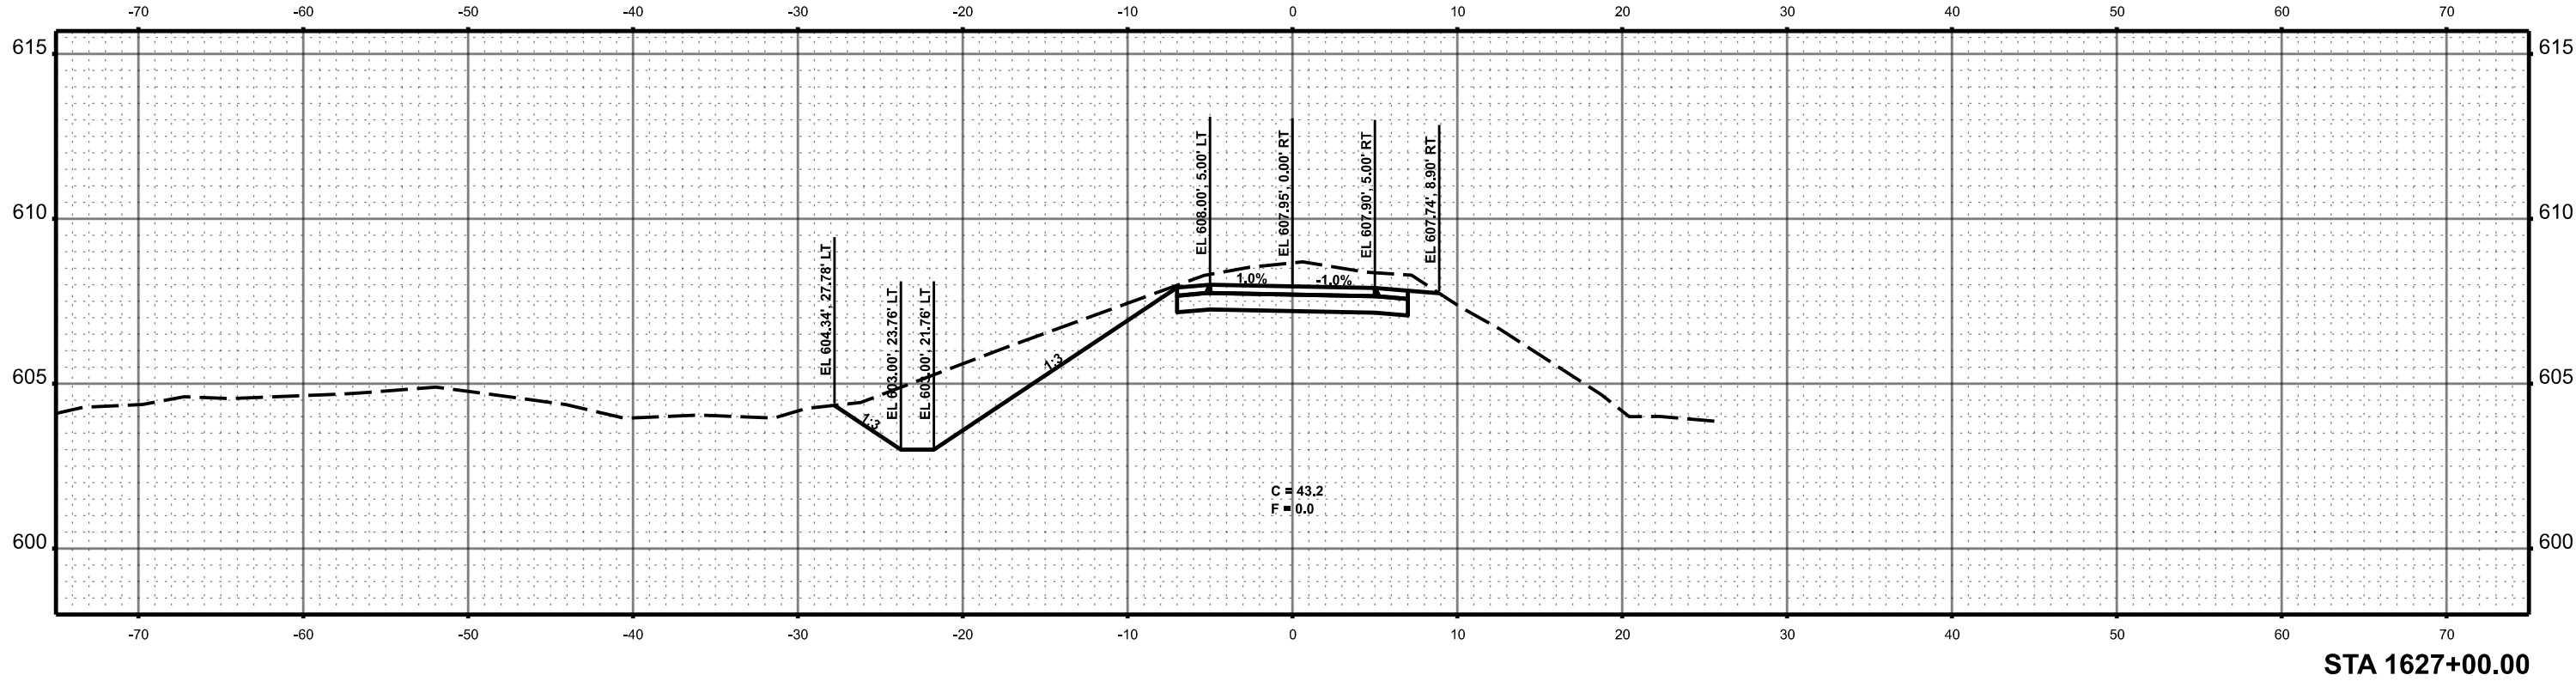

 BACON FARMER WORKMAN ENGINEERING & TESTING, INC.	USER NAME = sskinner	DESIGNED -	REVISED -	MENARD AND SANGAMON COUNTY	SANGAMON VALLEY TRAIL CROSS SECTIONS					F.A. RTE.	SECTION	COUNTY	TOTAL SHEETS	SHEET NO.
		DRAWN -	REVISED -								18-00068-00-BT	*	158	151
	PLOT SCALE = 0.16666633' / in.	CHECKED -	REVISED -							CONTRACT NO. 93827				
	PLOT DATE = 9/30/2024	DATE -	REVISED -											
						SCALE: 1"=5'	SHEET 107 OF 111 SHEETS	STA. 1626+50.00 TO STA. 1627+00.00	ILLINOIS		FED. AID PROJECT	* SANGAMON & MENARD-		

MODEL: Named Boundary Sheet H
FILE NAME: c:\paw_work\fd\0183083\Border - Cross Sections.dgn

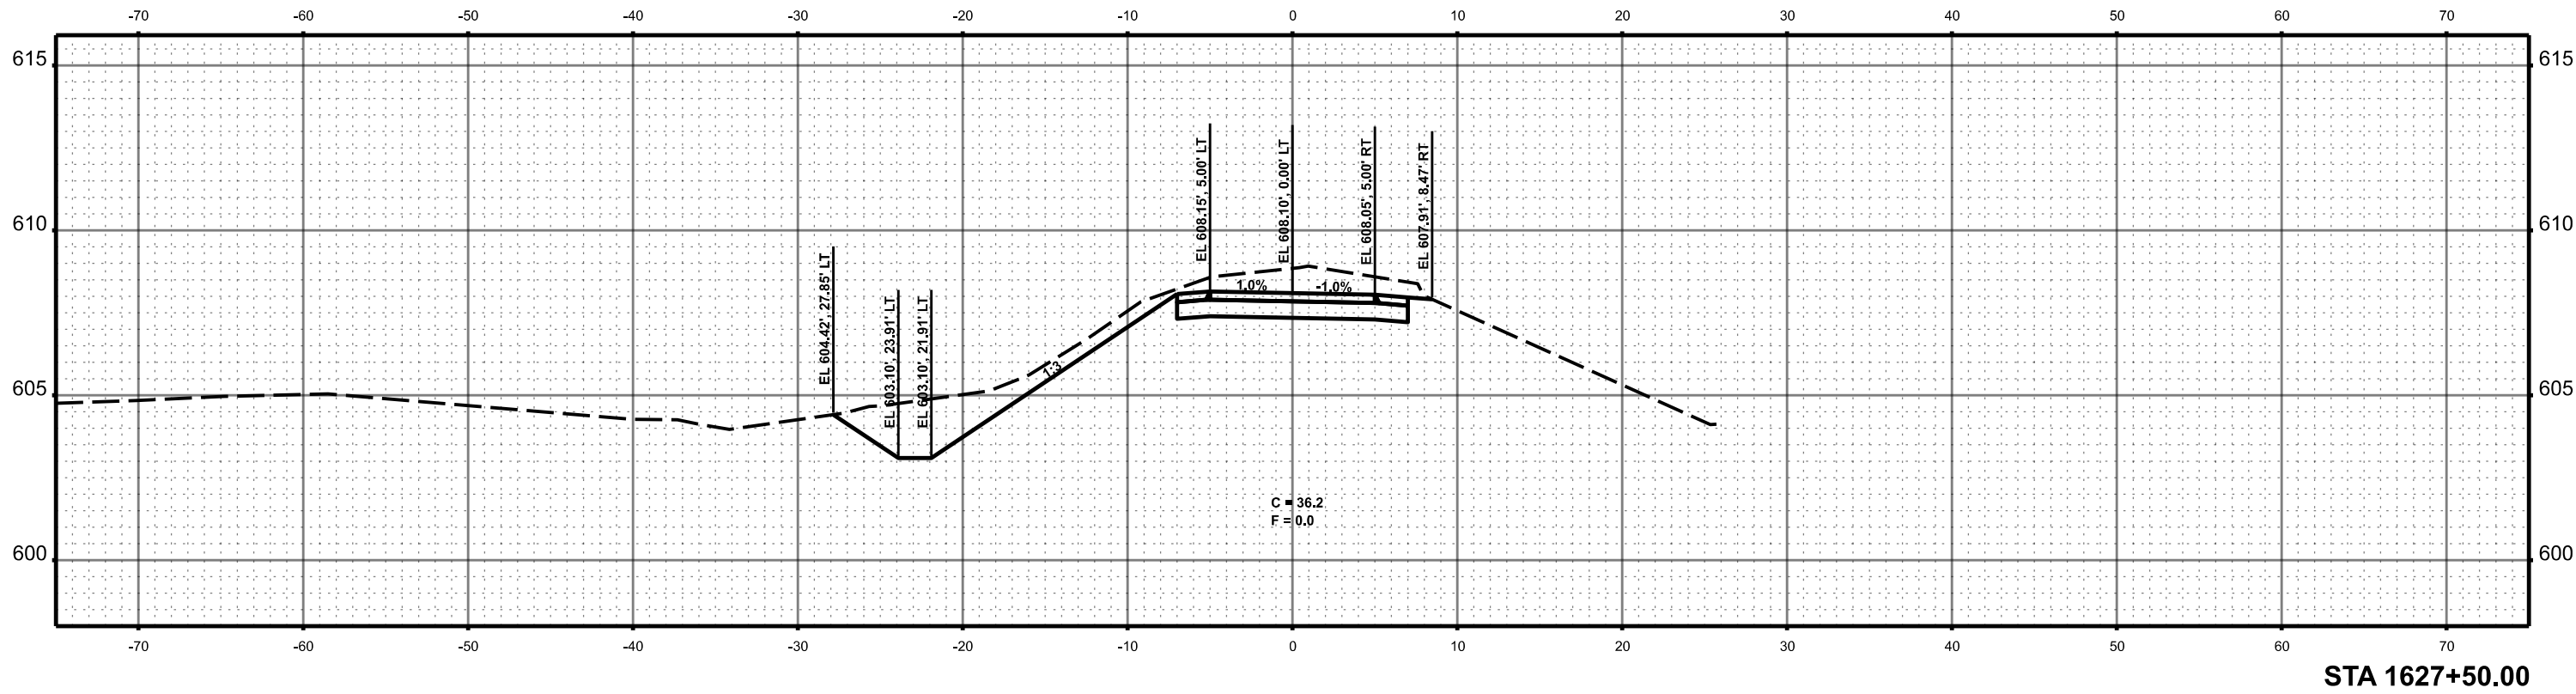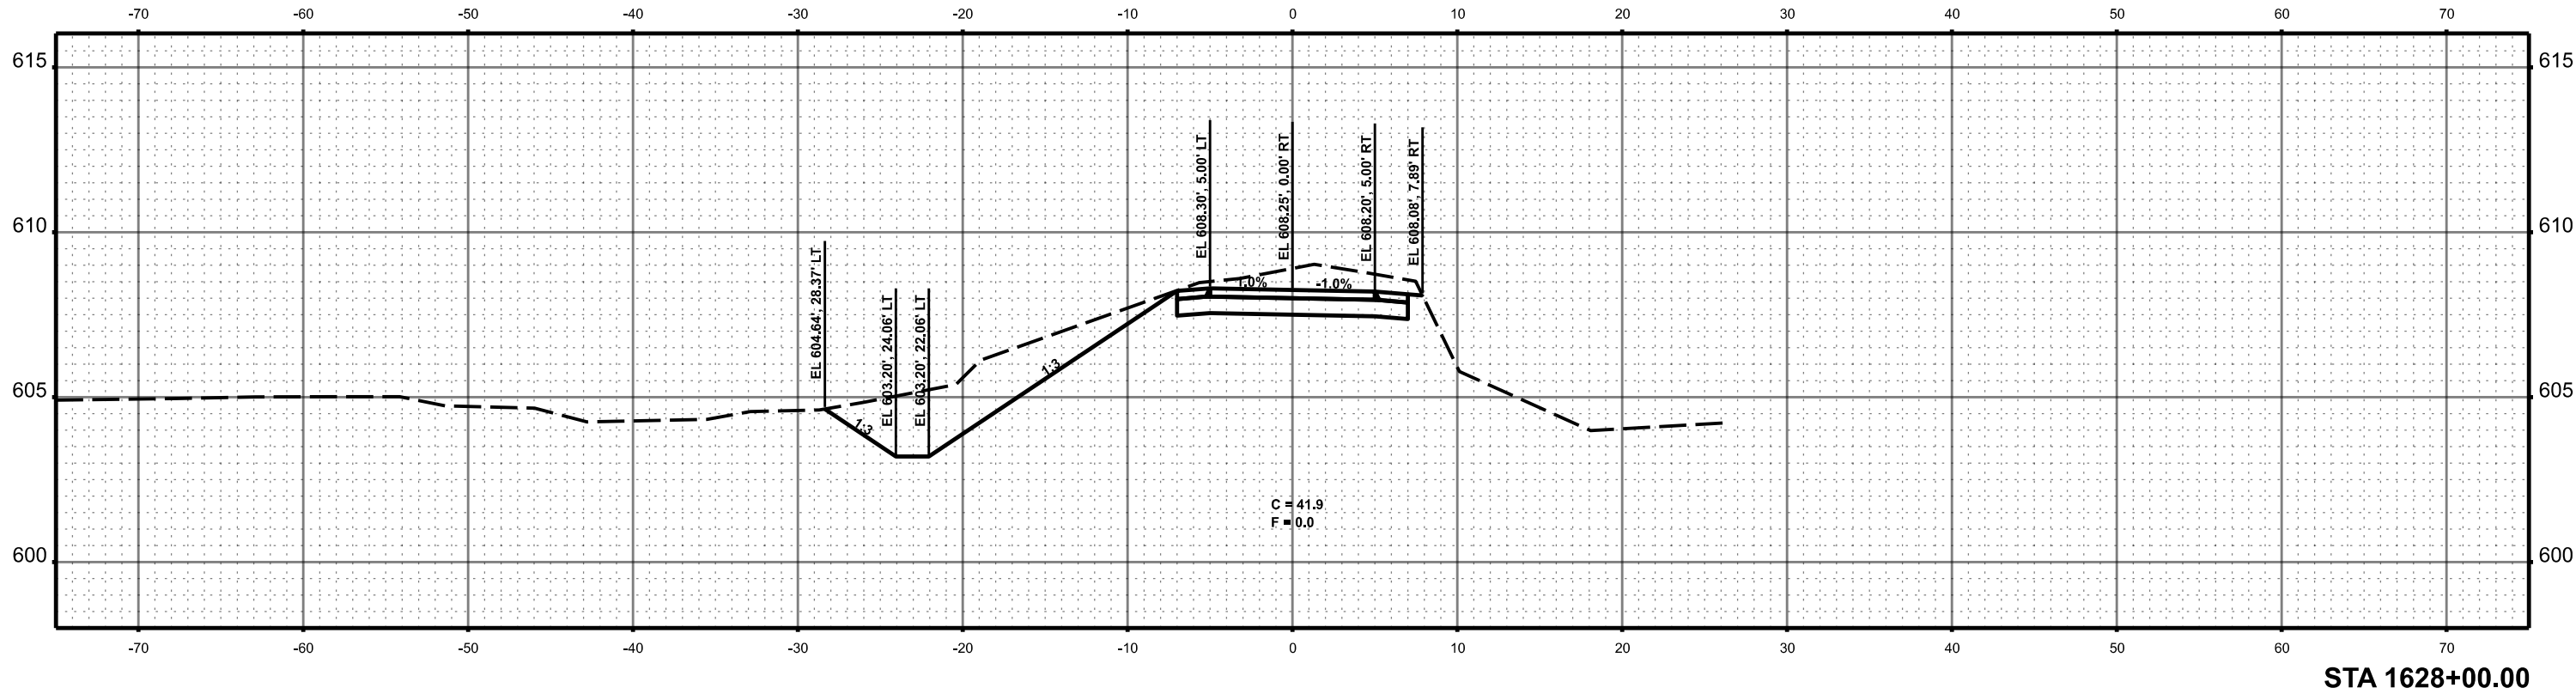

MODEL: Named Boundary Sheet H
FILE NAME: c:\paw_work\fd\0183083\Border - Cross Sections.dgn



BACON | FARMER | WORKMAN
ENGINEERING & TESTING, INC.

USER NAME = sskinner	DESIGNED -	REVISED -
	DRAWN -	REVISED -
PLOT SCALE = 0.16666633' / in.	CHECKED -	REVISED -
PLOT DATE = 9/30/2024	DATE -	REVISED -

MENARD AND
SANGAMON COUNTY

SANGAMON VALLEY TRAIL
CROSS SECTIONS



SCALE: 1" = 5'

SHEET 109 OF 111 SHEETS

STA. 1628+50.00 TO STA. 1629+00.00

F.A. RTE.	SECTION	COUNTY	TOTAL SHEETS	SHEET NO.
	18-00068-00-BT	*	158	153
CONTRACT NO. 93827				
		ILLINOIS	FED. AID PROJECT	

* SANGAMON & MENARD

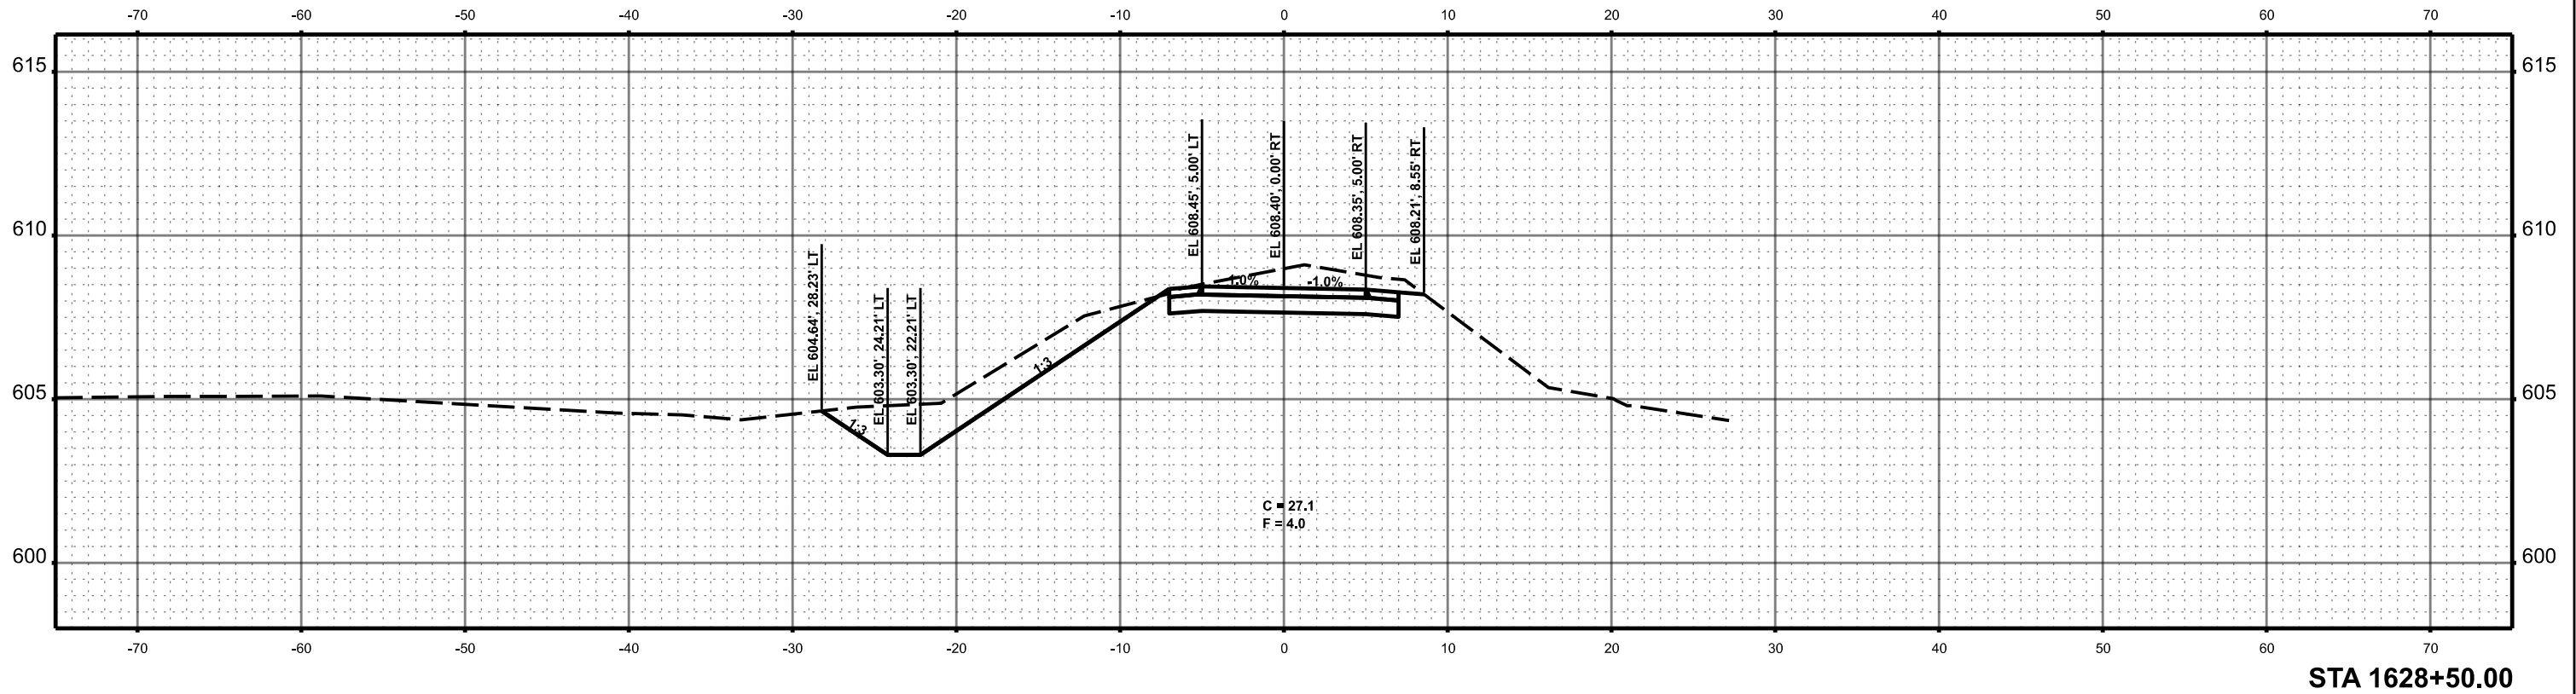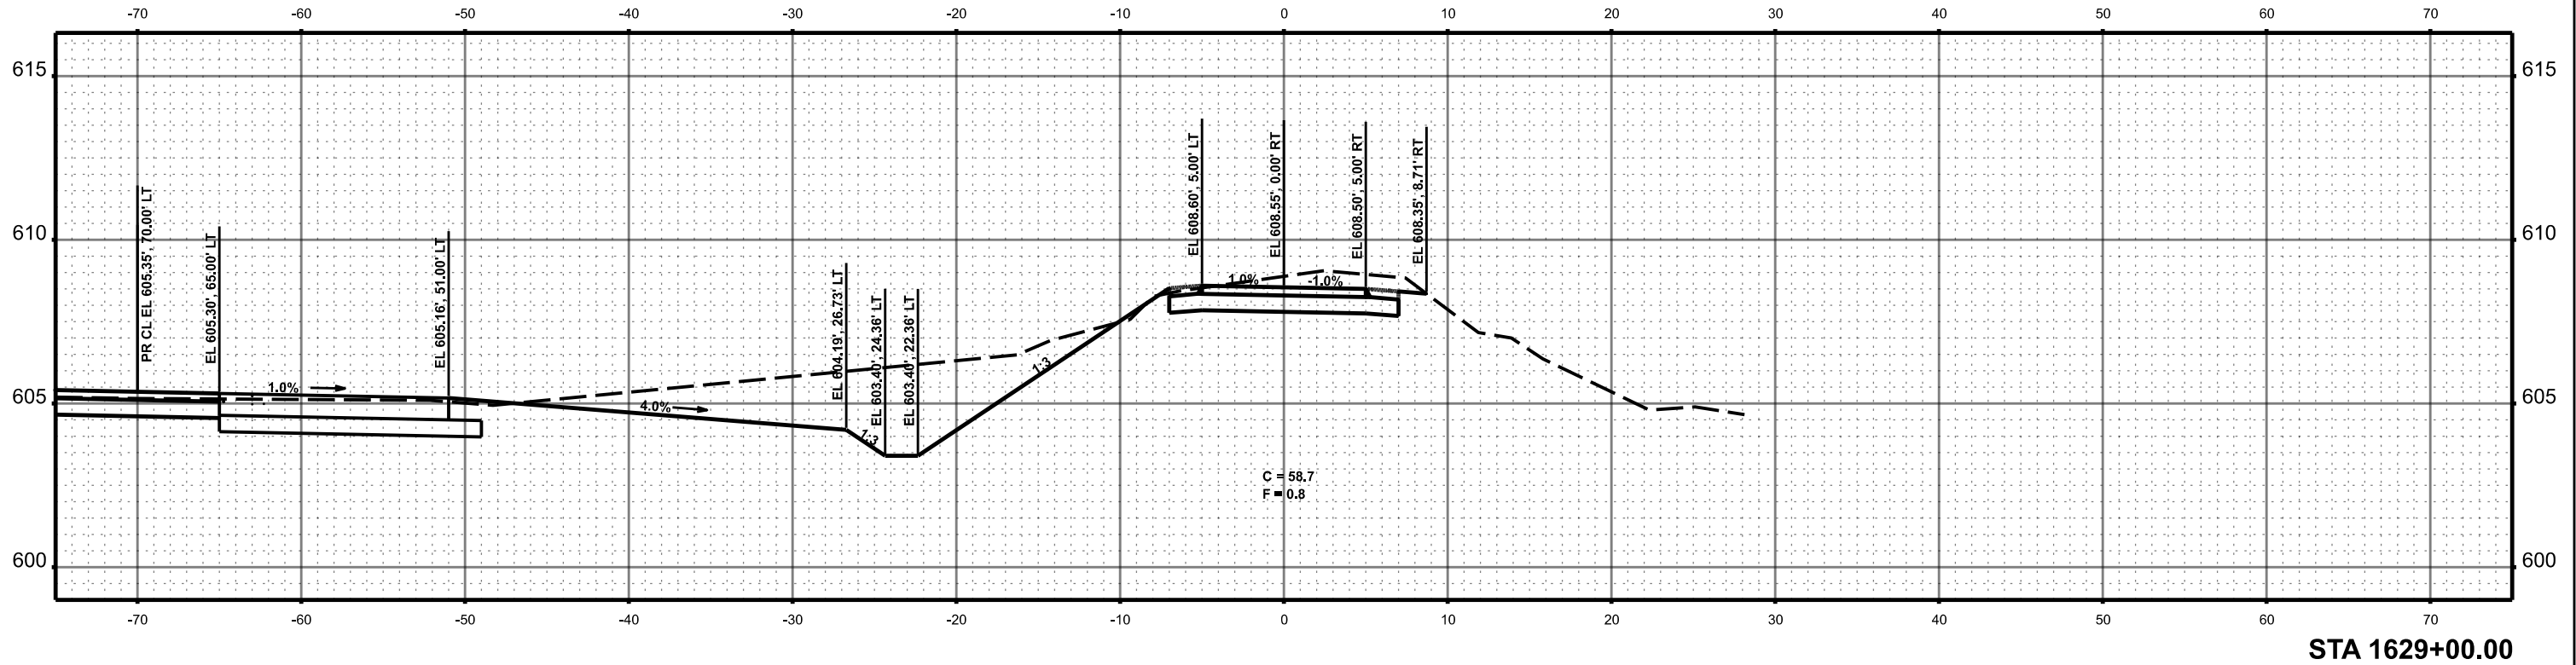

MODEL: Named Boundary Sheet H
FILE NAME: c:\paw_work\fd0183083\Border - Cross Sections.dgn

 BACON FARMER WORKMAN ENGINEERING & TESTING, INC.	USER NAME = ss Skinner	DESIGNED -	REVISED -
		DRAWN -	REVISED -
	PLOT SCALE = 0.16666633' / In.	CHECKED -	REVISED -
	PLOT DATE = 9/30/2024	DATE -	REVISED -



**MENARD AND
SANGAMON COUNTY**


**SANGAMON VALLEY TRAIL
CROSS SECTIONS**

SCALE: 1"=5' SHEET 110 OF 111 SHEETS STA. 1629+50.00 TO STA. 1630+00.00

F.A. RTE.	SECTION	COUNTY	TOTAL SHEETS	SHEET NO.
	18-00068-00-BT	*	158	154
CONTRACT NO. 93827				
ILLINOIS			FED. AID PROJECT	

* SANGAMON & MENARD

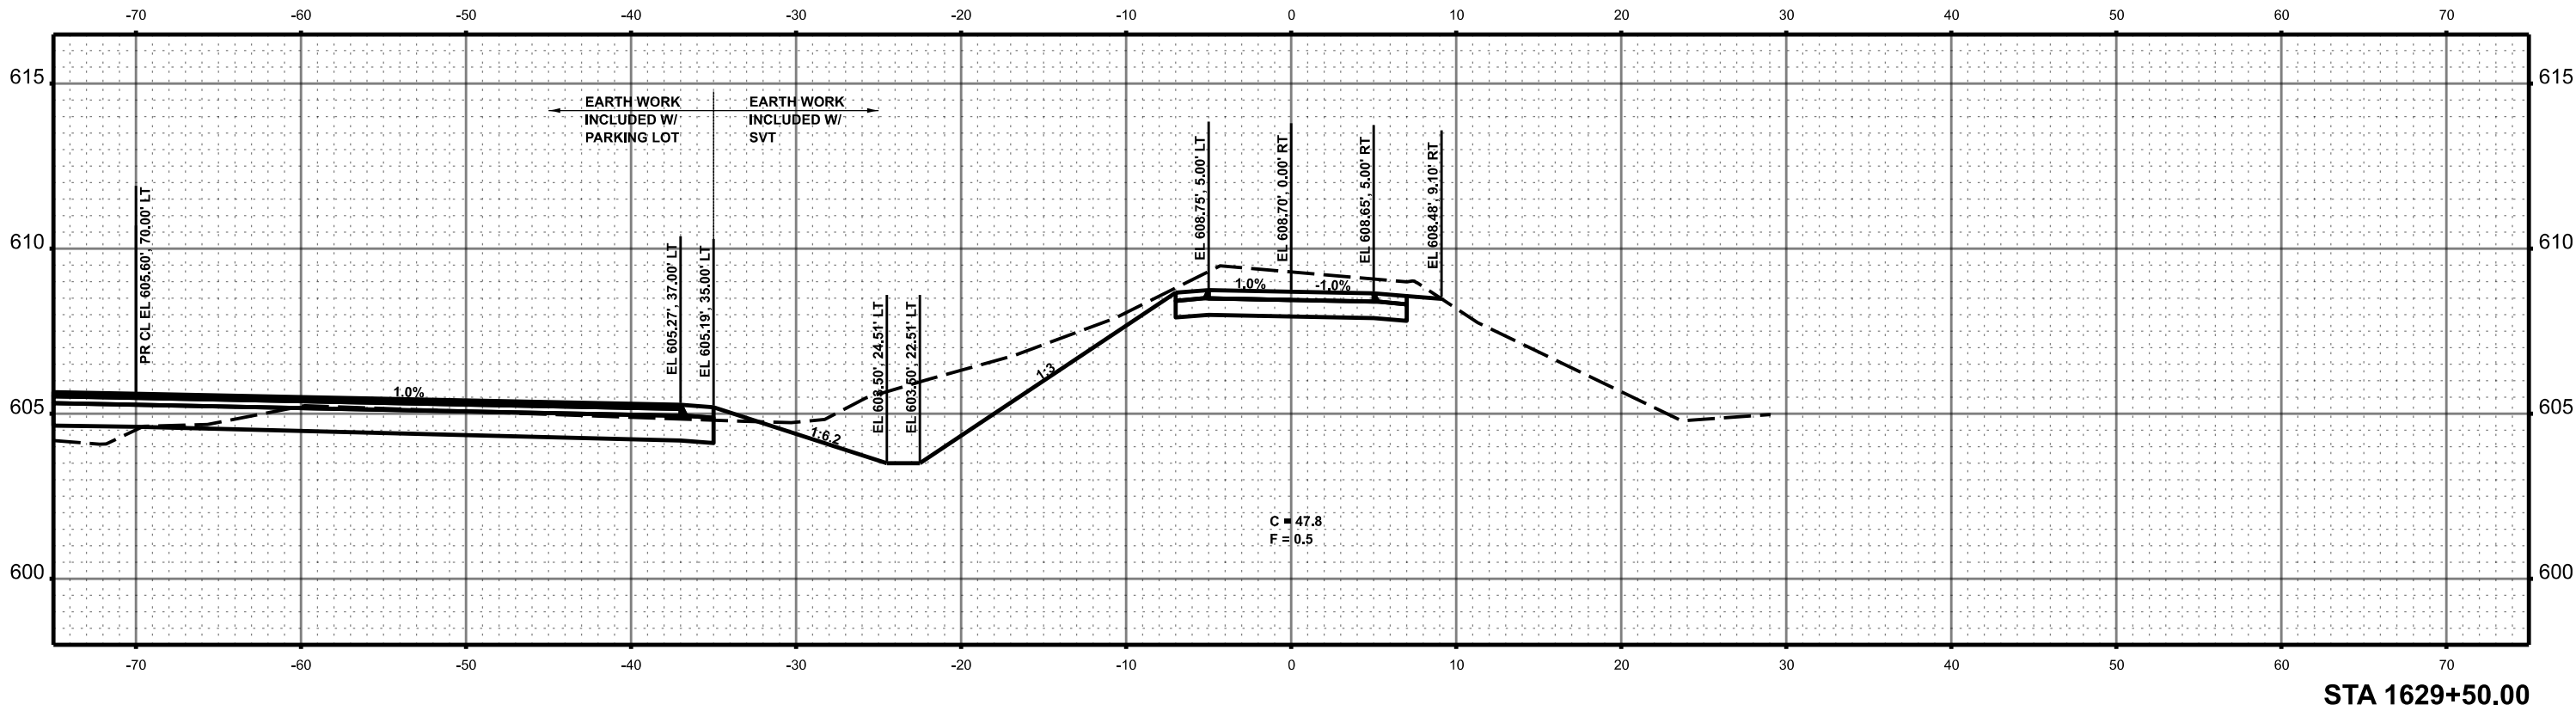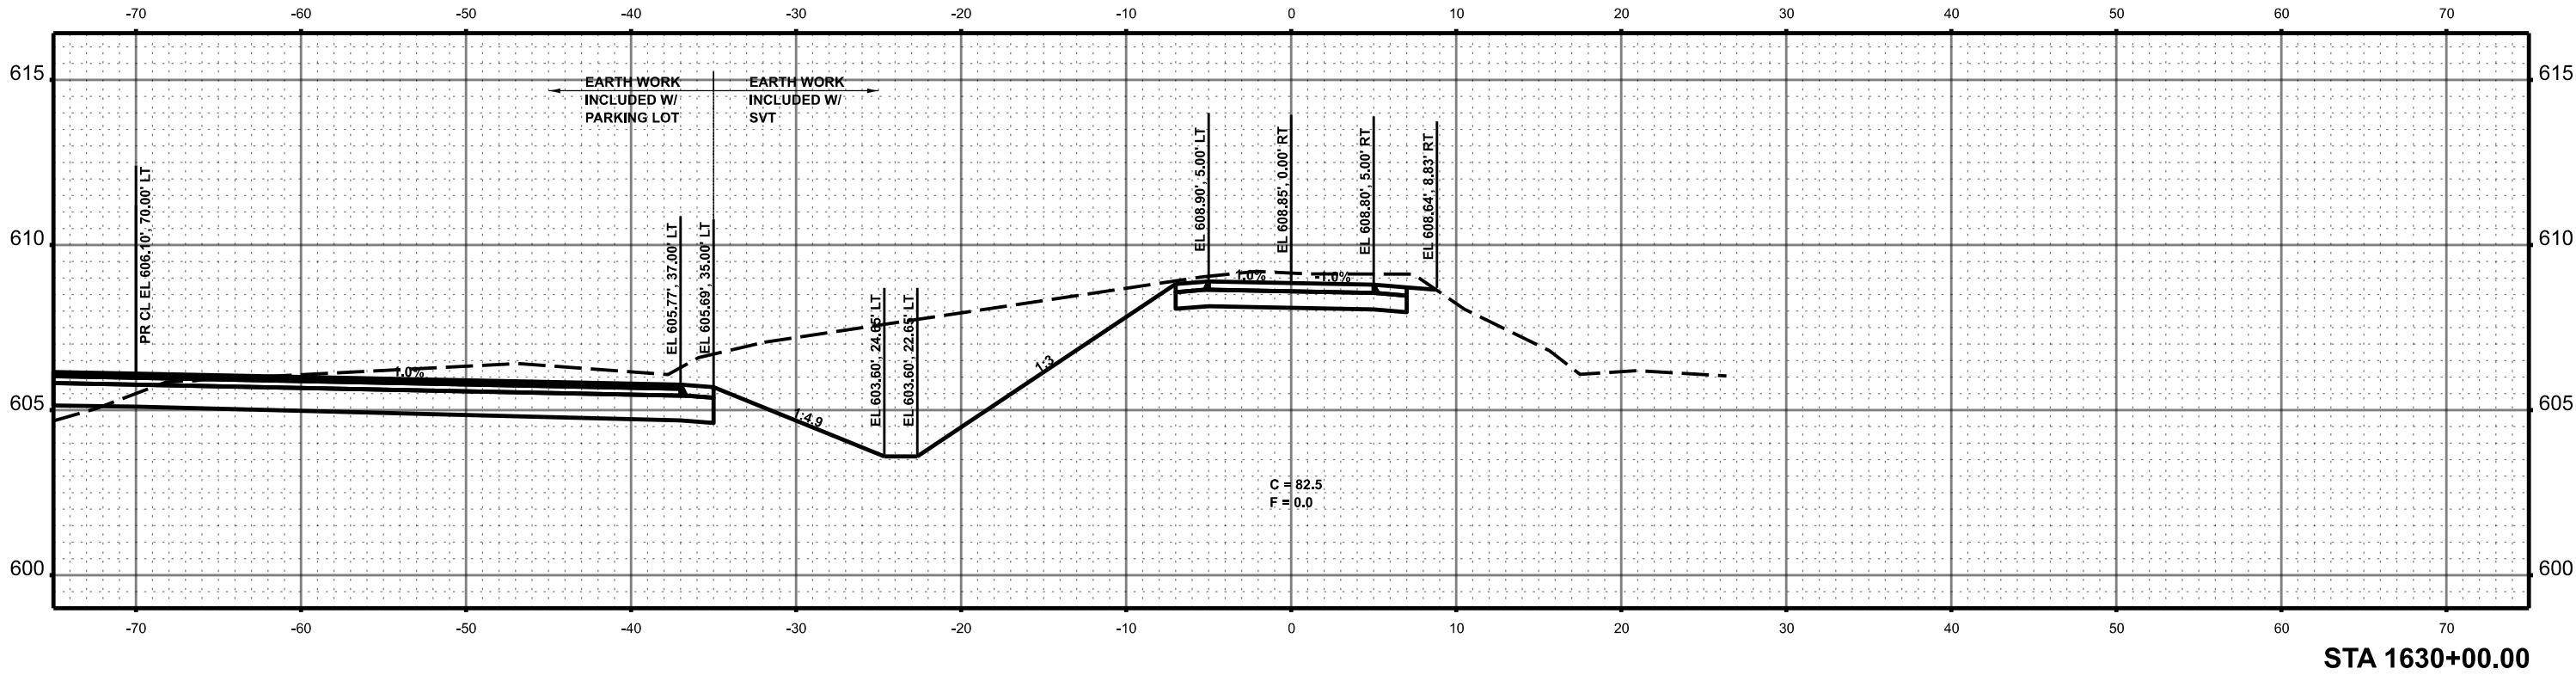

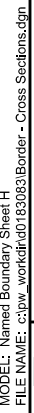* SANGAMON & MENARD.

MODEL: Named Boundary Sheet H
FILE NAME: c:\paw_work\kd\01633083\Border - Parking Lot Cross Sections.dgn

 BACON FARMER WORKMAN ENGINEERING & TESTING, INC.	USER NAME = sskinner	DESIGNED -	REVISED -
		DRAWN -	REVISED -
	PLOT SCALE = 0.16666633' / In.	CHECKED -	REVISED -
	PLOT DATE = 9/30/2024	DATE -	REVISED -

**MENARD AND
SANGAMON COUNTY**

**SANGAMON VALLEY TRAIL
PARKING LOT CROSS SECTIONS**

SCALE: 1" = 5' SHEET 1 OF 3 SHEETS STA. 1628+75.00 TO STA. 1629+25.00

F.A. RTE.	SECTION	COUNTY	TOTAL SHEETS	SHEET NO.
	18-00068-00-BT	*	158	156
			CONTRACT NO. 93827	
		ILLINOIS	FED. AID PROJECT	

* SANGAMON & MENARD

