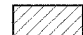

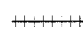



STATE OF ILLINOIS
DEPARTMENT OF TRANSPORTATION

ROUTE NO.	SECTION	COUNTY	TOTAL SHEETS	SHEET NO.	SHEET NO. 16 16 SHEETS
3887	AR-B	KANE	43	32	
FED. ROAD DIST. NO. 7		ILLINOIS	FED. AID PROJECT		


Contract #60023

LEGEND

-  Structural Repair of Concrete (Depth Equal to or Less than 5")
-  Structural Repair of Concrete (Depth Greater than 5")
-  Epoxy Crack Injection

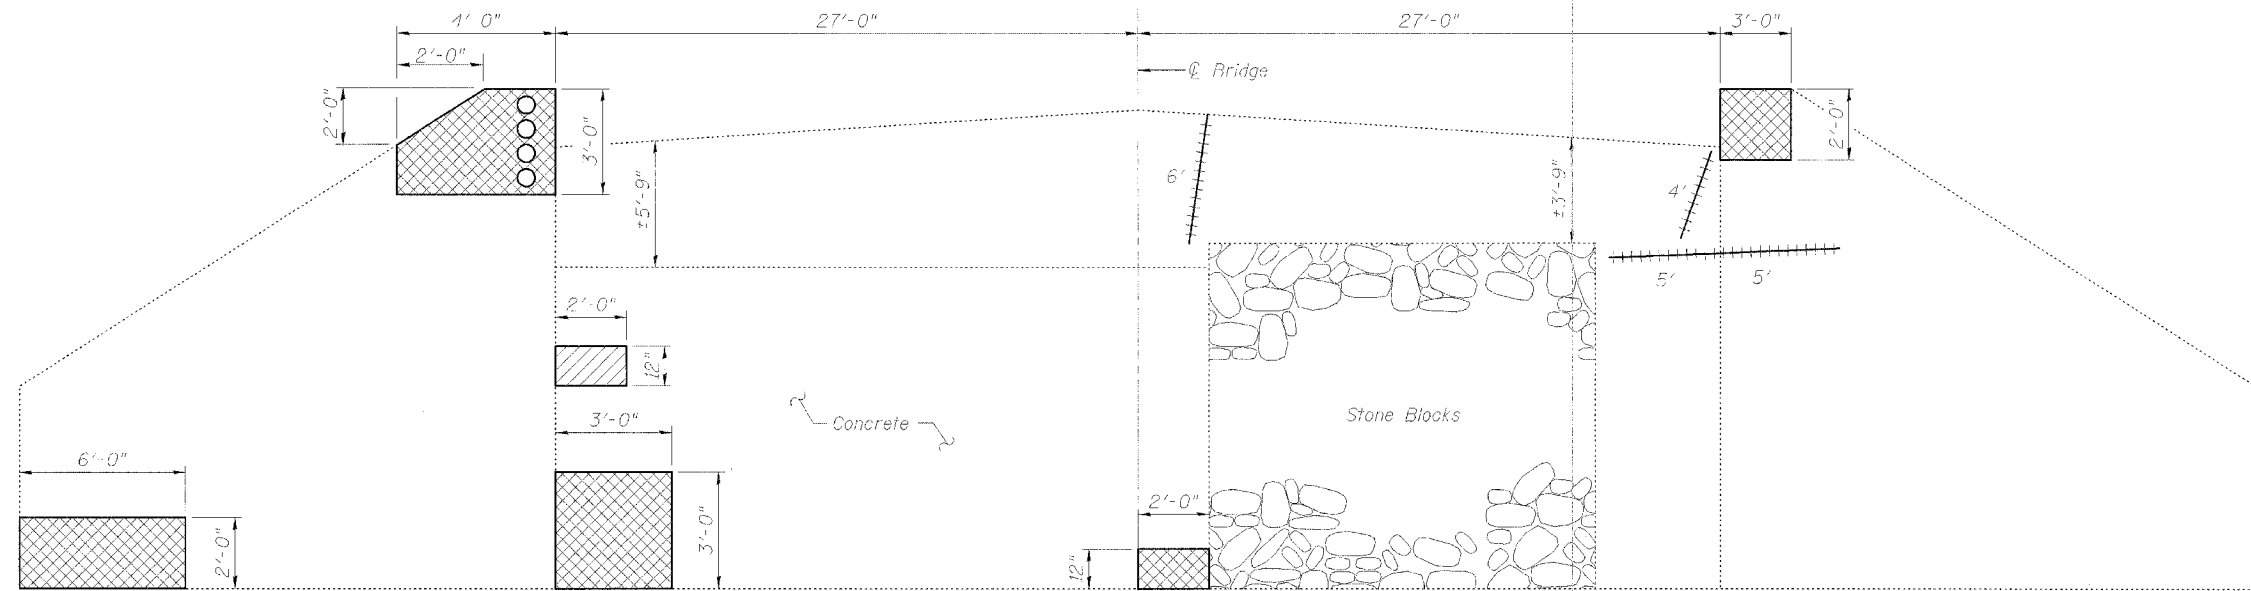

NORTH ABUTMENT
(Looking North)

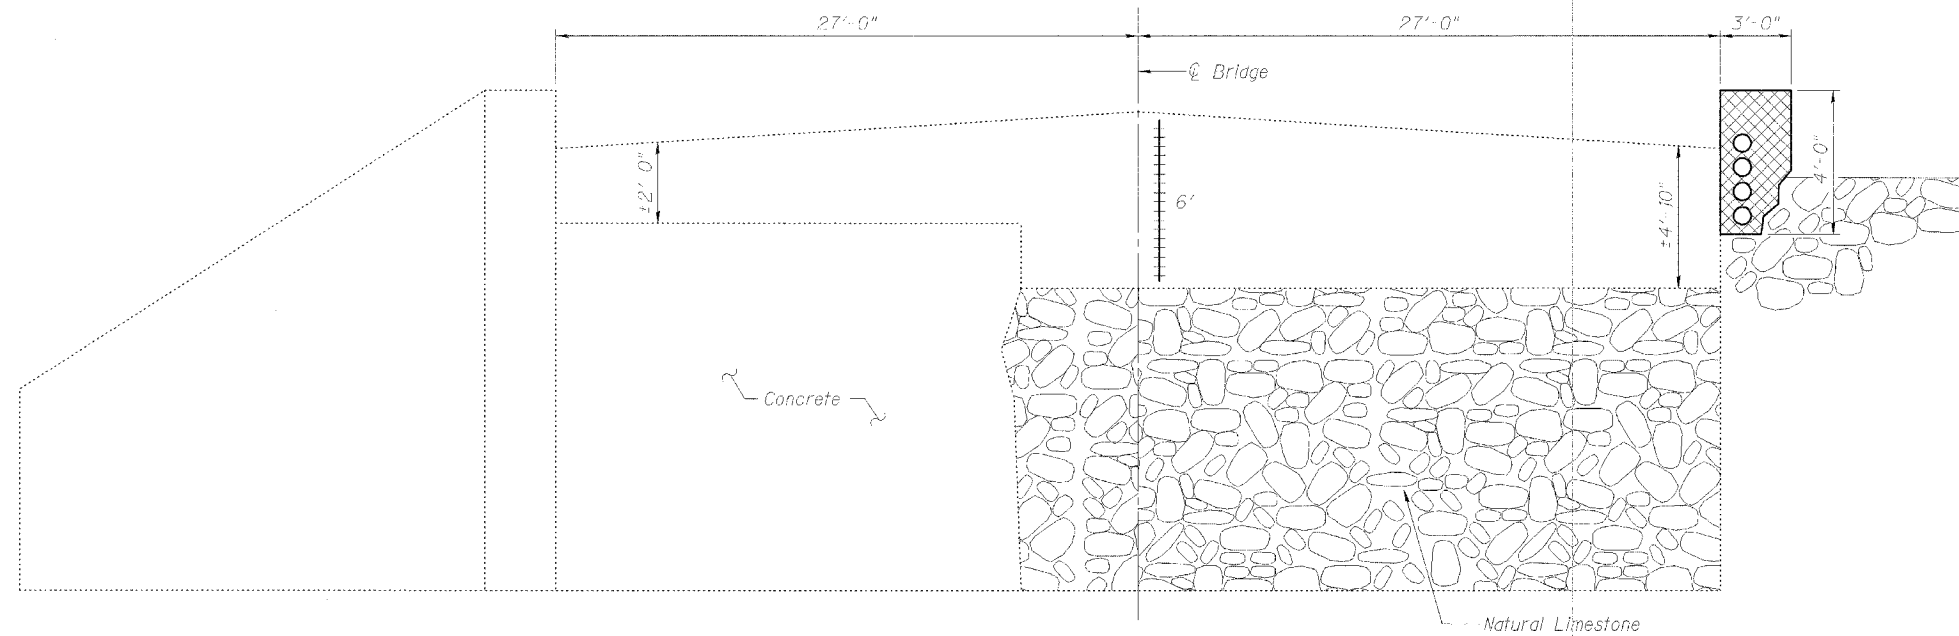

SOUTH ABUTMENT
(Looking South)

BILL OF MATERIAL

Item	Unit	Quantity
Structural Repair of Concrete (Depth Greater Than 5")	Sq. Ft.	50
Structural Repair of Concrete (Depth Equal to or Less Than 5")	Sq. Ft.	2
Epoxy Crack Injection	Foot	26

DESIGNED	LLV
CHECKED	DDB
DRAWN	MGM
CHECKED	LLV

SUBSTRUCTURE REPAIRS
F.A.U. 3887 (IL 31)
OVER MILL CREEK
SECTION AR-B
KANE COUNTY STA. 187+31.80
STRUCTURE NO. 045-0020

STS CONSULTANTS
111 NE Jefferson Ave.
Peoria, Illinois 61602
Ph(309)676-8464
FAX(309)676-5445
IL Design Firm Reg. No. 184-001518