



F.A.P. RTE.	SECTION	COUNTY	TOTAL SHEETS	SHEET NO.
338	I12 N-2	DU PAGE	42	7
STA.	TO STA.			
FED. ROAD DIST. NO.	ILLINOIS	FED. AID PROJECT		

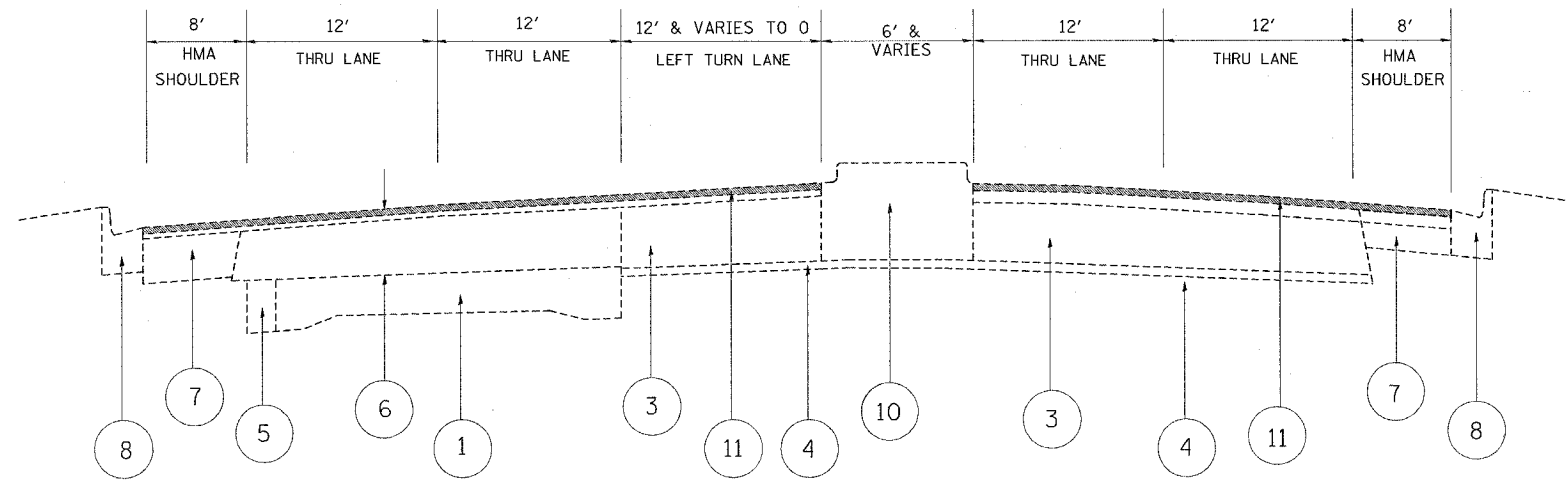

IL 59
EXISTING TYPICAL SECTION
 STA. 6+90 TO STA. 12+31

- LEGEND**
- ① EXISTING P.C.C. PAVEMENT (7")
 - ② EXISTING HMA PAVEMENT (13")
 - ③ EXISTING HMA PAVEMENT (16")
 - ④ EXIST. SUB-BASE GRANULAR MATERIAL
 - ⑤ EXISTING HMA WIDENING (9")
 - ⑥ EXISTING HMA OVERLAY (±14")
 - ⑦ EXISTING STABILIZED SHOULDER (8")
 - ⑧ EXISTING COMB. CONCRETE CURB & GUTTER, TYPE B-6.24
 - ⑨ PROPOSED MEDIAN REMOVAL PARTIAL DEPTH (±4 1/2")
 - ⑩ EXISTING BARRIER MEDIAN
 - ⑪ PROPOSED HMA SURFACE REMOVAL, 3"
 - ⑫ PROPOSED LEVELING BINDER (MACHINE METHOD), N70, 1 1/4"
 - ⑬ PROPOSED POLYMERIZED HMA SURFACE COURSE MIX F, N90, 1 3/4"

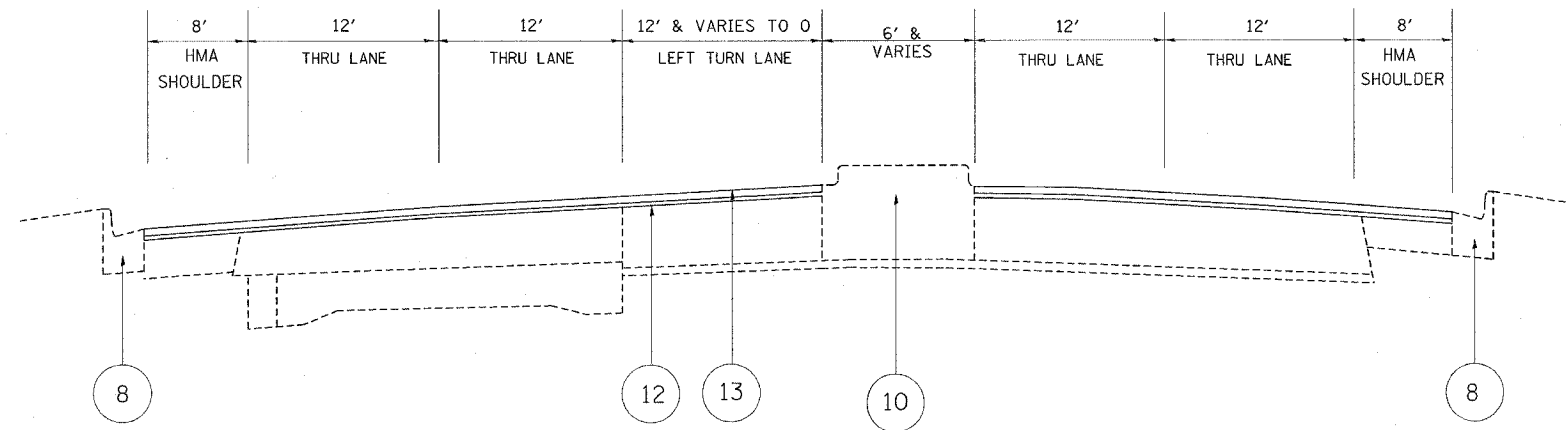

IL 59
PROPOSED TYPICAL SECTION
 STA. 6+90 TO STA. 12+31

REVISIONS		ILLINOIS DEPARTMENT OF TRANSPORTATION
NAME	DATE	
		IL. 59 AT BATAVIA RD. TYPICAL CROSS SECTIONS *SCALE* 11/28/2007
DRAWN BY		CHECKED BY