


F.A.P. RTE.	SECTION	COUNTY	TOTAL SHEETS	SHEET NO.
338	112 N-2	DU PAGE	42	9
STA.		TO STA.		
FED. ROAD DIST. NO.		ILLINOIS FED. AID PROJECT		

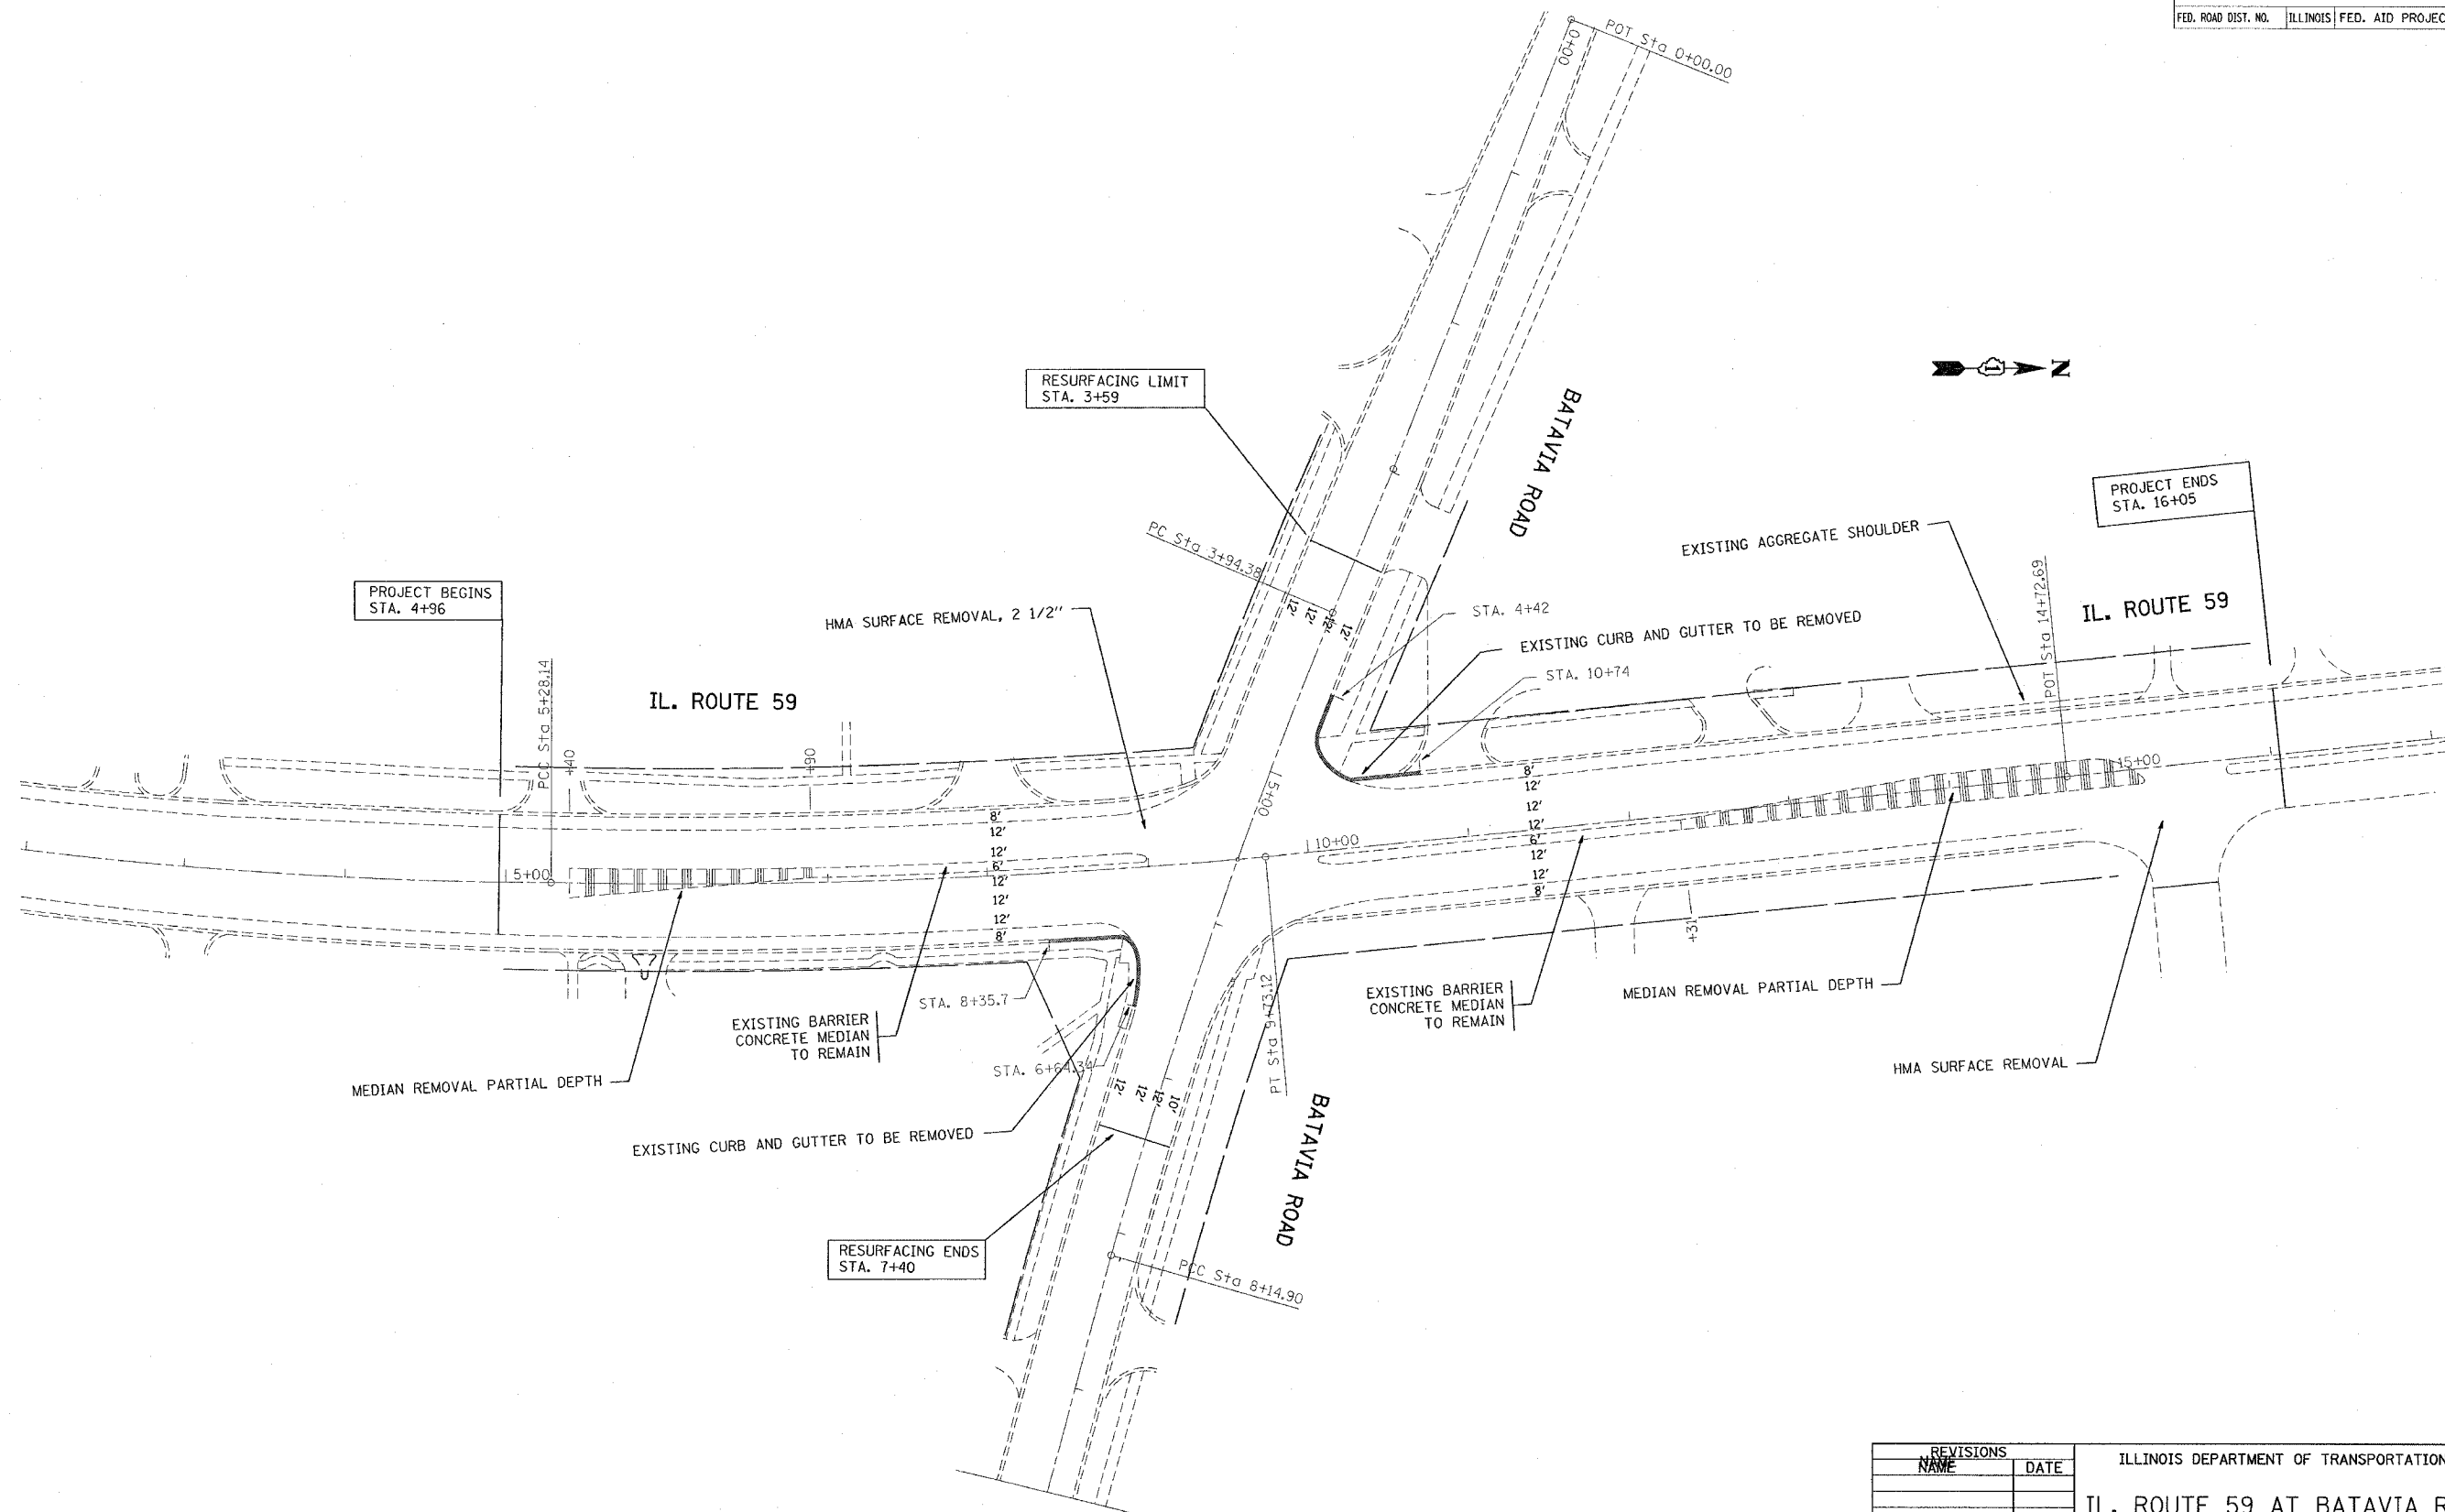

REVISIONS	
NAME	DATE

ILLINOIS DEPARTMENT OF TRANSPORTATION
 IL. ROUTE 59 AT BATAVIA RD.
 EXISTING ROADWAY
 PLANS
 SCALE
 11/6/2007
 DRAWN BY
 CHECKED BY