


### TEMPORARY TRAFFIC SIGNAL

	PROPOSED	EXISTING		PROPOSED	EXISTING
TEMPORARY CONTROLLER CABINET			HEAVY-DUTY HANDHOLE		
TEMPORARY SERVICE INSTALLATION, (P) POLE OR (G) GROUND MOUNT			G.S. CONDUIT IN TRENCH OR PUSHED		
TEMPORARY TRAFFIC SIGNAL HEAD SPAN WIRE MOUNTED ORIGINAL LOCATION			TEMPORARY SPAN WIRE, TETHER WIRE, AND CABLE		
TEMPORARY TRAFFIC SIGNAL HEAD SPAN WIRE MOUNTED SECONDARY LOCATION			COMMON TRENCH	CT	
TEMPORARY PEDESTRIAN SIGNAL HEAD, BRACKET MOUNTED			UNIT DUCT	UD	
TEMPORARY WOOD POLE (CLASS 5 OR BETTER) 45 FOOT (13.7m) MINIMUM			TEMPORARY PEDESTRIAN PUSHBUTTON DETECTOR		
EXISTING SIGNAL POST AND FOUNDATION TO BE REMOVED			DETECTOR LOOP, TYPE I		
STEEL MAST ARM ASSEMBLY AND POLE			PREFORMED DETECTOR LOOP		
ALUMINUM MAST ARM ASSEMBLY AND POLE			MICROWAVE VEHICLE SENSOR		
COMBINATION MAST ARM ASSEMBLY AND POLE, STEEL WITH LUMINAIRE			VIDEO DETECTOR		
EXISTING STREET LIGHT, FOUNDATION AND LUMINAIRE TO REMAIN			CLOSED CIRCUIT TV		
HANDHOLE			EMERGENCY VEHICLE SYSTEM DETECTOR		
DETECTION ZONE			CONFIRMATION BEACON		
WIRELESS INTERCONNECT (ANTENNA)			REMOVAL		
			RELOCATE		

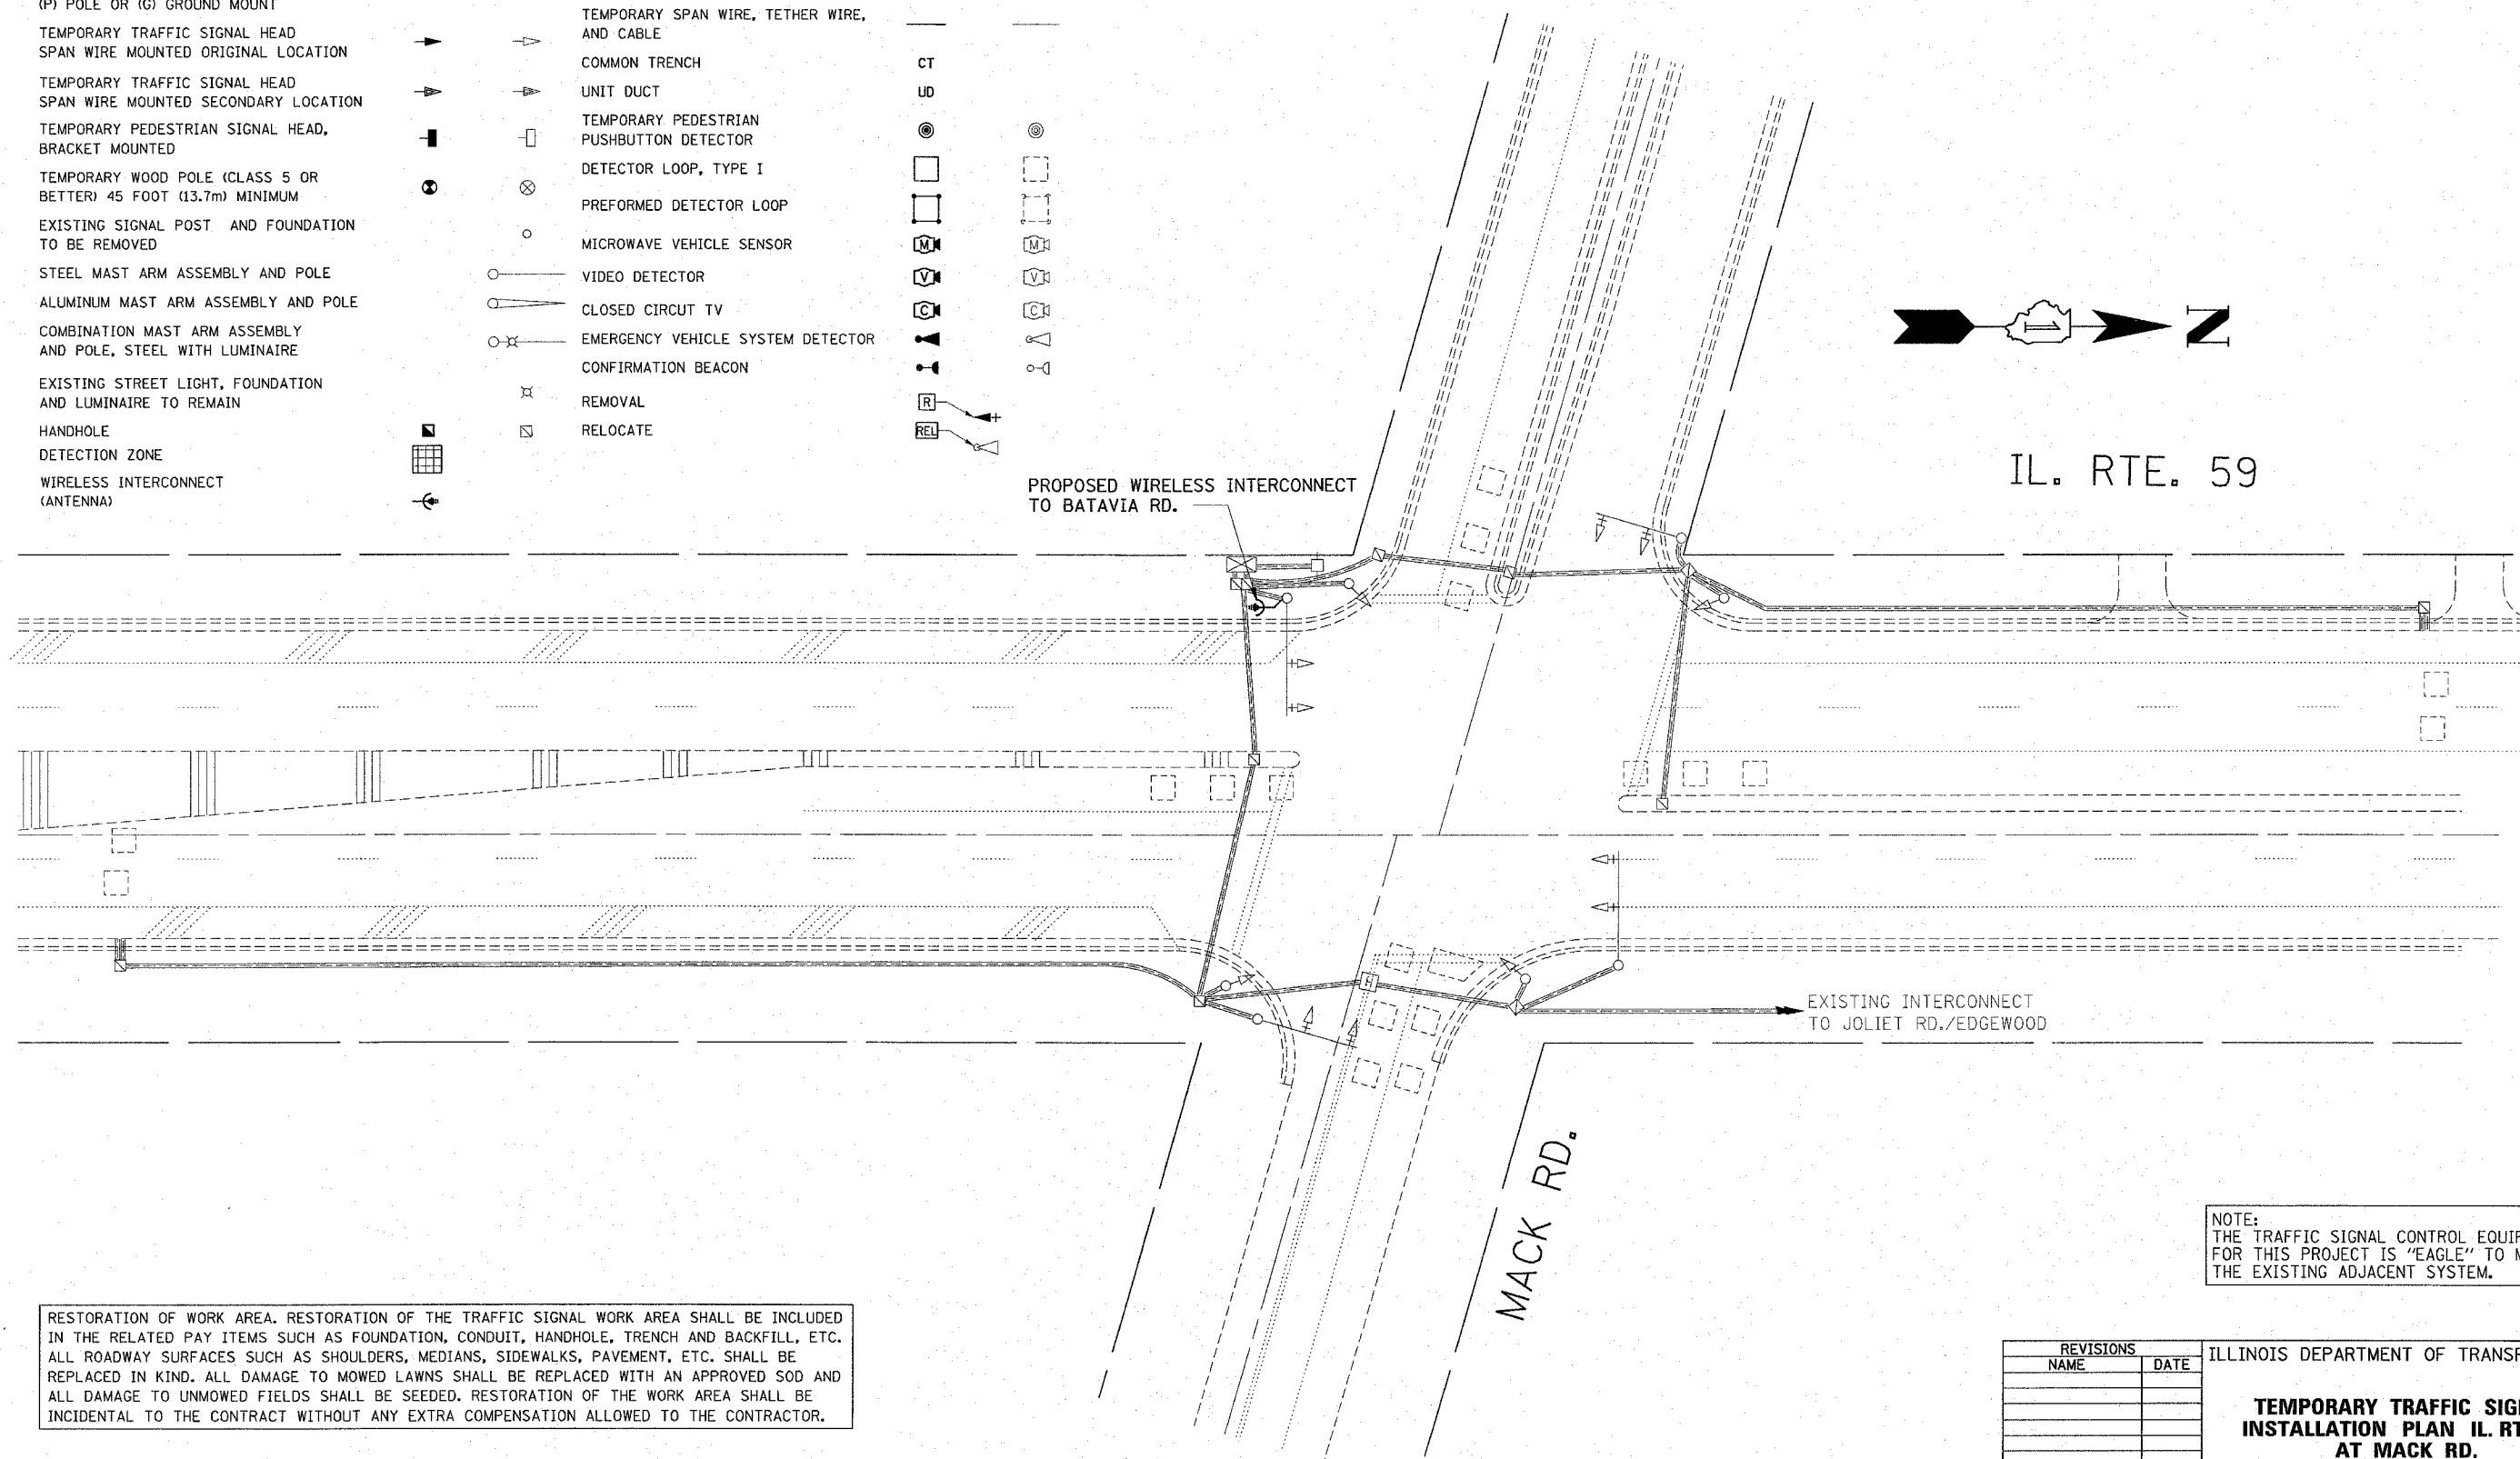

IL. RTE. 59

PROPOSED WIRELESS INTERCONNECT TO BATAVIA RD.

EXISTING INTERCONNECT TO JOLIET RD./EDGEWOOD

MACK RD.

NOTE:  
THE TRAFFIC SIGNAL CONTROL EQUIPMENT FOR THIS PROJECT IS "EAGLE" TO MATCH THE EXISTING ADJACENT SYSTEM.

RESTORATION OF WORK AREA. RESTORATION OF THE TRAFFIC SIGNAL WORK AREA SHALL BE INCLUDED IN THE RELATED PAY ITEMS SUCH AS FOUNDATION, CONDUIT, HANDHOLE, TRENCH AND BACKFILL, ETC. ALL ROADWAY SURFACES SUCH AS SHOULDERS, MEDIANS, SIDEWALKS, PAVEMENT, ETC. SHALL BE REPLACED IN KIND. ALL DAMAGE TO MOWED LAWNS SHALL BE REPLACED WITH AN APPROVED SOD AND ALL DAMAGE TO UNMOWED FIELDS SHALL BE SEEDDED. RESTORATION OF THE WORK AREA SHALL BE INCIDENTAL TO THE CONTRACT WITHOUT ANY EXTRA COMPENSATION ALLOWED TO THE CONTRACTOR.

REVISIONS	
NAME	DATE

ILLINOIS DEPARTMENT OF TRANSPORTATION

### TEMPORARY TRAFFIC SIGNAL INSTALLATION PLAN IL. RTE. 59 AT MACK RD.

SCALE:  
DATE: 11/19/2007

DRAWN BY: BCK  
DESIGNED BY: BCK  
CHECKED BY: DAD