


F.A.P. RTE.	SECTION	COUNTY	TOTAL SHEETS	SHEET NO.
374	2007-060 I	COOK	21	8
STA. 103+00.00		TO STA. 116+00.00		
FED. ROAD DIST. NO.	ILLINOIS FED. AID PROJECT			
CONTRACT NO. 60D80				

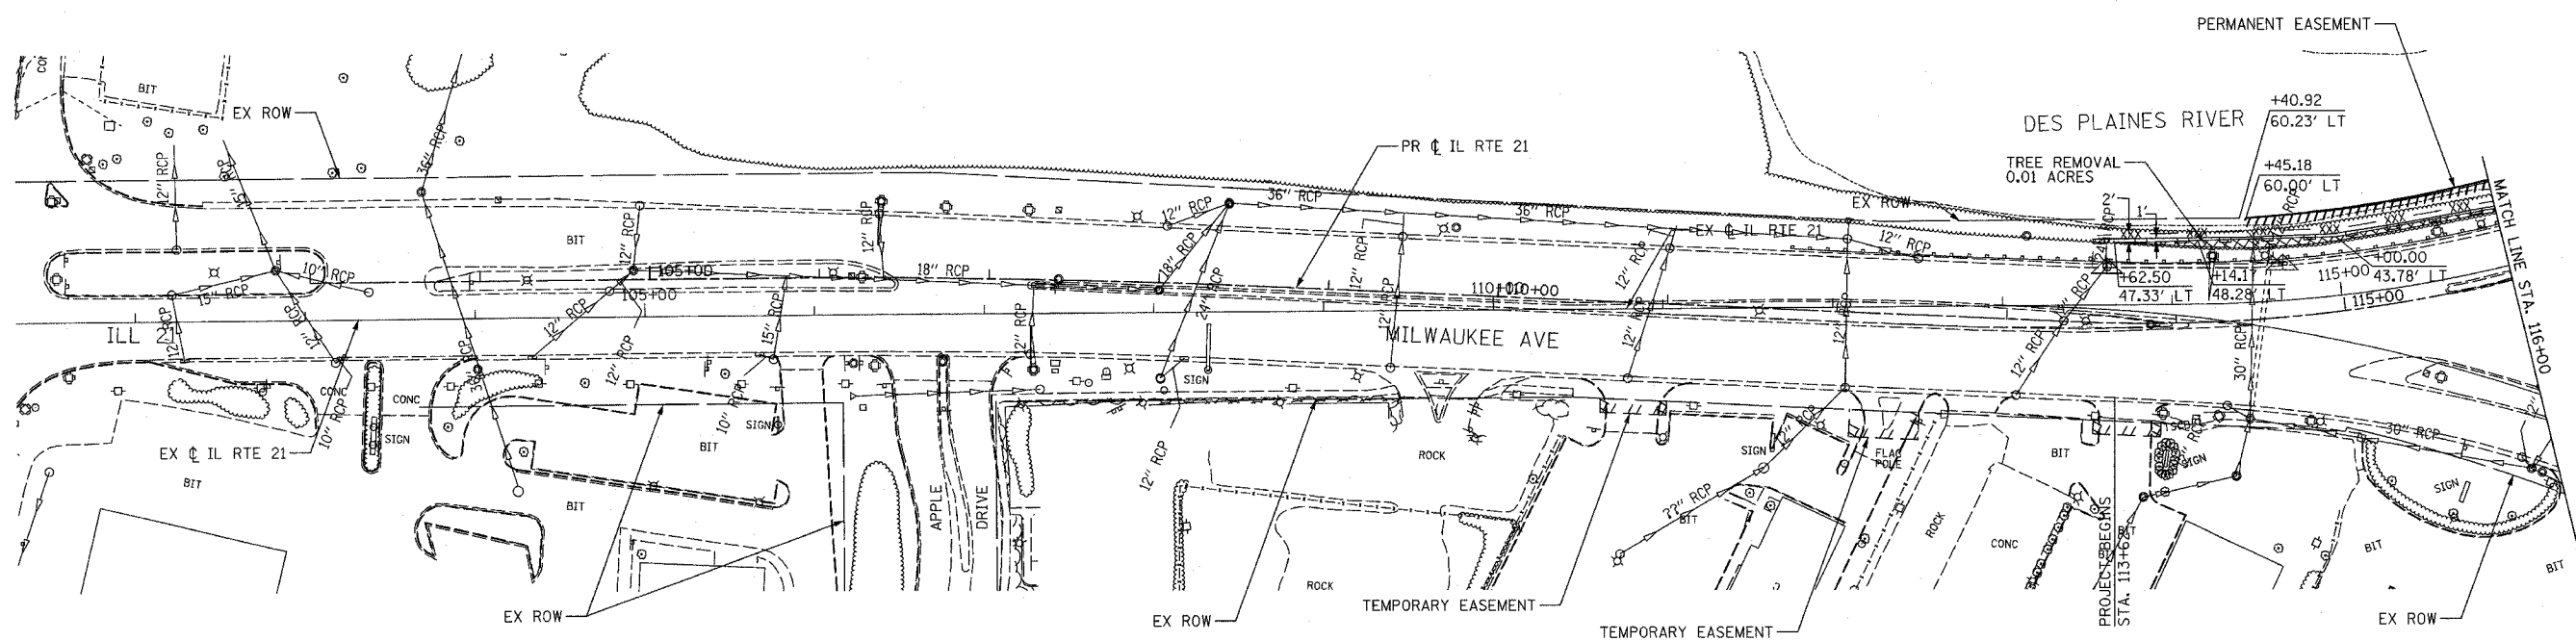

LEGEND	
	TREE REMOVAL
	TREE REMOVAL, ACRES
	PERIMETER EROSION BARRIER
	TEMPORARY FENCE
	INLET AND PIPE PROTECTION
	INLET FILTER

- NOTES:
- TEMPORARY FENCE SHALL BE PLACED AT PERMANENT EASEMENT LINE EXCEPT WHERE NOTED.
 - PERIMETER EROSION BARRIER SHALL BE LOCATED ON TEMP EASEMENT/PERM EASEMENT/ROW LINE IN FRONT OF TEMPORARY FENCE AS SHOWN ON PLANS.

REVISIONS	
NAME	DATE

ILLINOIS DEPARTMENT OF TRANSPORTATION
TREE REMOVAL - 1
 ILLINOIS ROUTE 21
 STA 103+00.00 TO STA 116+00.00

SCALE: 1"=50'
 DATE: 10-26-07

DRAWN BY: GRHJR
 CHECKED BY: GC

STV Incorporated
 engineers/architects/scientists/construction managers
 200 W Monroe - Suite 1650
 Chicago, Illinois 60606

10/26/07 10:58 AM