
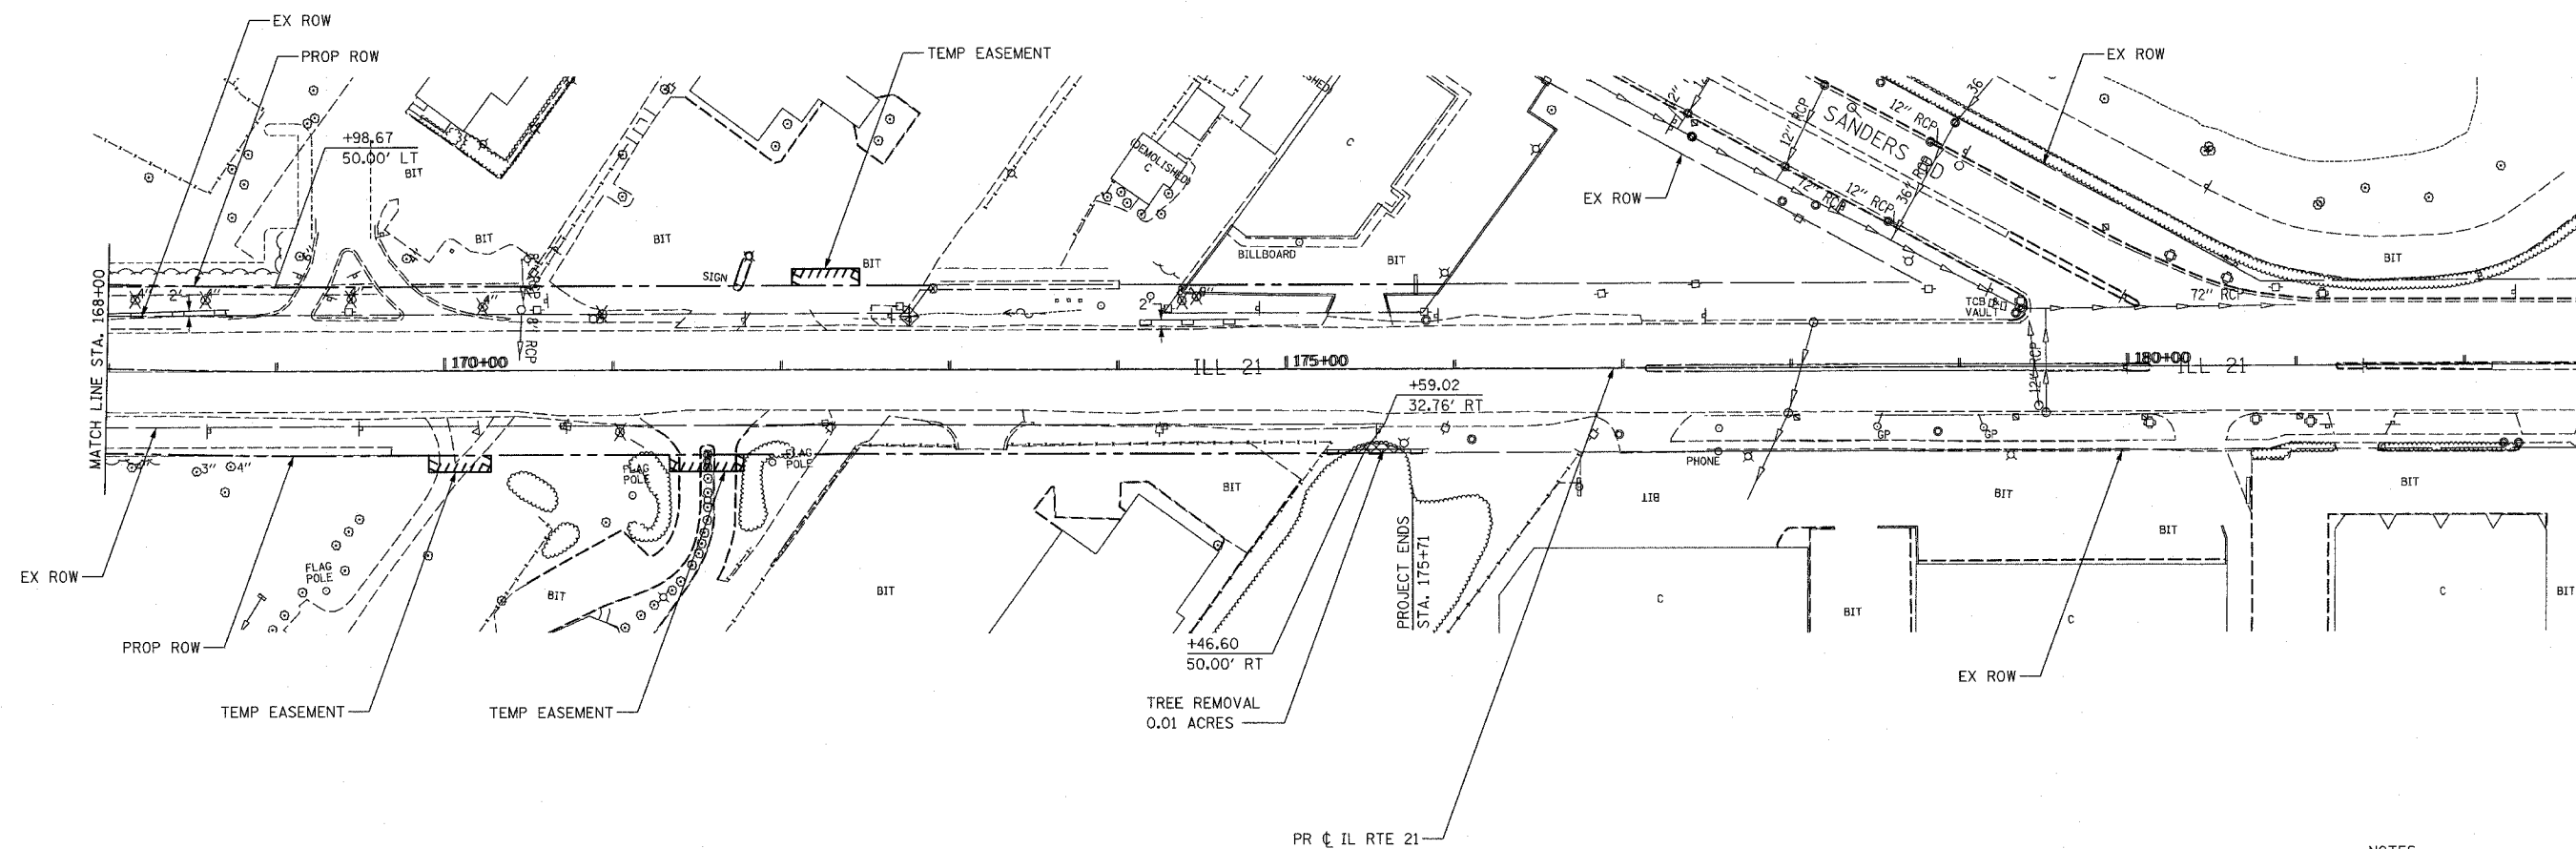


F.A.P. RTE.	SECTION	COUNTY	TOTAL SHEETS	SHEET NO.
374	2007-060 I	COOK	21	13
STA. 168+00.00		TO STA. 182+00.00		
FED. ROAD DIST. NO.	ILLINOIS	FED. AID PROJECT		

CONTRACT NO. 60D80

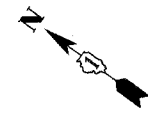

LEGEND	
	TREE REMOVAL
	TREE REMOVAL, ACRES
	PERIMETER EROSION BARRIER
	TEMPORARY FENCE
	INLET AND PIPE PROTECTION
	INLET FILTER

NOTES:

- TEMPORARY FENCE SHALL BE PLACED AT PERMANENT EASEMENT LINE EXCEPT WHERE NOTED.
- PERIMETER EROSION BARRIER SHALL BE LOCATED ON TEMP EASEMENT/PERM EASEMENT/ROW LINE IN FRONT OF TEMPORARY FENCE AS SHOWN ON PLANS.

REVISIONS	
NAME	DATE

ILLINOIS DEPARTMENT OF TRANSPORTATION

TREE REMOVAL - 6

ILLINOIS ROUTE 21
STA 168+00.00 TO STA 182+00.00

SCALE: 1"=50'
DATE: 10-26-07

DRAWN BY: GRHJ
CHECKED BY: GC

STV Incorporated
engineers/architects/scientists/construction managers
200 W Monroe - Suite 1650
Chicago, Illinois 60606

Rev.

10/26/07 10:54:26 AM