


CONTRACT NO. 64C84			
F.A.S. RTE.	SECTION	COUNTY	TOTAL SHEET NO.
1087	106T-1	STEPHENSON	78 63
STA. 965+50		TO STA. 966+50	
FED. ROAD DIST. NO.	ILLINOIS FED. AID PROJECT		

DATE	BY
FINN	
SUPPLY	
NOTE BOOK	
NO.	

DATE	BY
ORIGINAL	
SUPPLY	
NOTE BOOK	
NO.	

PLOT DATE = @DATE*
 FILE NAME = #FILE#*
 PLOT SCALE = #SCALE*
 USER NAME = #USER#*

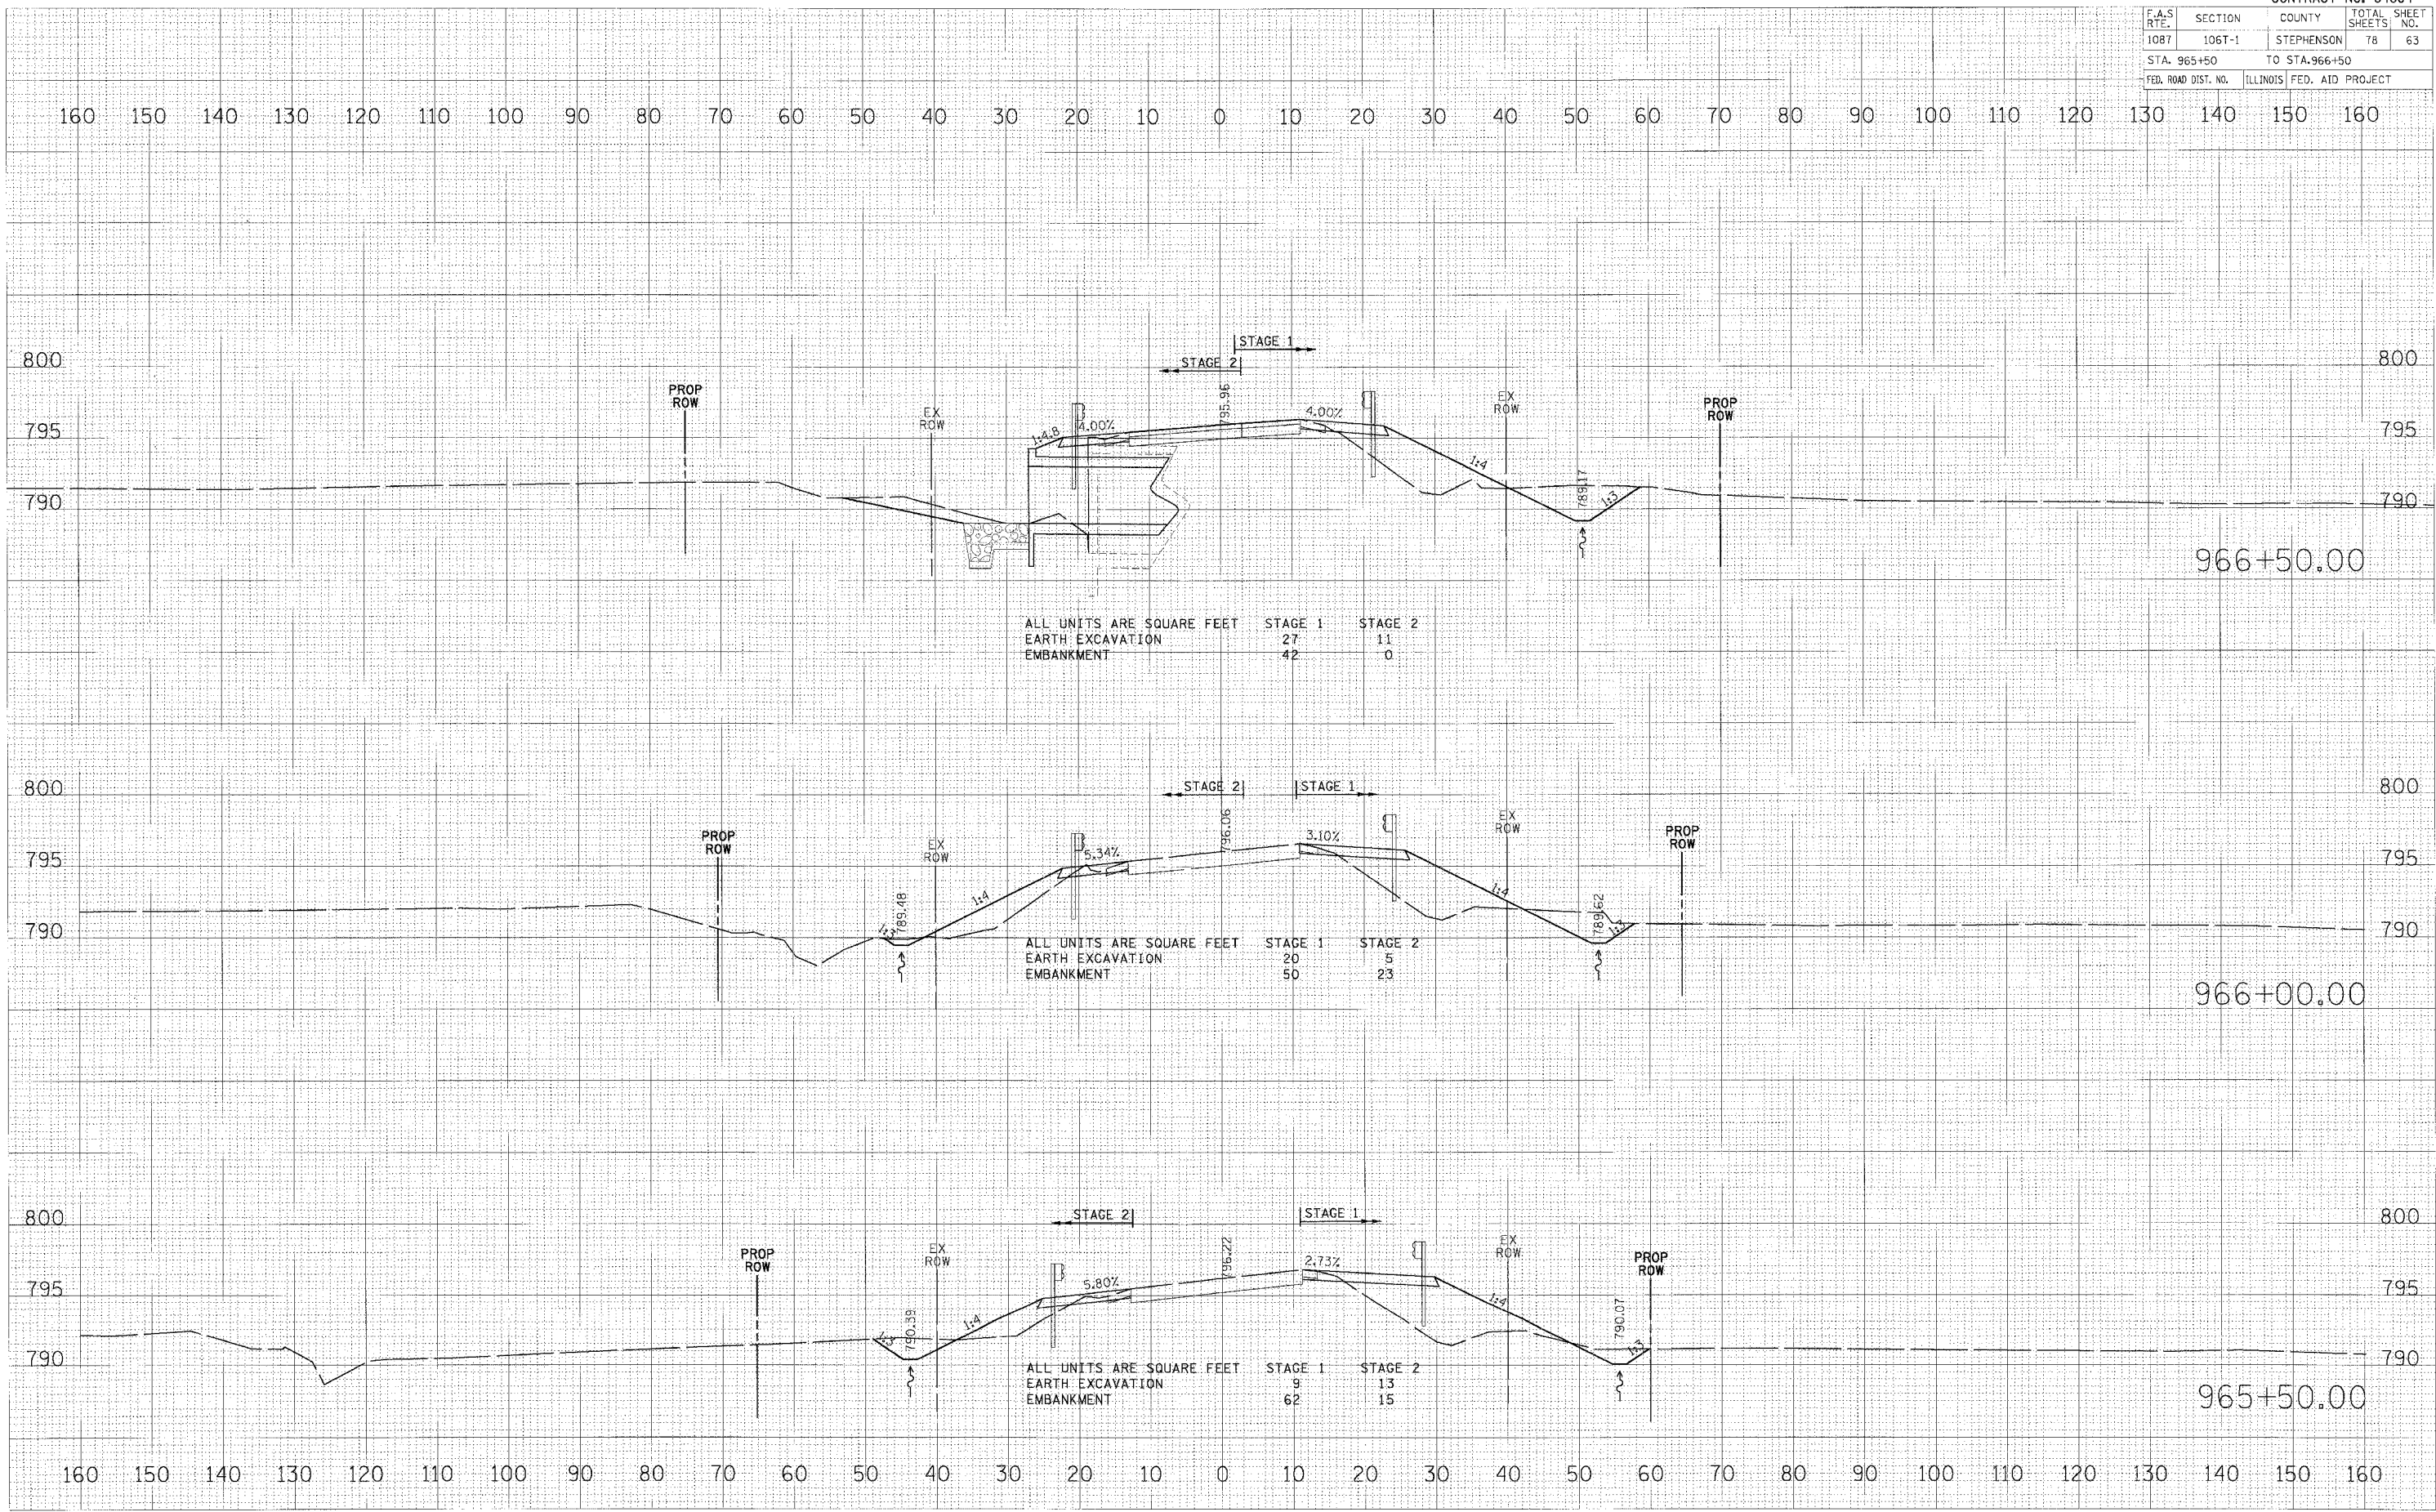

966+50.00

966+00.00

965+50.00