

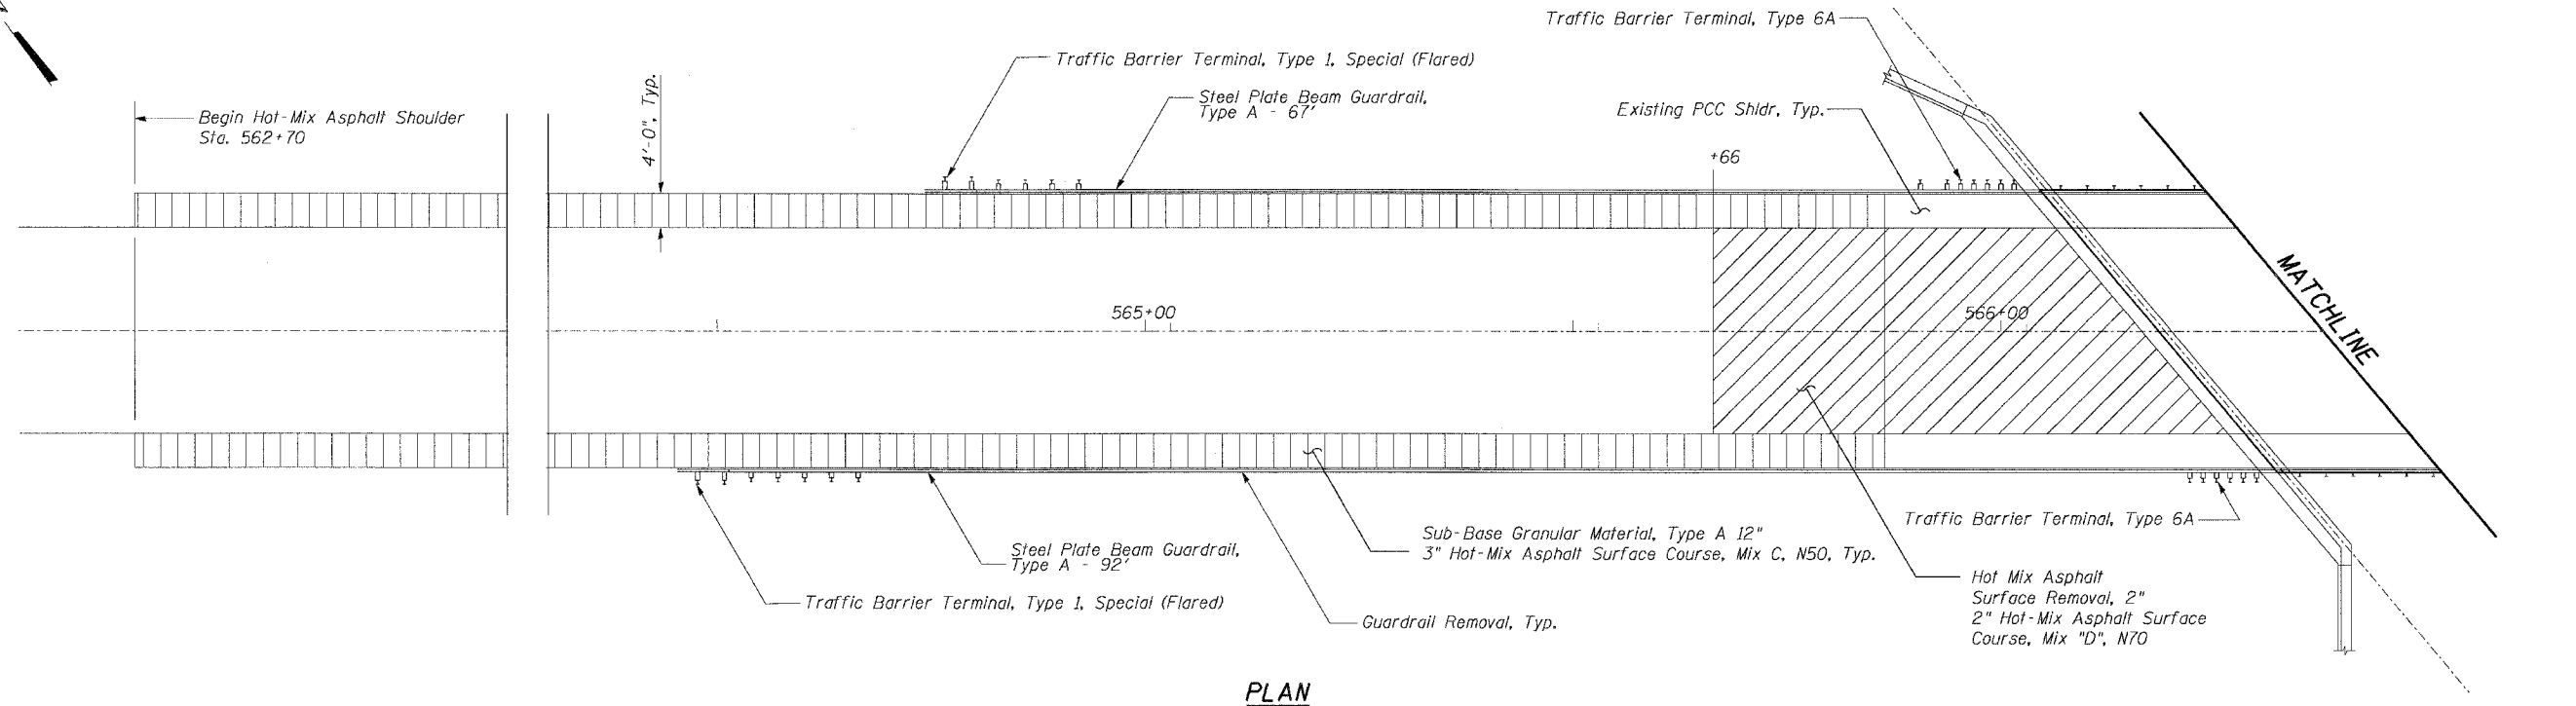


F.A.P. RTE.	SECTION	COUNTY	TOTAL SHEETS
308	(104-BY-1BR)	CARROLL	40
STA.		TO STA.	
FED. ROAD DIST. NO.		ILLINOIS FED. AID PROJECT	

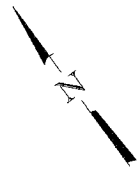

**PLAN**

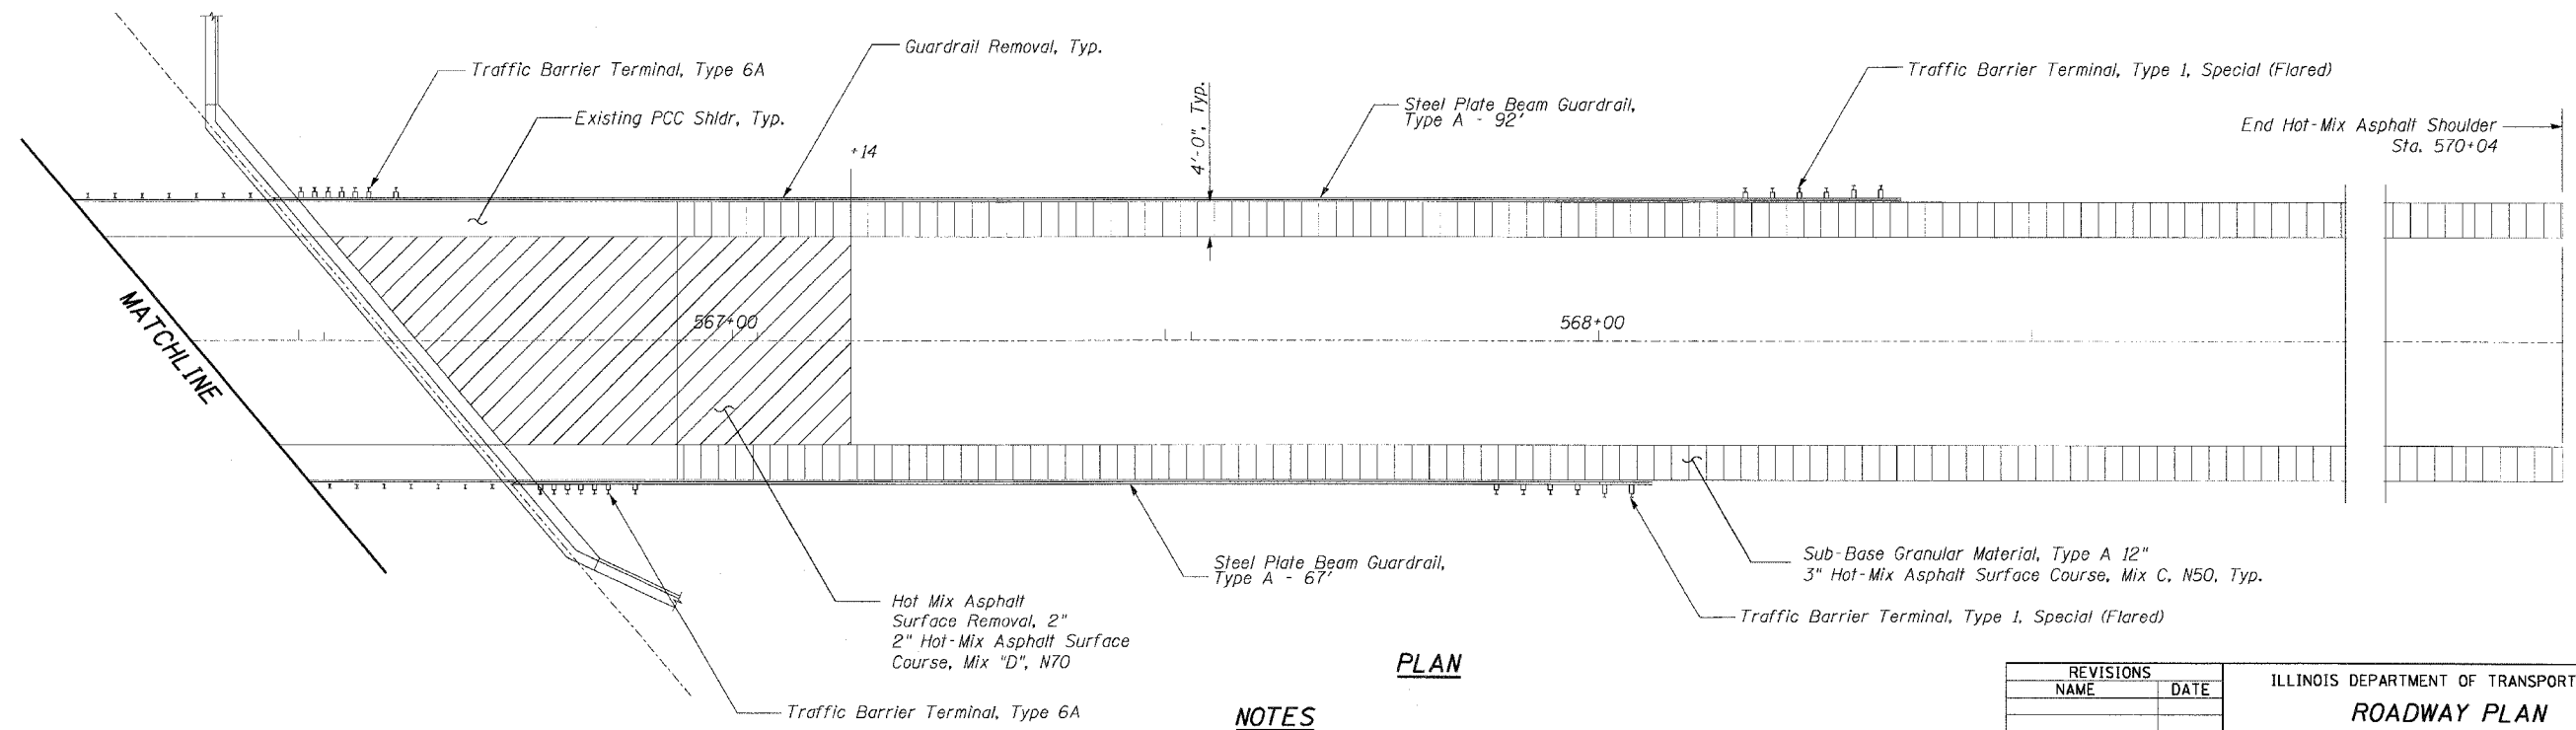

**PLAN**

**NOTES**

Approach Hot-Mix Asphalt Surface Removal and Replacement shall occur after the bridge construction is completed.  
 Proposed Hot-Mix Asphalt Shoulders shall be constructed prior to the proposed bridge reconstruction and required Stage I and Stage II lane closures, using Standard daily lane closures.

REVISIONS	
NAME	DATE

ILLINOIS DEPARTMENT OF TRANSPORTATION  
**ROADWAY PLAN**  
 IL-84 OVER A DRAINAGE DITCH  
 FAP ROUTE 308 SECTION (104-BY-1BR)D  
 CARROLL COUNTY  
 STATION 566+38  
 STRUCTURE NO. 008-0016  
 SCALE: VERT. DATE 10/10/07  
 HORIZ. DATE 10/10/07  
 DRAWN BY CKL  
 CHECKED BY CAC

PLOT DATE = 10/10/2007  
 FILE NAME = G:\ENGIN\08-67719-13\_TASK\CD\SH012\_Plan.dgn  
 PLOT SCALE = 1/8"=1'-0"  
 USER NAME = JROBERT