


F.A.P. RTE.	SECTION	COUNTY	TOTAL SHEETS	SHEET NO.
642	11T	CARROLL	79	11
STA.		TO STA.		
FED. ROAD DIST. NO.		ILLINOIS FED. AID PROJECT		

STAGING CULVERT TYPICALS

10'x8' Box Culvert @ 47° Skew

STA. 805 + 74


STAGE 2

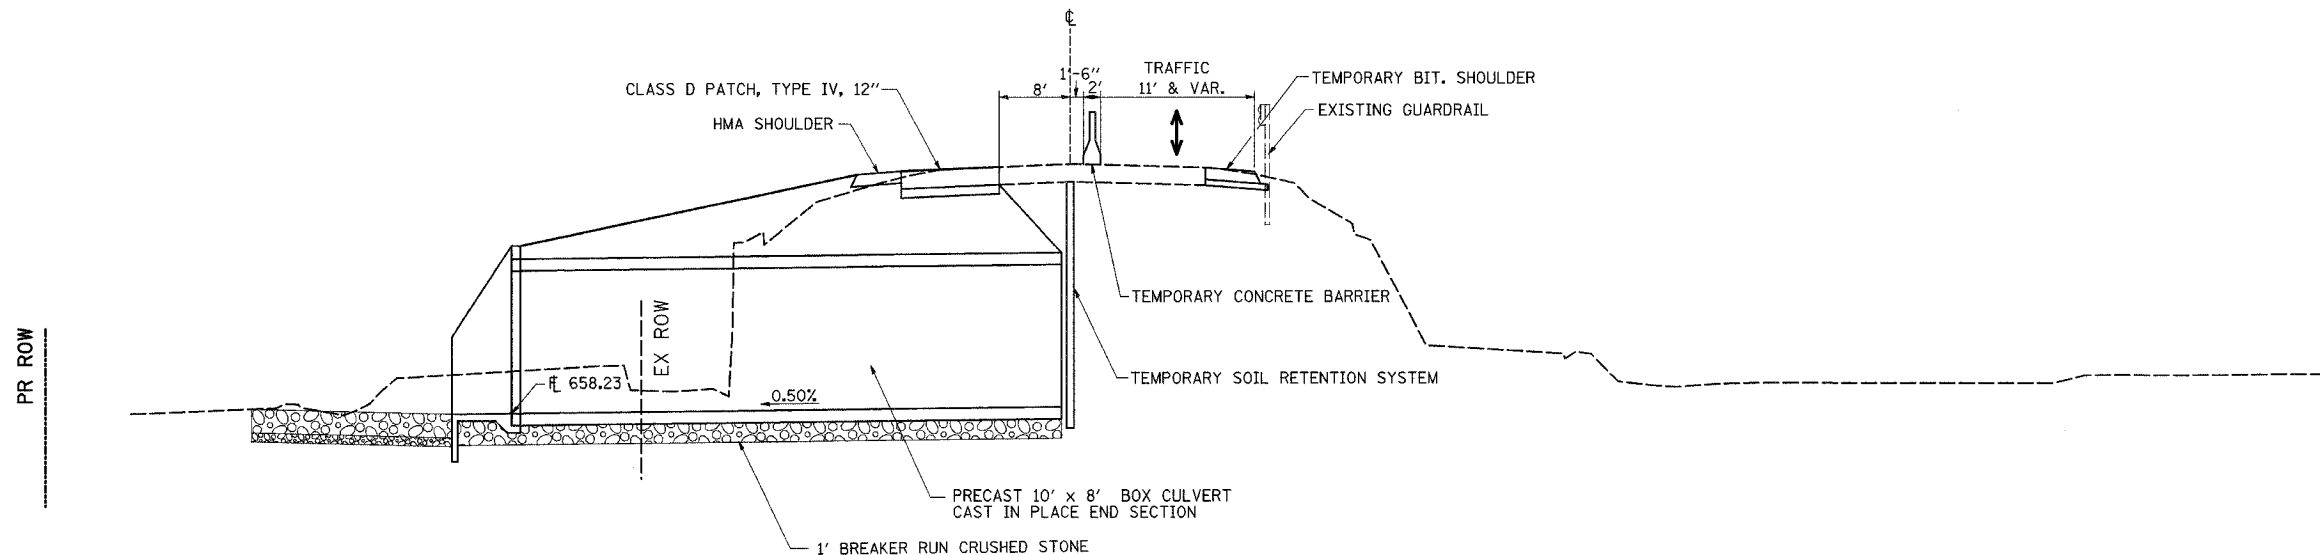

GENERAL NOTES:

- 1) TRAFFIC CONTROL TO BE SET UP AND PAID FOR ACCORDING TO TRAFFIC CONTROL AND PROTECTION STANDARD 701321.
- 2) THE CONTRACTOR IS RESPONSIBLE FOR MAINTAINING FLOW IN A MANNER ACCEPTABLE TO THE ENGINEER.
- 4) BARRIER WALL AND IMPACT ATTENUATORS SHALL BE SET UP AS SHOWN IN STANDARD 701321

STAGE 3

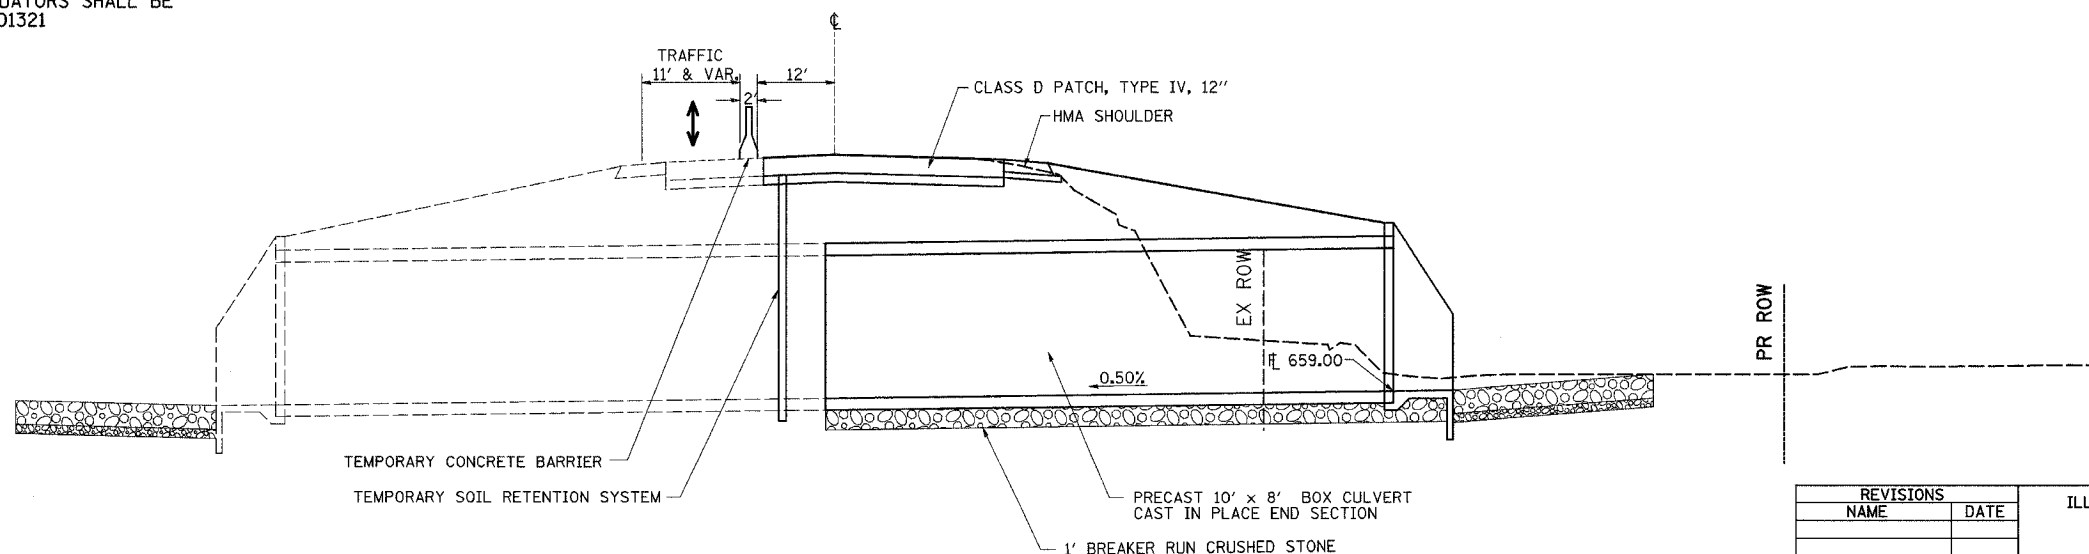

REVISIONS	
NAME	DATE

ILLINOIS DEPARTMENT OF TRANSPORTATION

SCALE: VERT. / HORIZ.
DATE

DRAWN BY
CHECKED BY

STAGING TYPICAL SECTIONS

PLOT DATE = Thu Oct 11 06:04:22 2007
 FILE NAME = c:\projects\2006\80\80\80\80.dgn
 PLOT SCALE = 1/8" = 1' / IN.
 USER NAME = c:\users\user