


F.A.P. RTE.	SECTION	COUNTY	TOTAL SHEETS	SHEET NO.
642	11T	CARROLL	79	12
STA.		TO STA.		
FED. ROAD DIST. NO.		ILLINOIS FED. AID PROJECT		

# STAGING CULVERT TYPICALS


## 7'x7' Precast Double Box Culvert @ 4° Skew

STA. 813 + 61

### STAGE 2

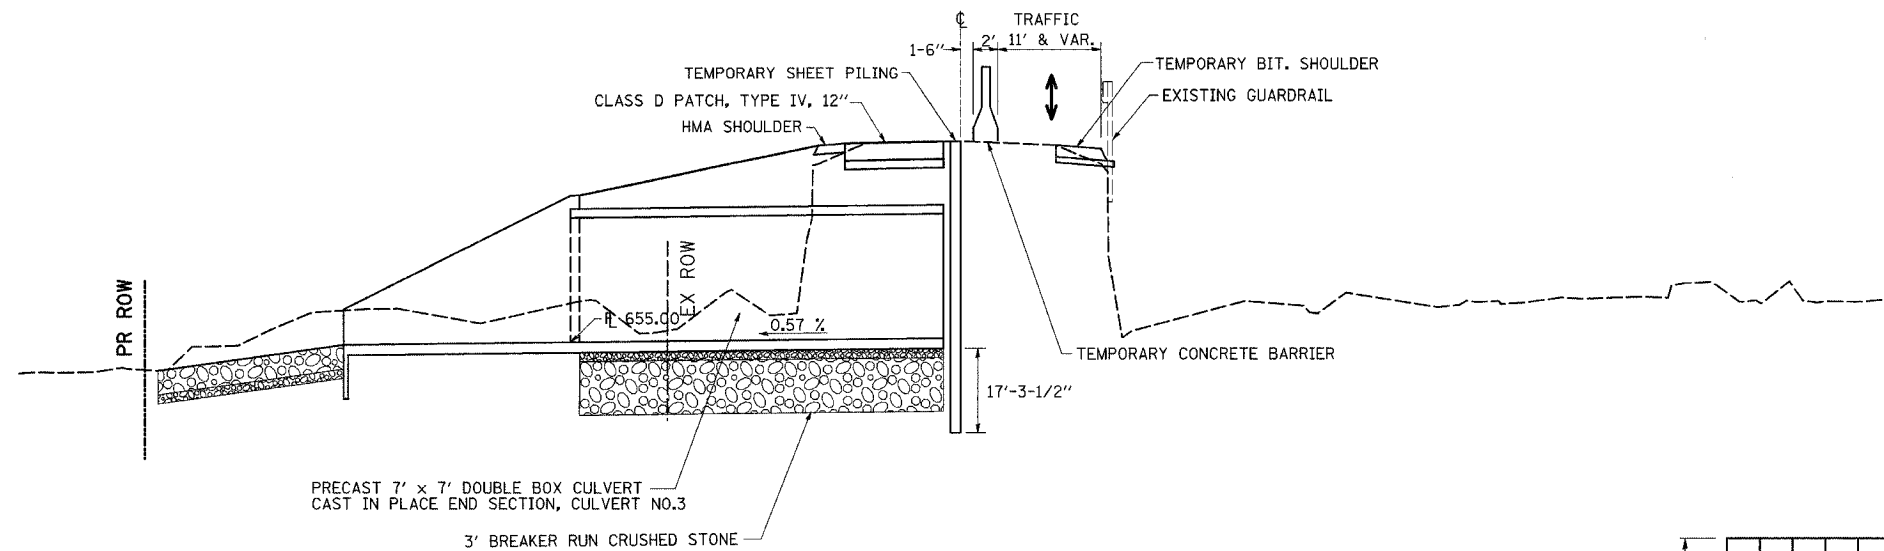


### TEMPORARY SHEET PILING

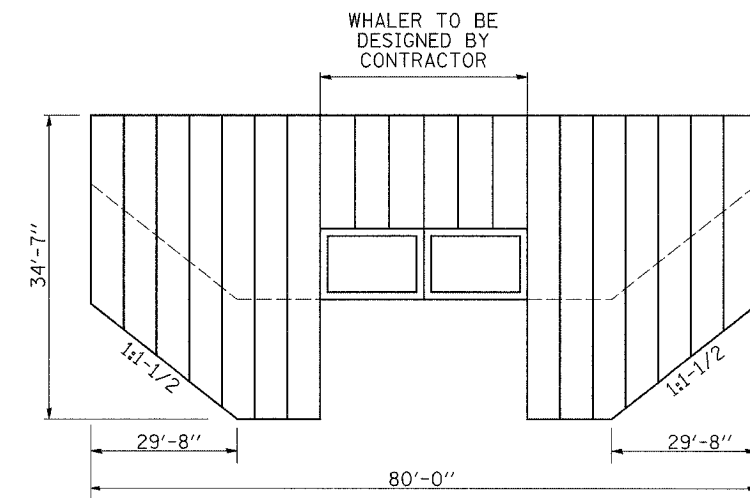

**GENERAL NOTES:**

- 1) TRAFFIC CONTROL TO BE SET UP AND PAID FOR ACCORDING TO TRAFFIC CONTROL AND PROTECTION STANDARD 701321.
- 2) THE CONTRACTOR IS RESPONSIBLE FOR MAINTAINING FLOW IN A MANNER ACCEPTABLE TO THE ENGINEER.
- 4) BARRIER WALL AND IMPACT ATTENUATORS SHALL BE SET UP AS SHOWN IN STANDARD 701321

### STAGE 3

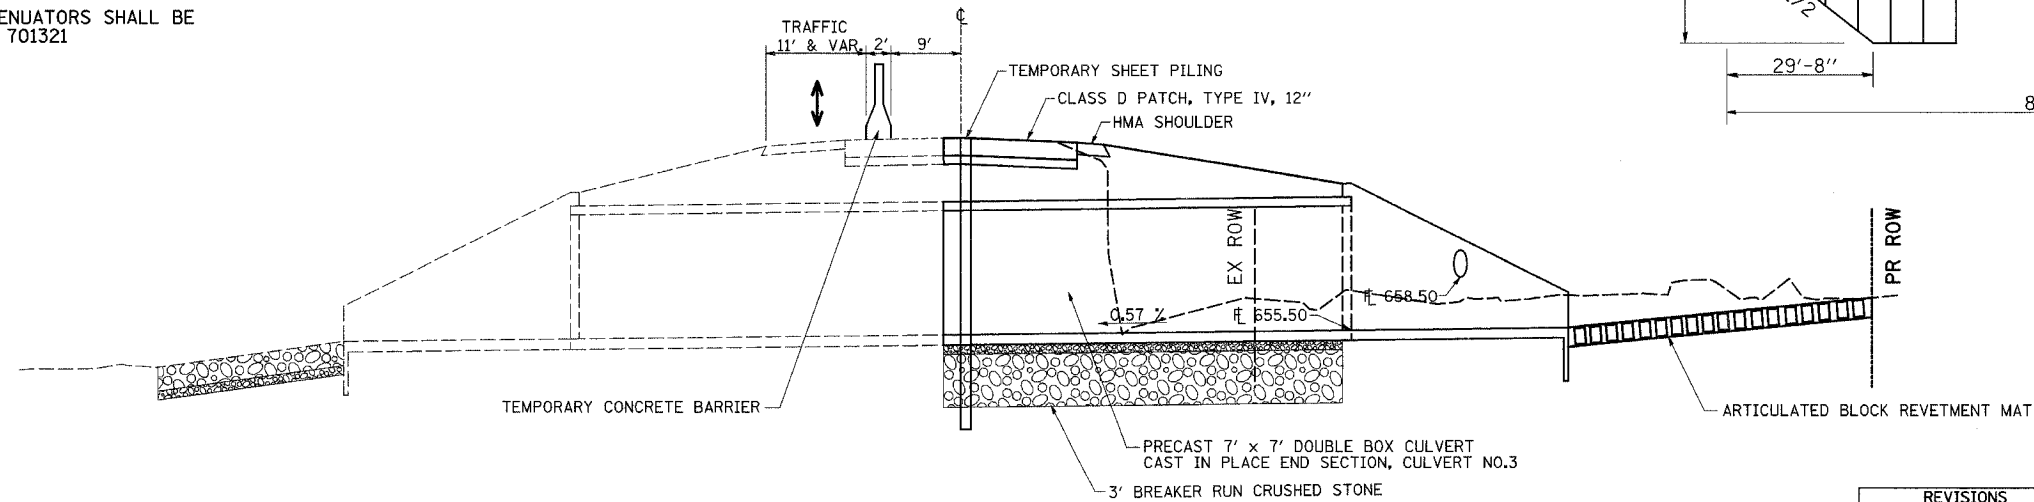

REVISIONS	
NAME	DATE

ILLINOIS DEPARTMENT OF TRANSPORTATION

SCALE: VERT. / HORIZ. / DATE

DRAWN BY / CHECKED BY

## STAGING TYPICAL SECTIONS

PLOT DATE = Thu Oct 11 06:04:22 2007  
 FILE NAME = c:\projects\p2206389\ad06588.dgn  
 PLOT SCALE = 50.0000 / IN.  
 USER NAME = cshambur