


F.A.P. RTE.	SECTION	COUNTY	TOTAL SHEETS	SHEET NO.
642	11T	CARROLL	79	26
STA.		TO STA.		
FED. ROAD DIST. NO.		ILLINOIS FED. AID PROJECT		

STAGE 1

STA 801+47 & 805+74.24

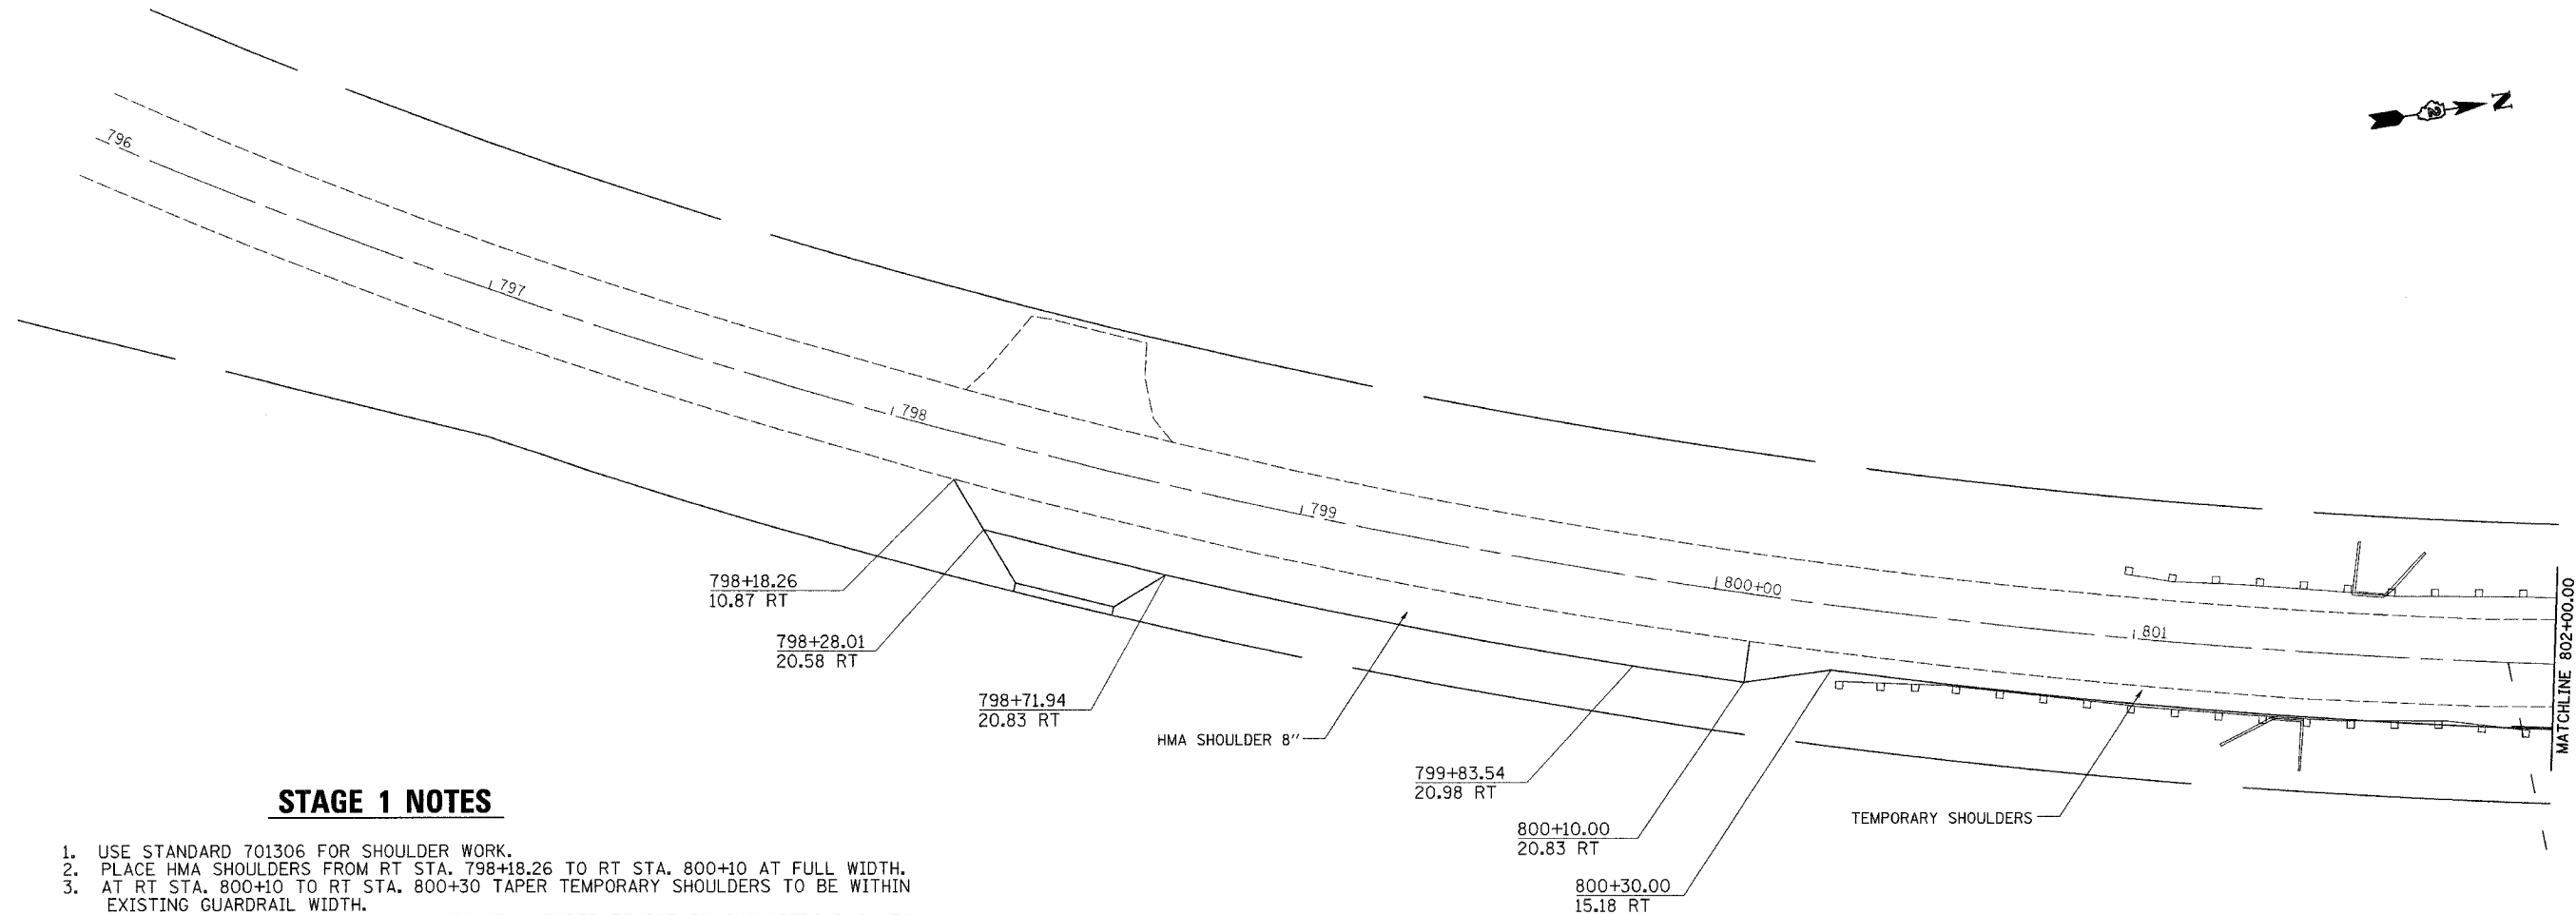

STAGE 1 NOTES

1. USE STANDARD 701306 FOR SHOULDER WORK.
2. PLACE HMA SHOULDERS FROM RT STA. 798+18.26 TO RT STA. 800+10 AT FULL WIDTH.
3. AT RT STA. 800+10 TO RT STA. 800+30 TAPER TEMPORARY SHOULDERS TO BE WITHIN EXISTING GUARDRAIL WIDTH.
4. AT RT STA. 802+02.71 TO RT STA. 802+43.62 TAPER TEMPORARY SHOULDERS BACK TO FULL WIDTH.
5. PLACE HMA SHOULDERS FROM RT STA. 802+43.62 TO RT STA. 804+10 AT FULL WIDTH.
6. AT RT STA. 804+10 TO RT STA. 804+30 TAPER TEMPORARY SHOULDERS TO BE WITHIN EXISTING GUARDRAIL
7. AT RT STA. 805+90 TO RT STA. 806+10 TAPER TEMPORARY SHOULDERS BACK TO FULL WIDTH.
8. PLACE HMA SHOULDERS FROM RT STA. 806+10 TO RT STA. 808+19.92 AT FULL WIDTH.
9. GRADE AND SHAPE FINAL DITCHES IN AREAS OF FULL WIDTH SHOULDERS.

	= WORK ZONE
	= TYPE III BARRICADE WITH FLASHING LIGHTS
	= SIGN
	= BARRICADE, OR DRUM WITH STEADY BURNING LIGHTS
	= INDUCTION LOOP DETECTOR
	= TRAFFIC SIGNAL
	= TEMPORARY RUMBLE STRIPS

REVISIONS		ILLINOIS DEPARTMENT OF TRANSPORTATION
NAME	DATE	
		SCALE: VERT. HORIZ. DATE DRAWN BY CHECKED BY

PLOT DATE = Wed Oct 10 15:26:07 2007
 FILE NAME = c:\p\projects\p2006866\3006866.dgn
 PLOT SCALE = 20.0000 / IN.
 USER NAME = cummmbv