


F.A.P. RTE.	SECTION	COUNTY	TOTAL SHEETS	SHEET NO.
642	11T	CARROLL	79	35
STA.		TO STA.		
FED. ROAD DIST. NO.		ILLINOIS	FED. AID PROJECT	

STAGE 1 STA 813+61

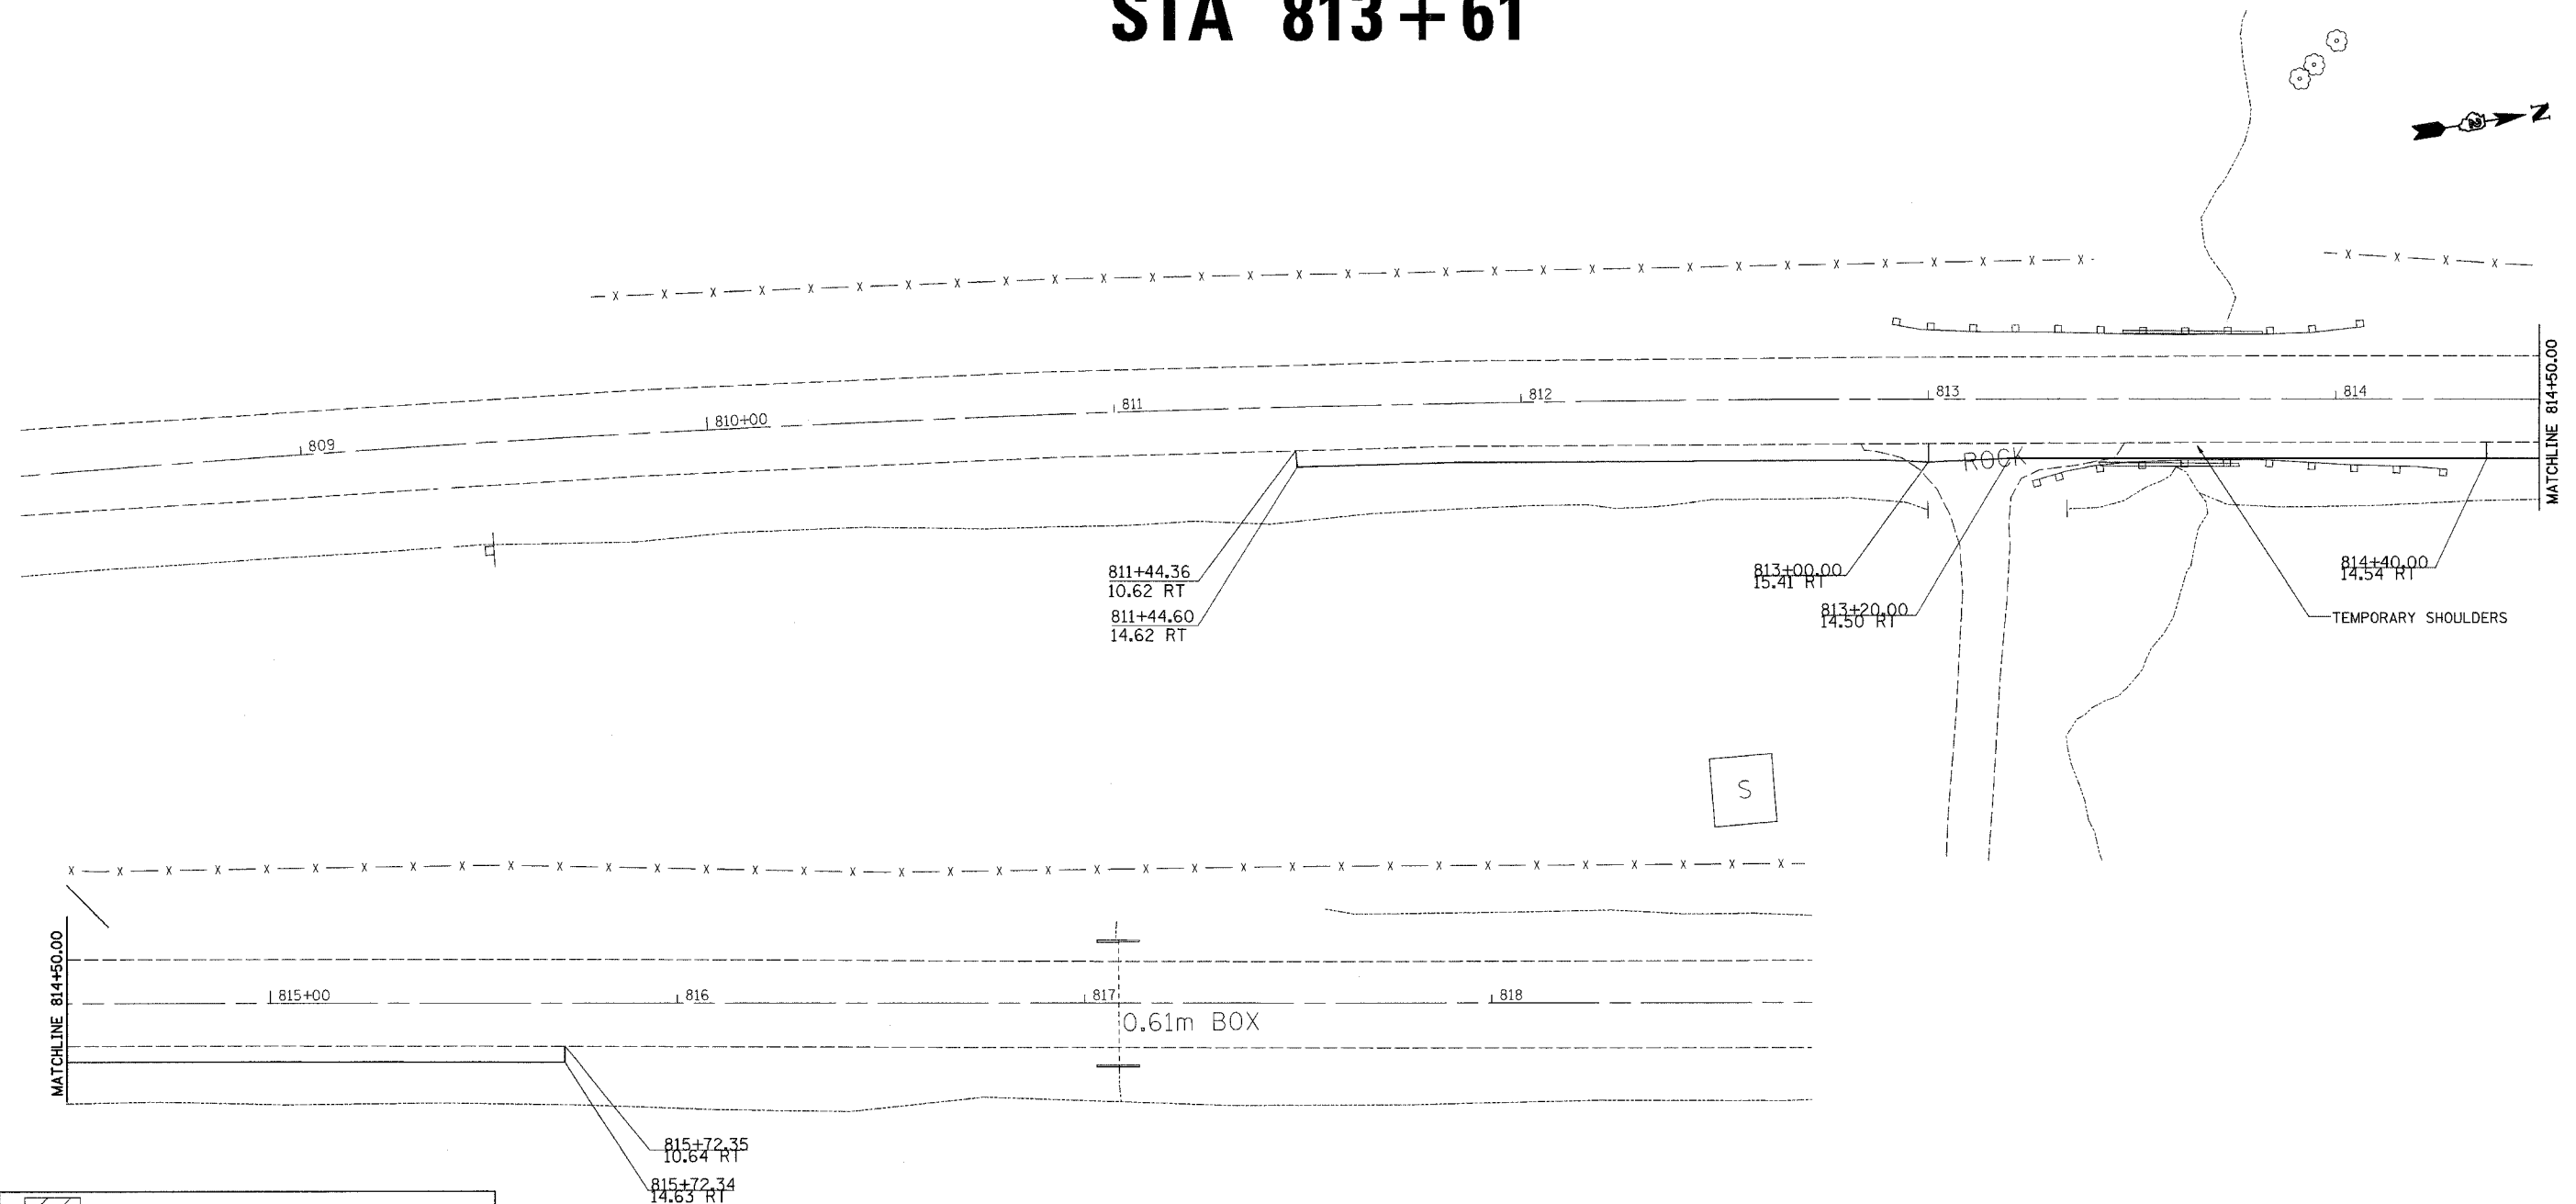

	= WORK ZONE
	= TYPE III BARRICADE WITH FLASHING LIGHTS
	= SIGN
	= BARRICADE, OR DRUM WITH STEADY BURNING LIGHTS
	= INDUCTION LOOP DETECTOR
	= TRAFFIC SIGNAL
	= TEMPORARY RUMBLE STRIPS

STAGE 1 NOTES

1. USE STANDARD 701306 FOR SHOULDER WORK.
2. PLACE HMA SHOULDERS FROM RT STA. 811+44.36 TO RT STA. 813+00 AT FULL WIDTH.
3. AT RT STA. 813+00 TO RT STA. 813+20 TAPER TEMPORARY SHOULDERS TO BE WITHIN EXISTING GUARDRAIL WIDTH.
4. AT RT STA. 814+20 TO RT STA. 814+40 TAPER TEMPORARY SHOULDERS BACK TO FULL WIDTH.
5. PLACE HMA SHOULDERS FROM RT STA. 814+40 TO RT STA. 815+72.34 AT FULL WIDTH.
6. GRADE AND SHAPE FINAL DITCHES IN AREAS OF FULL WIDTH SHOULDERS.

REVISIONS	
NAME	DATE

ILLINOIS DEPARTMENT OF TRANSPORTATION

SCALE: VERT. _____
 HORIZ. _____

DATE _____ DRAWN BY _____
 CHECKED BY _____

STAGING PLAN SHEETS

PLOT DATE = Wed Oct 18 15:02:08 2007
 FILE NAME = c:\projects\2006\82\806888.dgn
 PLOT SCALE = 20.00000 / IN.
 USER NAME = cshimmbv