


PLOT DATE = Thu Oct 11 08:05:48 2007
 FILE NAME = I:\00000\00000000\00000000\00000000.dwg
 PLOT SCALE = 1/8"=1'-0"
 USER NAME = dwhmhbv

ORIGINAL SURVEY BY DATE
 SURVEYED BY
 PLOTTED BY
 NOTE BOOK NO.
 AREAS CHECKED

FINAL SURVEY BY DATE
 SURVEYED BY
 PLOTTED BY
 NOTE BOOK NO.
 AREAS CHECKED

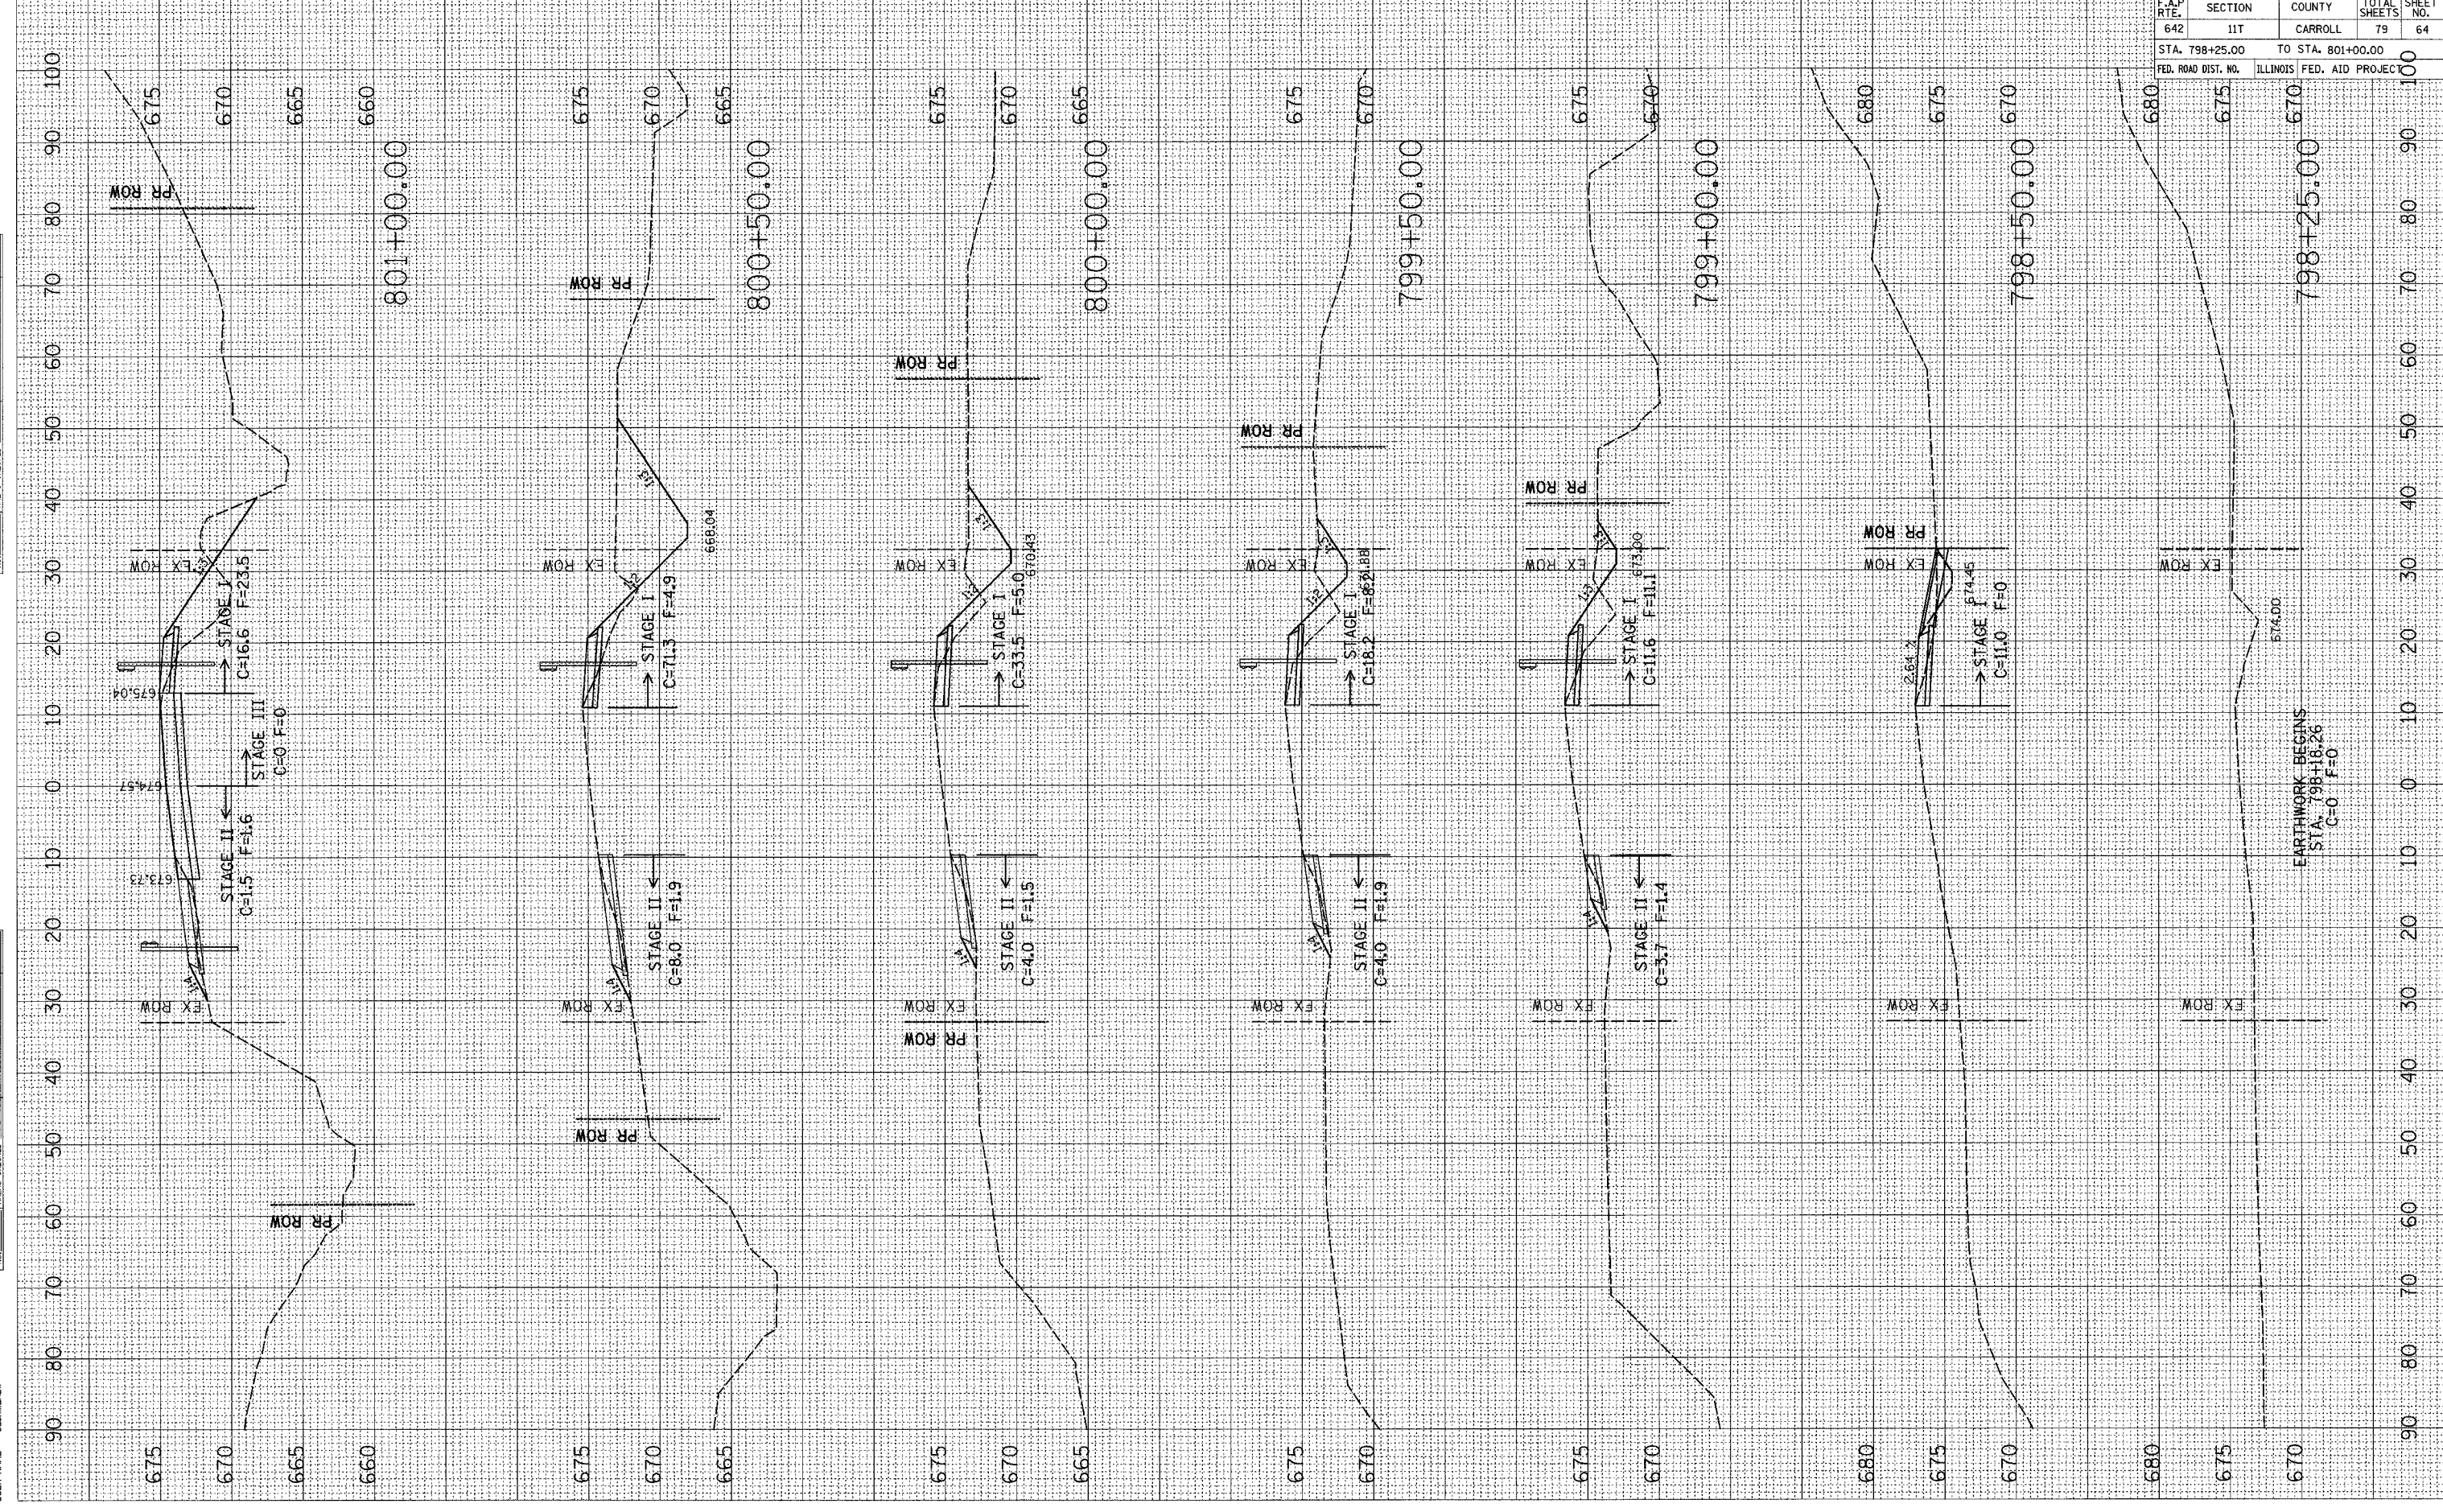

F.A.P. RTE.	SECTION	COUNTY	TOTAL SHEETS	SHEET NO.
642	11T	CARROLL	79	64
STA. 798+25.00		TO STA. 801+00.00		
FED. ROAD DIST. NO.		ILLINOIS FED. AID PROJECT		