


PLOT DATE = Thu Dec 11 06:05:48 2007
 FILE NAME = c:\pva\pva\2006\80\df88888\m\df88888.dwg
 PLOT SCALE = 1/8"=1'-0"
 USER NAME = c:\pva\pva

ORIGINAL SURVEY
 SURVEY
 NOTE BOOK
 TEMPLATE
 AREAS
 AREAS CHECKED

FINAL SURVEY
 SURVEY
 NOTE BOOK
 TEMPLATE
 AREAS
 AREAS CHECKED

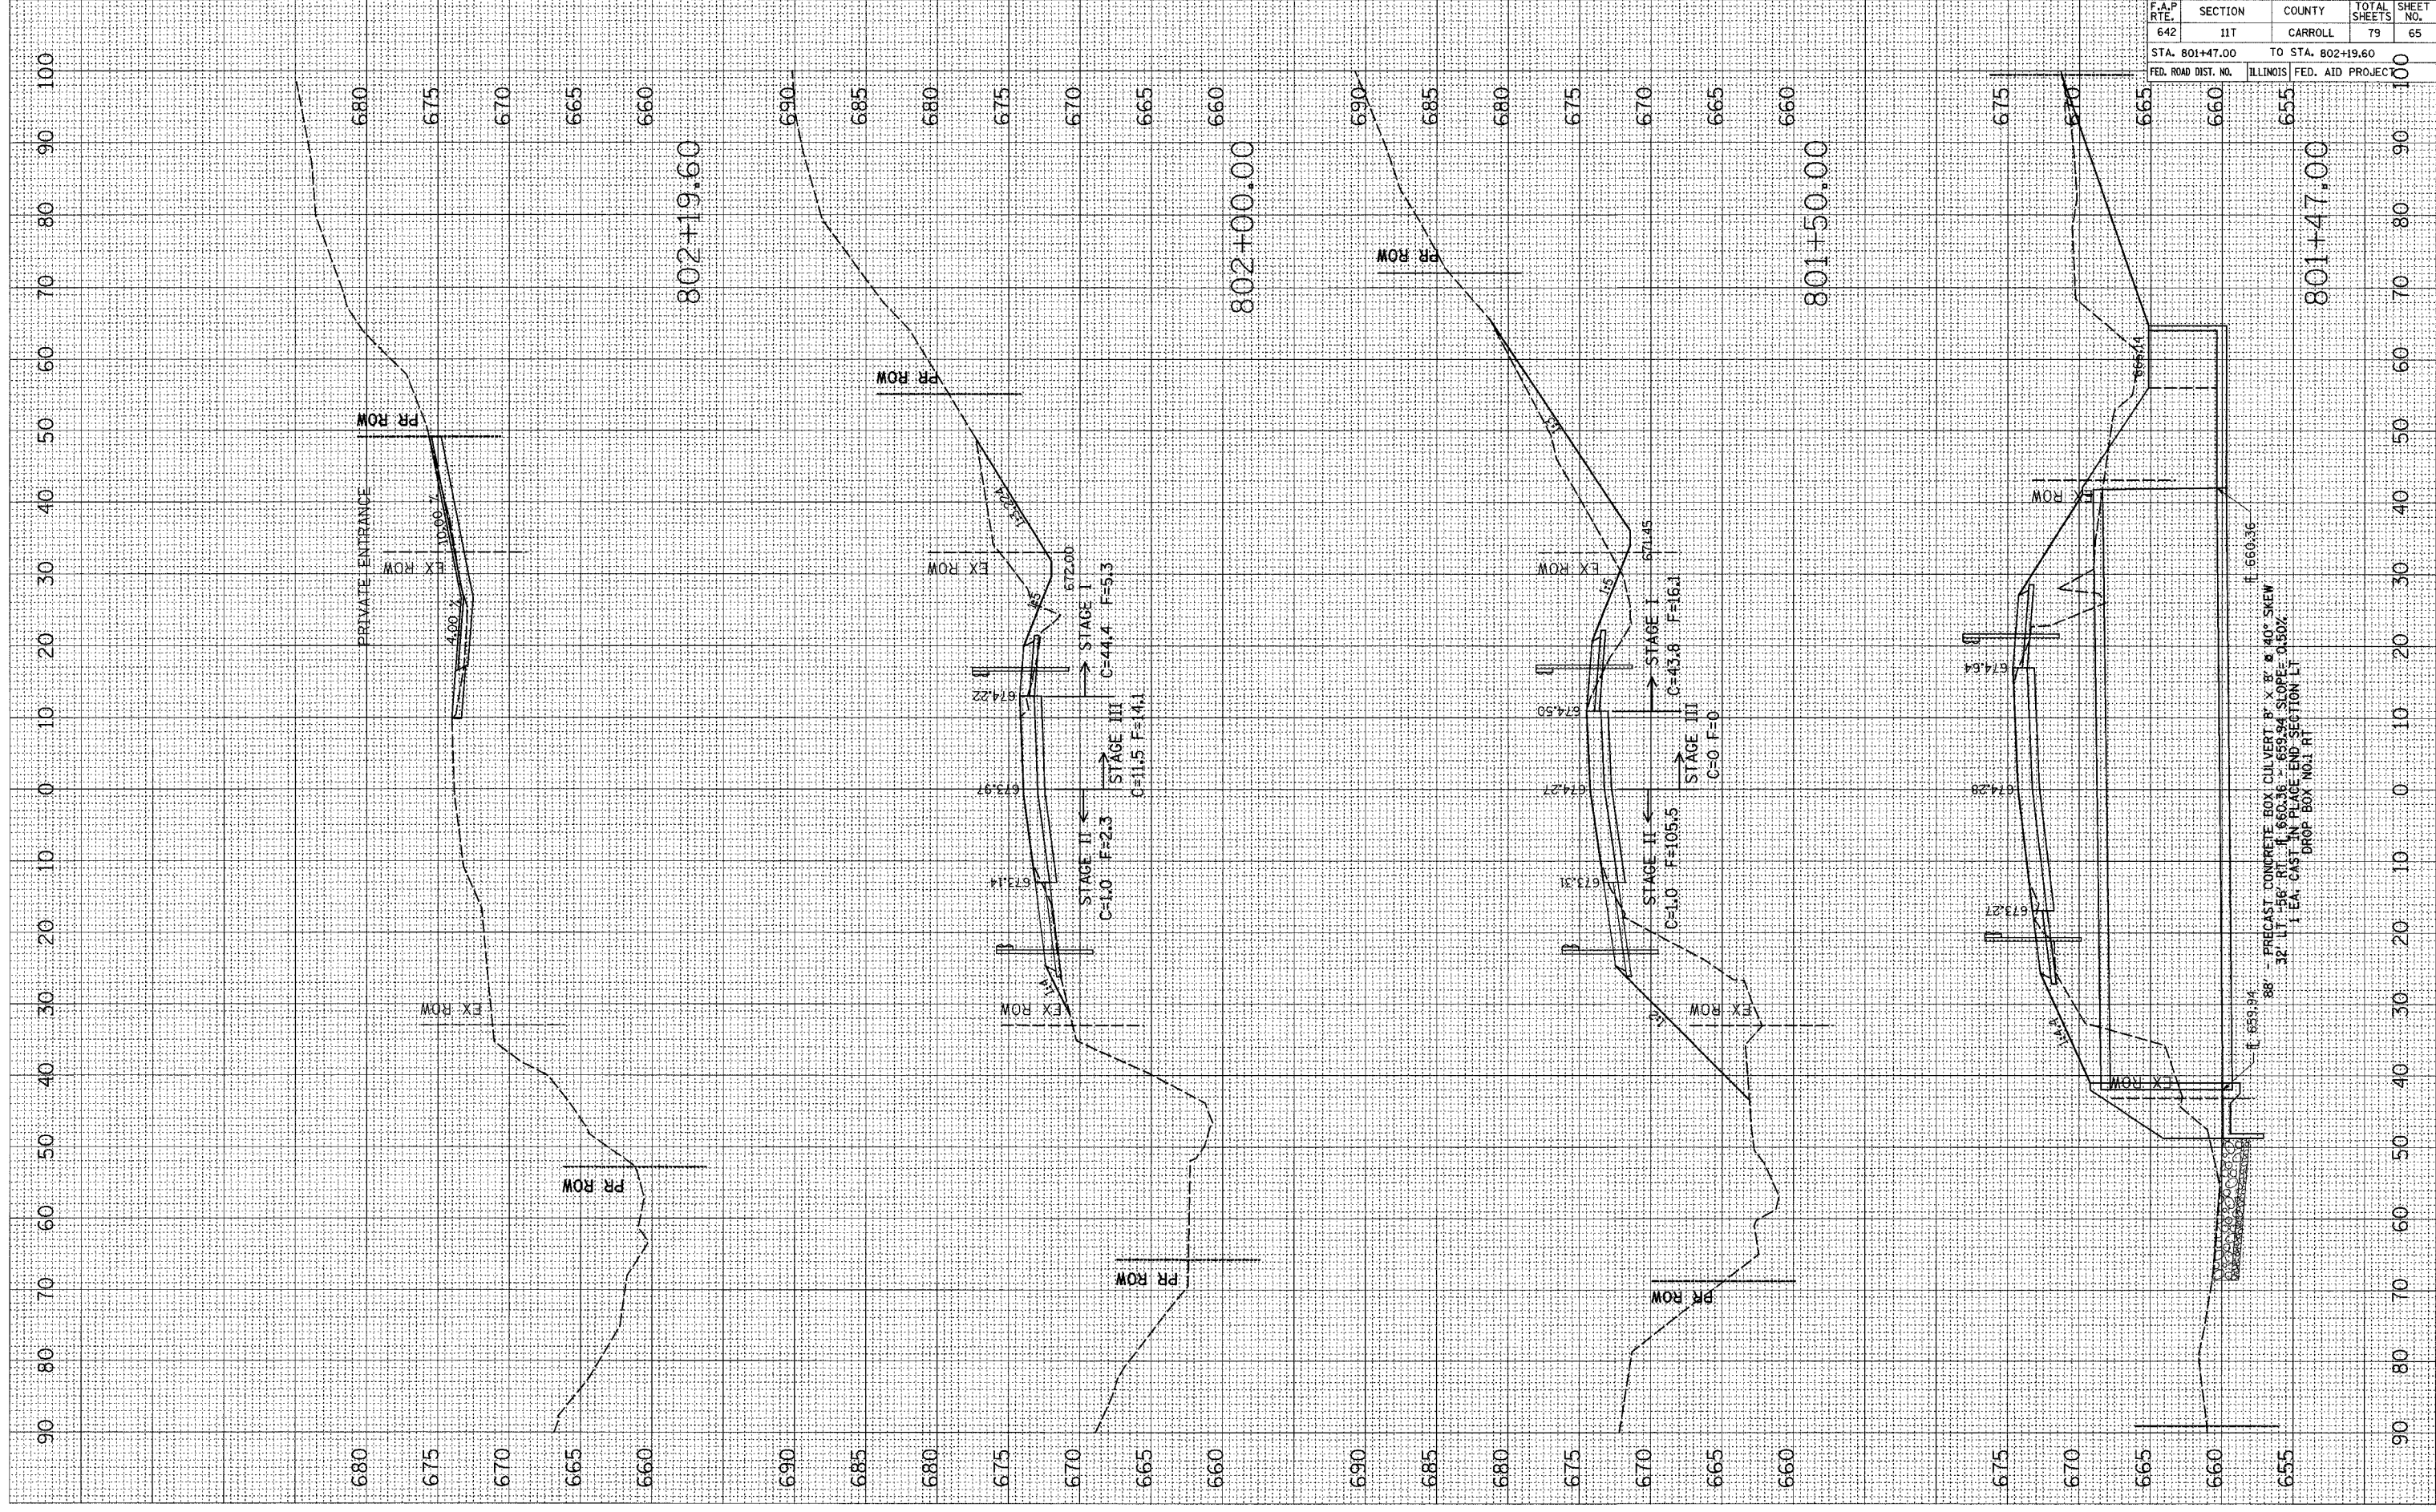

F.A.P. RTE.	SECTION	COUNTY	TOTAL SHEETS	SHEET NO.
642	11T	CARROLL	79	65
STA. 801+47.00		TO STA. 802+19.60		100
FED. ROAD DIST. NO.		ILLINOIS	FED. AID PROJEC	

CONTRACT NO. 64D82

802+19.60

802+00.00

801+50.00

801+47.00