


PLOT DATE = Thu Oct 11 06:05:40 2007  
 FILE NAME = c:\projects\p20608\0608\plan\p20608.dwg  
 PLOT SCALE = 1/8" = 1' / IN  
 USER NAME = c:\users\m...

ORIGINAL SURVEY SURVEYED BY DATE  
 SURVEY SURVEYED BY DATE  
 TEMPLATE TEMPLATE  
 AREAS AREAS  
 CHECKED CHECKED

FINAL SURVEY SURVEYED BY DATE  
 SURVEY SURVEYED BY DATE  
 TEMPLATE TEMPLATE  
 AREAS AREAS  
 CHECKED CHECKED

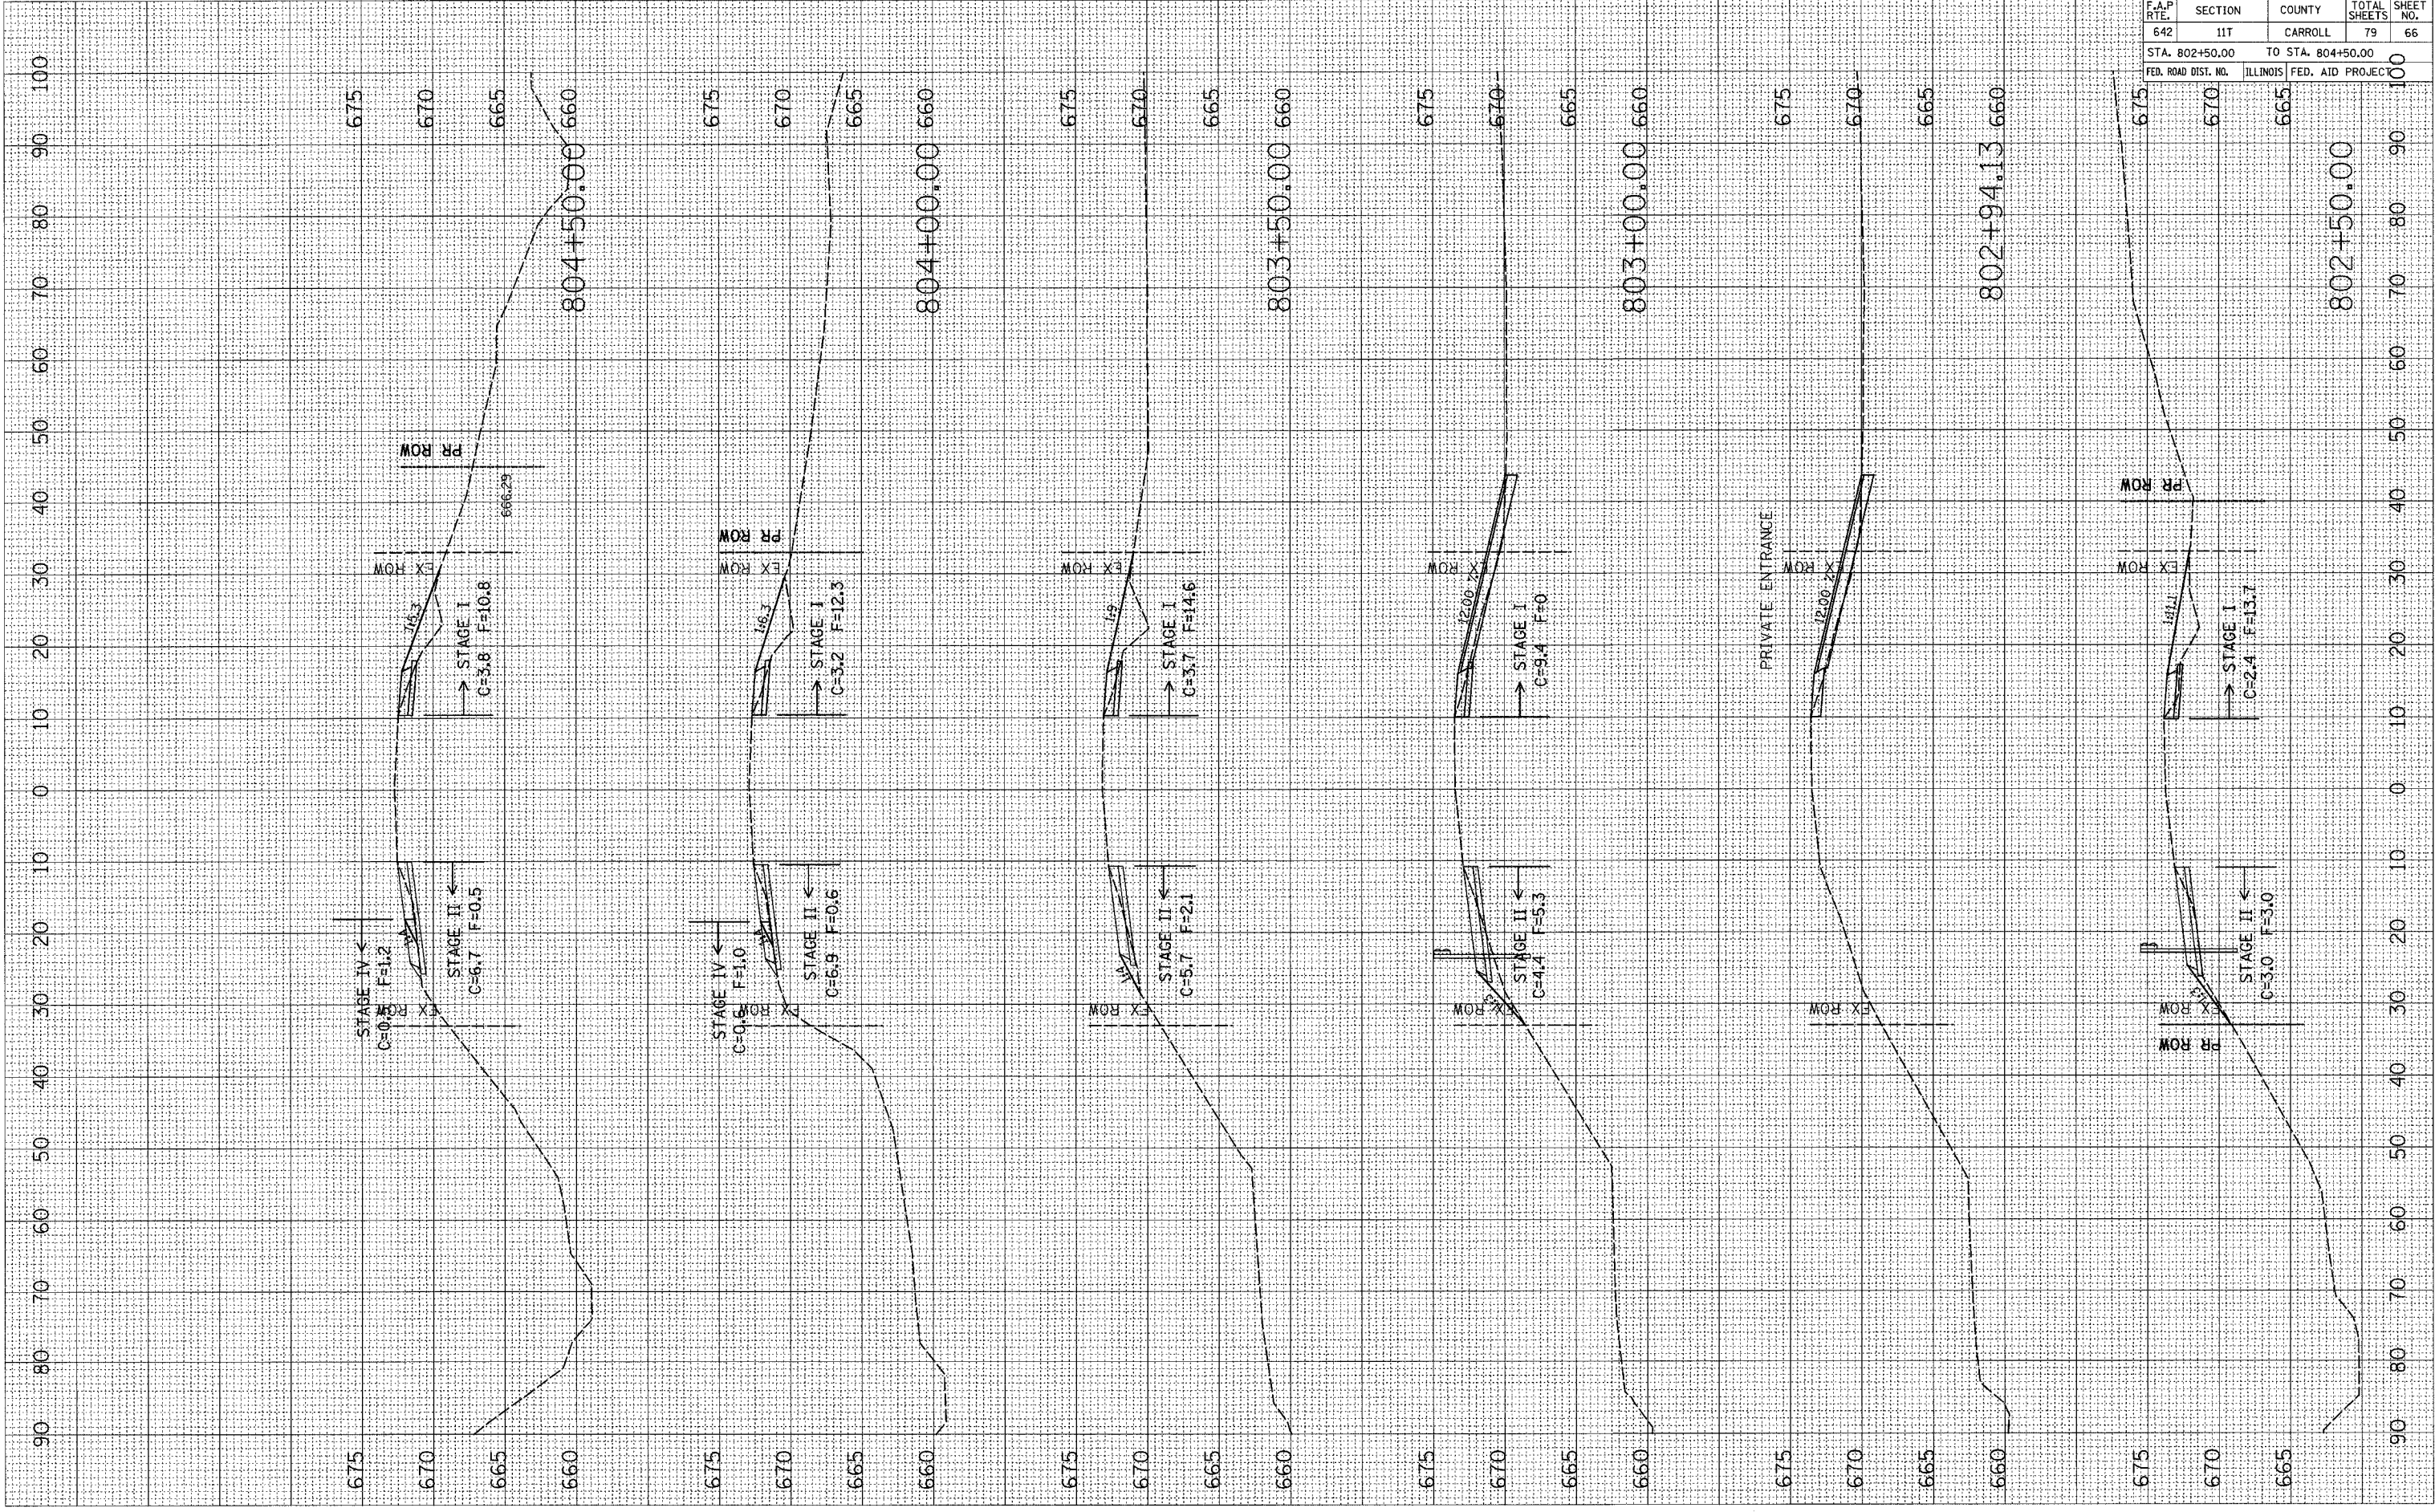

F.A.P. RTE.	SECTION	COUNTY	TOTAL SHEETS	SHEET NO.
642	11T	CARROLL	79	66
STA. 802+50.00		TO STA. 804+50.00		
FED. ROAD DIST. NO.		ILLINOIS FED. AID PROJEC		