


PLOT DATE = Thu Oct 11 06:05:41 2007
 FILE NAME = c:\p\projects\2006\806\806.dwg
 PLOT SCALE = 1/8"=1'-0" / IN.
 USER NAME = duncanbw

ORIGINAL SURVEY
 SURVEYED BY _____ DATE _____
 SURVEY TEMPLATE _____
 NOTE BOOK _____
 AREAS CHECKED _____

FINAL SURVEY
 SURVEYED BY _____ DATE _____
 SURVEY TEMPLATE _____
 NOTE BOOK _____
 AREAS CHECKED _____

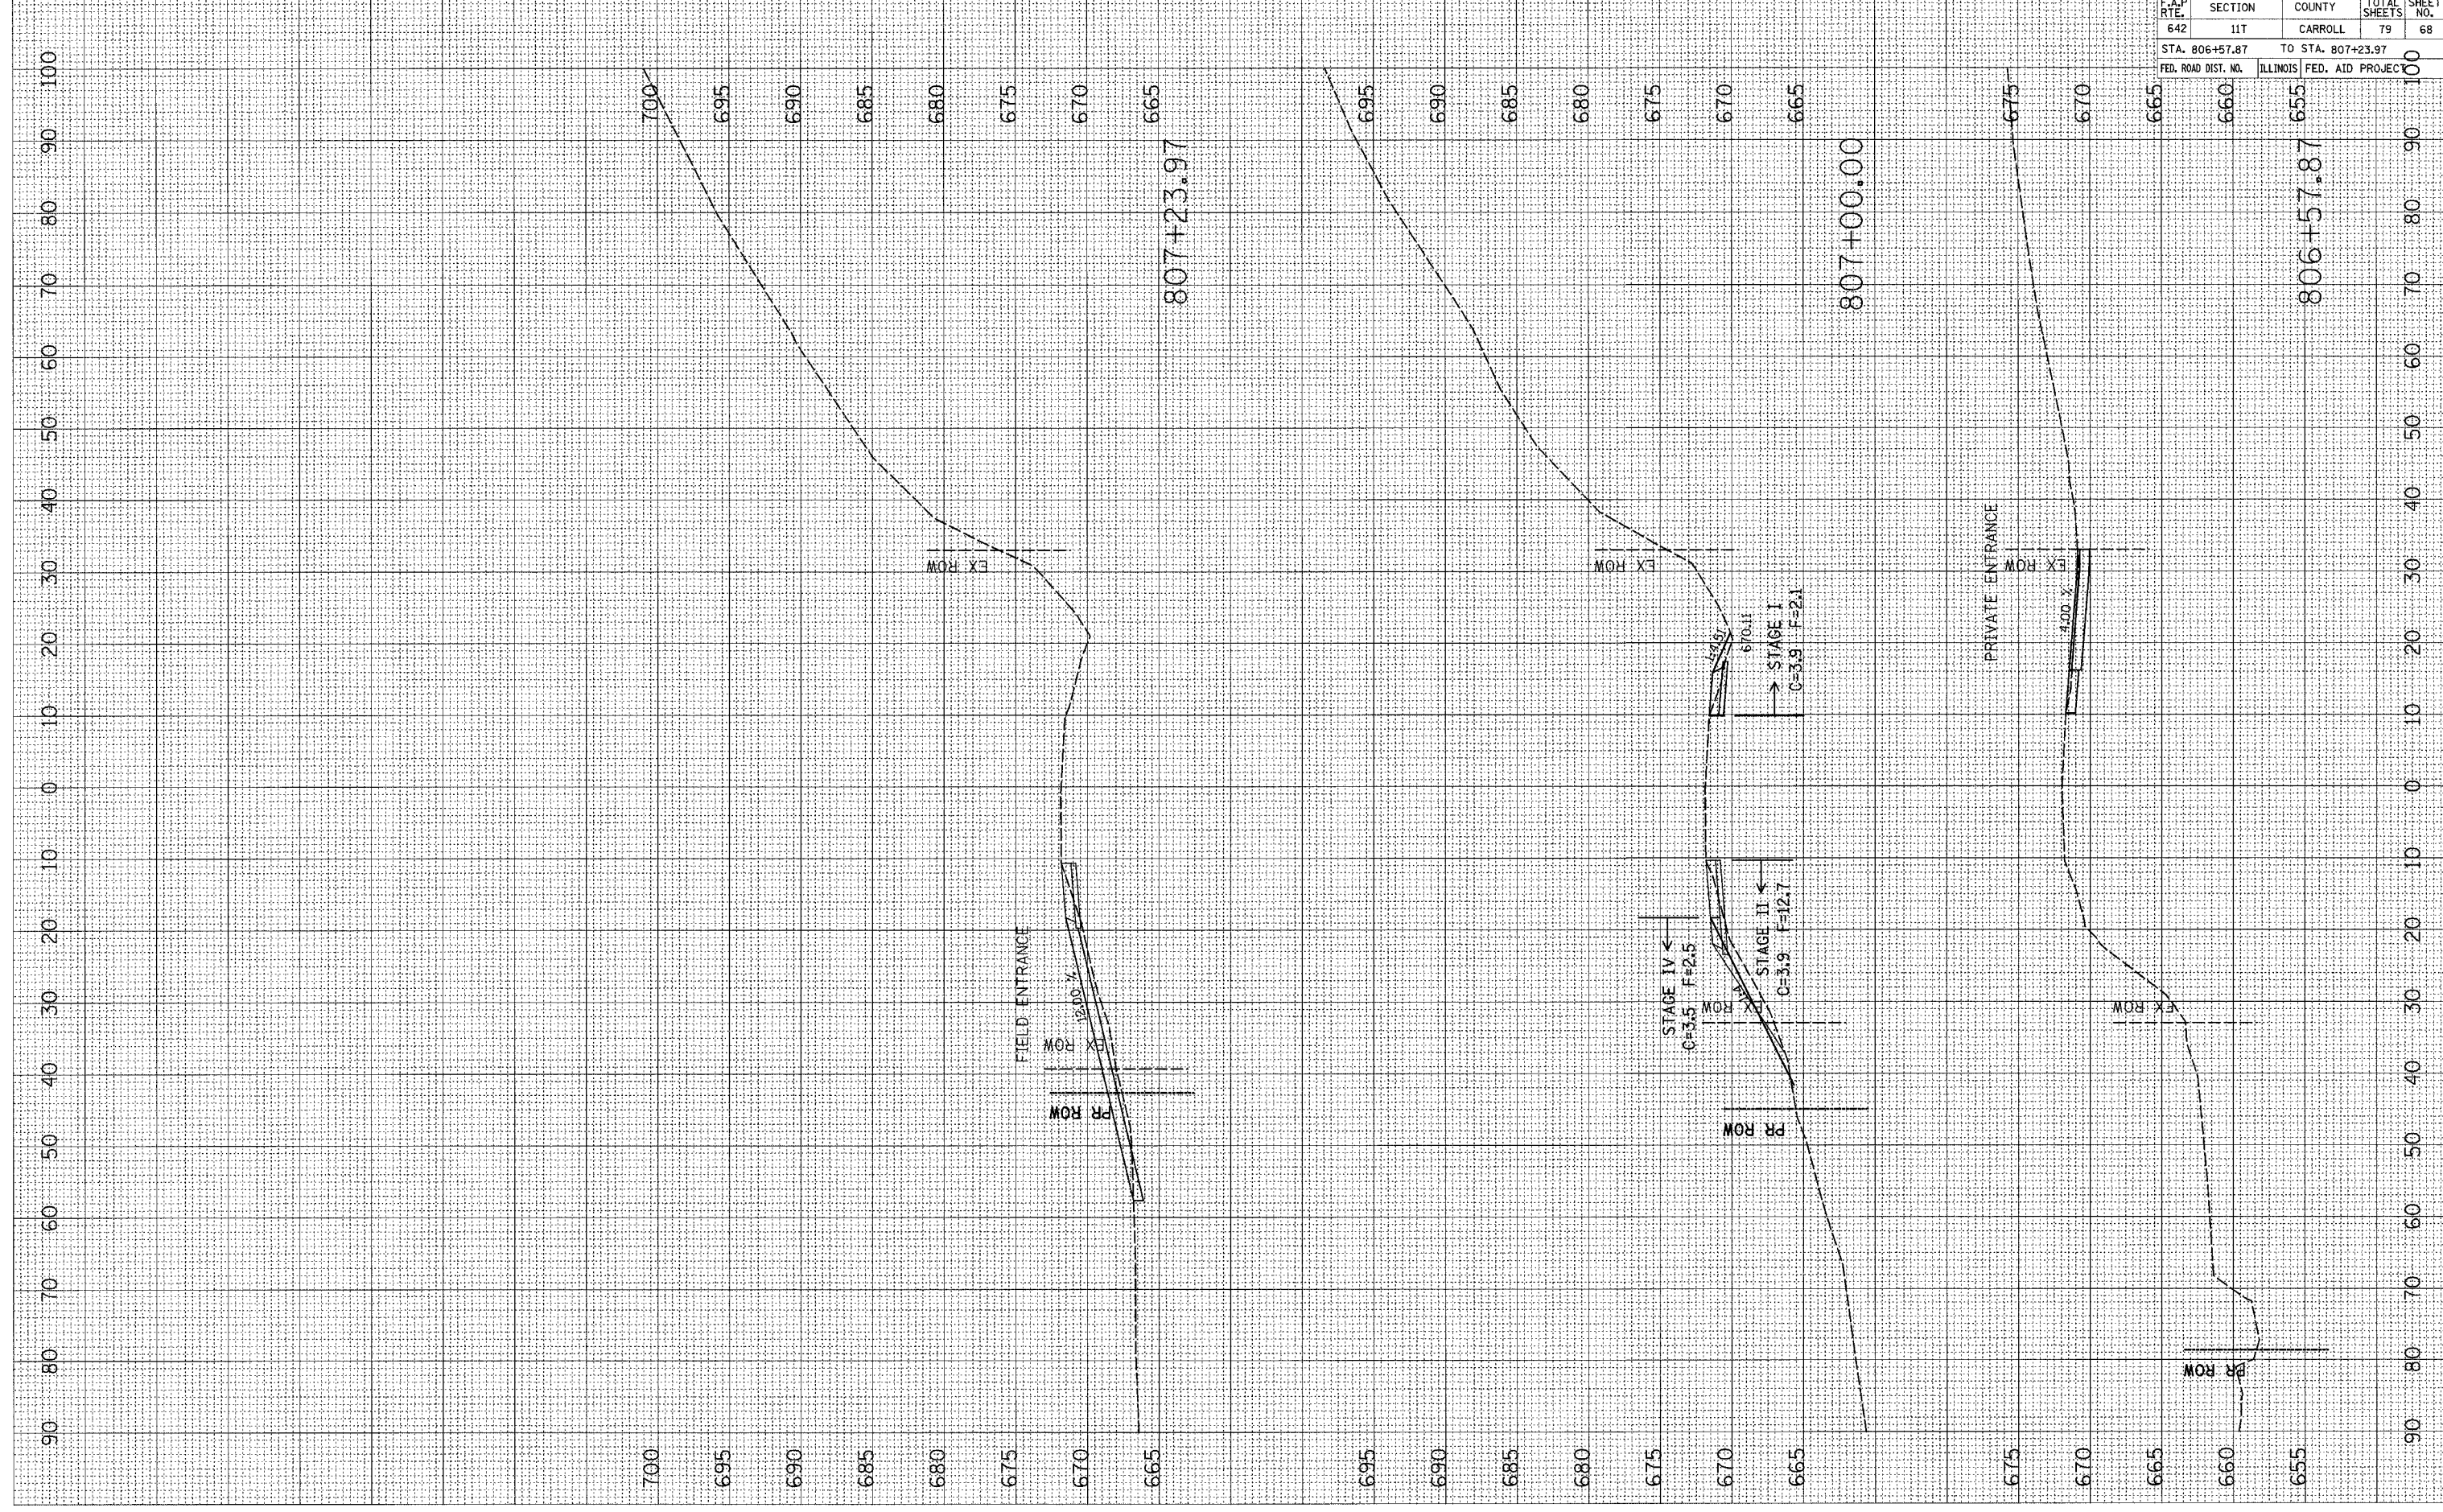

F.A.P. RTE.	SECTION	COUNTY	TOTAL SHEETS	SHEET NO.
642	11T	CARROLL	79	68

STA. 806+57.87 TO STA. 807+23.97
 FED. ROAD DIST. NO. ILLINOIS FED. AID PROJECT

CONTRACT NO. 64082