


PLOT DATE = Thu, Oct 11 10:05:41 2007
 FILE NAME = I:\2006\6482\6482.dwg
 PLOT SCALE = 10.0000 / IN.
 USER NAME = cushmanb

ORIGINAL SURVEYED _____
 SURVEYED SURVEY _____
 PLOTTED SURVEY _____
 DATE _____
 NO. _____
 AREAS CHECKED _____

FINAL SURVEYED _____
 SURVEYED SURVEY _____
 PLOTTED SURVEY _____
 DATE _____
 NO. _____
 AREAS CHECKED _____

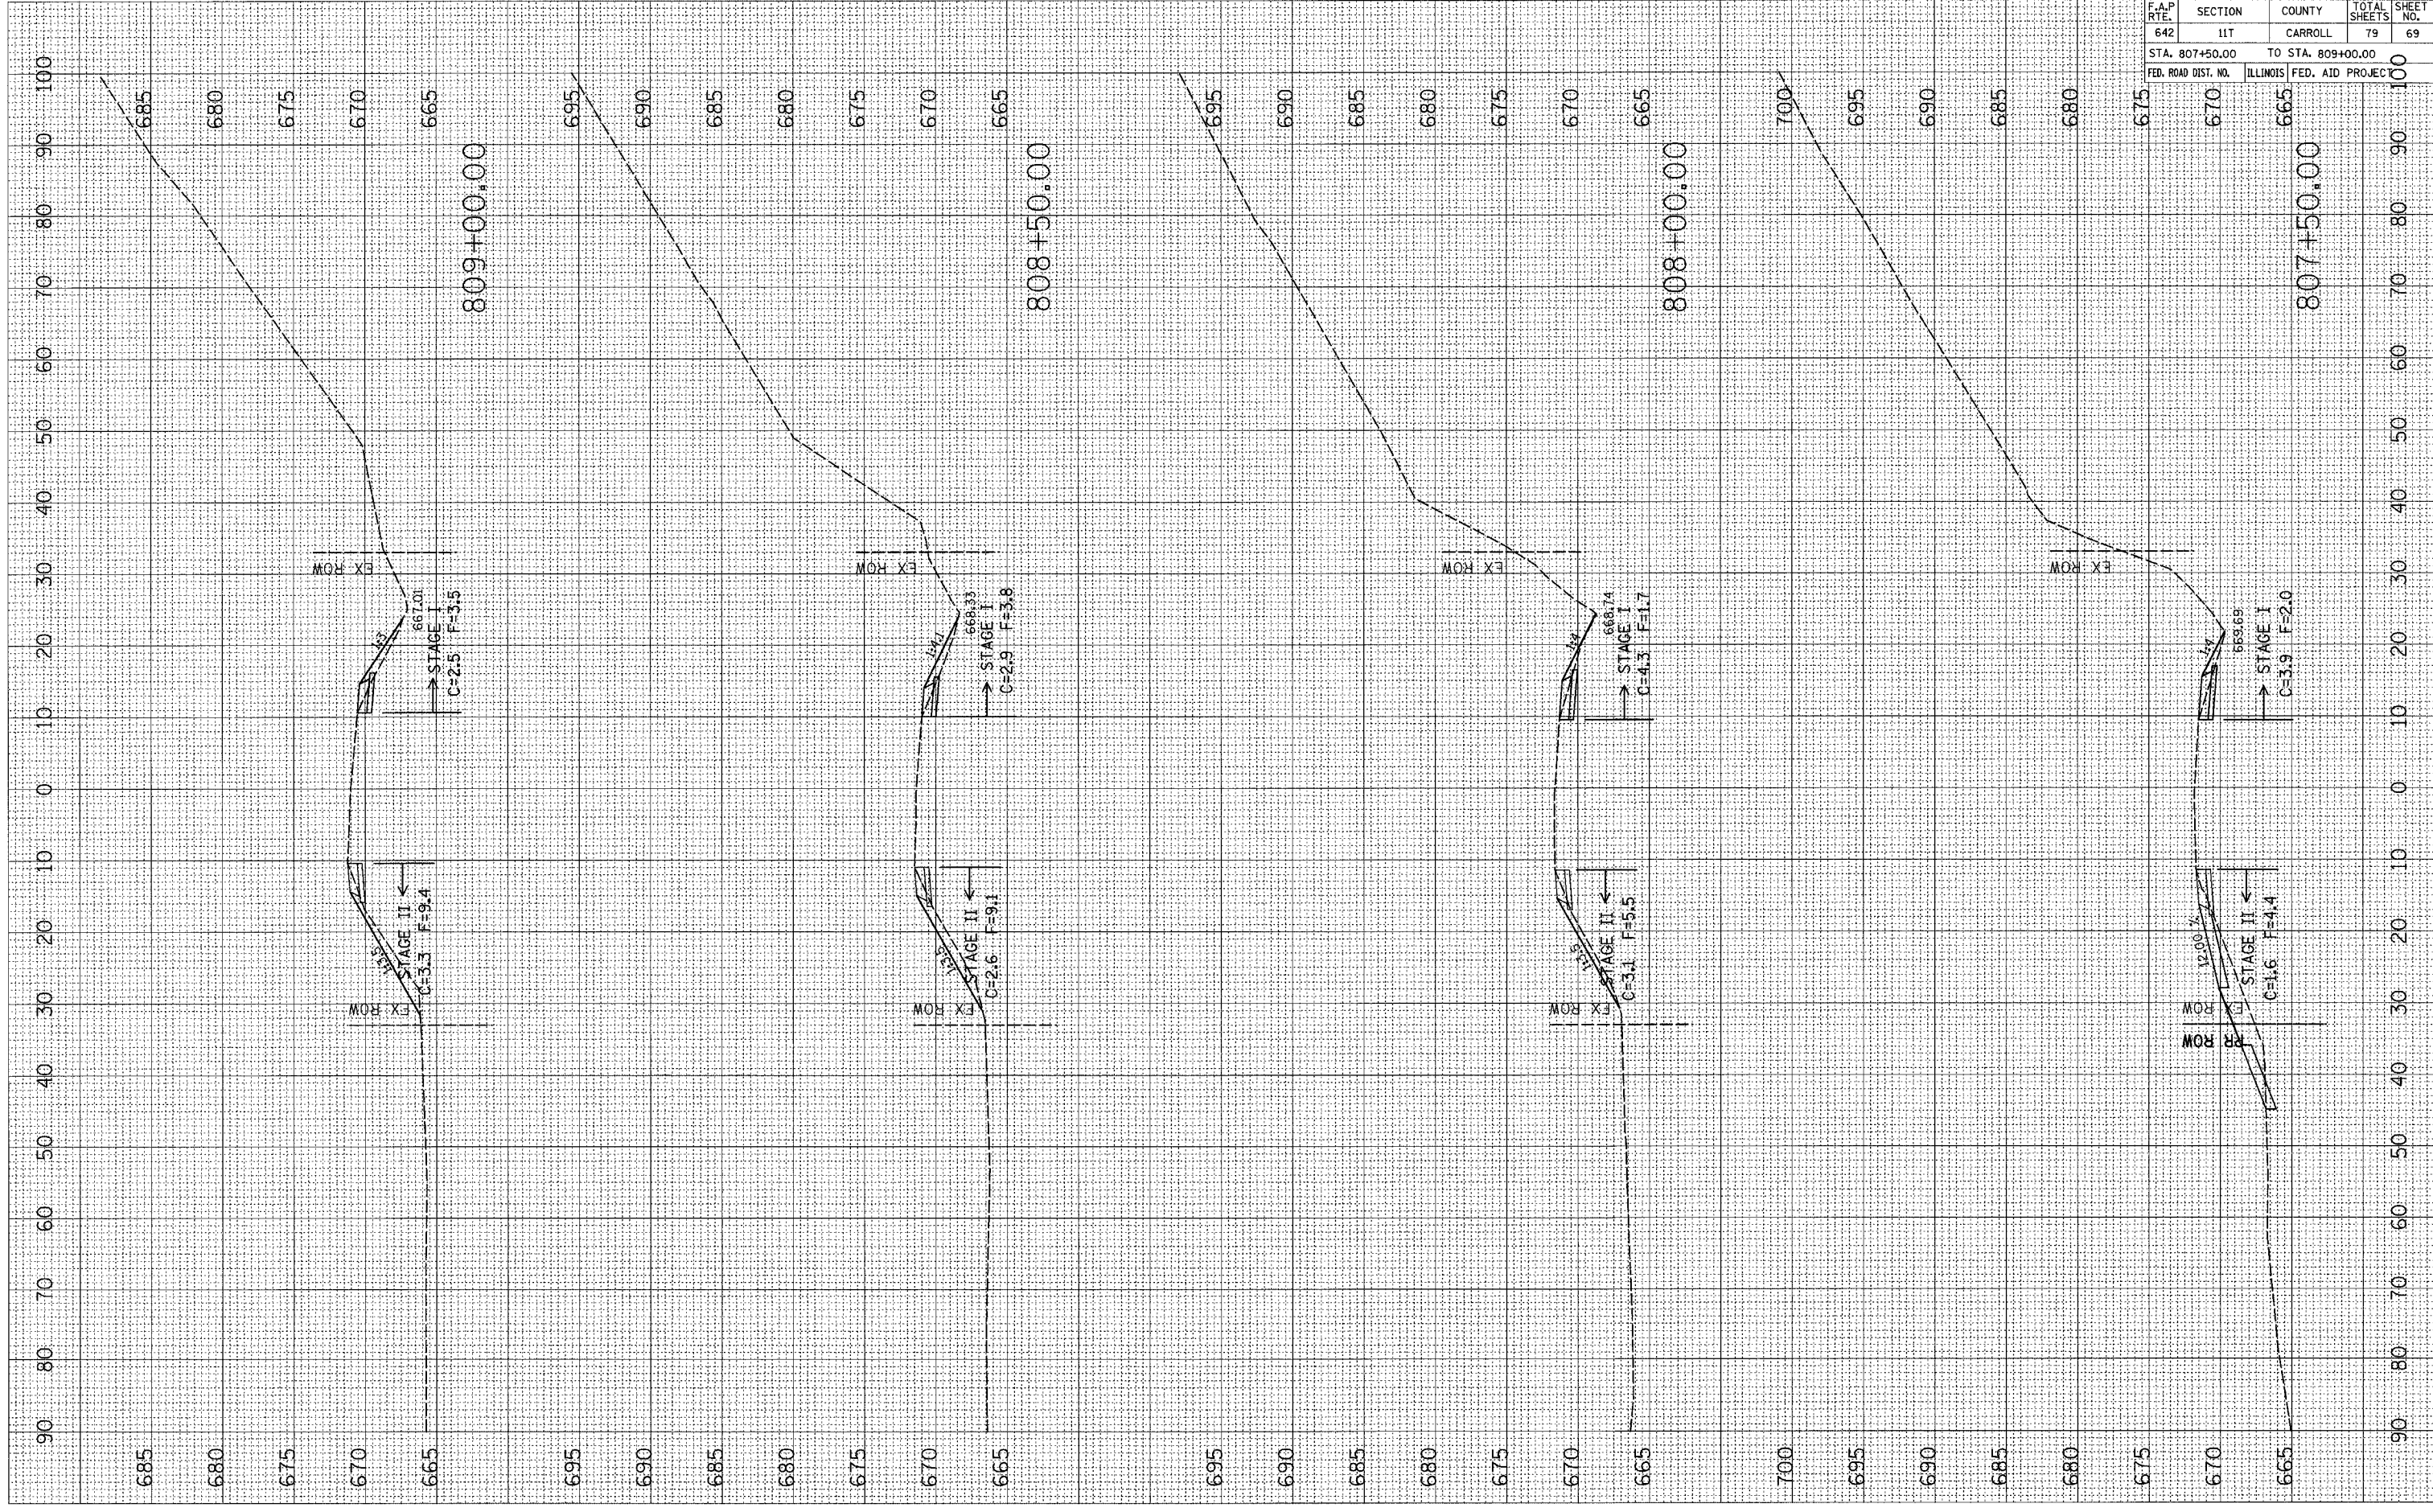

F.A.P. RTE.	SECTION	COUNTY	TOTAL SHEETS	SHEET NO.
642	11T	CARROLL	79	69
STA. 807+50.00		TO STA. 809+00.00		
FED. ROAD DIST. NO.		ILLINOIS	FED. AID PROJECT	

CONTRACT NO. 64D82