


PLOT DATE = Thu, Oct 11 08:05:41 2007
 FILE NAME = s:\work\6632\20066630\6632066630.dwg
 PLOT SCALE = 10.0000 / IN.
 USER NAME = dshumway

ORIGINAL SURVEYED SURVEY PLOTTED PLOTTED DATE NO. AREAS CHECKED

FINAL SURVEY SURVEYED SURVEY PLOTTED PLOTTED DATE NO. AREAS CHECKED

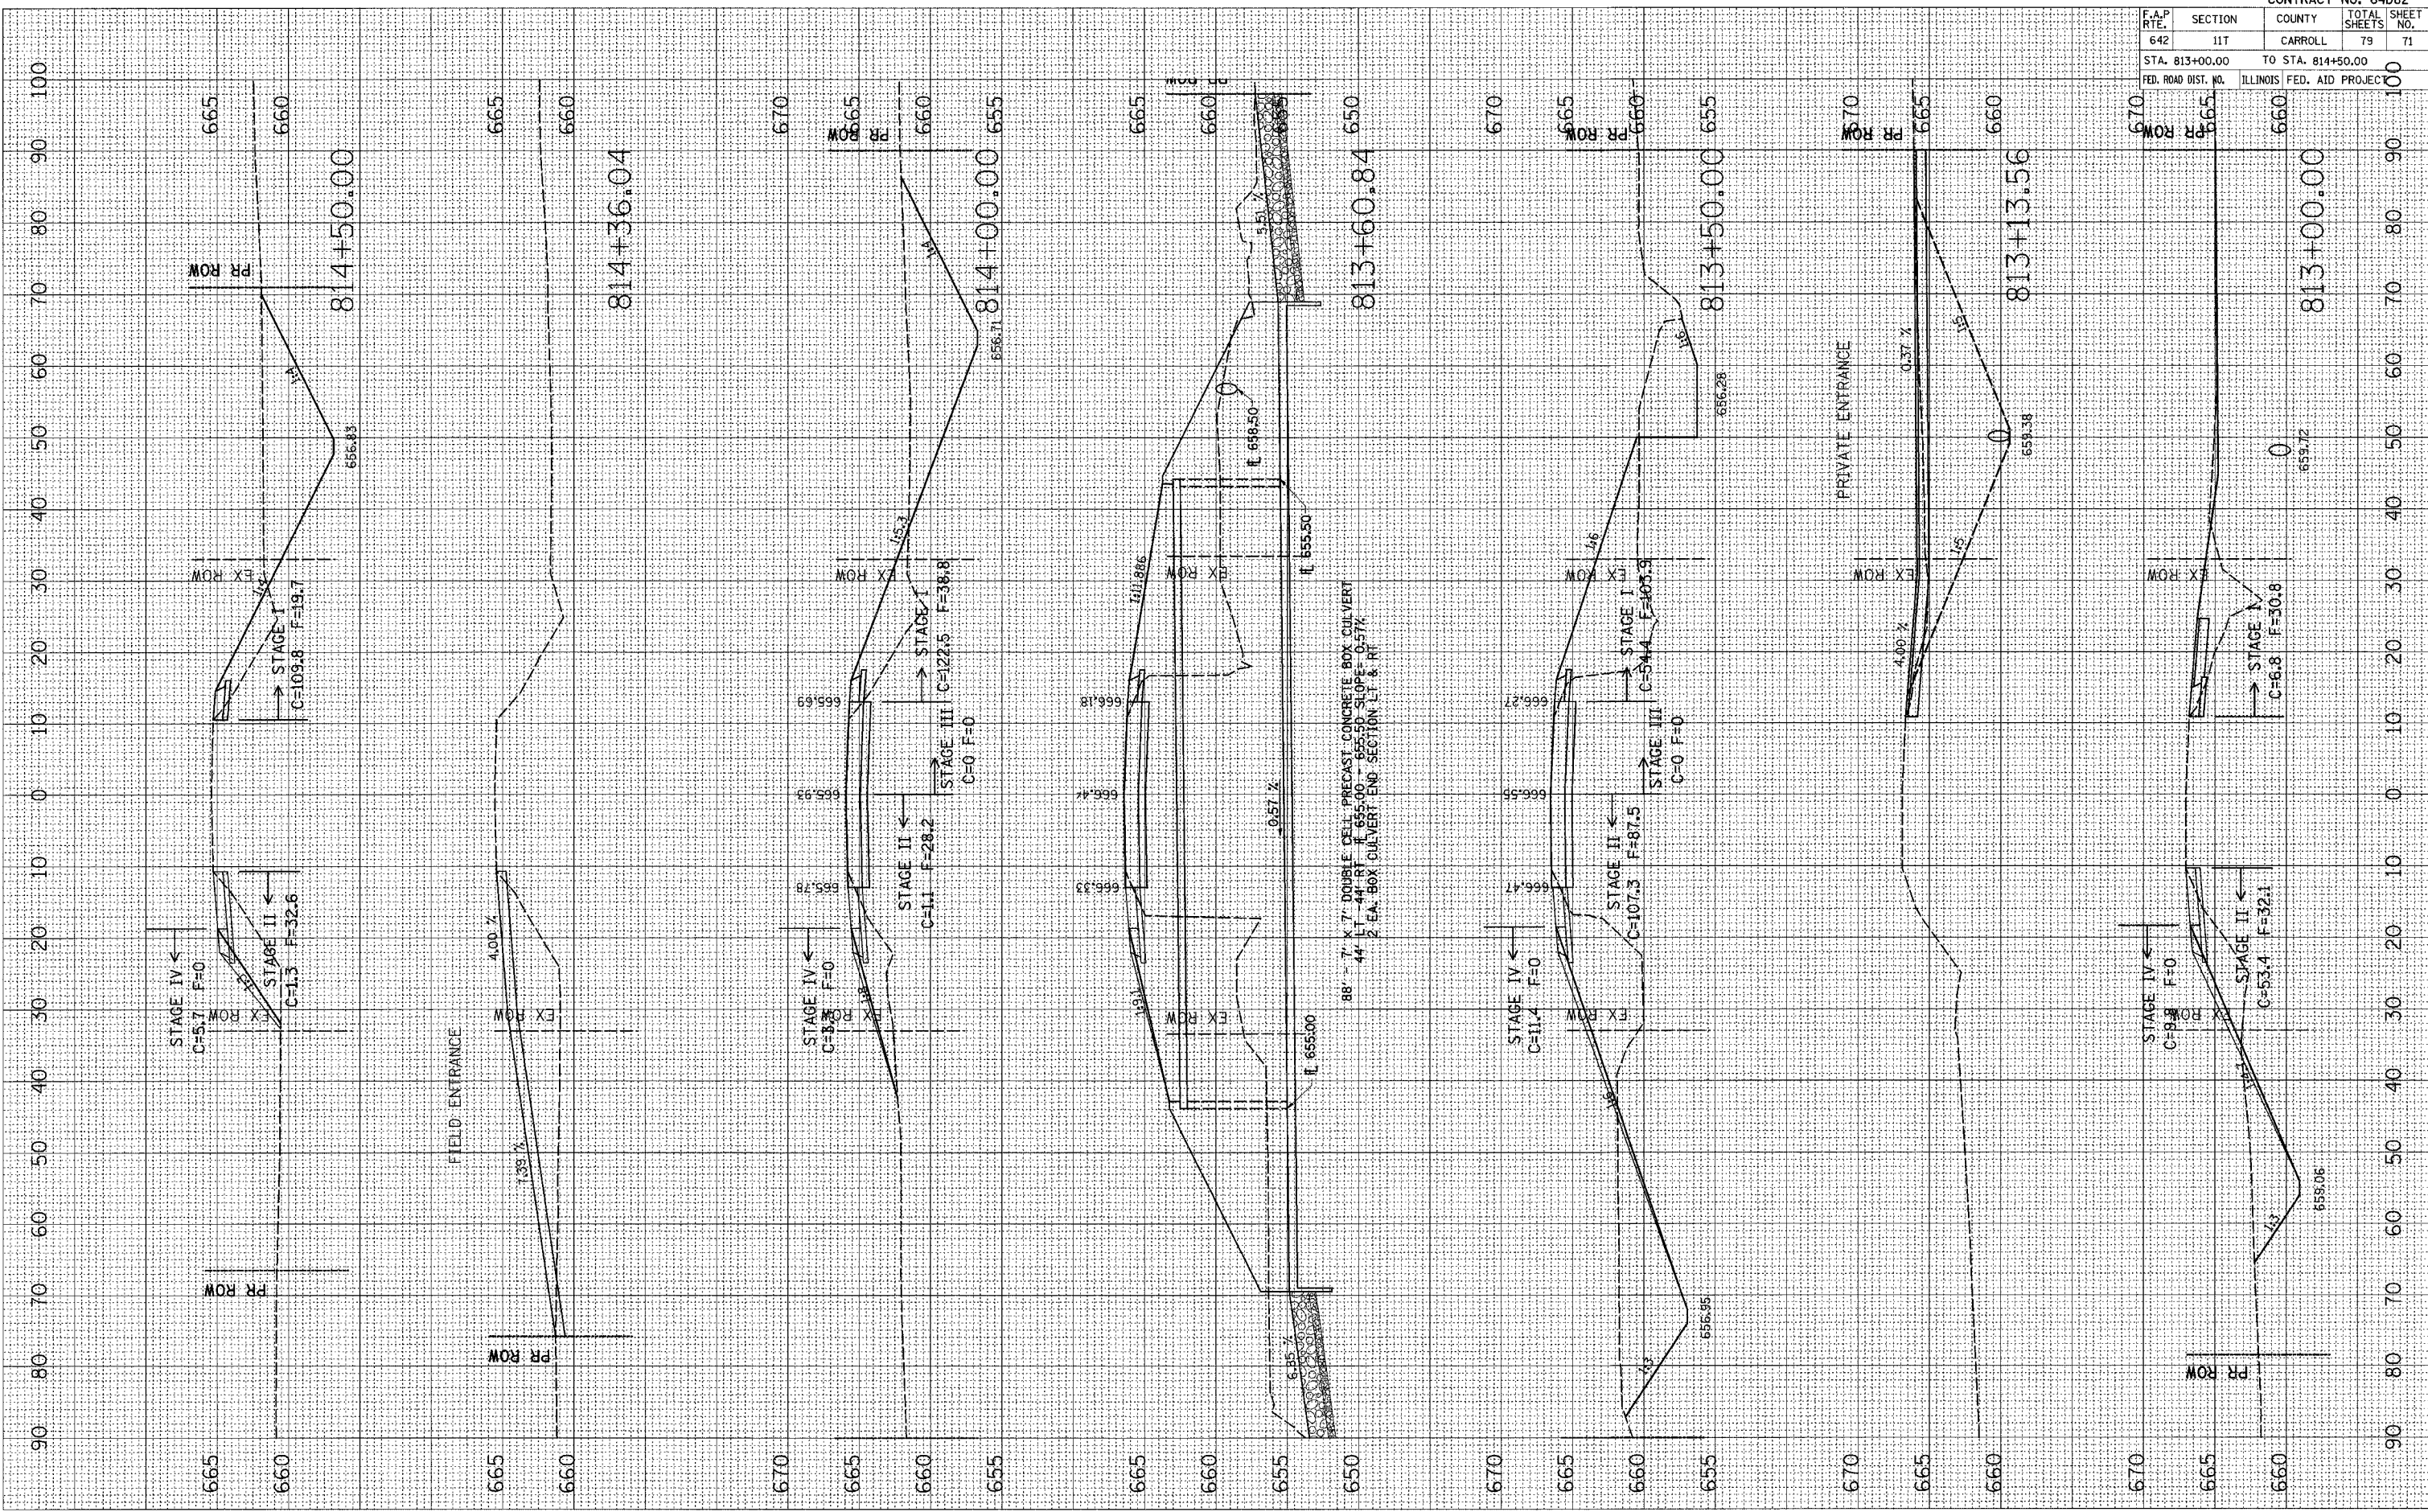

F.A.P. RTE.	SECTION	COUNTY	TOTAL SHEETS	SHEET NO.
642	11T	CARROLL	79	71
STA. 813+00.00		TO STA. 814+50.00		
FED. ROAD DIST. NO.		ILLINOIS FED. AID PROJECT		