


PLOT DATE = Thu Oct 11 06:05:41 2007  
 FILE NAME = c:\p\projects\200688\200688.dwg  
 PLOT SCALE = 1/8"=1'-0" / IN  
 USER NAME = c:\admin

ORIGINAL SURVEY  
 SURVEY NO. \_\_\_\_\_  
 DATE \_\_\_\_\_

FINAL SURVEY  
 SURVEY NO. \_\_\_\_\_  
 DATE \_\_\_\_\_

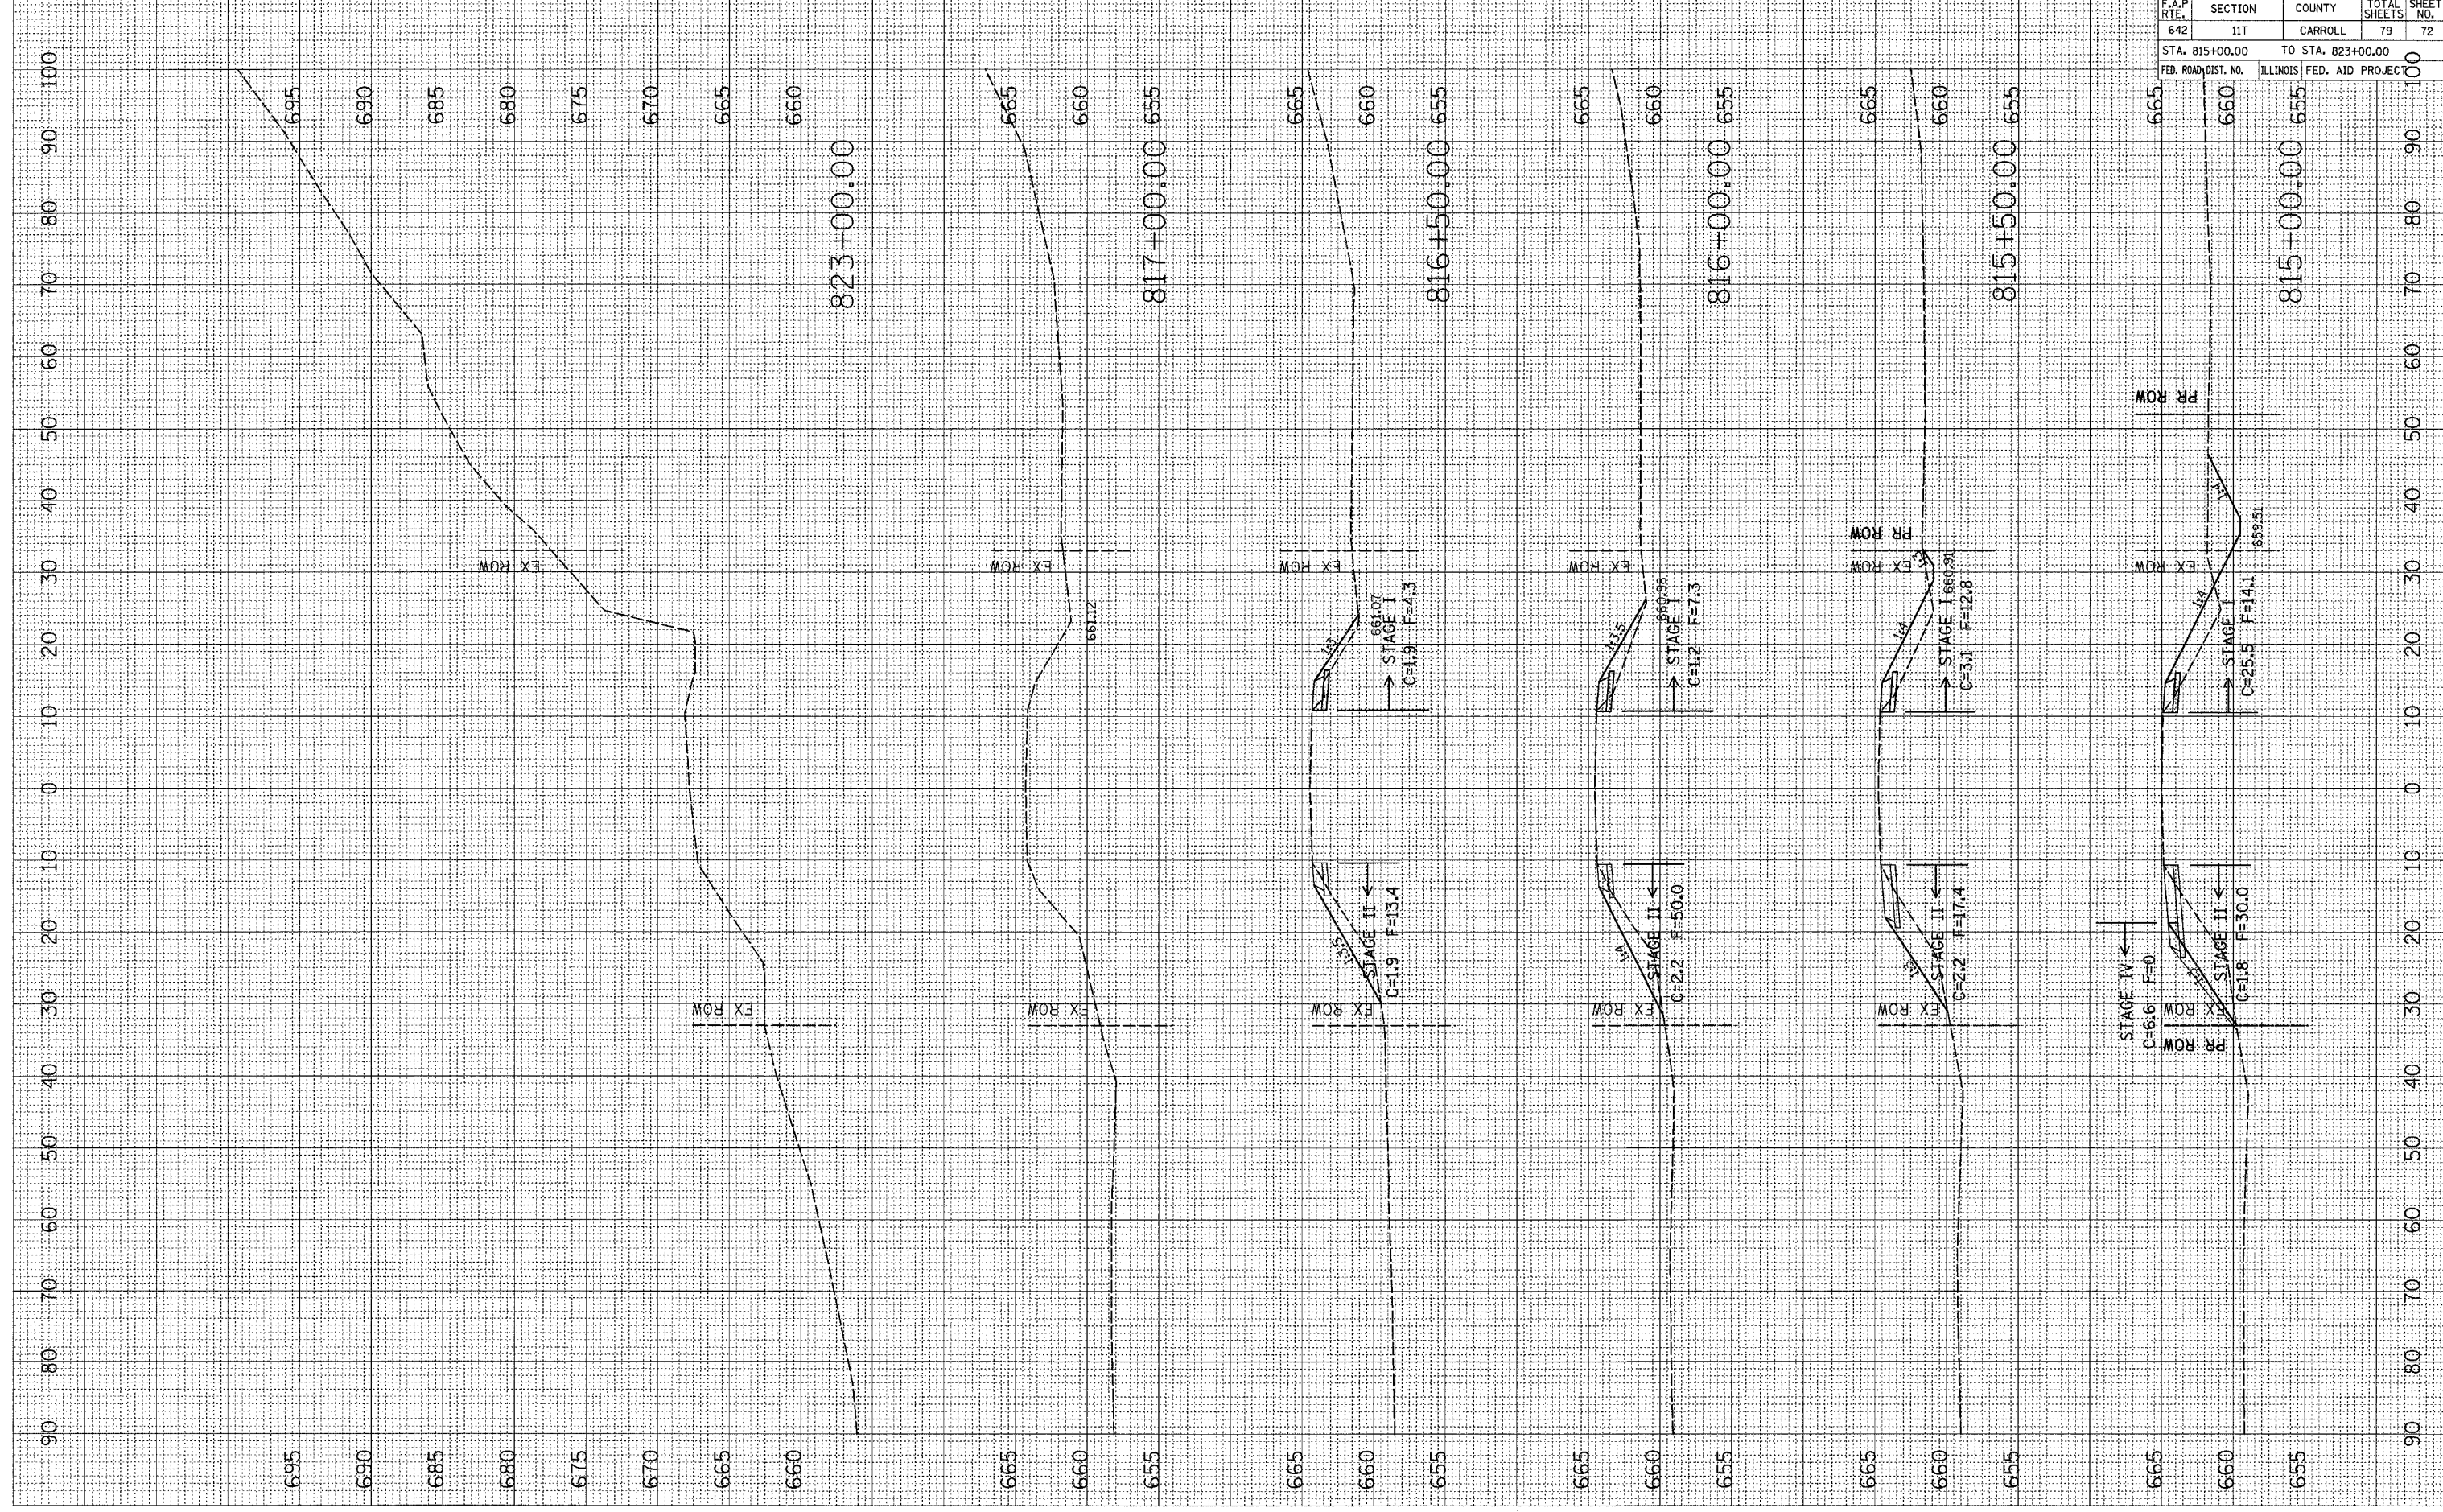

F.A.P. RTE.	SECTION	COUNTY	TOTAL SHEETS	SHEET NO.
642	11T	CARROLL	79	72
STA. 815+00.00		TO STA. 823+00.00		100
FED. ROAD DIST. NO.	ILLINOIS	FED. AID PROJEC		

CONTRACT NO. 64D82