


PLOT DATE = Thu Oct 11 06:05:42 2007  
 FILE NAME = c:\pvc\objects\2006666\0006666.dwg  
 PLOT SCALE = 10.0000 / IN.  
 USER NAME = channanbr

ORIGINAL SURVEY BY DATE  
 SURVEYED SURVEY BY DATE  
 NOTE BOOK TEMPLATE AREAS CHECKED

FINAL SURVEY BY DATE  
 SURVEYED SURVEY BY DATE  
 NOTE BOOK TEMPLATE AREAS CHECKED

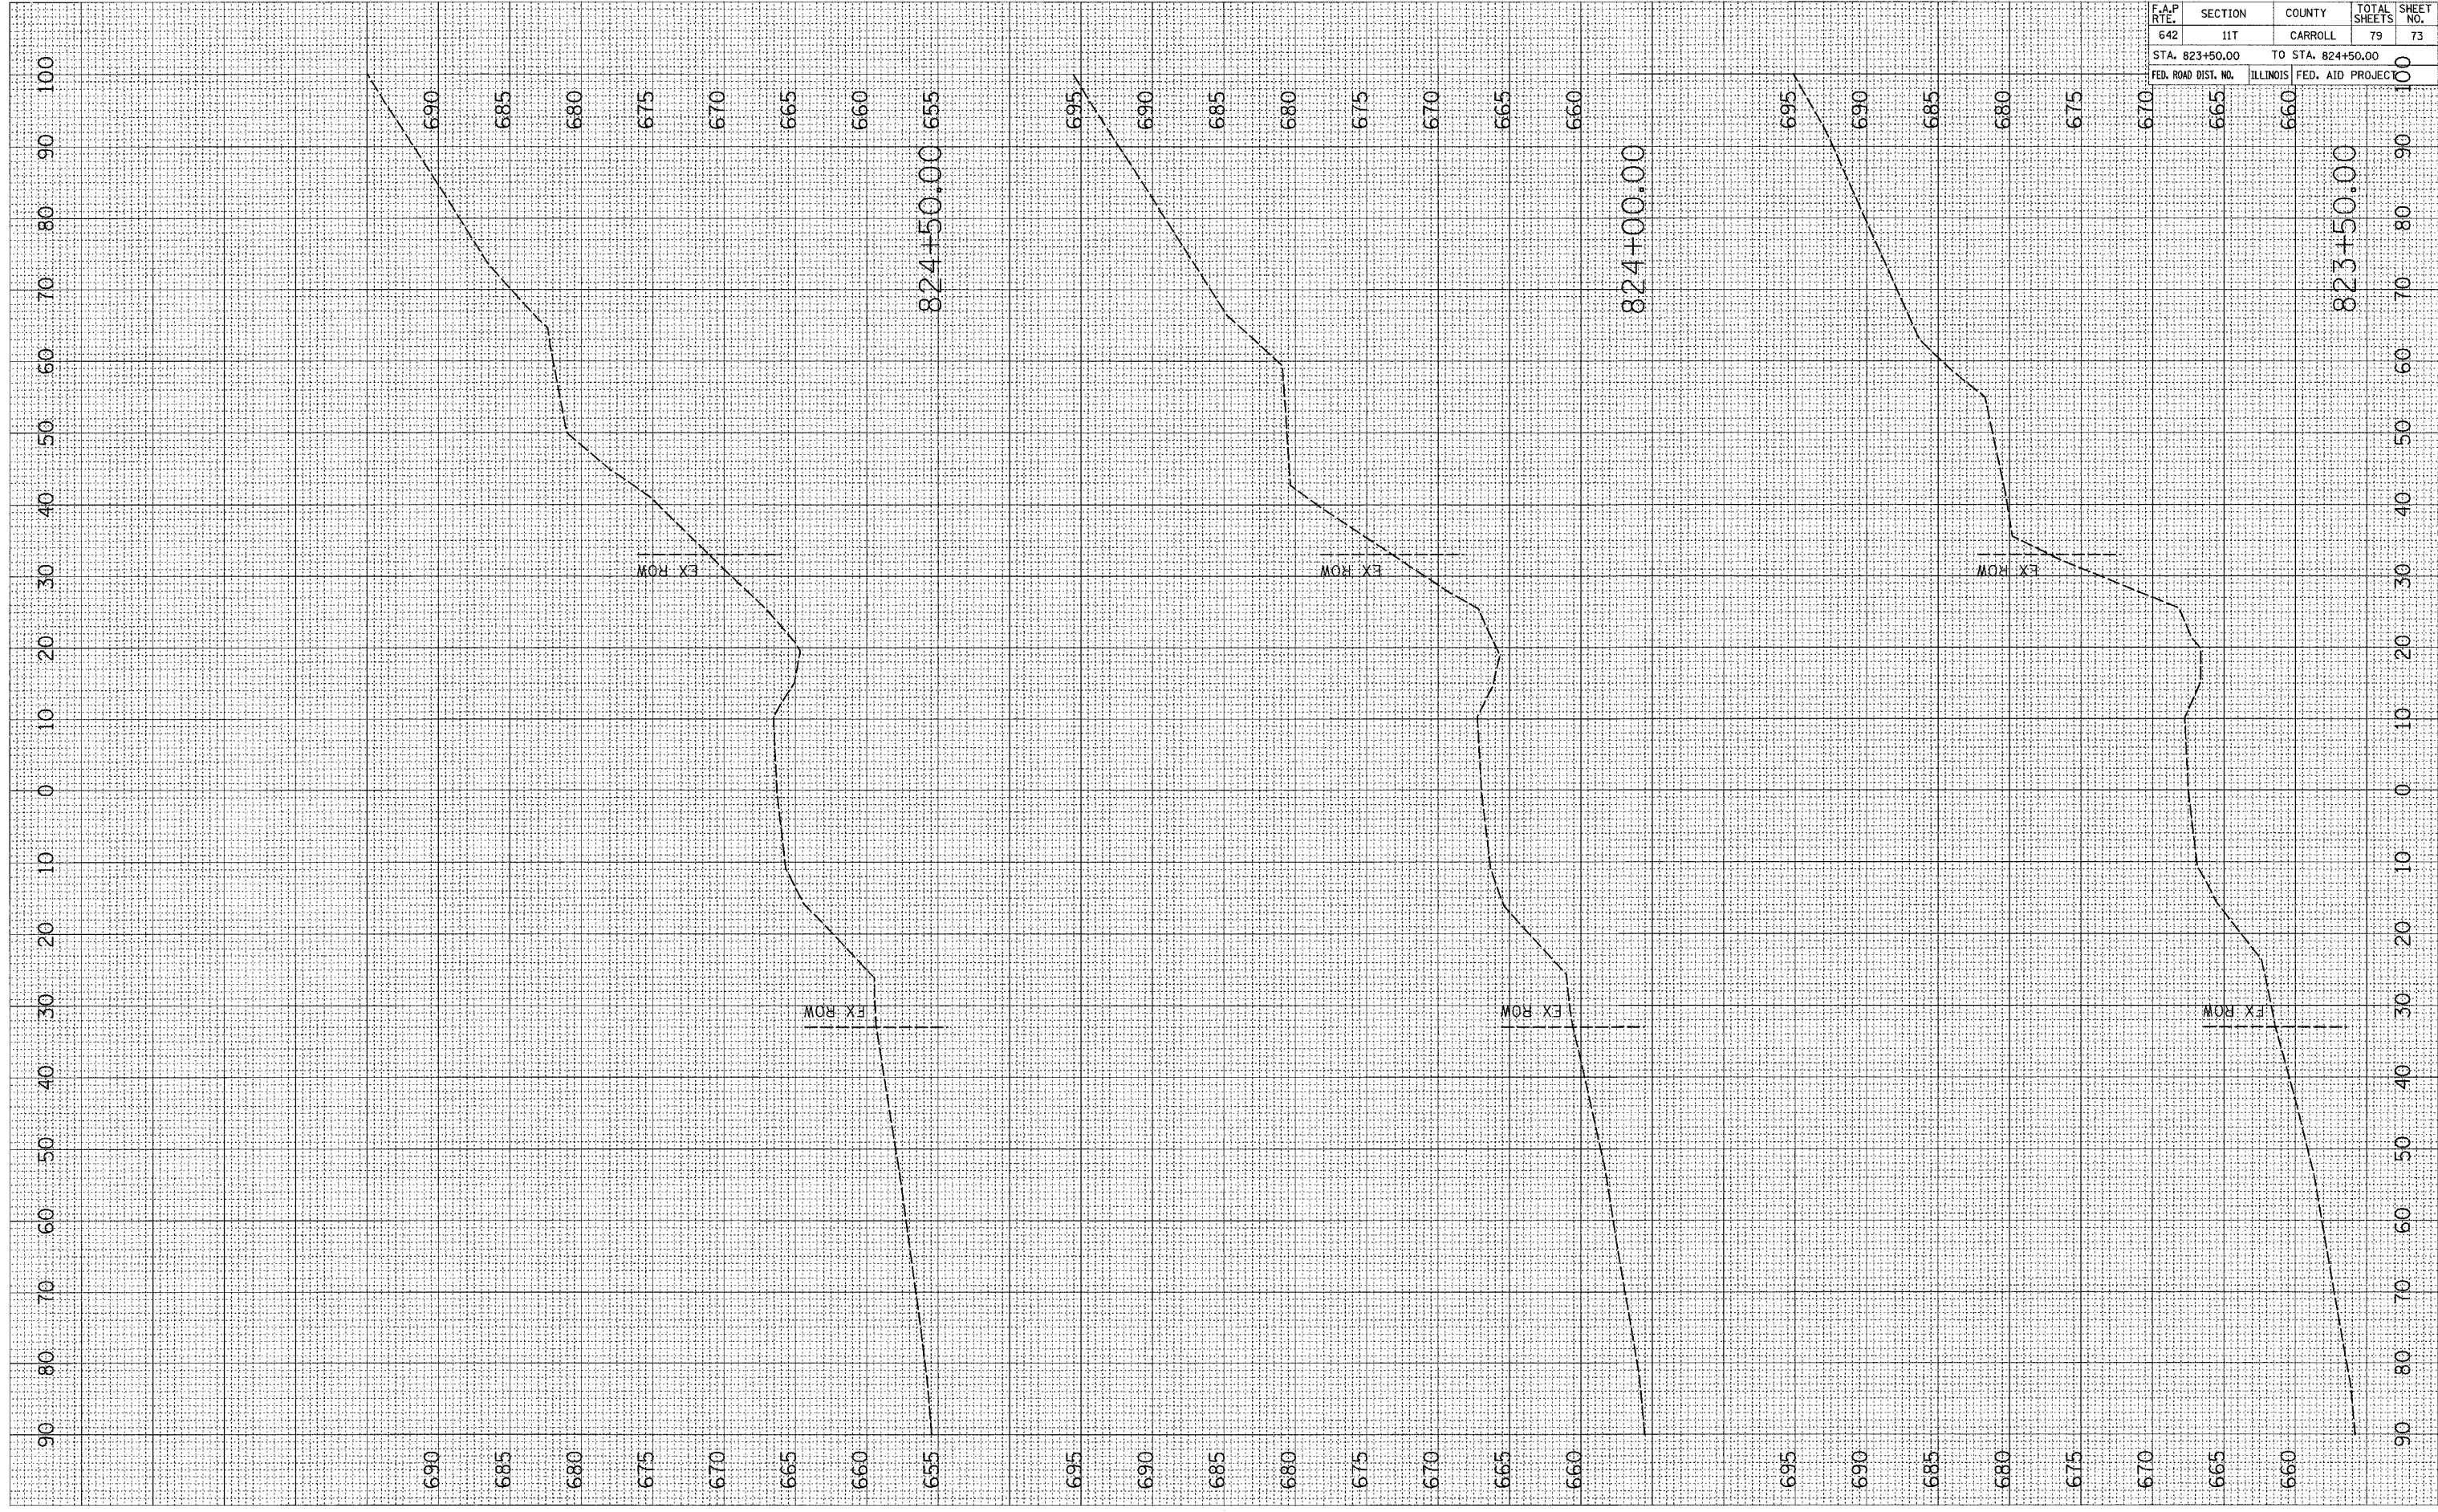

CONTRACT NO. 64D82				
F.A.P. RTE.	SECTION	COUNTY	TOTAL SHEETS	SHEET NO.
642	11T	CARROLL	79	73
STA. 823+50.00 TO STA. 824+50.00				
FED. ROAD DIST. NO.	ILLINOIS	FED. AID PROJEC		