


PLOT DATE = Thu Oct 11 06:05:42 2007
 FILE NAME = s:\projects\22069686\22069686.dwg
 PLOT SCALE = 1/8" = 1' / IN.
 USER NAME = cadmanba

ORIGINAL SURVEY BY DATE
 SURVEYED BY DATE
 NOTE BOOK TEMPLATE AREAS CHECKED

FINAL SURVEY BY DATE
 SURVEYED BY DATE
 NOTE BOOK TEMPLATE AREAS CHECKED

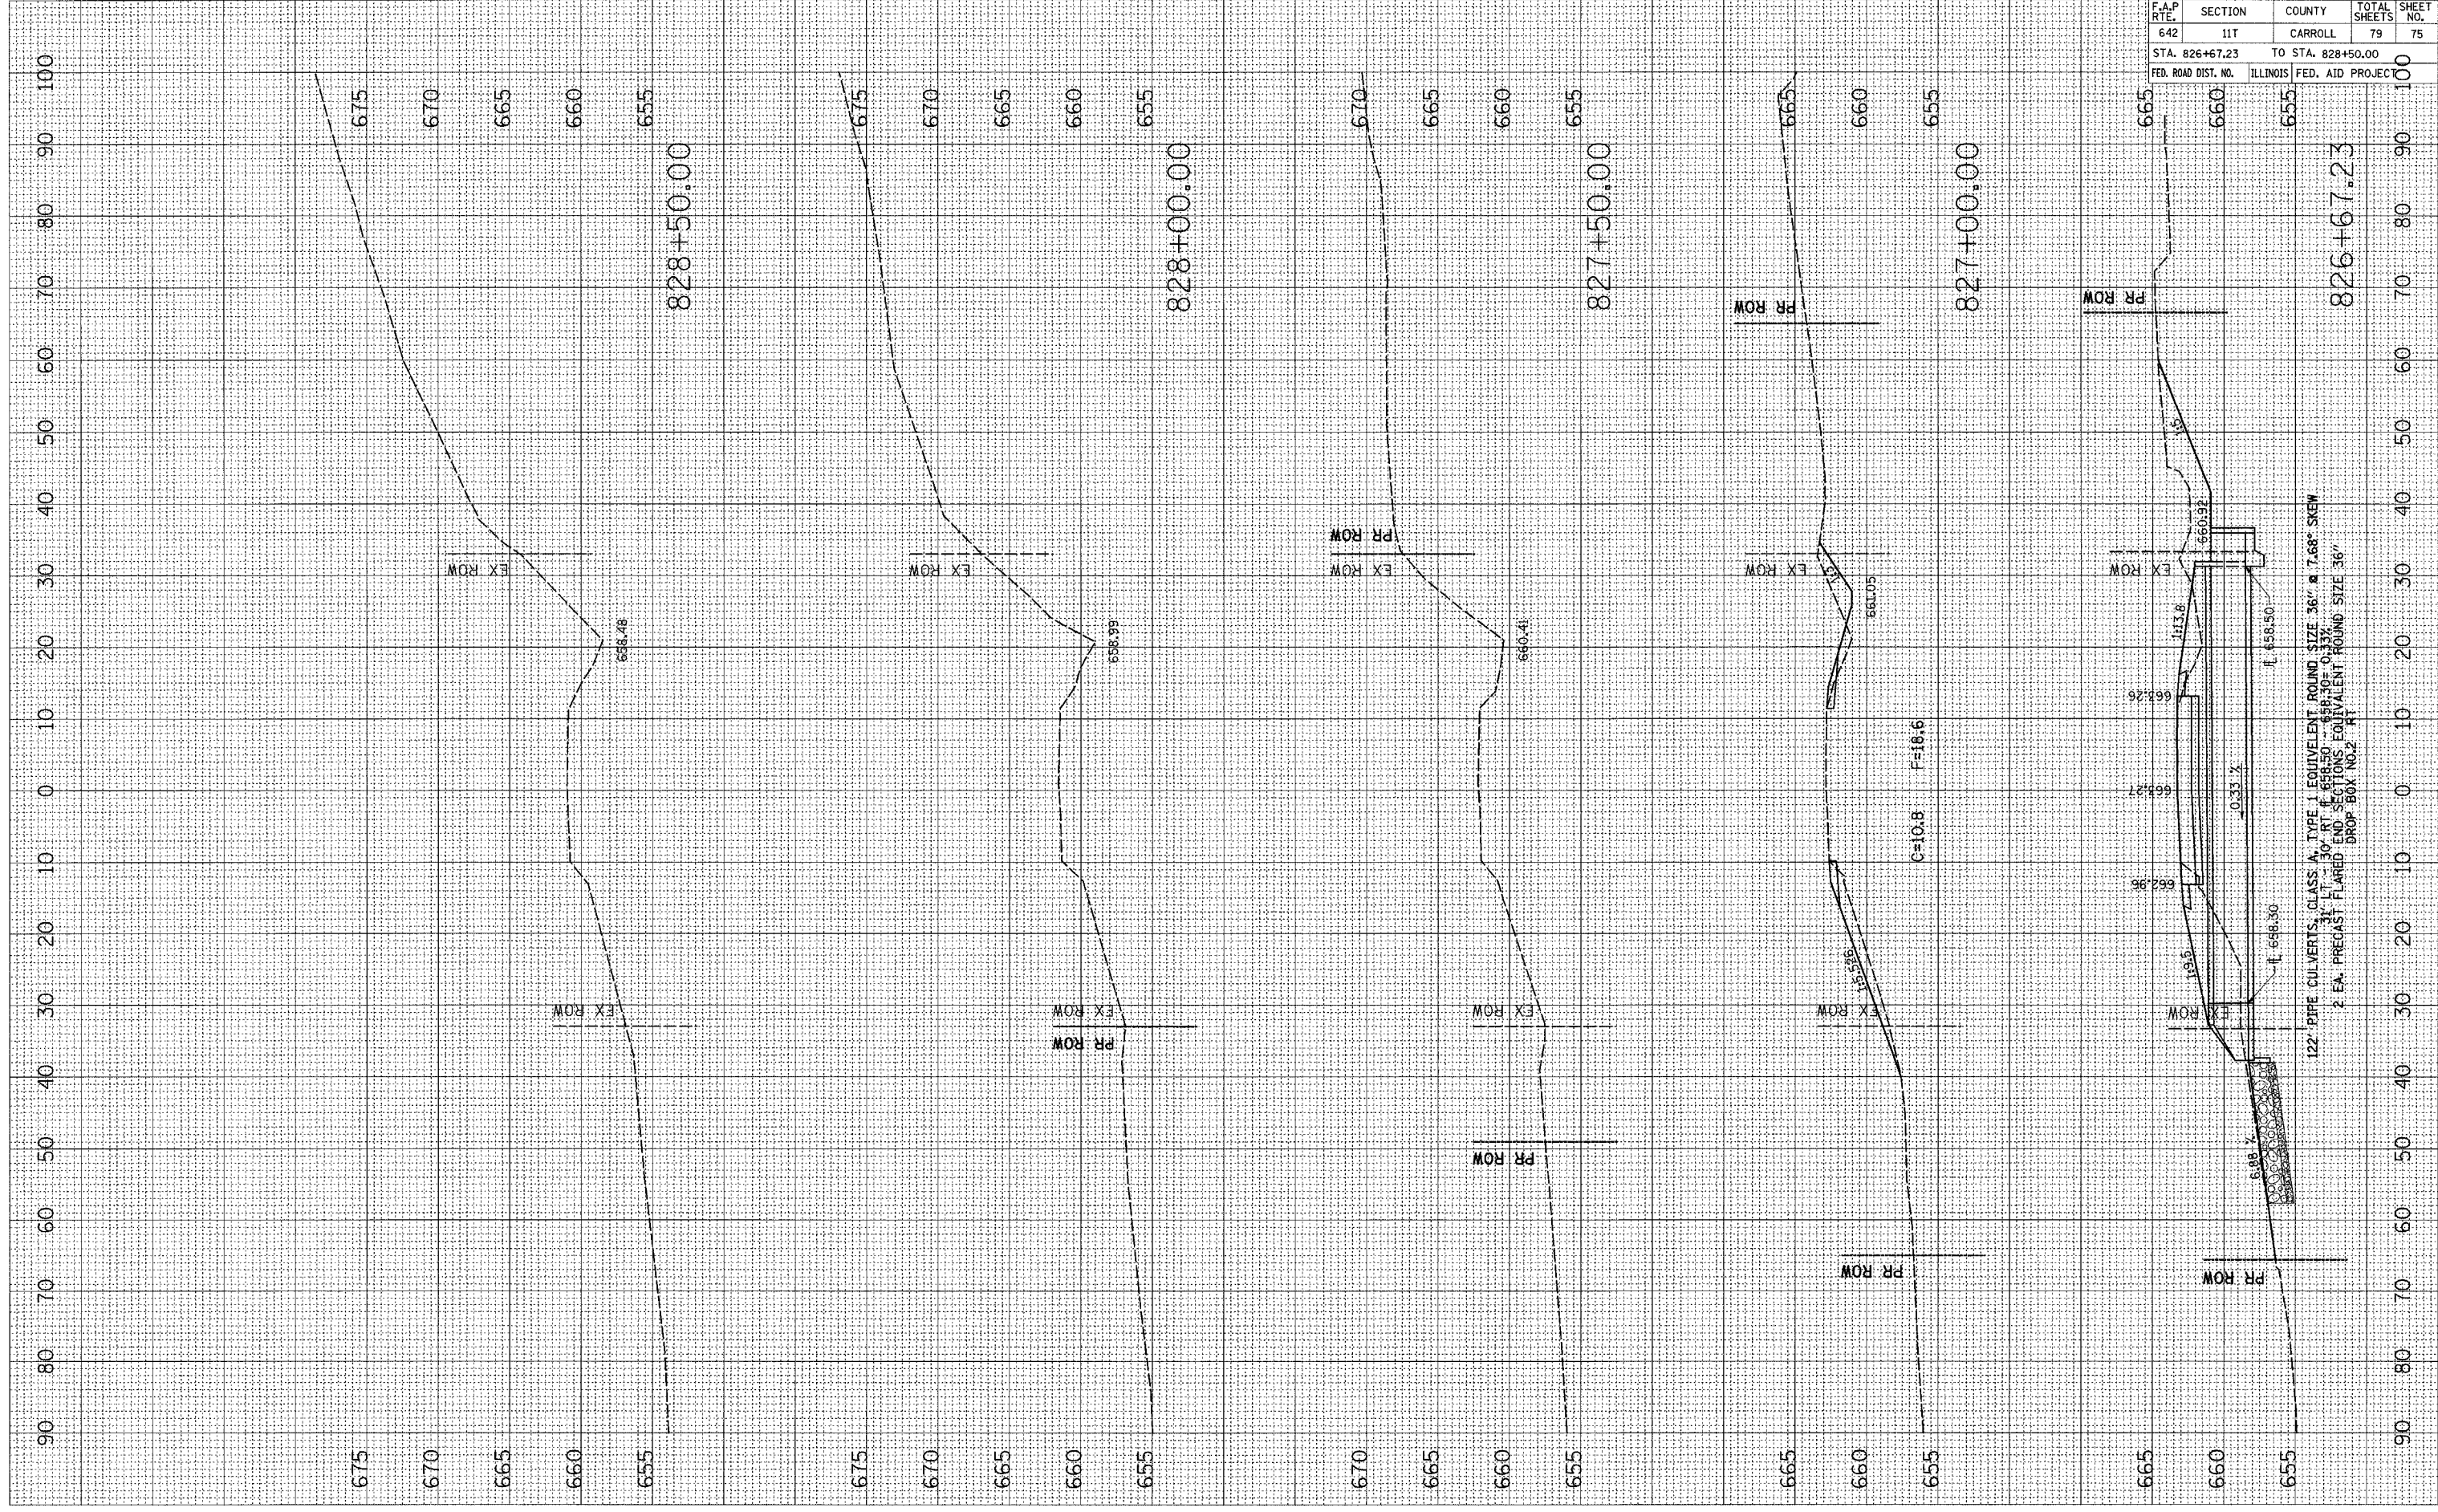

F.A.P. RTE.	SECTION	COUNTY	TOTAL SHEETS	SHEET NO.
642	11T	CARROLL	79	75
STA. 826+67.23		TO STA. 828+50.00		
FED. ROAD DIST. NO.		ILLINOIS FED. AID PROJECT		

122" PIPE CULVERTS, CLASS A, TYPE 1 EQUIVALENT ROUND SIZE 36" & 7.68° SKEW
 2 EA. PRECAST FLARED END SECTIONS EQUIVALENT ROUND SIZE 36"
 DROP BOX NO. 2