


PLOT DATE : Thu Oct 11 06:05:43 2007  
 FILE NAME : c:\projects\2006\842\842.dwg  
 PLOT SCALE : 1/8" = 1'-0"  
 USER NAME : c:\admin

ORIGINAL SURVEY BY DATE  
 SURVEY SURVEY BY DATE  
 NOTE BOOK TEMPLATE  
 AREAS AREAS CHECKED

FINAL SURVEY BY DATE  
 SURVEY SURVEY BY DATE  
 NOTE BOOK TEMPLATE  
 AREAS AREAS CHECKED

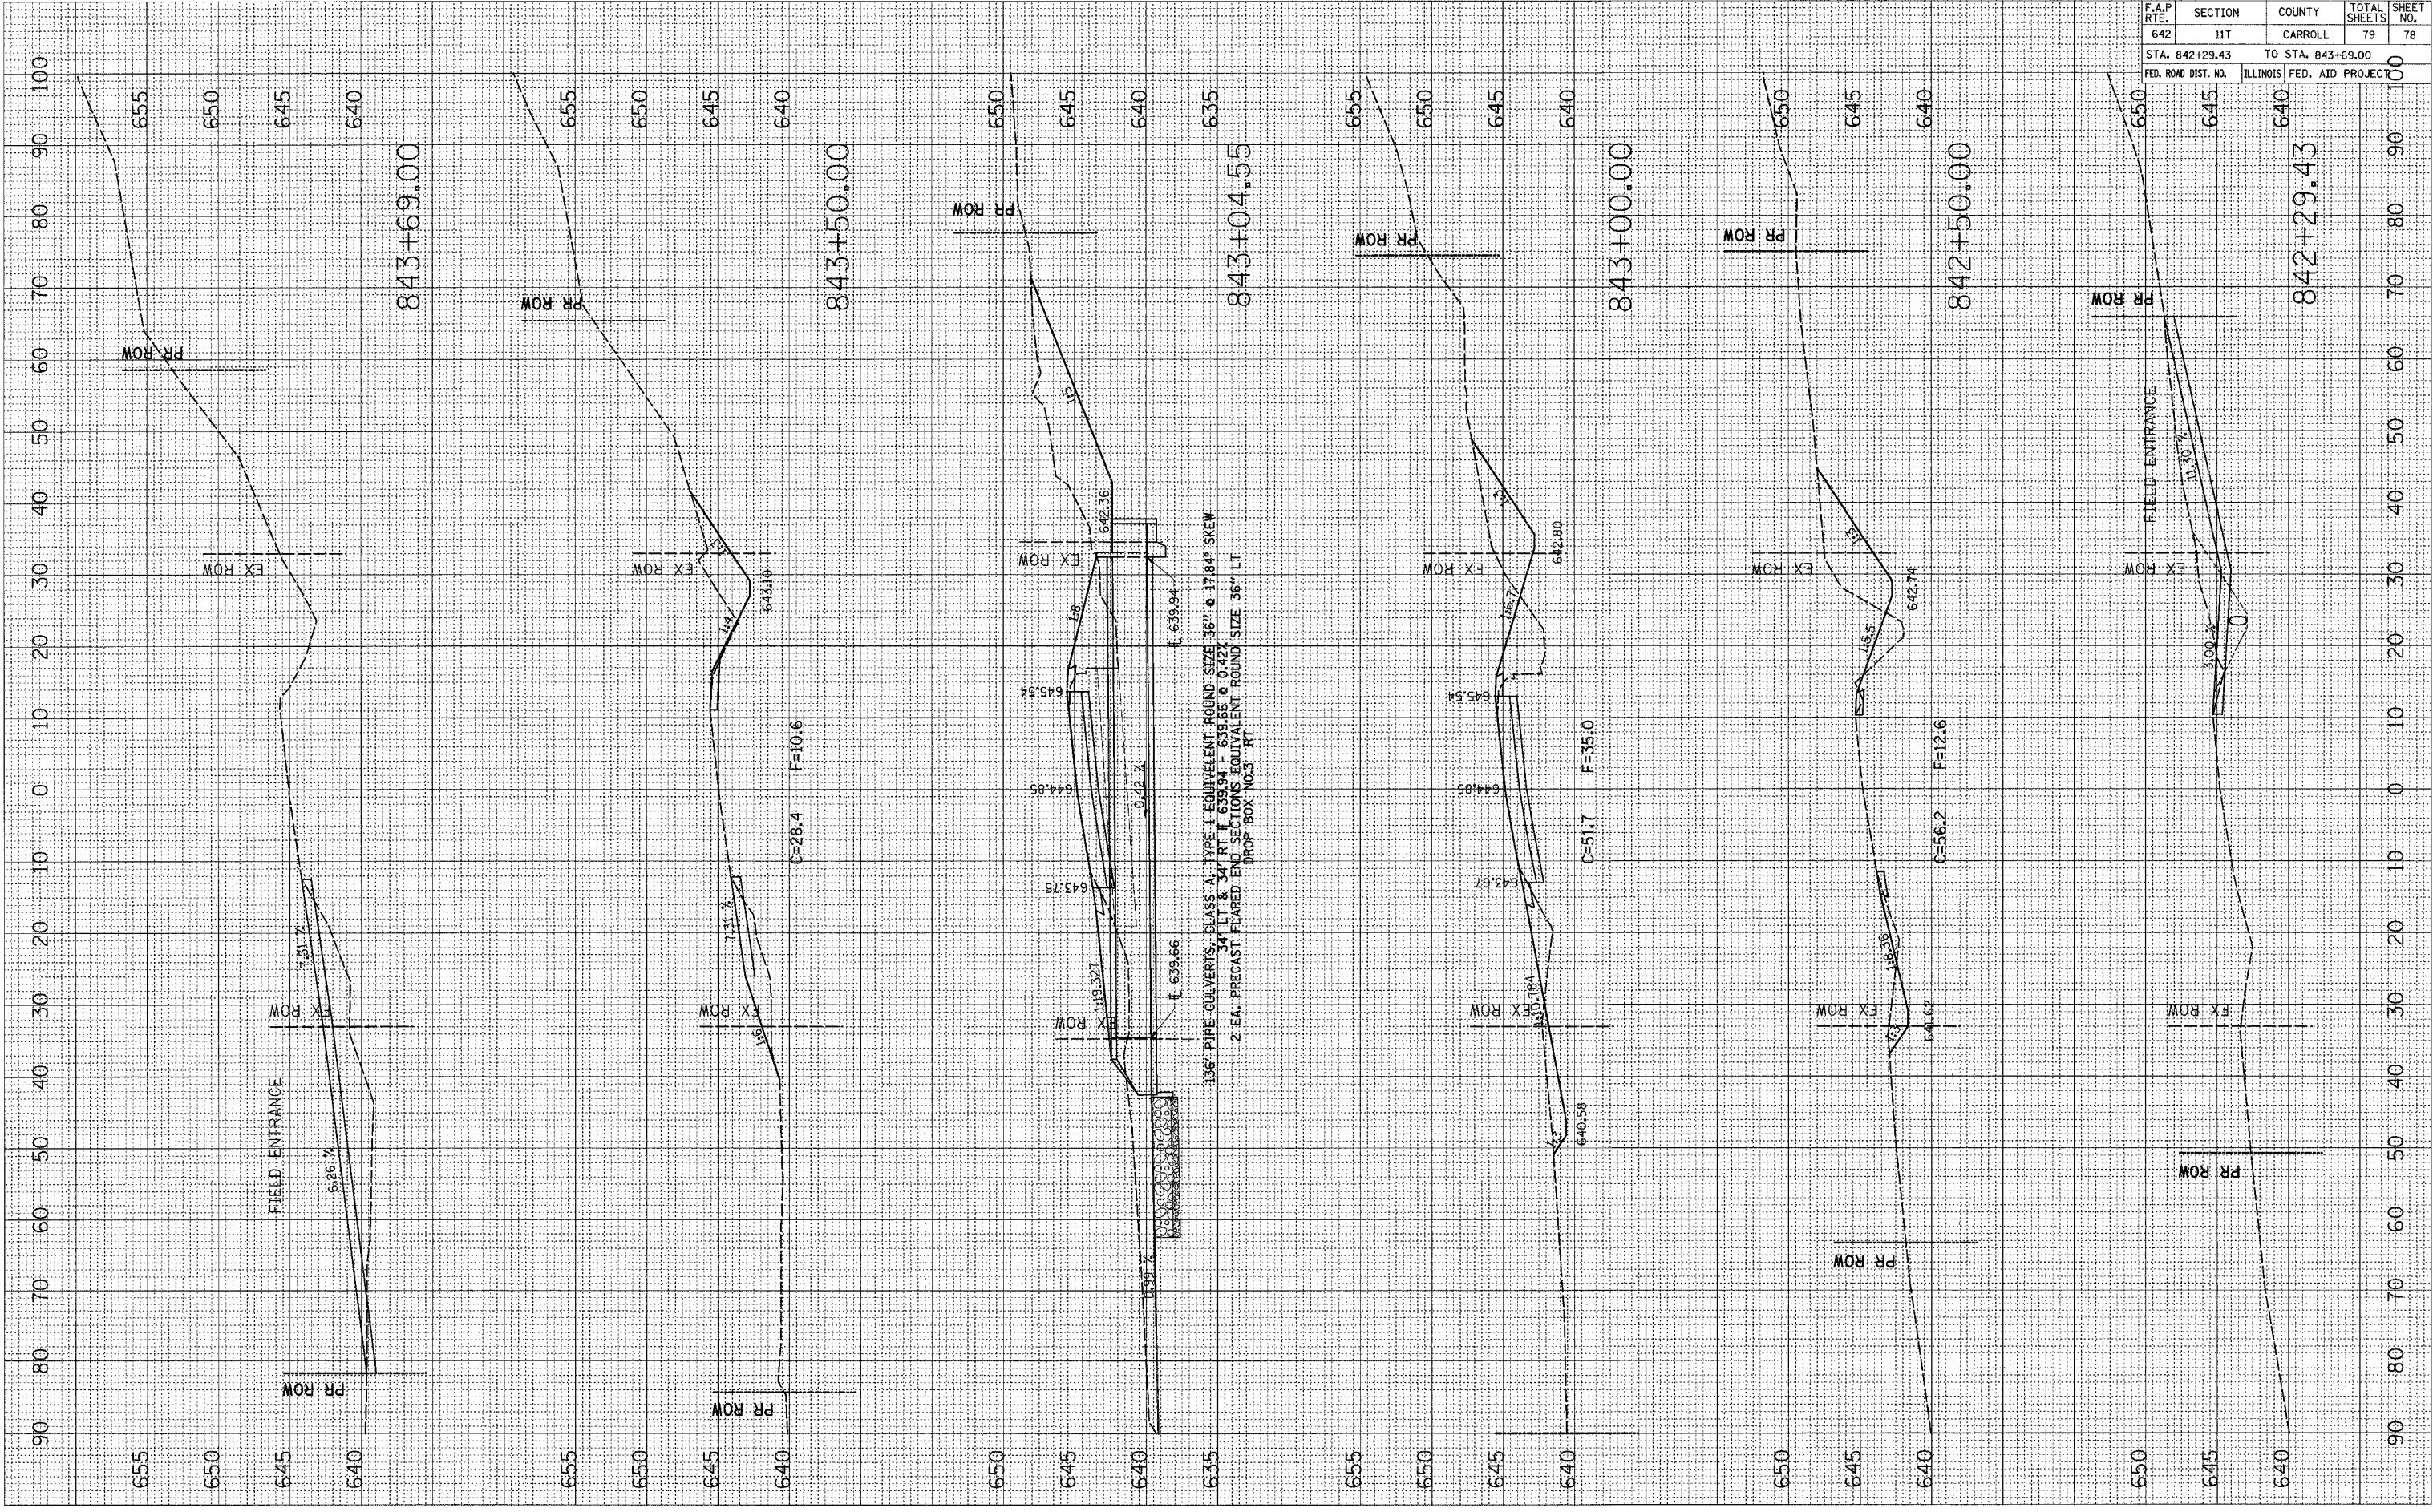

F.A.P. RTE.	SECTION	COUNTY	TOTAL SHEETS	SHEET NO.
642	11T	CARROLL	79	78

STA. 842+29.43 TO STA. 843+69.00  
 FED. ROAD DIST. NO. ILLINOIS FED. AID PROJECT

CONTRACT NO. 64082