



F.A.P. RTE.	SECTION	COUNTY	TOTAL SHEETS	SHEET NO.
786	(109) BR	LASALLE	351	29
STA. 61+50		TO STA. 67+00		
FED. ROAD DIST. NO.	ILLINOIS	FED. AID PROJECT		


SCALE: HORIZ. 1" = 20'
VERT. 1" = 5'

IL RT.E. 170

PLAN	DATE	BY
SURVEYED		
ALIGNED		
CHECKED		
NOTE BOOK NO.		
DATE		

PROFILE	DATE	BY
SURVEYED		
GRADES CHECKED		
STRUCTURE NOTATIONS CHFD		
NOTE BOOK NO.		
DATE		

PLOT DATE = Oct 25, 2007 - 09:47:52 AM
FILE NAME = s:\projects\66607\consult\phase 2\ah081.dgn
USER NAME = s:\ah081

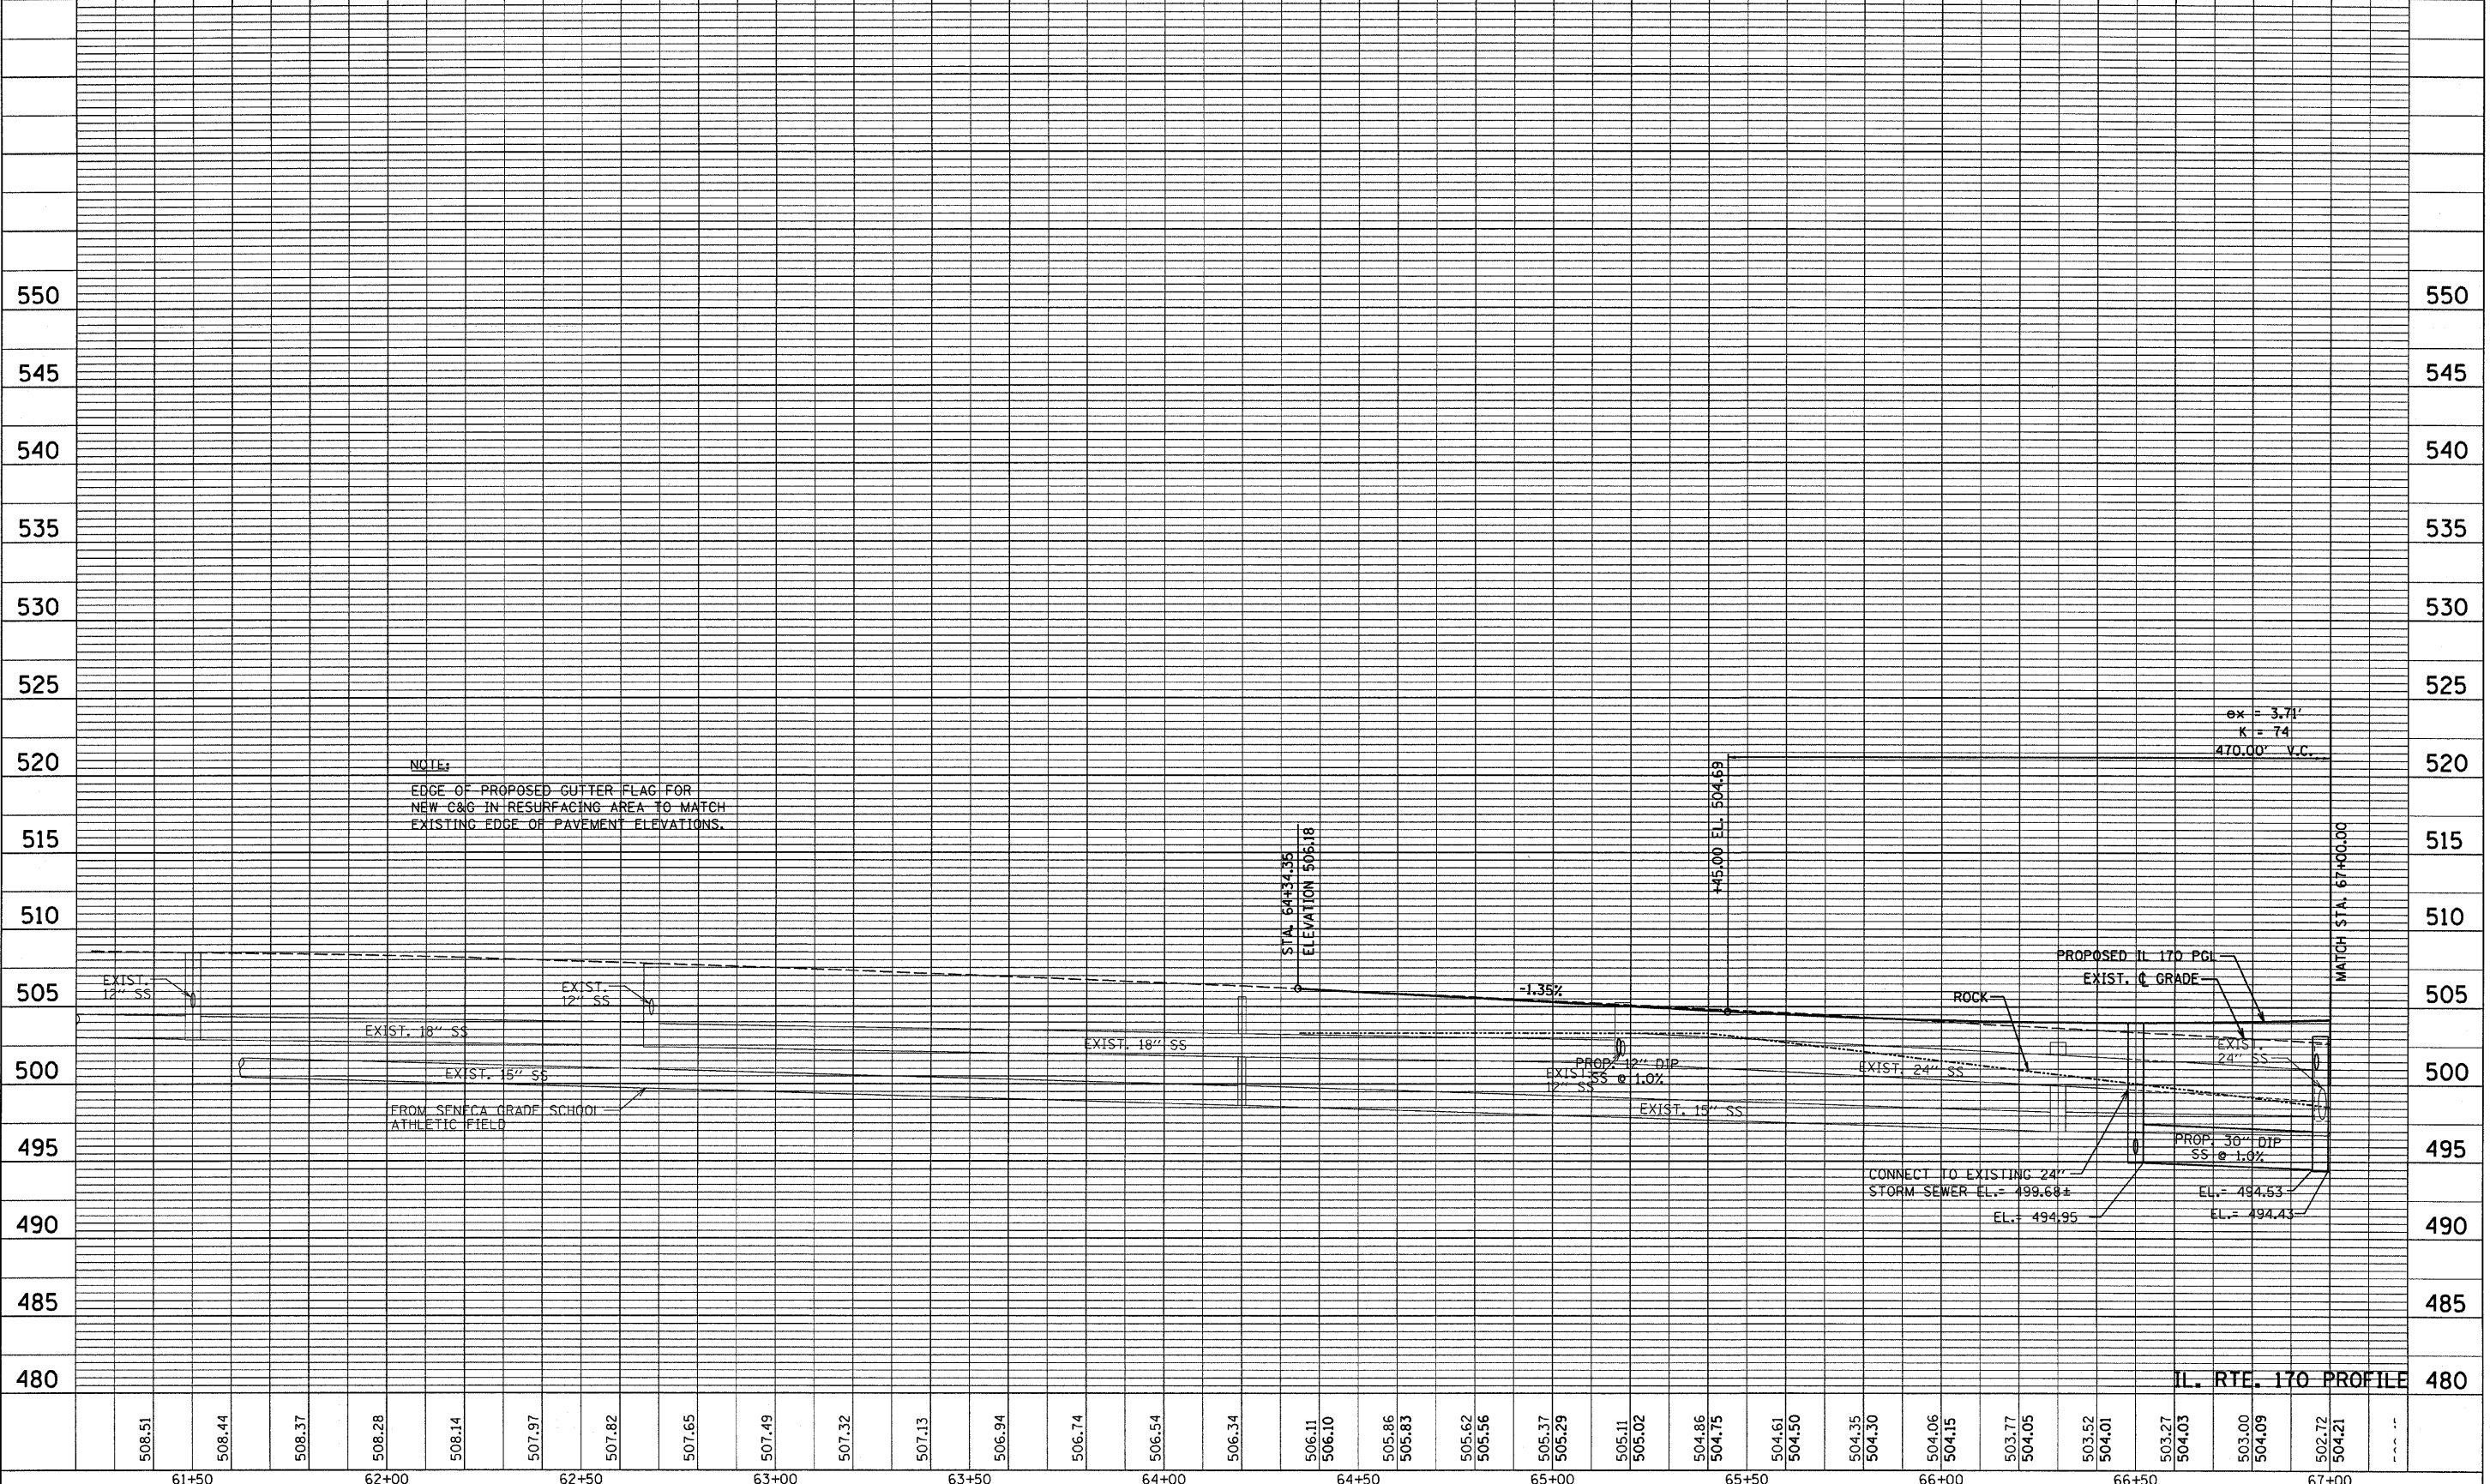

NOTE:
EDGE OF PROPOSED CUTTER FLAG FOR
NEW C&G IN RESURFACING AREA TO MATCH
EXISTING EDGE OF PAVEMENT ELEVATIONS.

ex = 3.71'
K = 74
470.00' V.C.

45.00' EL. 504.69

WATCH STA. 67+00.00

CONNECT TO EXISTING 24"
STORM SEWER EL. = 499.68±
EL. = 494.95

PROPOSED 30" DTP
SS @ 1.0%
EL. = 494.53
EL. = 494.43

IL. RTE. 170 PROFILE

REVISED 10-30-07 MJ