



| F.A.P. RTE. | SECTION | COUNTY | TOTAL SHEETS | SHEET NO. |
|---------------------|----------|------------------|--------------|-----------|
| 786 | (109) BR | LASALLE | 351 | 33 |
| STA. 72+50 | | TO STA. 78+00 | | |
| FED. ROAD DIST. NO. | ILLINOIS | FED. AID PROJECT | | |


SCALE: HORIZ. 1" = 20'
VERT. 1" = 5'

IL RT.E. 170

| PLAN | SURVEYED | DATE |
|---------------|----------|------|
| NOTE BOOK NO. | BY | |
| | | |

| PROFILE | SURVEYED | DATE |
|---------------|----------|------|
| NOTE BOOK NO. | BY | |
| | | |

PLOT DATE = 10/12/2007
FILE NAME = #FILEL9
PLOT SCALE = #SCALE#
USER NAME = #project

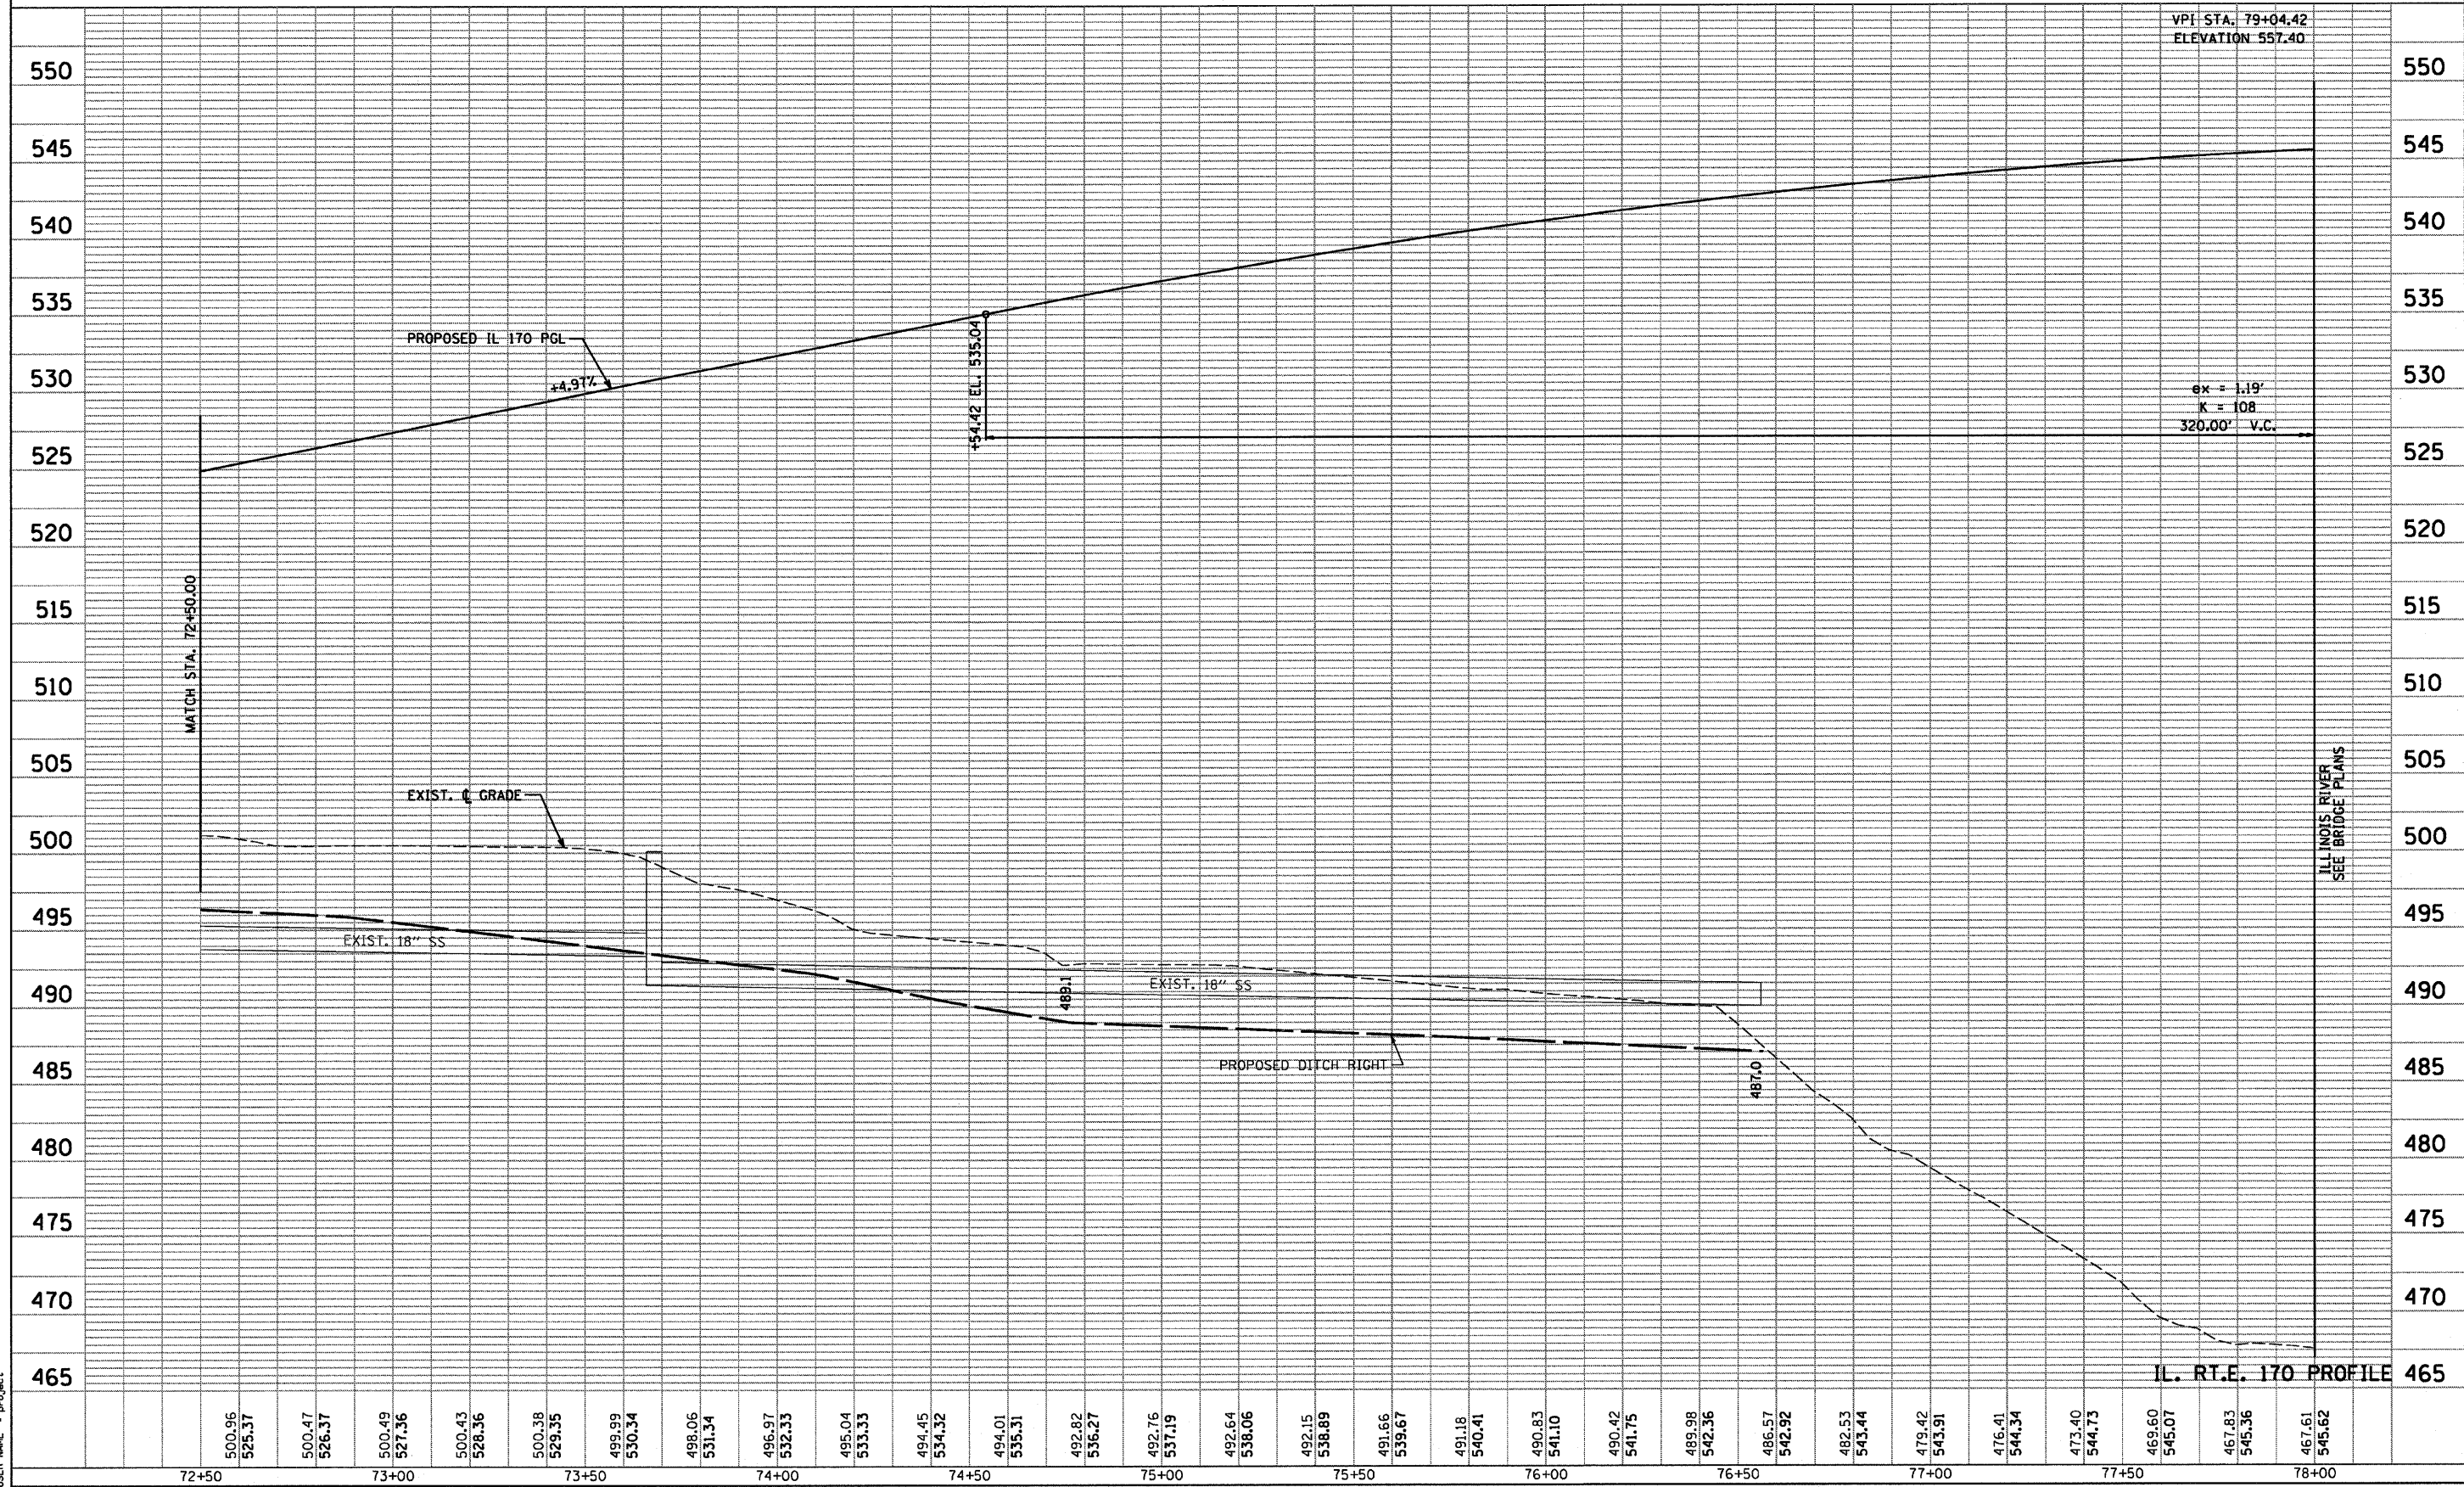

ILLINOIS RIVER
SEE BRIDGE PLANS

IL. RT.E. 170 PROFILE