




PLAN

DATE	
BY	
SURVEYED	
ALIGNED	
RECKED	
NOTE BOOK NO.	
FIELD FILE NAME	

PROFILE

DATE	
BY	
SURVEYED	
GRADES CHECKED	
NOTE BOOK NO.	
STRUCTURE NOTATIONS CHFD	

PLOT DATE = Nov 01, 2007 - 01:41:01 PM
 FILE NAME = c:\p\projects\66607\2\consult\phase 2\ah4861.dgn
 PLOT SCALE = 28.0000' / IN.
 USER NAME = somparang

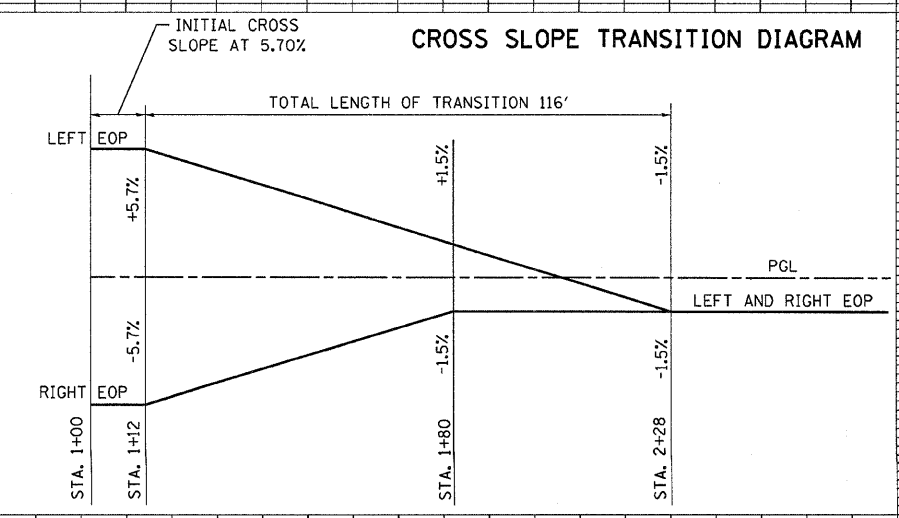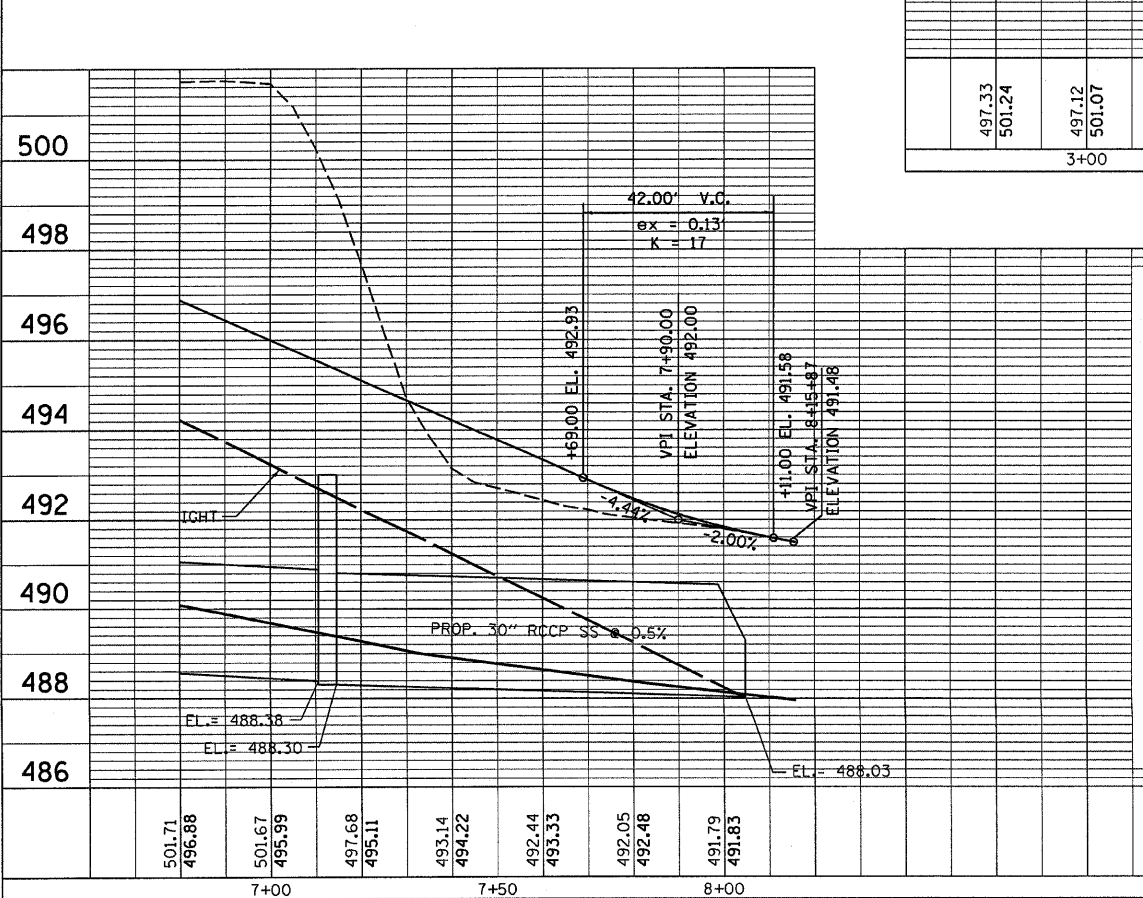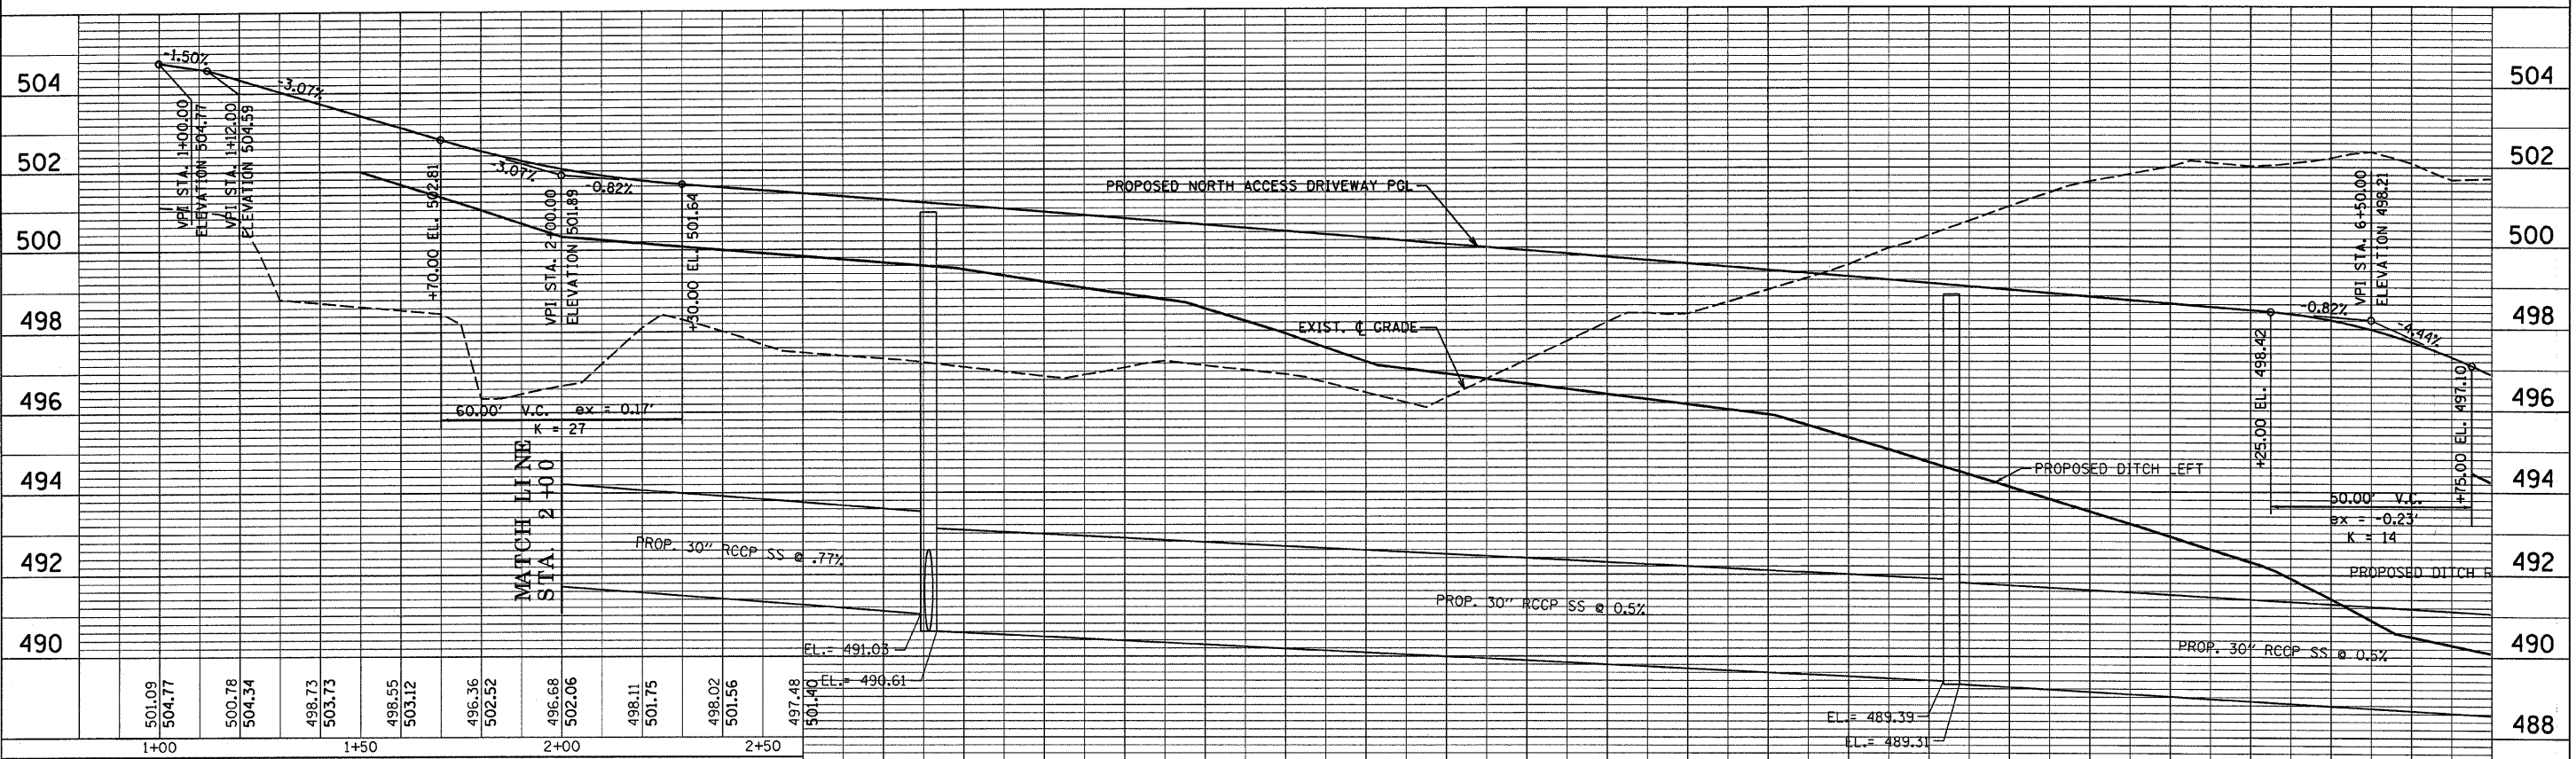

ACCESS DRIVEWAY PROFILE