

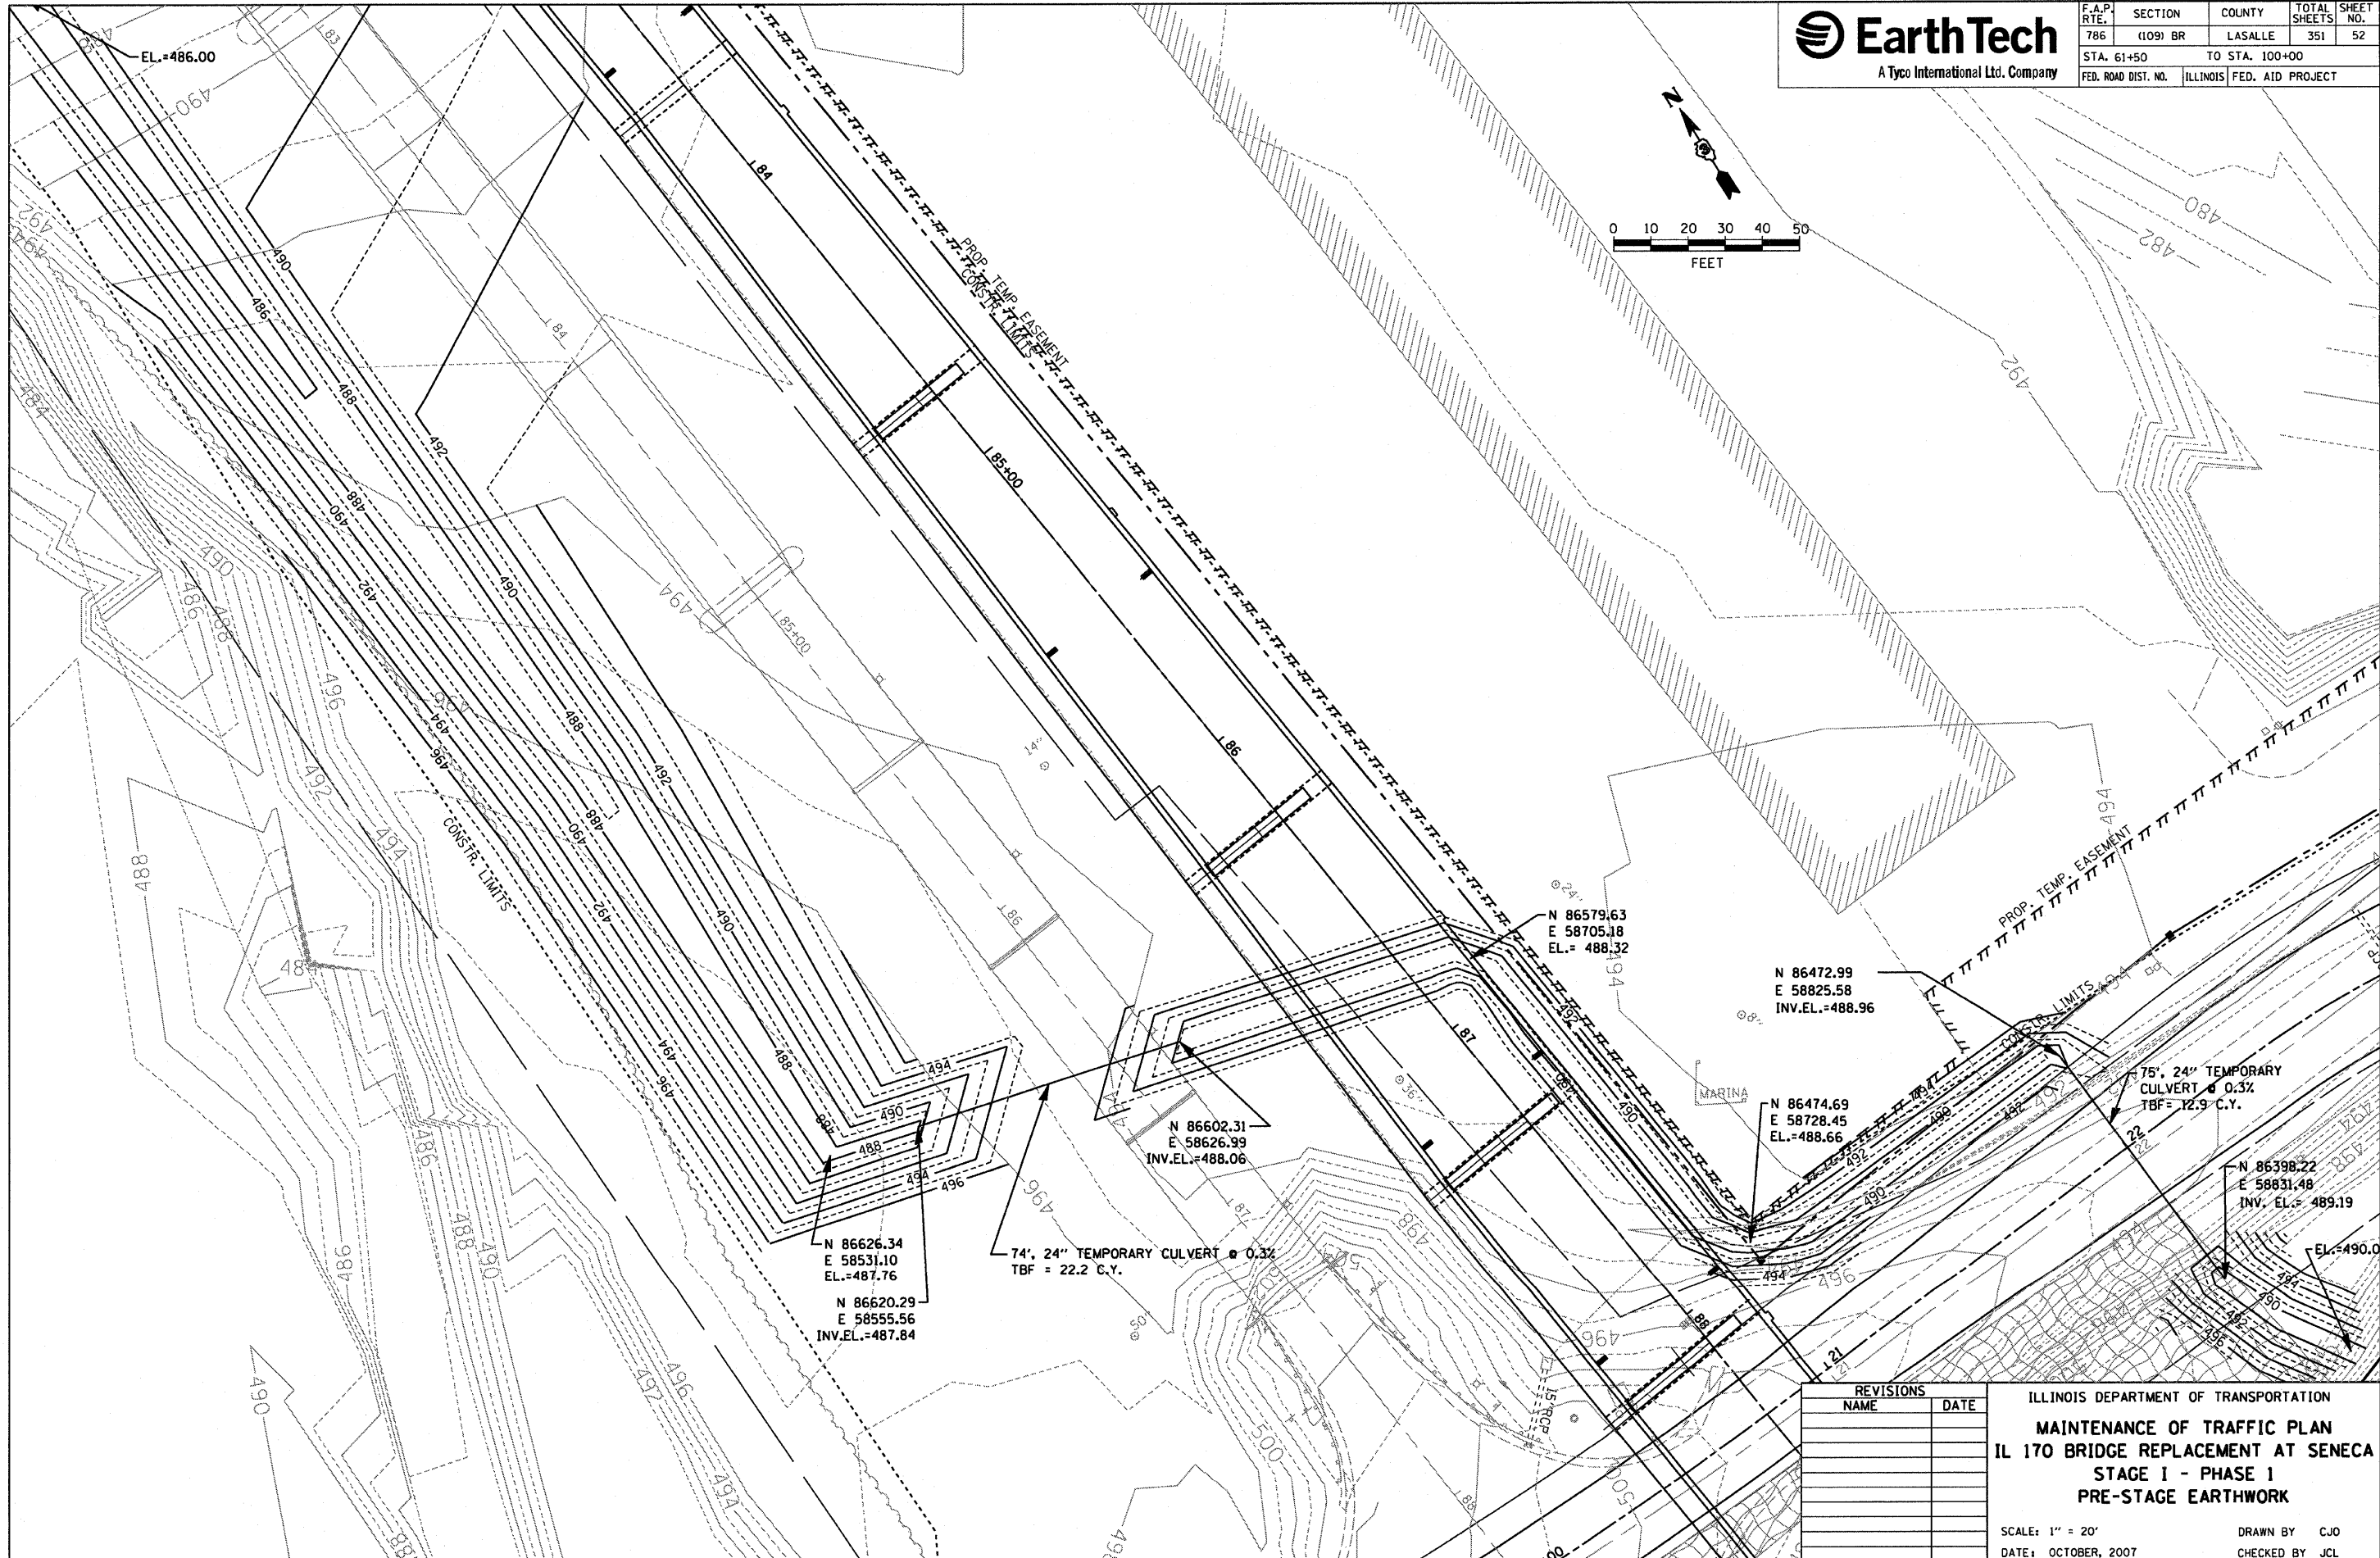


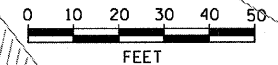

F.A.P. RTE.	SECTION	COUNTY	TOTAL SHEETS	SHEET NO.
786	(109) BR	LASALLE	351	52
STA. 61+50		TO STA. 100+00		
FED. ROAD DIST. NO.	ILLINOIS	FED. AID PROJECT		

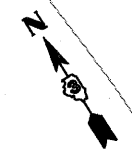

PLOT DATE = 10/14/2007  
 FILE NAME = #FILES  
 PLOT SCALE = #SCALE  
 USER NAME = #PROJECT

REVISIONS	
NAME	DATE

ILLINOIS DEPARTMENT OF TRANSPORTATION  
**MAINTENANCE OF TRAFFIC PLAN**  
**IL 170 BRIDGE REPLACEMENT AT SENECA**  
**STAGE I - PHASE I**  
**PRE-STAGE EARTHWORK**  
 SCALE: 1" = 20'  
 DATE: OCTOBER, 2007  
 DRAWN BY: CJO  
 CHECKED BY: JCL