

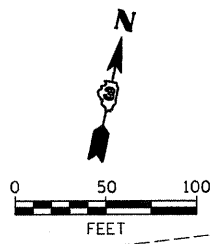


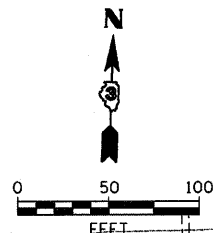

F.A.P. RTE.	SECTION	COUNTY	TOTAL SHEETS	SHEET NO.
786	(109) BR	LASALLE	351	62
STA. 61+50		TO STA. 100+00		
FED. ROAD DIST. NO.		ILLINOIS	FED. AID PROJECT	

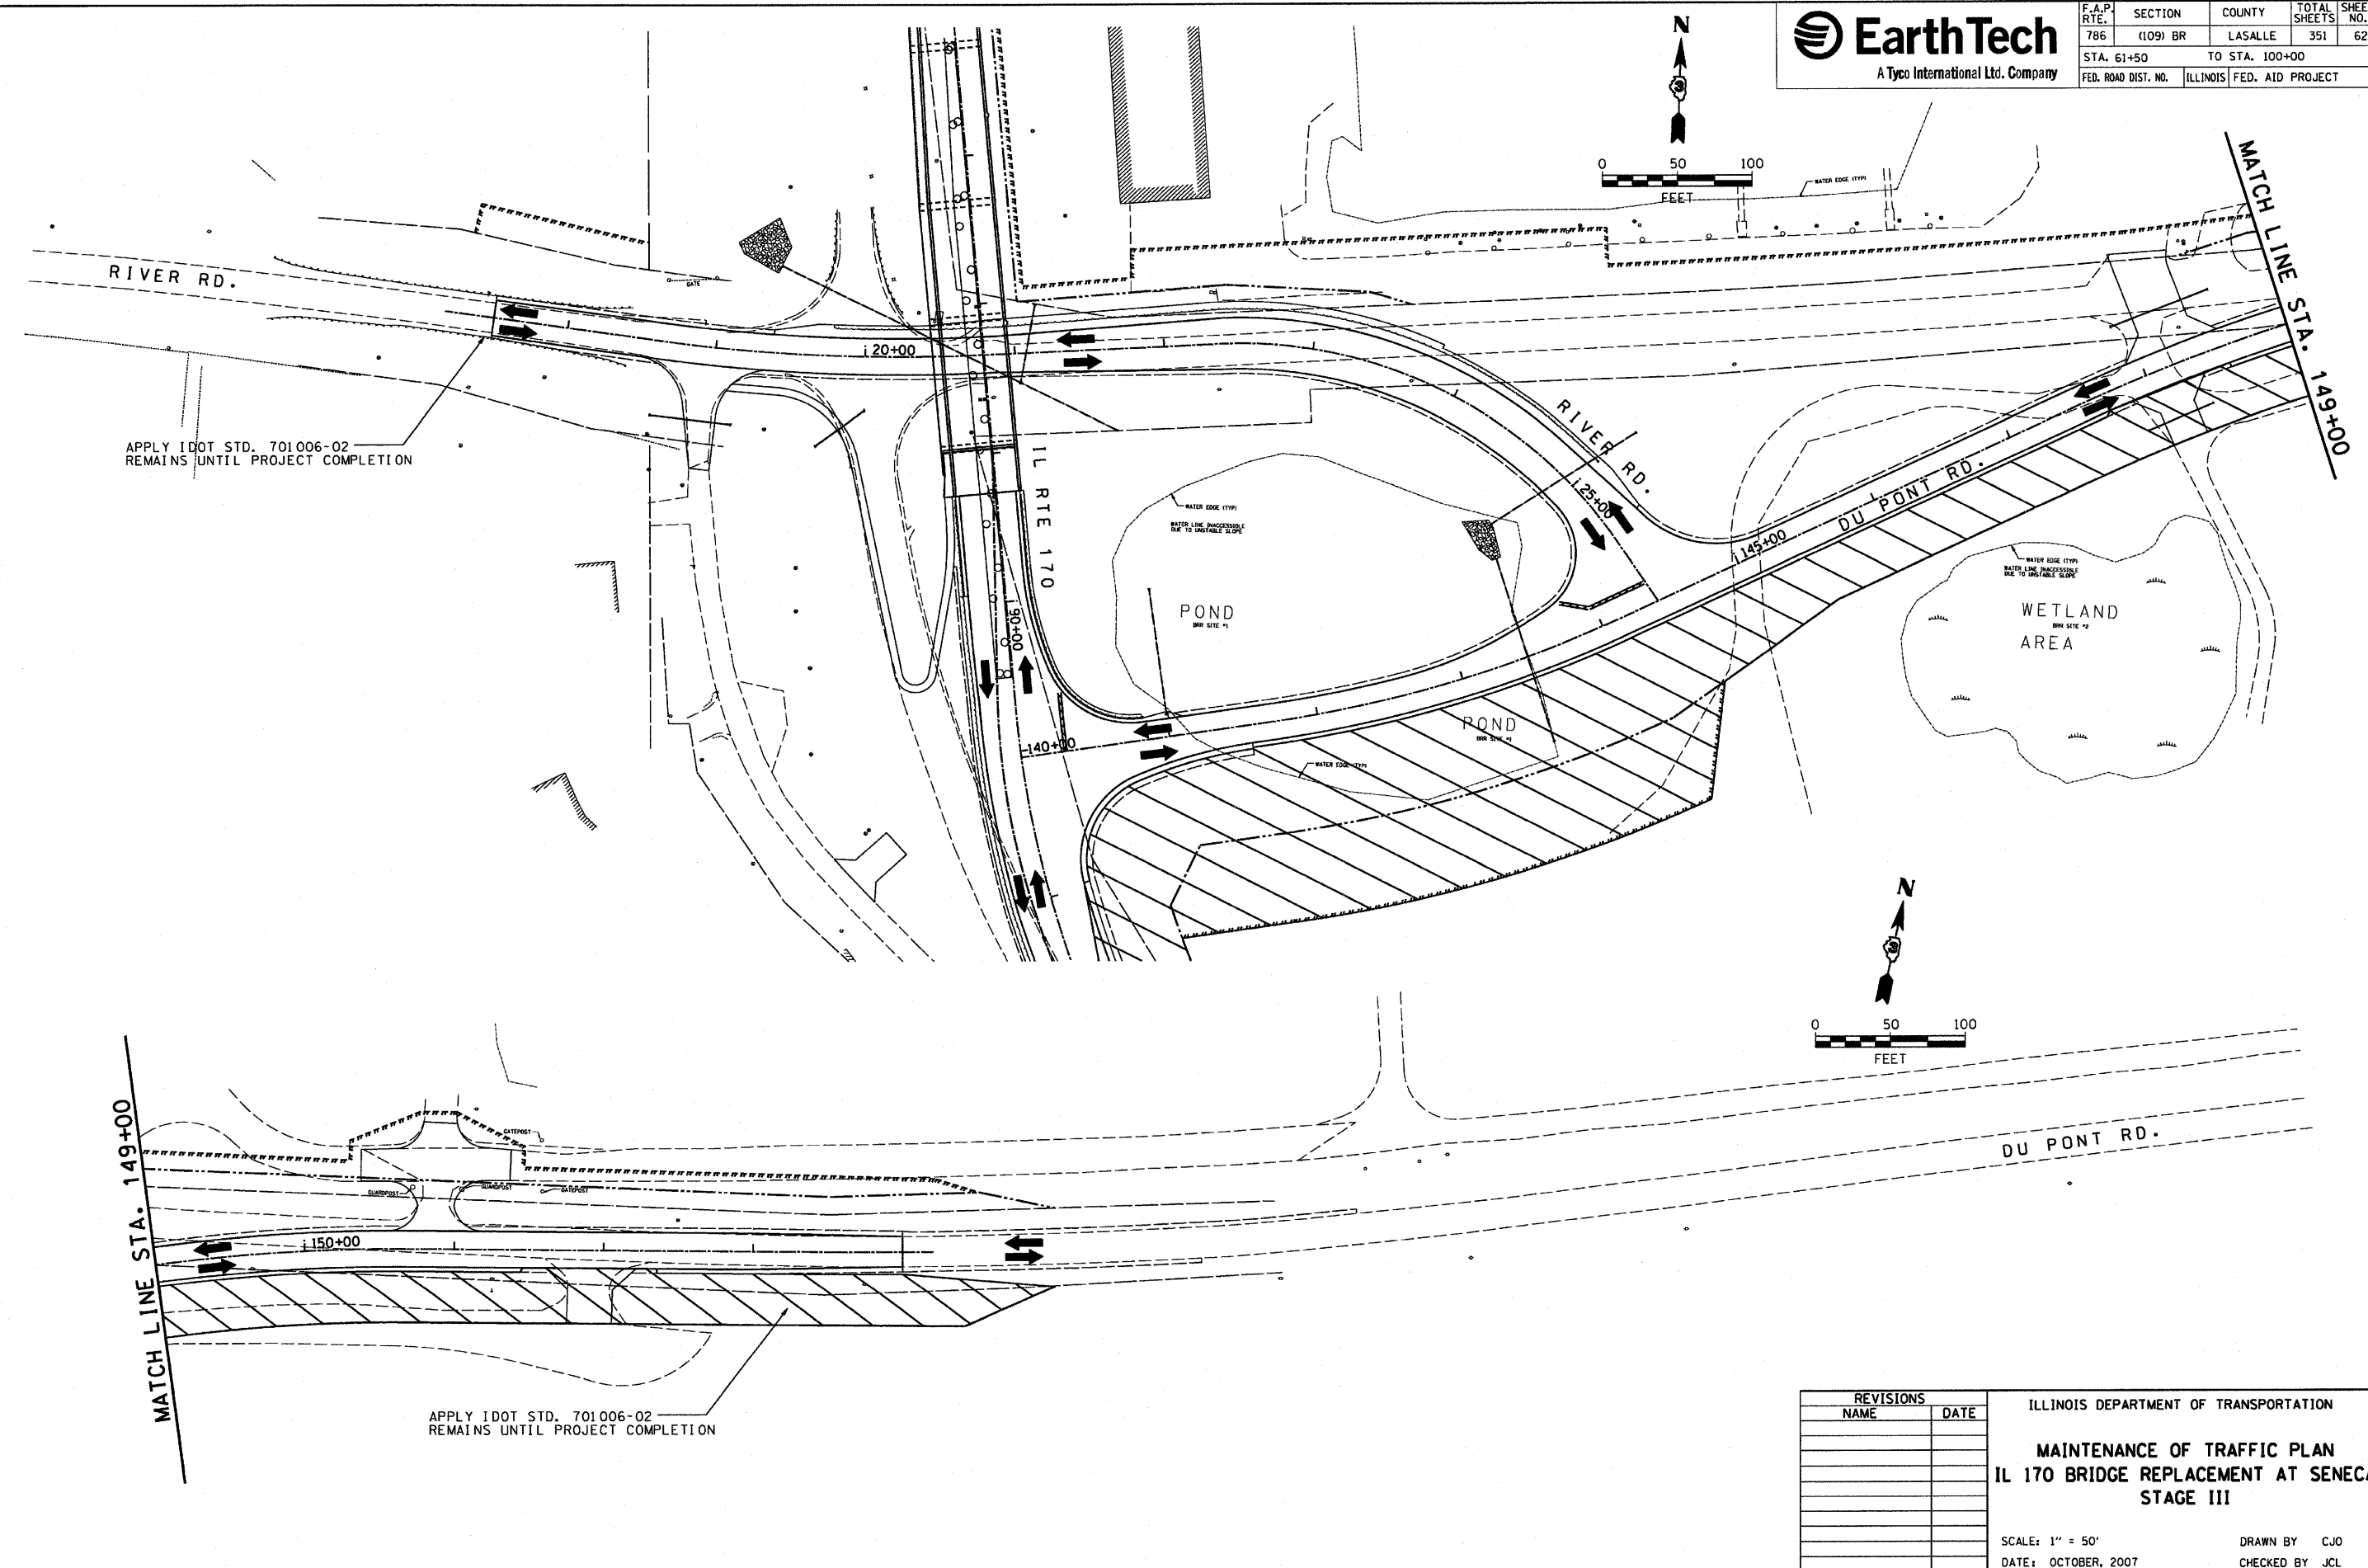

REVISIONS	
NAME	DATE

ILLINOIS DEPARTMENT OF TRANSPORTATION

**MAINTENANCE OF TRAFFIC PLAN
IL 170 BRIDGE REPLACEMENT AT SENECA
STAGE III**

SCALE: 1" = 50'
DATE: OCTOBER, 2007

DRAWN BY: CJO
CHECKED BY: JCL

PLOT DATE = 10/11/2007
PLOT NAME = 786109
PLOT SCALE = 1/4" = 50'
USER NAME = project

MATCH LINE STA. 149+00

MATCH LINE STA. 149+00

APPLY IDOT STD. 701006-02
REMAINS UNTIL PROJECT COMPLETION

APPLY IDOT STD. 701006-02
REMAINS UNTIL PROJECT COMPLETION