



F.A.P. RTE.	SECTION	COUNTY	TOTAL SHEETS	SHEET NO.
786	(109) BR	LASALLE	351	82
STA. 97+00.00		TO STA. 97+49.49		
FED. ROAD DIST. NO.	ILLINOIS	FED. AID PROJECT		



ILLINOIS ROUTE 170 SOUTH STAGE I - PHASE I

150 140 130 120 110 100 90 80 70 60 50 40 30 20 10 0 10 20 30 40 50 60 70

DATE	
BY	
FINAL SURVEY	
NOTE BOOK	
NO.	
REVIEWED	
PLOTTED	
TEMPLATE	
AREAS CHECKED	

DATE	
BY	
ORIGINAL SURVEY	
NOTE BOOK	
NO.	
REVIEWED	
PLOTTED	
TEMPLATE	
AREAS CHECKED	

PLOT DATE = 10/4/2007
 FILE NAME = #FILEL8
 PLOT SCALE = #SCALE8
 USER NAME = #PROJECT

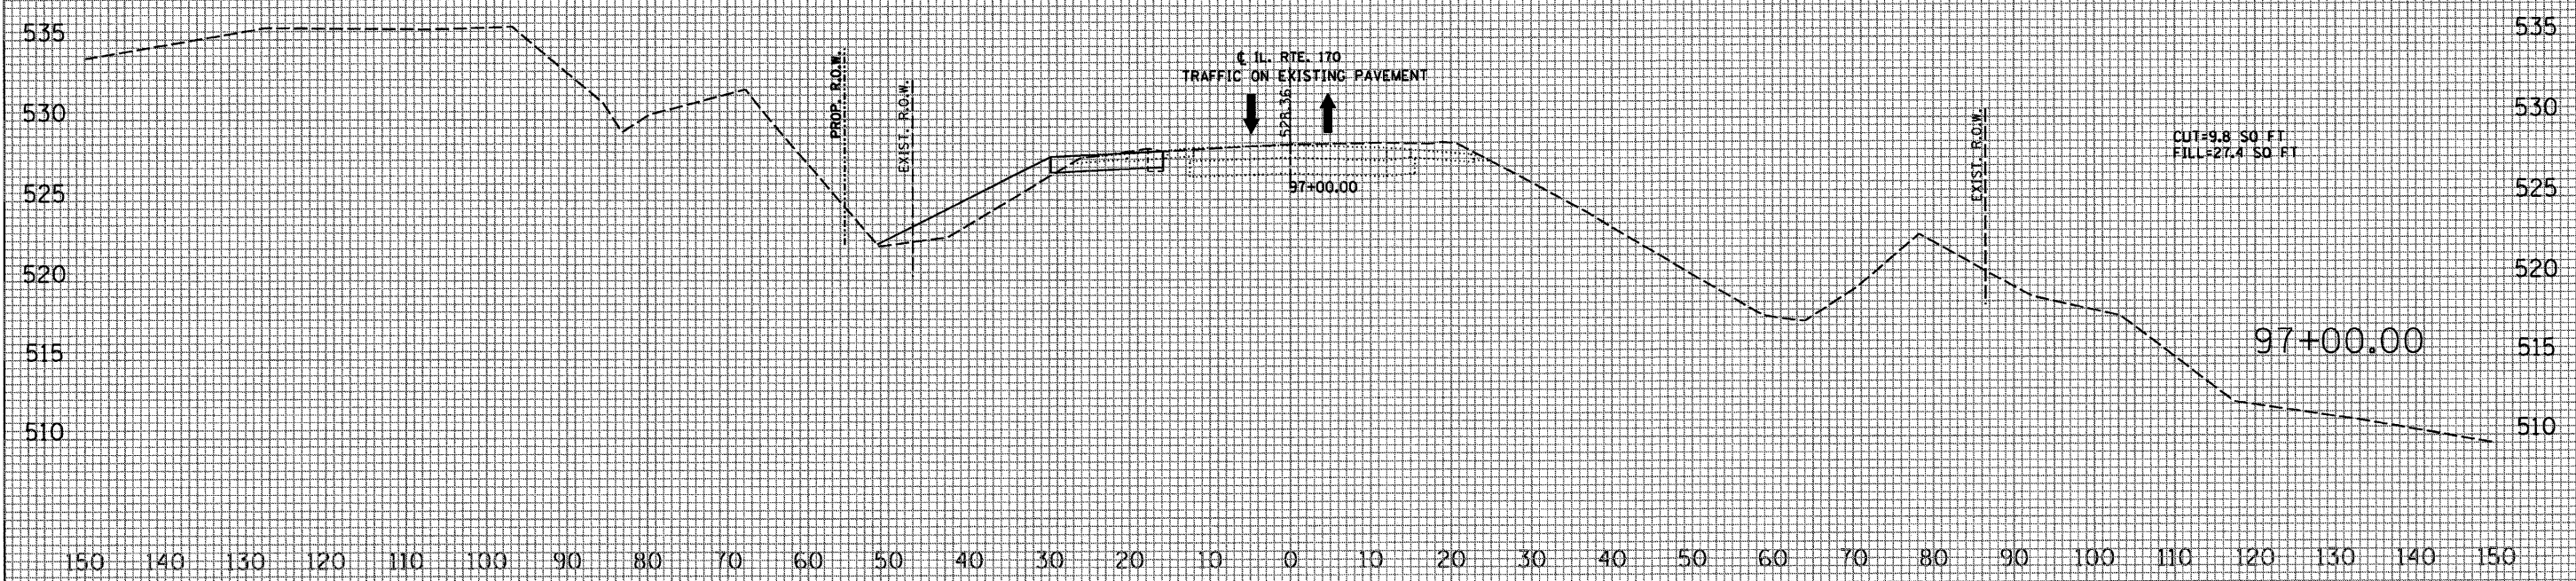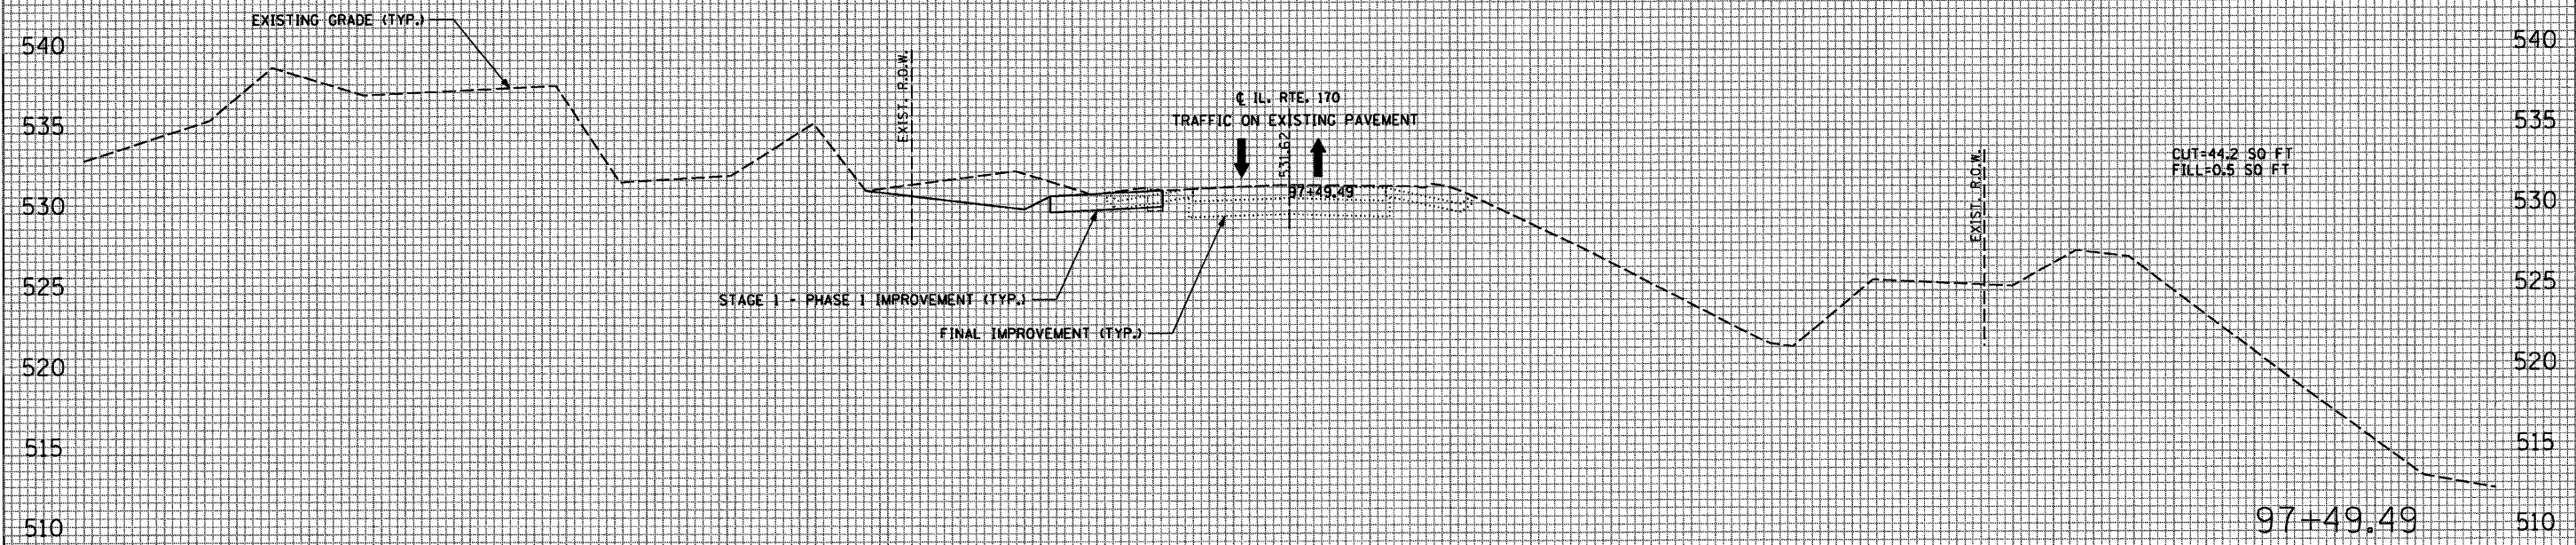

150 140 130 120 110 100 90 80 70 60 50 40 30 20 10 0 10 20 30 40 50 60 70 80 90 100 110 120 130 140 150