




F.A.P. RTE.	SECTION	COUNTY	TOTAL SHEETS	SHEET NO.
786	(109) BR	LASALLE	351	86
STA. 140+50.00		TO STA. 142+00.00		
FED. ROAD DIST. NO.		ILLINOIS FED. AID PROJECT		

DUPONT ROAD STAGE I - PHASE 1

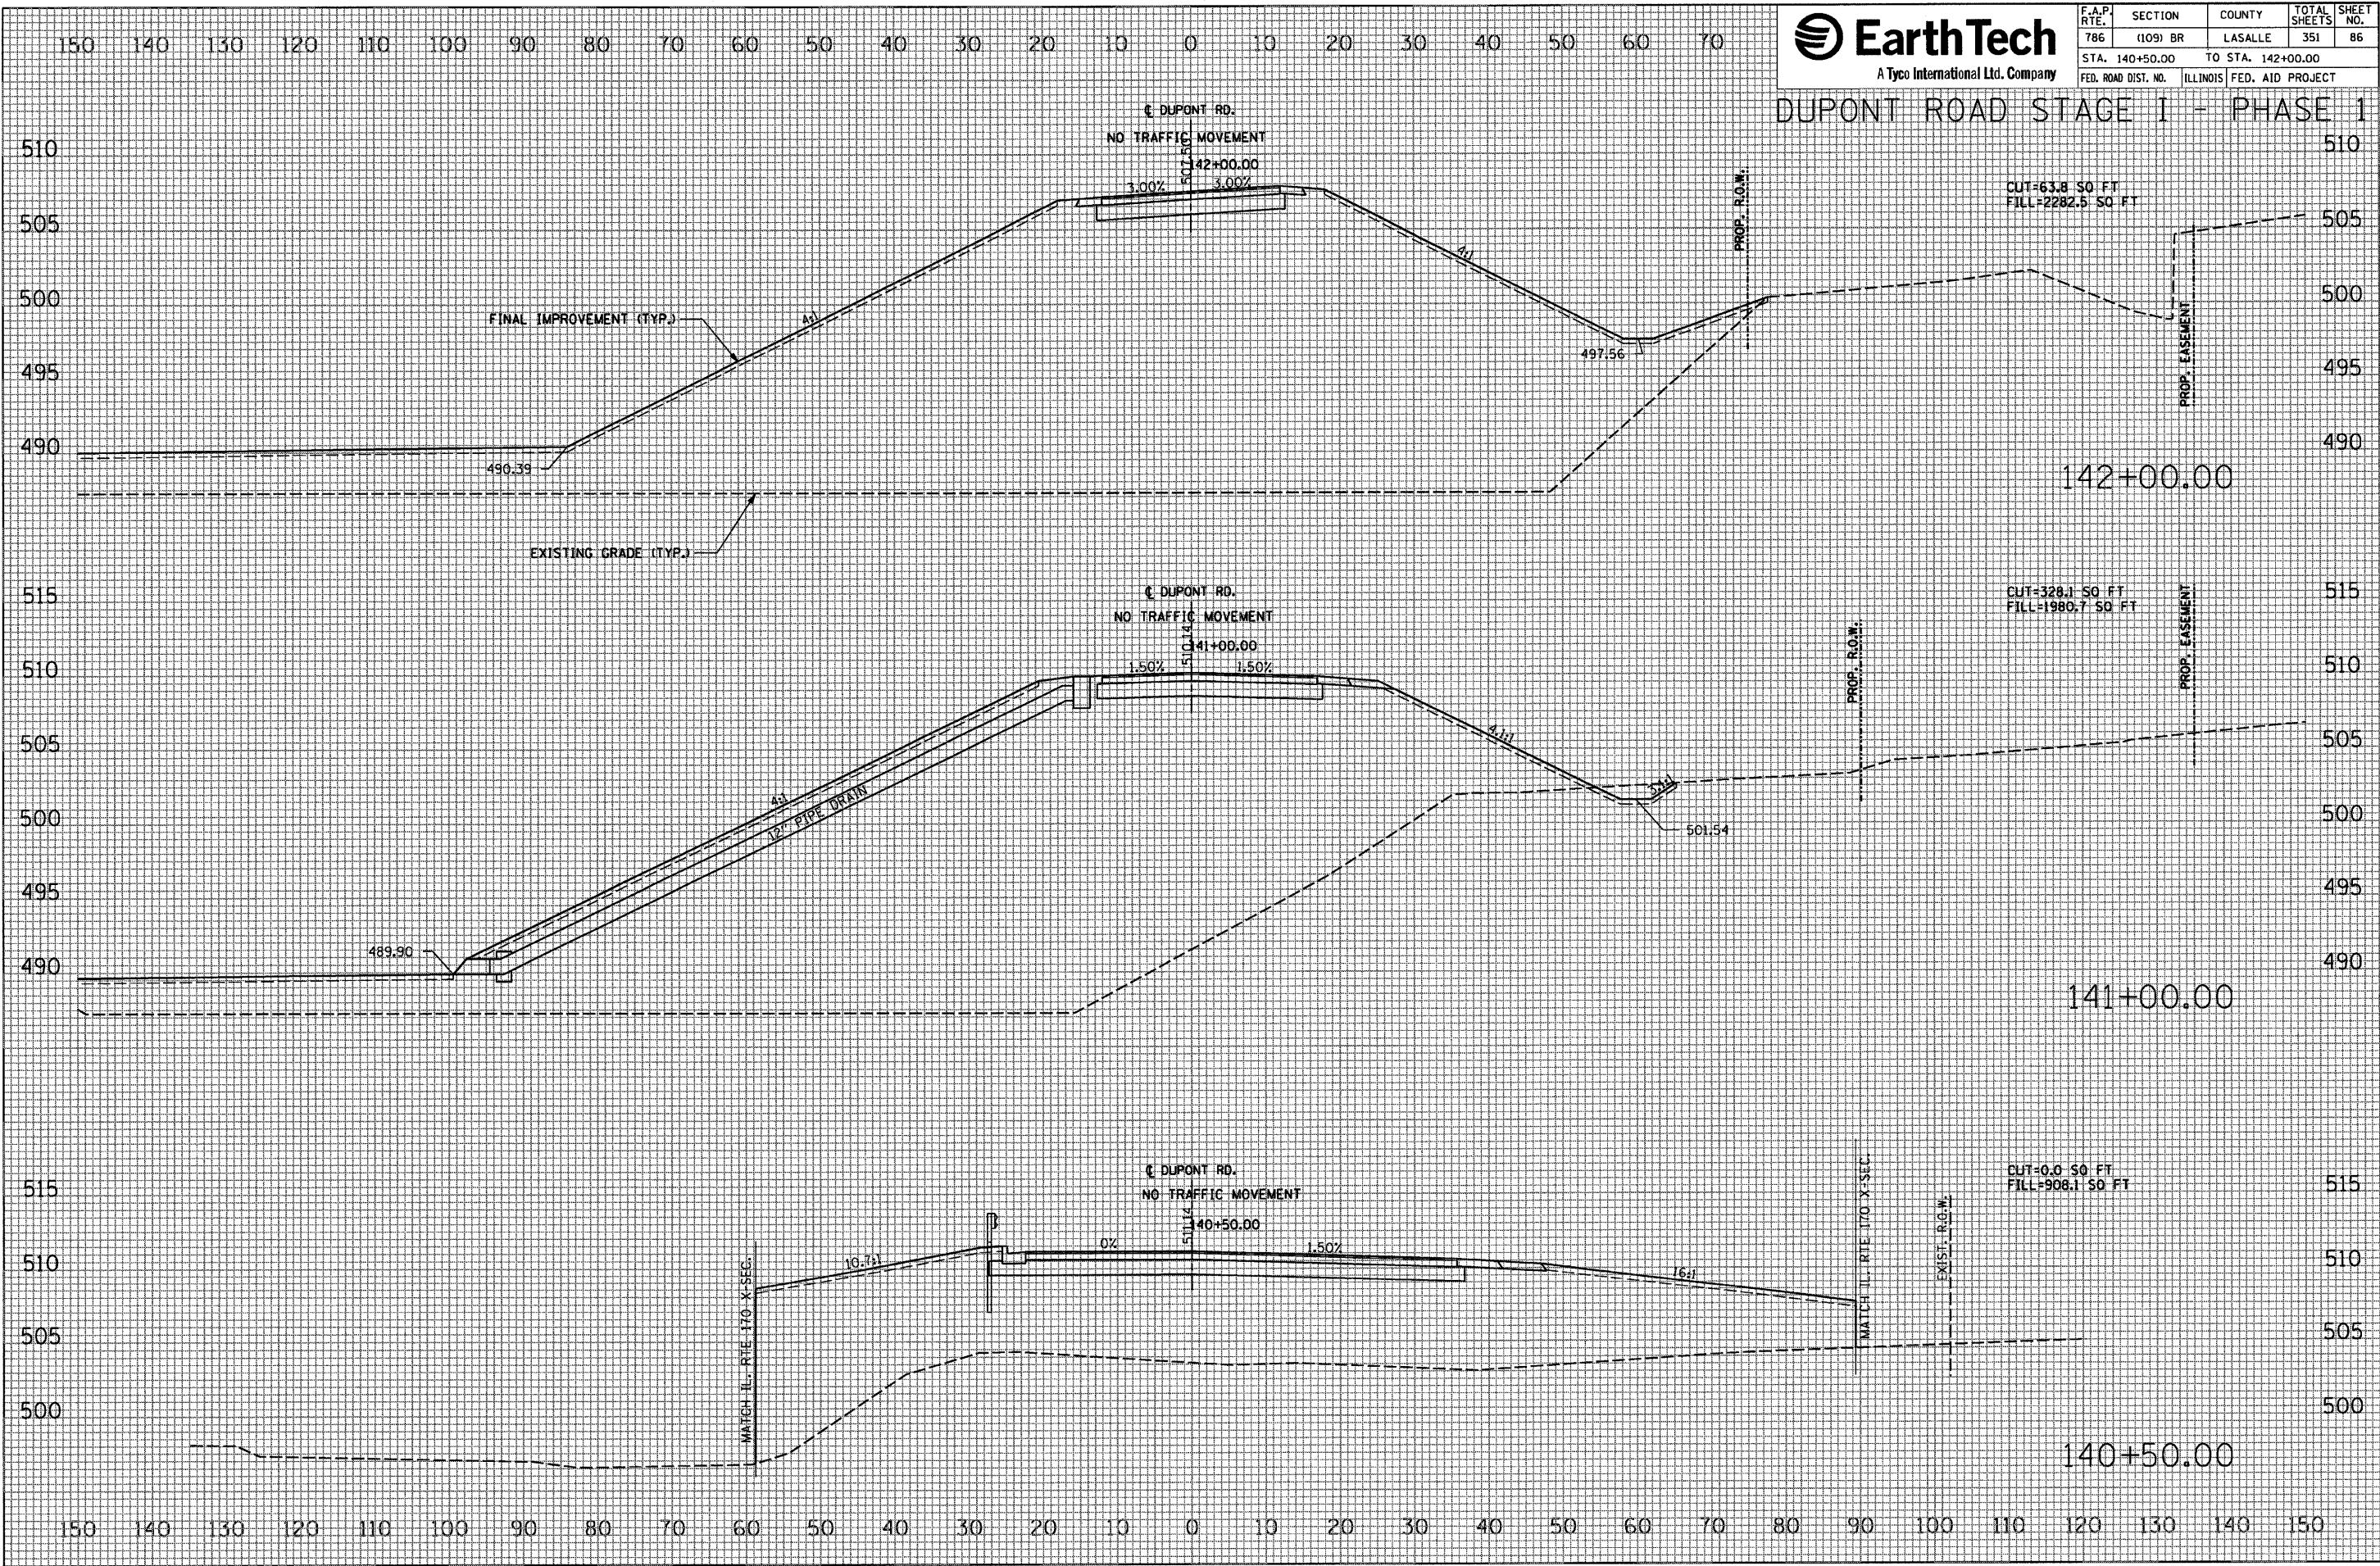

DATE _____ BY _____

REVISIONS:

NO.	DATE	DESCRIPTION

FINAL SURVEY NO. _____

DATE _____ BY _____

REVISIONS:

NO.	DATE	DESCRIPTION

ORIGINAL SURVEY NO. _____

PLOT DATE = 10/17/2007
 FILE NAME = #FILE#
 PLOT SCALE = #SCALE#
 USER NAME = #PROJECT#