




F.A.P. RTE.	SECTION	COUNTY	TOTAL SHEETS	SHEET NO.
786	(109) BR	LASALLE	351	92
STA. 24+00.00		TO STA. 25+45.00		
FED. ROAD DIST. NO.		ILLINOIS FED. AID PROJECT		

RIVER ROAD STAGE I - PHASE 1

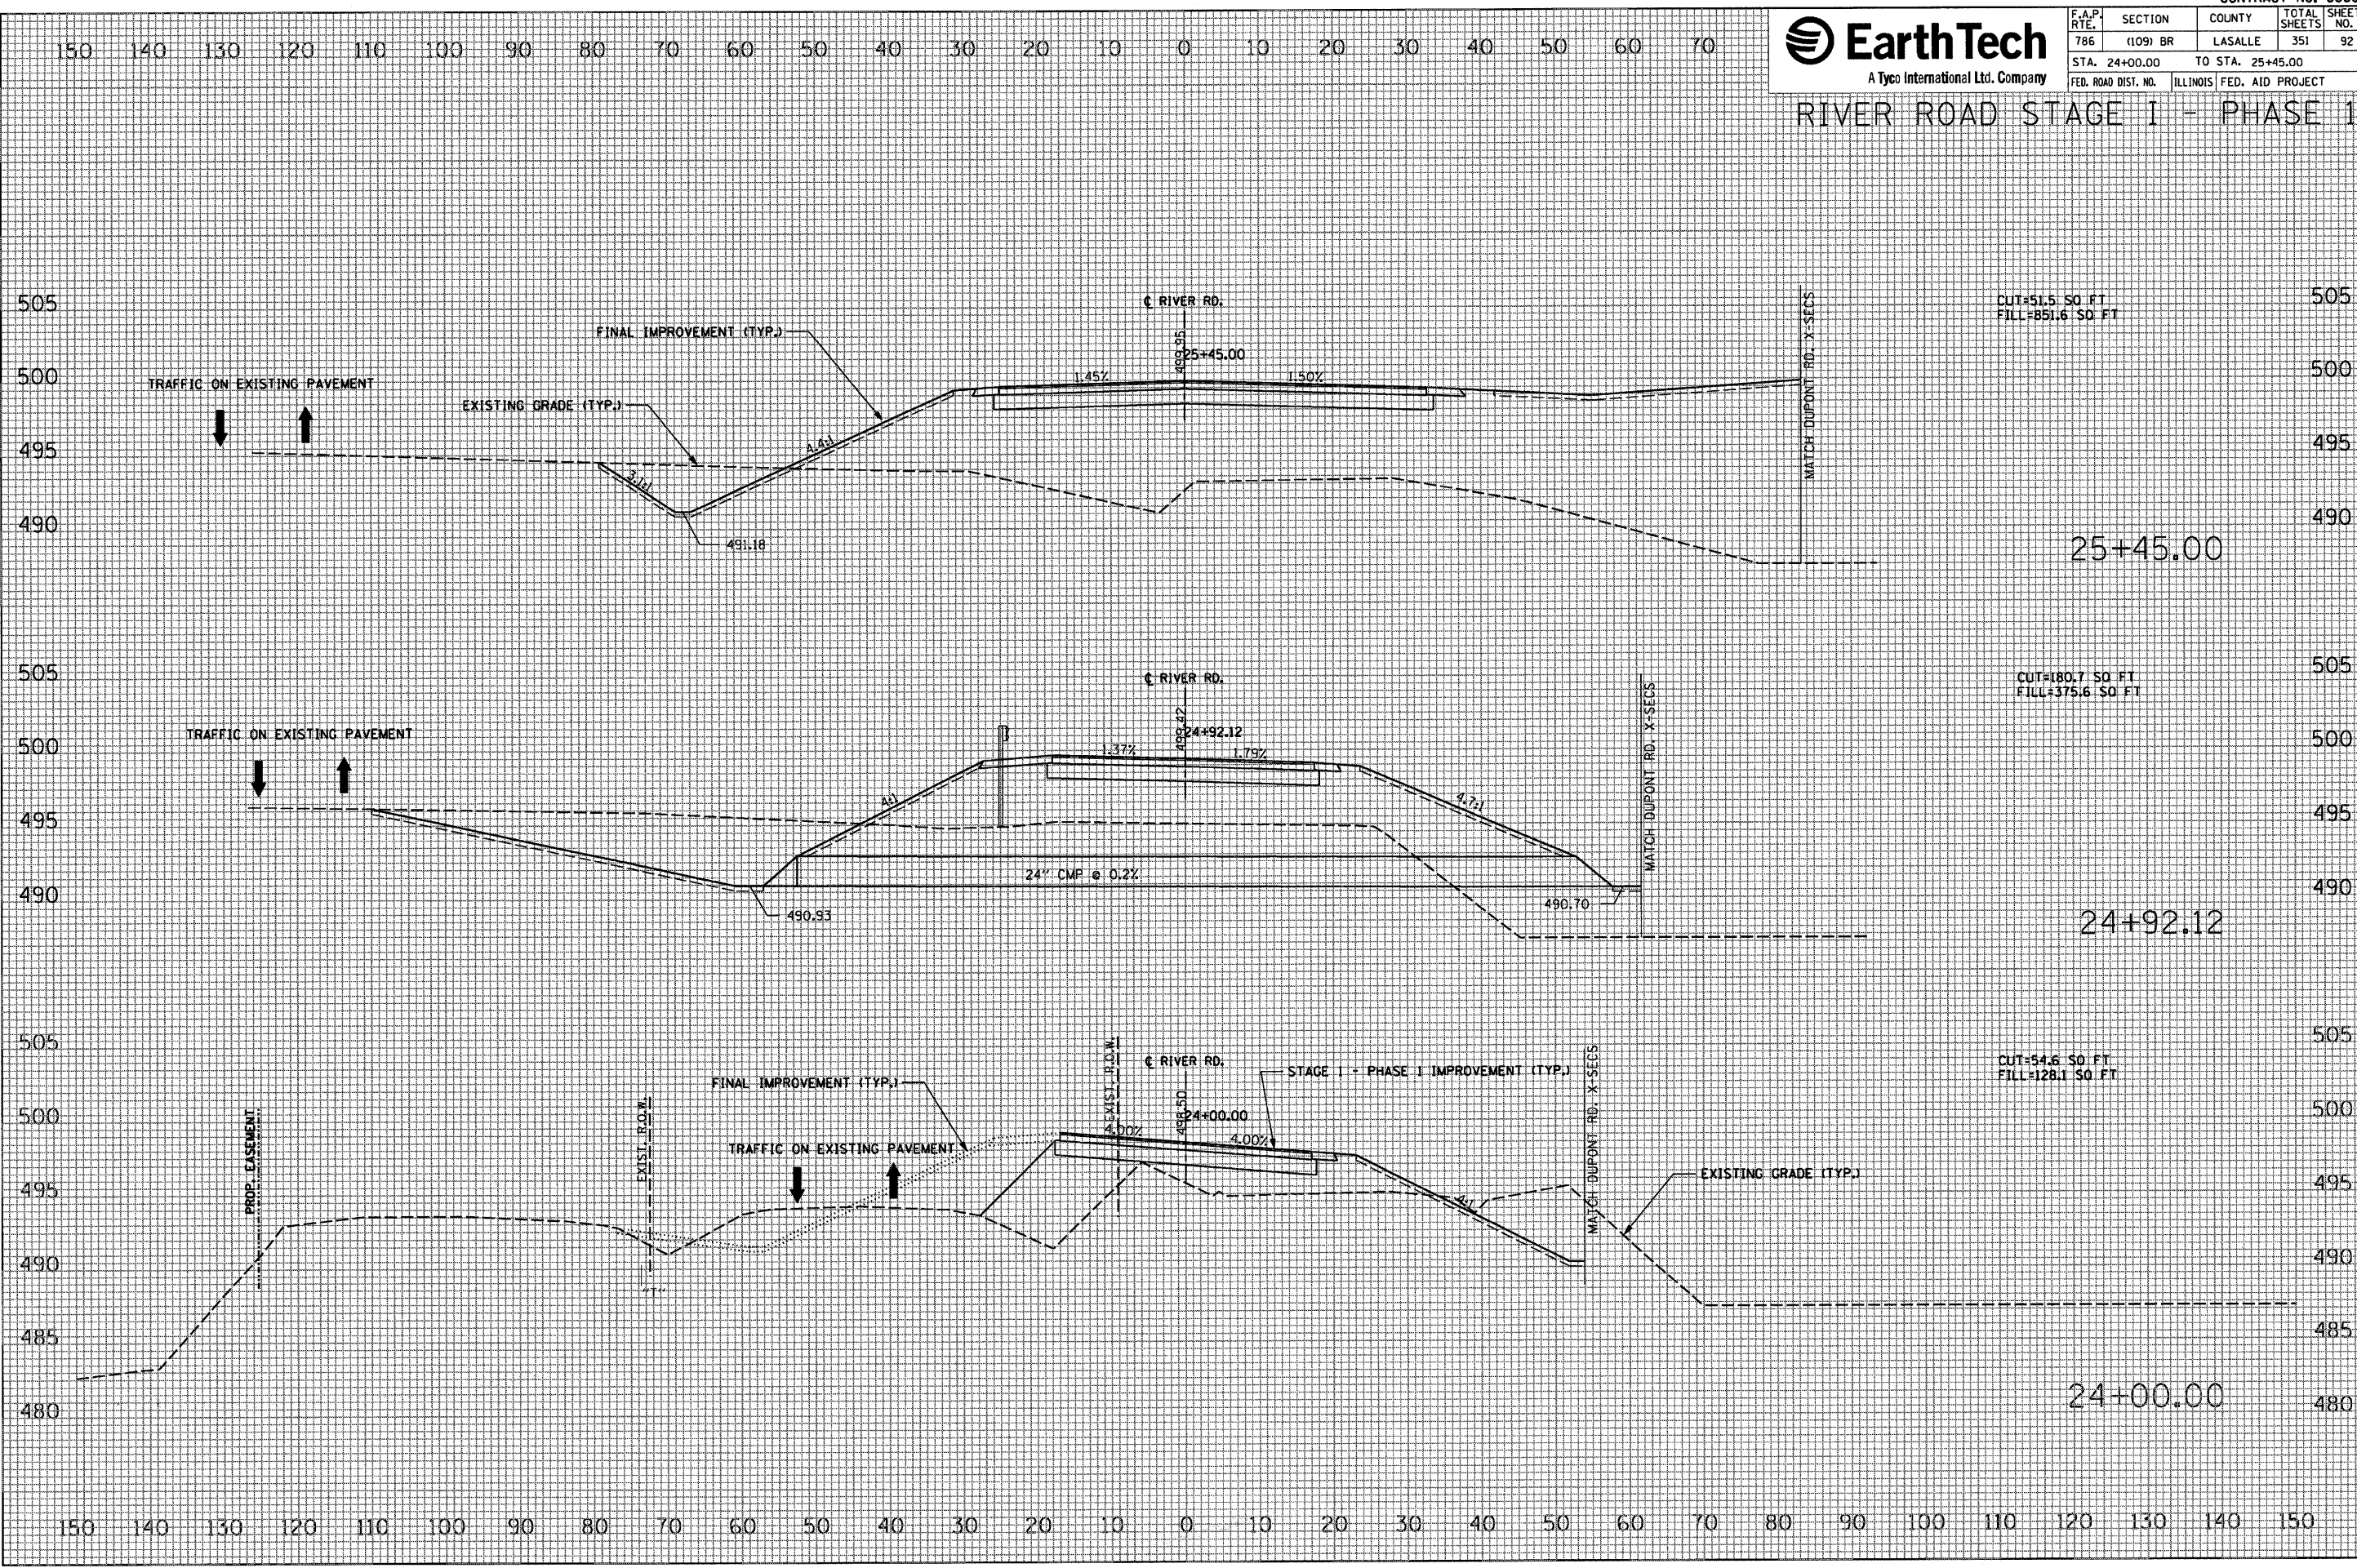

CUT=51.5 SQ FT
FILL=851.6 SQ FT

CUT=180.7 SQ FT
FILL=375.6 SQ FT

CUT=54.6 SQ FT
FILL=128.1 SQ FT

DATE	BY

FINISH	REVISIONS
SURVEY	
NOTE BOOK	
AREAS CHECKED	

DATE	BY

ORIGINAL	REVISIONS
SURVEY	
NOTE BOOK	
AREAS CHECKED	

PLOT DATE = 10/14/2007
 FILE NAME = #FILEL9
 PLOT SCALE = #SCALE9
 USER NAME = Project