


F.A.P. RTE.	SECTION	COUNTY	TOTAL SHEETS	SHEET NO.
786	(109) BR	LASALLE	351	93
STA. 62+41.06		TO STA. 65+00.00		
FED. ROAD DIST. NO.		ILLINOIS FED. AID PROJECT		

ILLINOIS ROUTE 170 NORTH STAGE I - PHASE 2

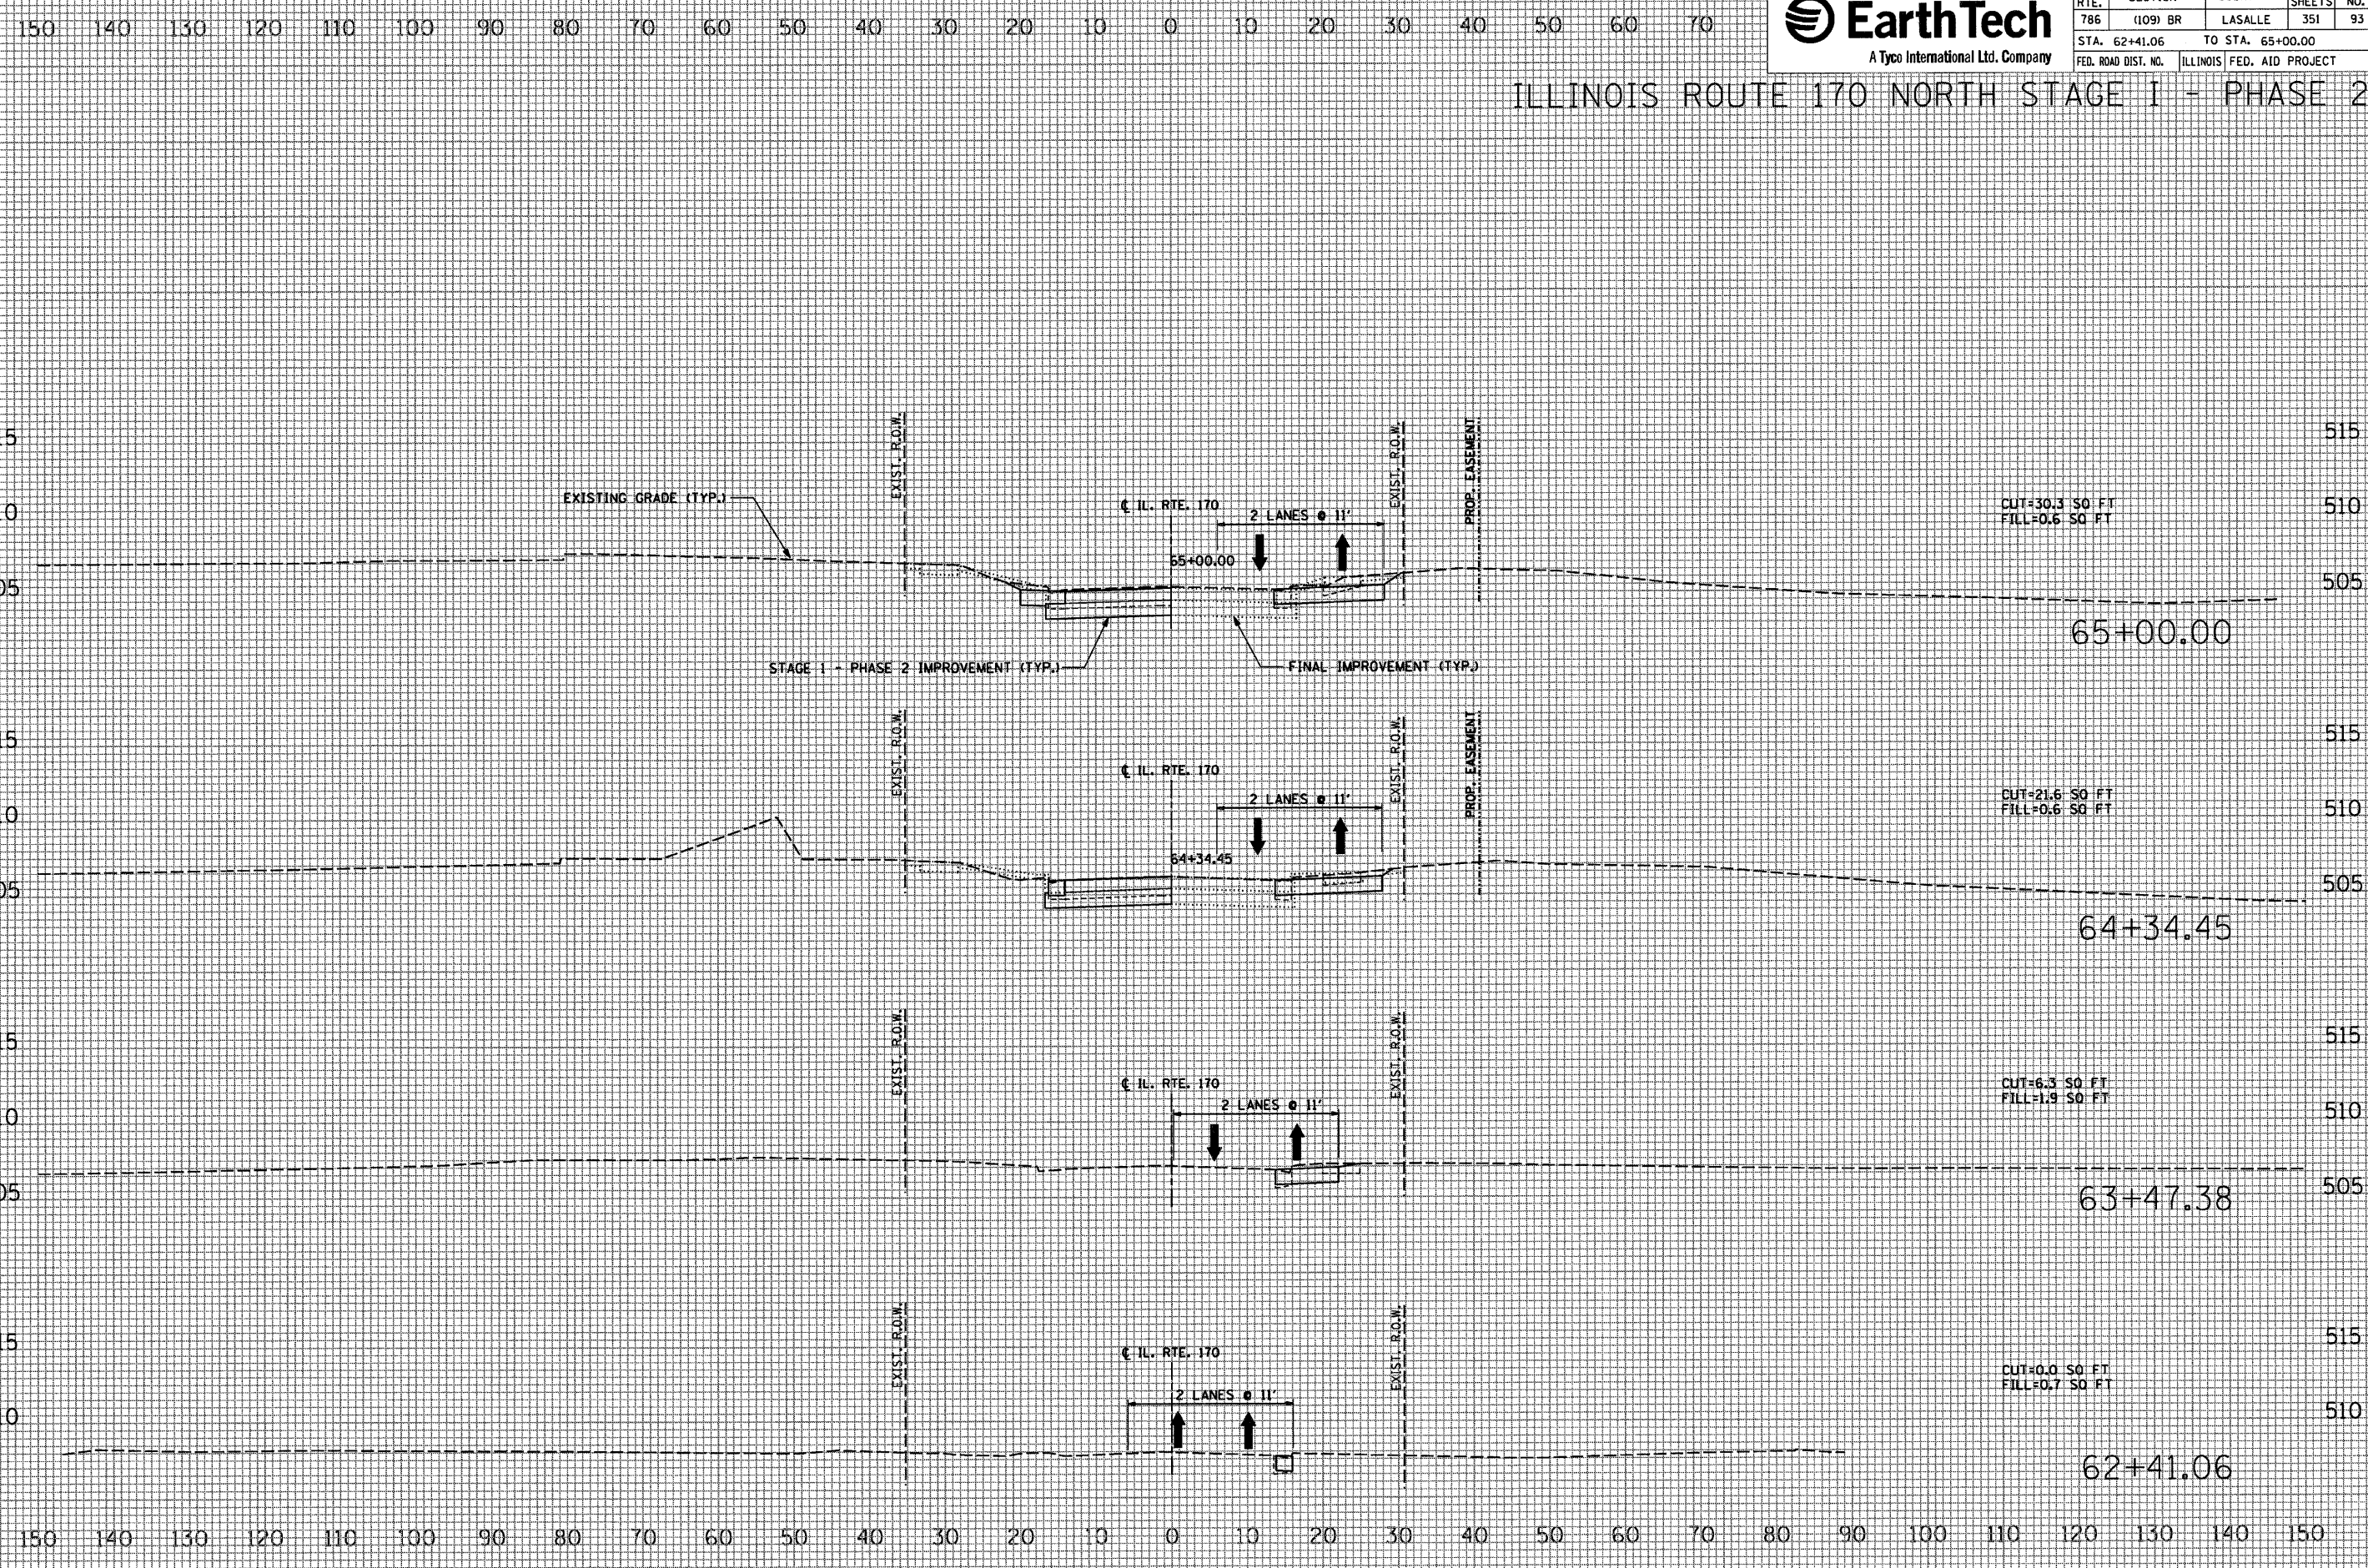

DATE	BY

FINAL SURVEY NO.	DATE

DATE	BY

ORIGINAL SURVEY NO.	DATE

PLOT DATE = 10/1/2007  
FILE NAME = BFILEL8  
PLOT SCALE = 8SCALE8  
USER NAME = Project