




F.A.P. RTE.	SECTION	COUNTY	TOTAL SHEETS	SHEET NO.
786	(109) BR	LASALLE	351	117
STA. 19+00.00		TO STA. 19+40.00		
FED. ROAD DIST. NO.		ILLINOIS FED. AID PROJECT		

RIVER ROAD STAGE II - PHASE 1

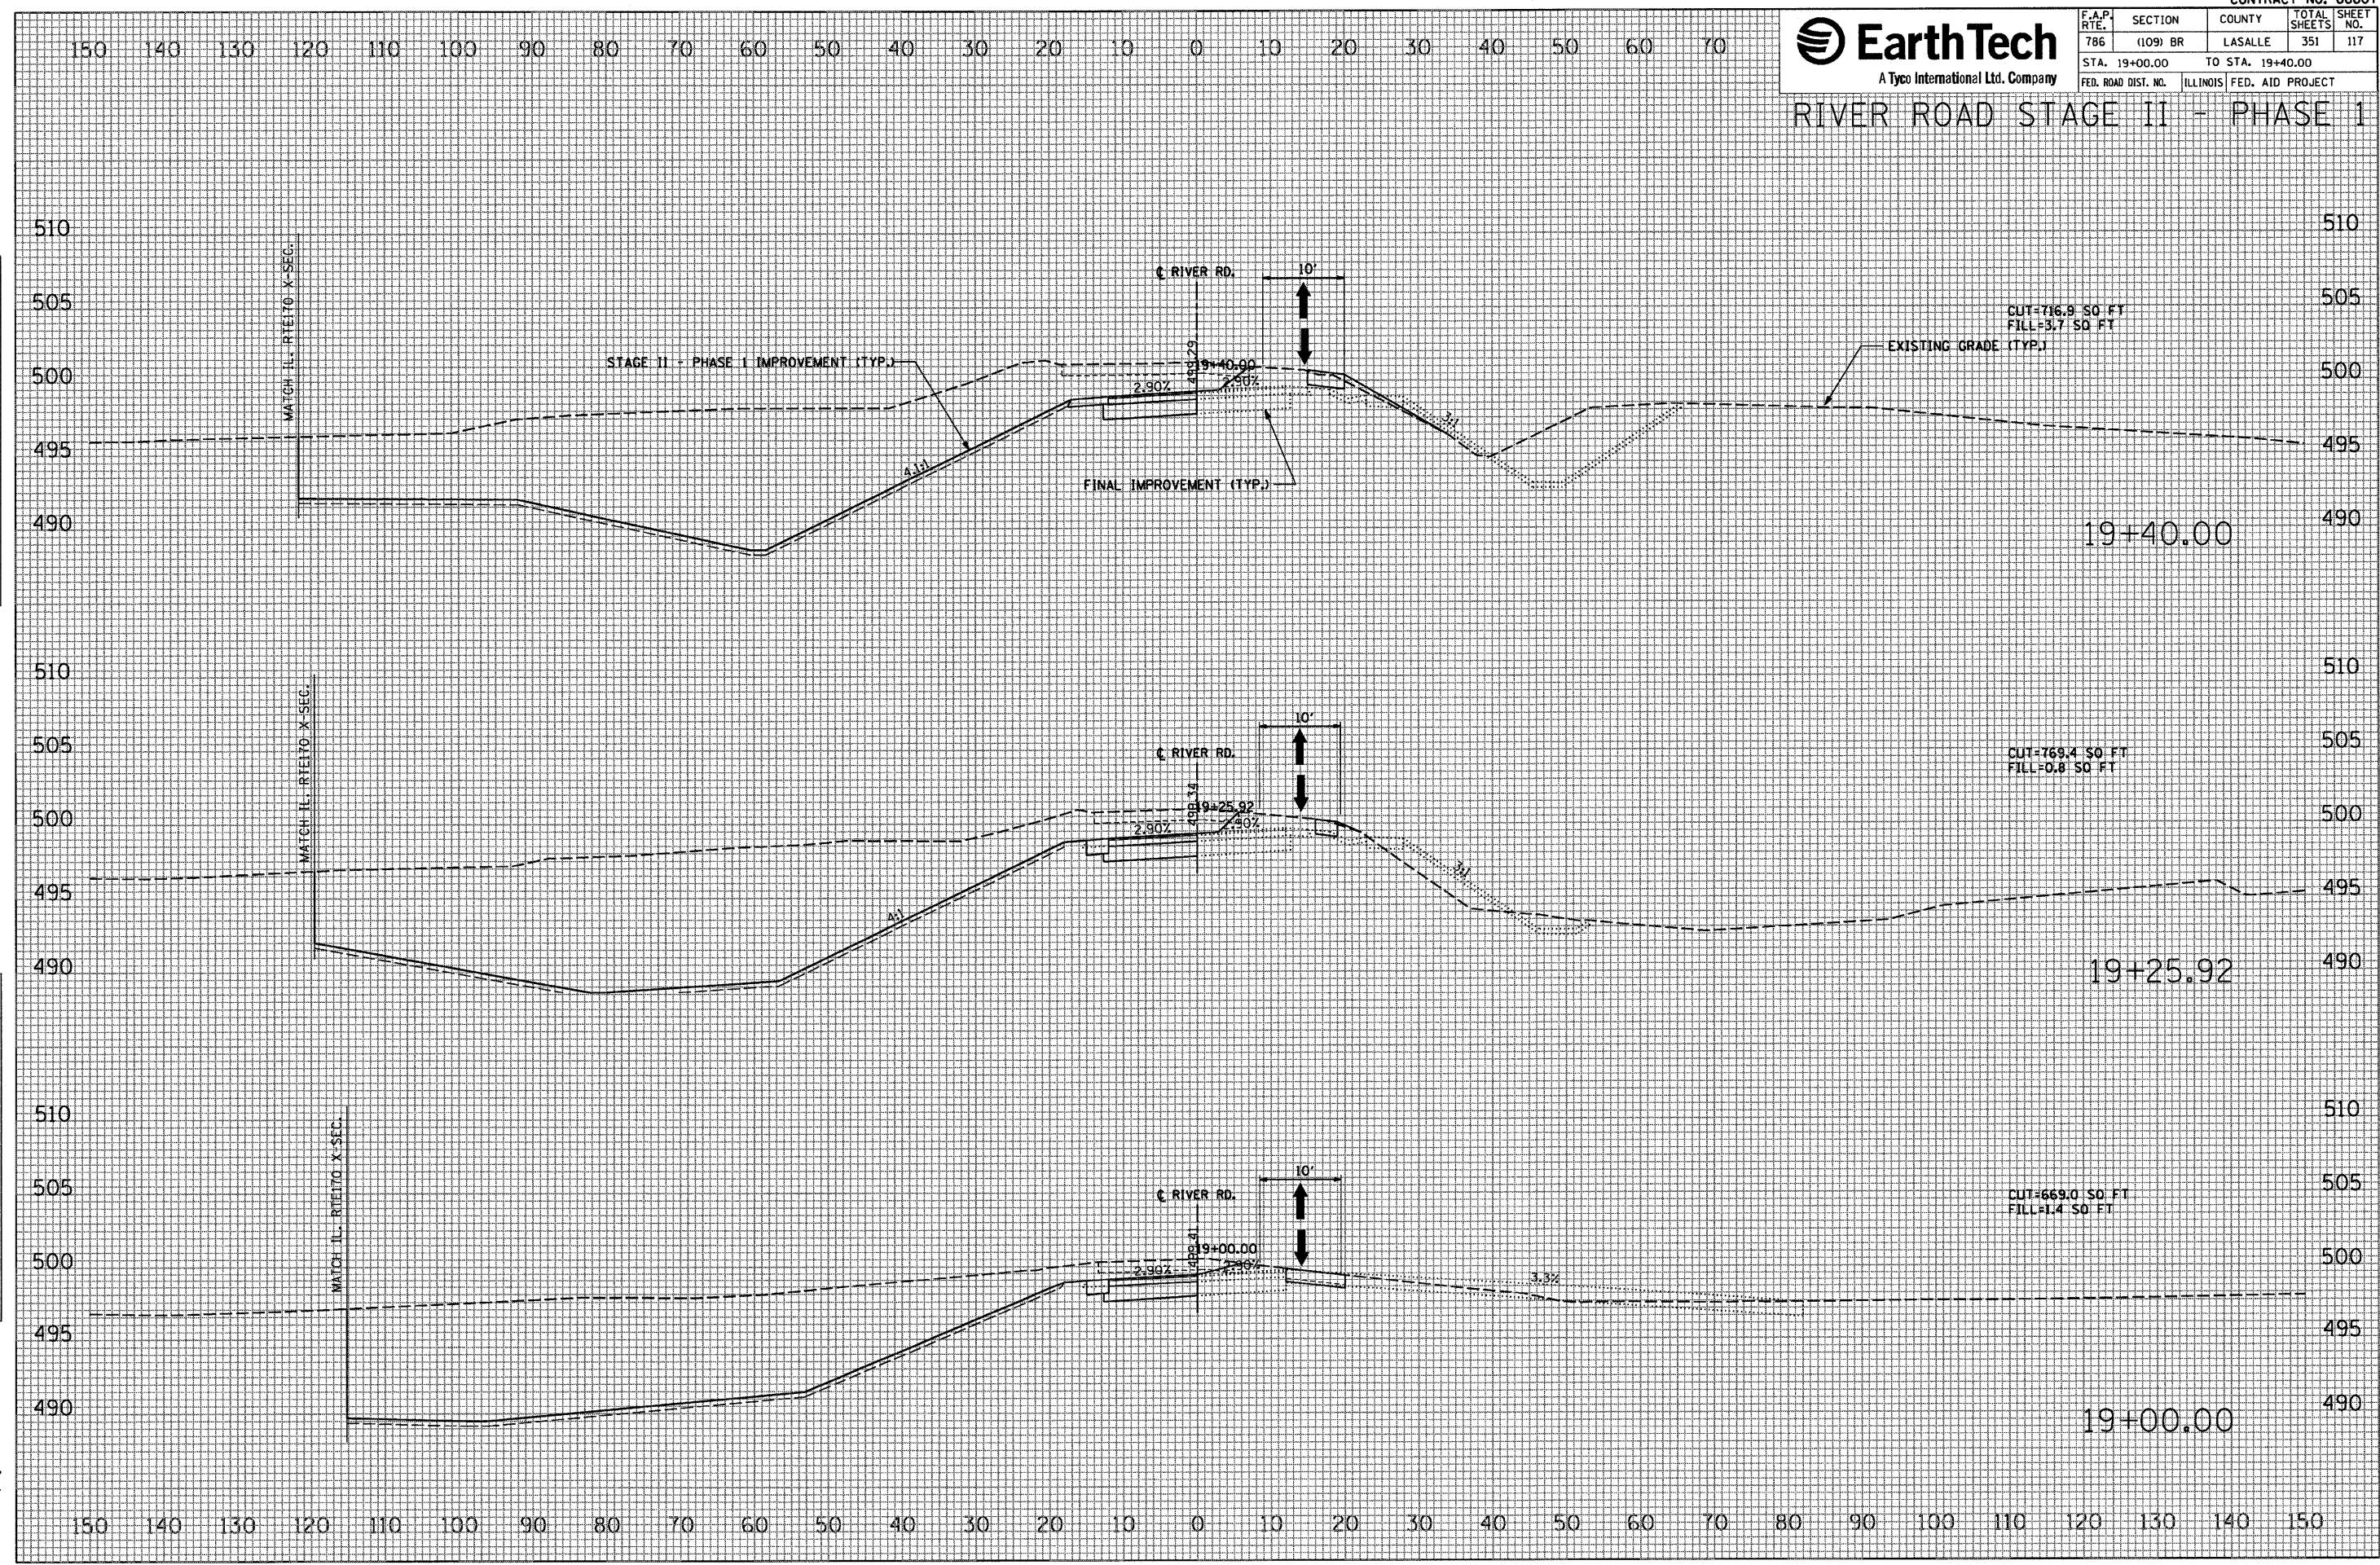

DATE	BY

DATE	BY

PLOT DATE = 10/14/2007
 FILE NAME = #FILEL9
 PLOT SCALE = #SCALE4
 USER NAME = Project