




F.A.P. RTE.	SECTION	COUNTY	TOTAL SHEETS	SHEET NO.
786	(109) BR	LASALLE	351	125
STA. 69+00.00		TO STA. 70+00.00		
FED. ROAD DIST. NO.	ILLINOIS FED. AID PROJECT			

ILLINOIS ROUTE 170 NORTH STAGE II - PHASE 2

DATE
BY
REVISIONS PLOTTED TEMPLATE AREAS CHECKED
FINAL SURVEY NOTE BOOK NO.

DATE
BY
REVISIONS PLOTTED TEMPLATE AREAS CHECKED
ORIGINAL SURVEY NOTE BOOK NO.

PLOT DATE = 10/17/2007
FILE NAME = #FILES
PLOT SCALE = #SCLAE
USER NAME = prajet

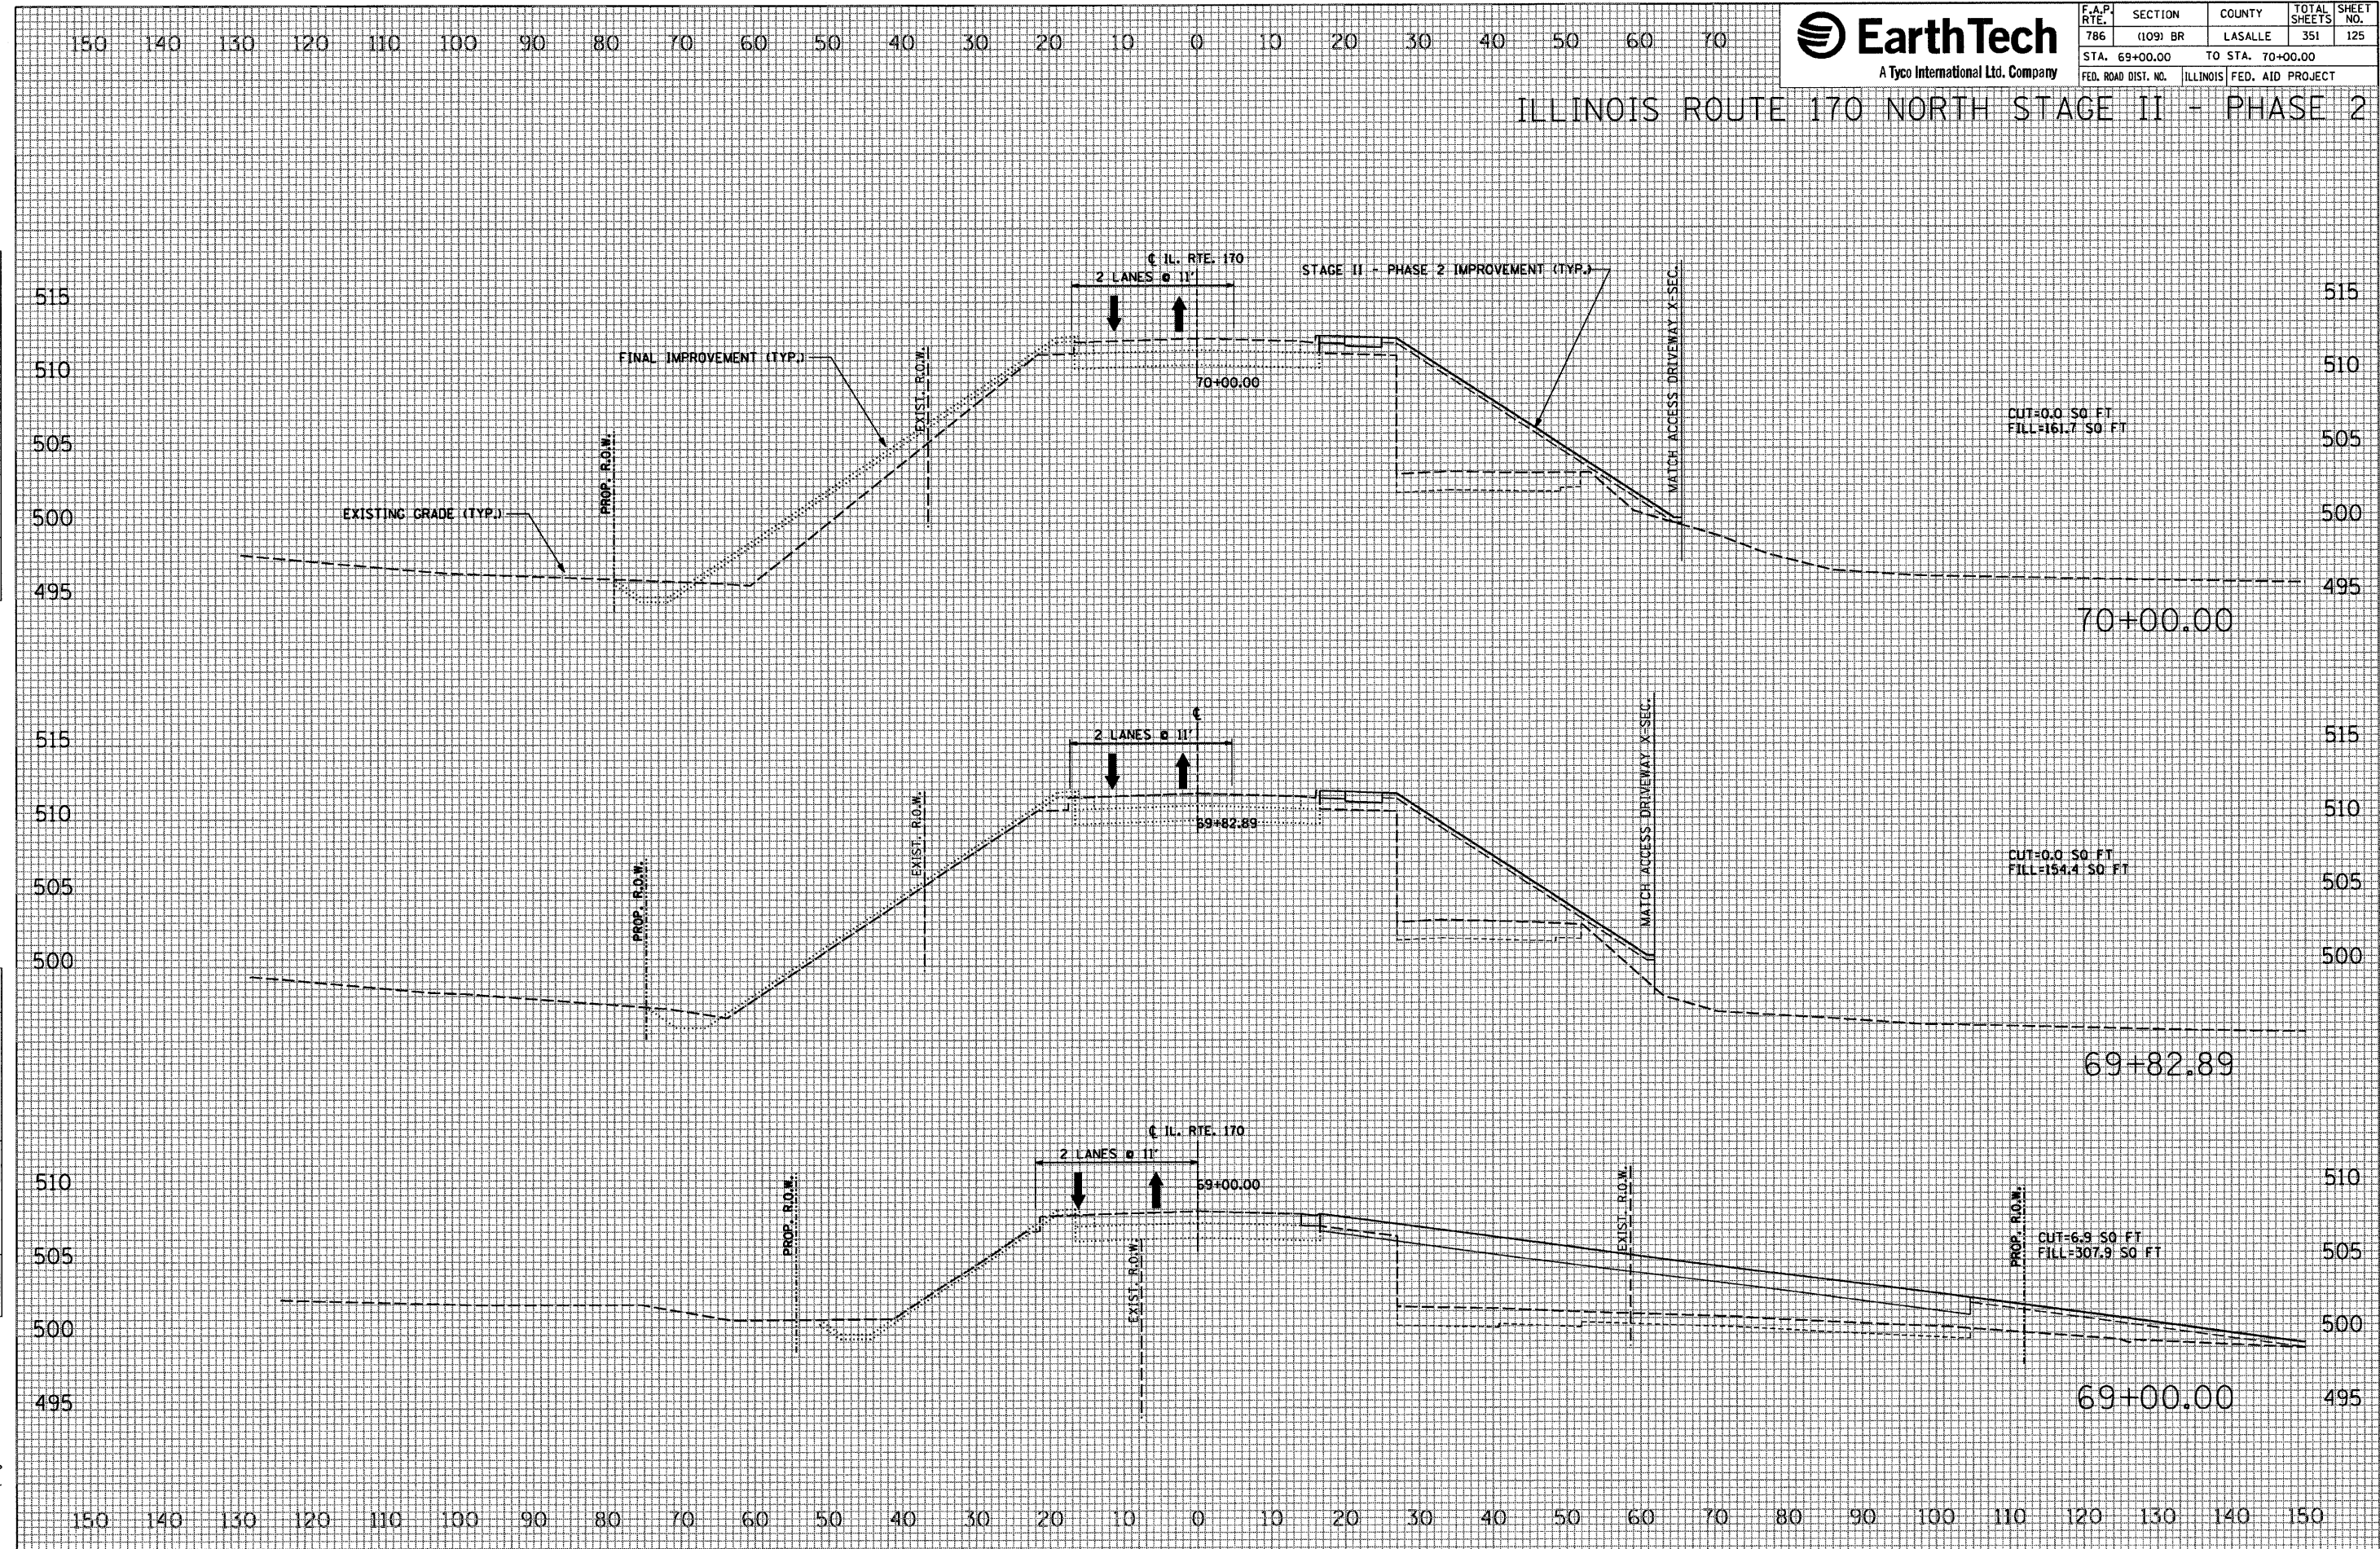

CUT=0.0 SQ FT
FILL=161.7 SQ FT

CUT=0.0 SQ FT
FILL=154.4 SQ FT

CUT=6.3 SQ FT
FILL=307.9 SQ FT

150 140 130 120 110 100 90 80 70 60 50 40 30 20 10 0 10 20 30 40 50 60 70 80 90 100 110 120 130 140 150

515
510
505
500
495

515
510
505
500

510
505
500
495

70+00.00

69+82.89

69+00.00