


F.A.P. RTE.	SECTION	COUNTY	TOTAL SHEETS	SHEET NO.
786	(109) BR	LASALLE	351	126
STA. 70+83.74 TO STA. 71+00.00			ILLINOIS FED. AID PROJECT	

ILLINOIS ROUTE 170 NORTH STAGE II - PHASE 2

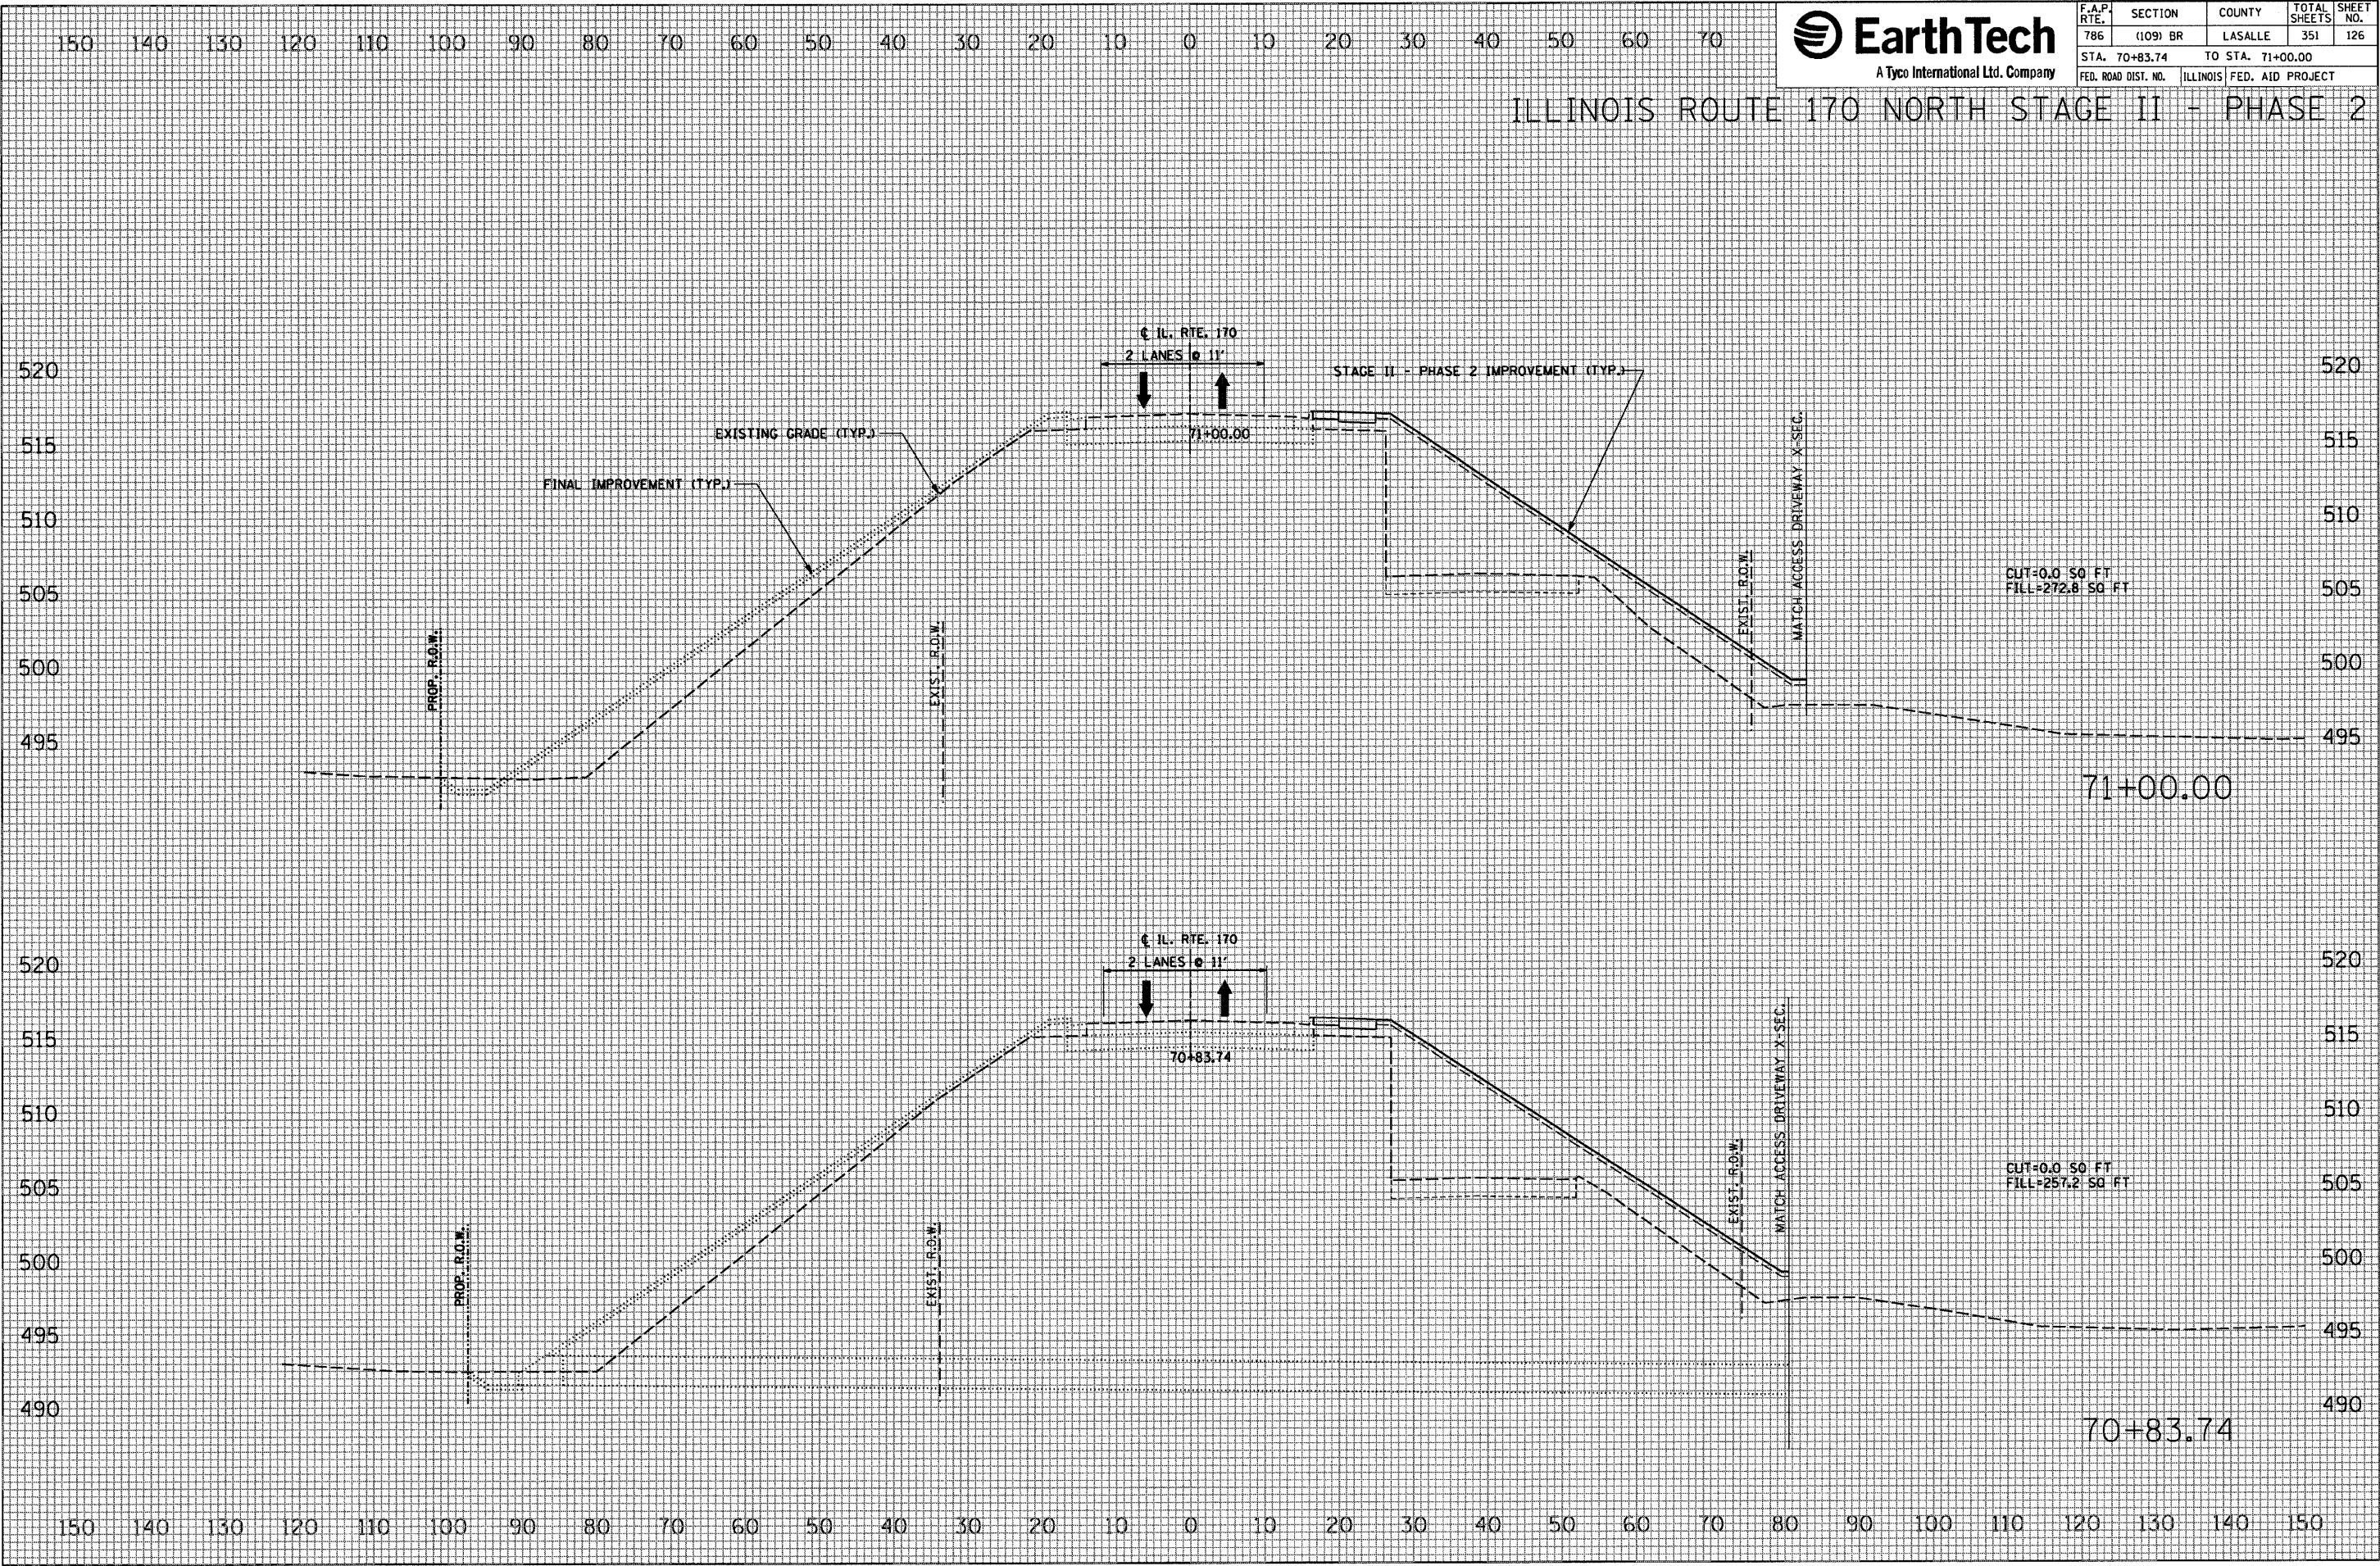

DATE	BY

FINAL SURVEY NO. _____
 SURVEY PLOTTED _____
 TEMPLATE AREAS CHECKED _____
 NOTE BOOK NO. _____

DATE	BY

ORIGINAL SURVEY NO. _____
 SURVEY PLOTTED _____
 TEMPLATE AREAS CHECKED _____
 NOTE BOOK NO. _____

PLOT DATE = 10/14/2007
 FILE NAME = #FILE#
 PLOT SCALE = #SCALE#
 USER NAME = #USER#