




F.A.P. RTE.	SECTION	COUNTY	TOTAL SHEETS	SHEET NO.
786	(109) BR	LASALLE	351	131
STA. 2+94.22		TO STA. 3+00.00		
FED. ROAD DIST. NO.		ILLINOIS FED. AID PROJECT		

ACCESS DRIVEWAY STAGE II - PHASE 2

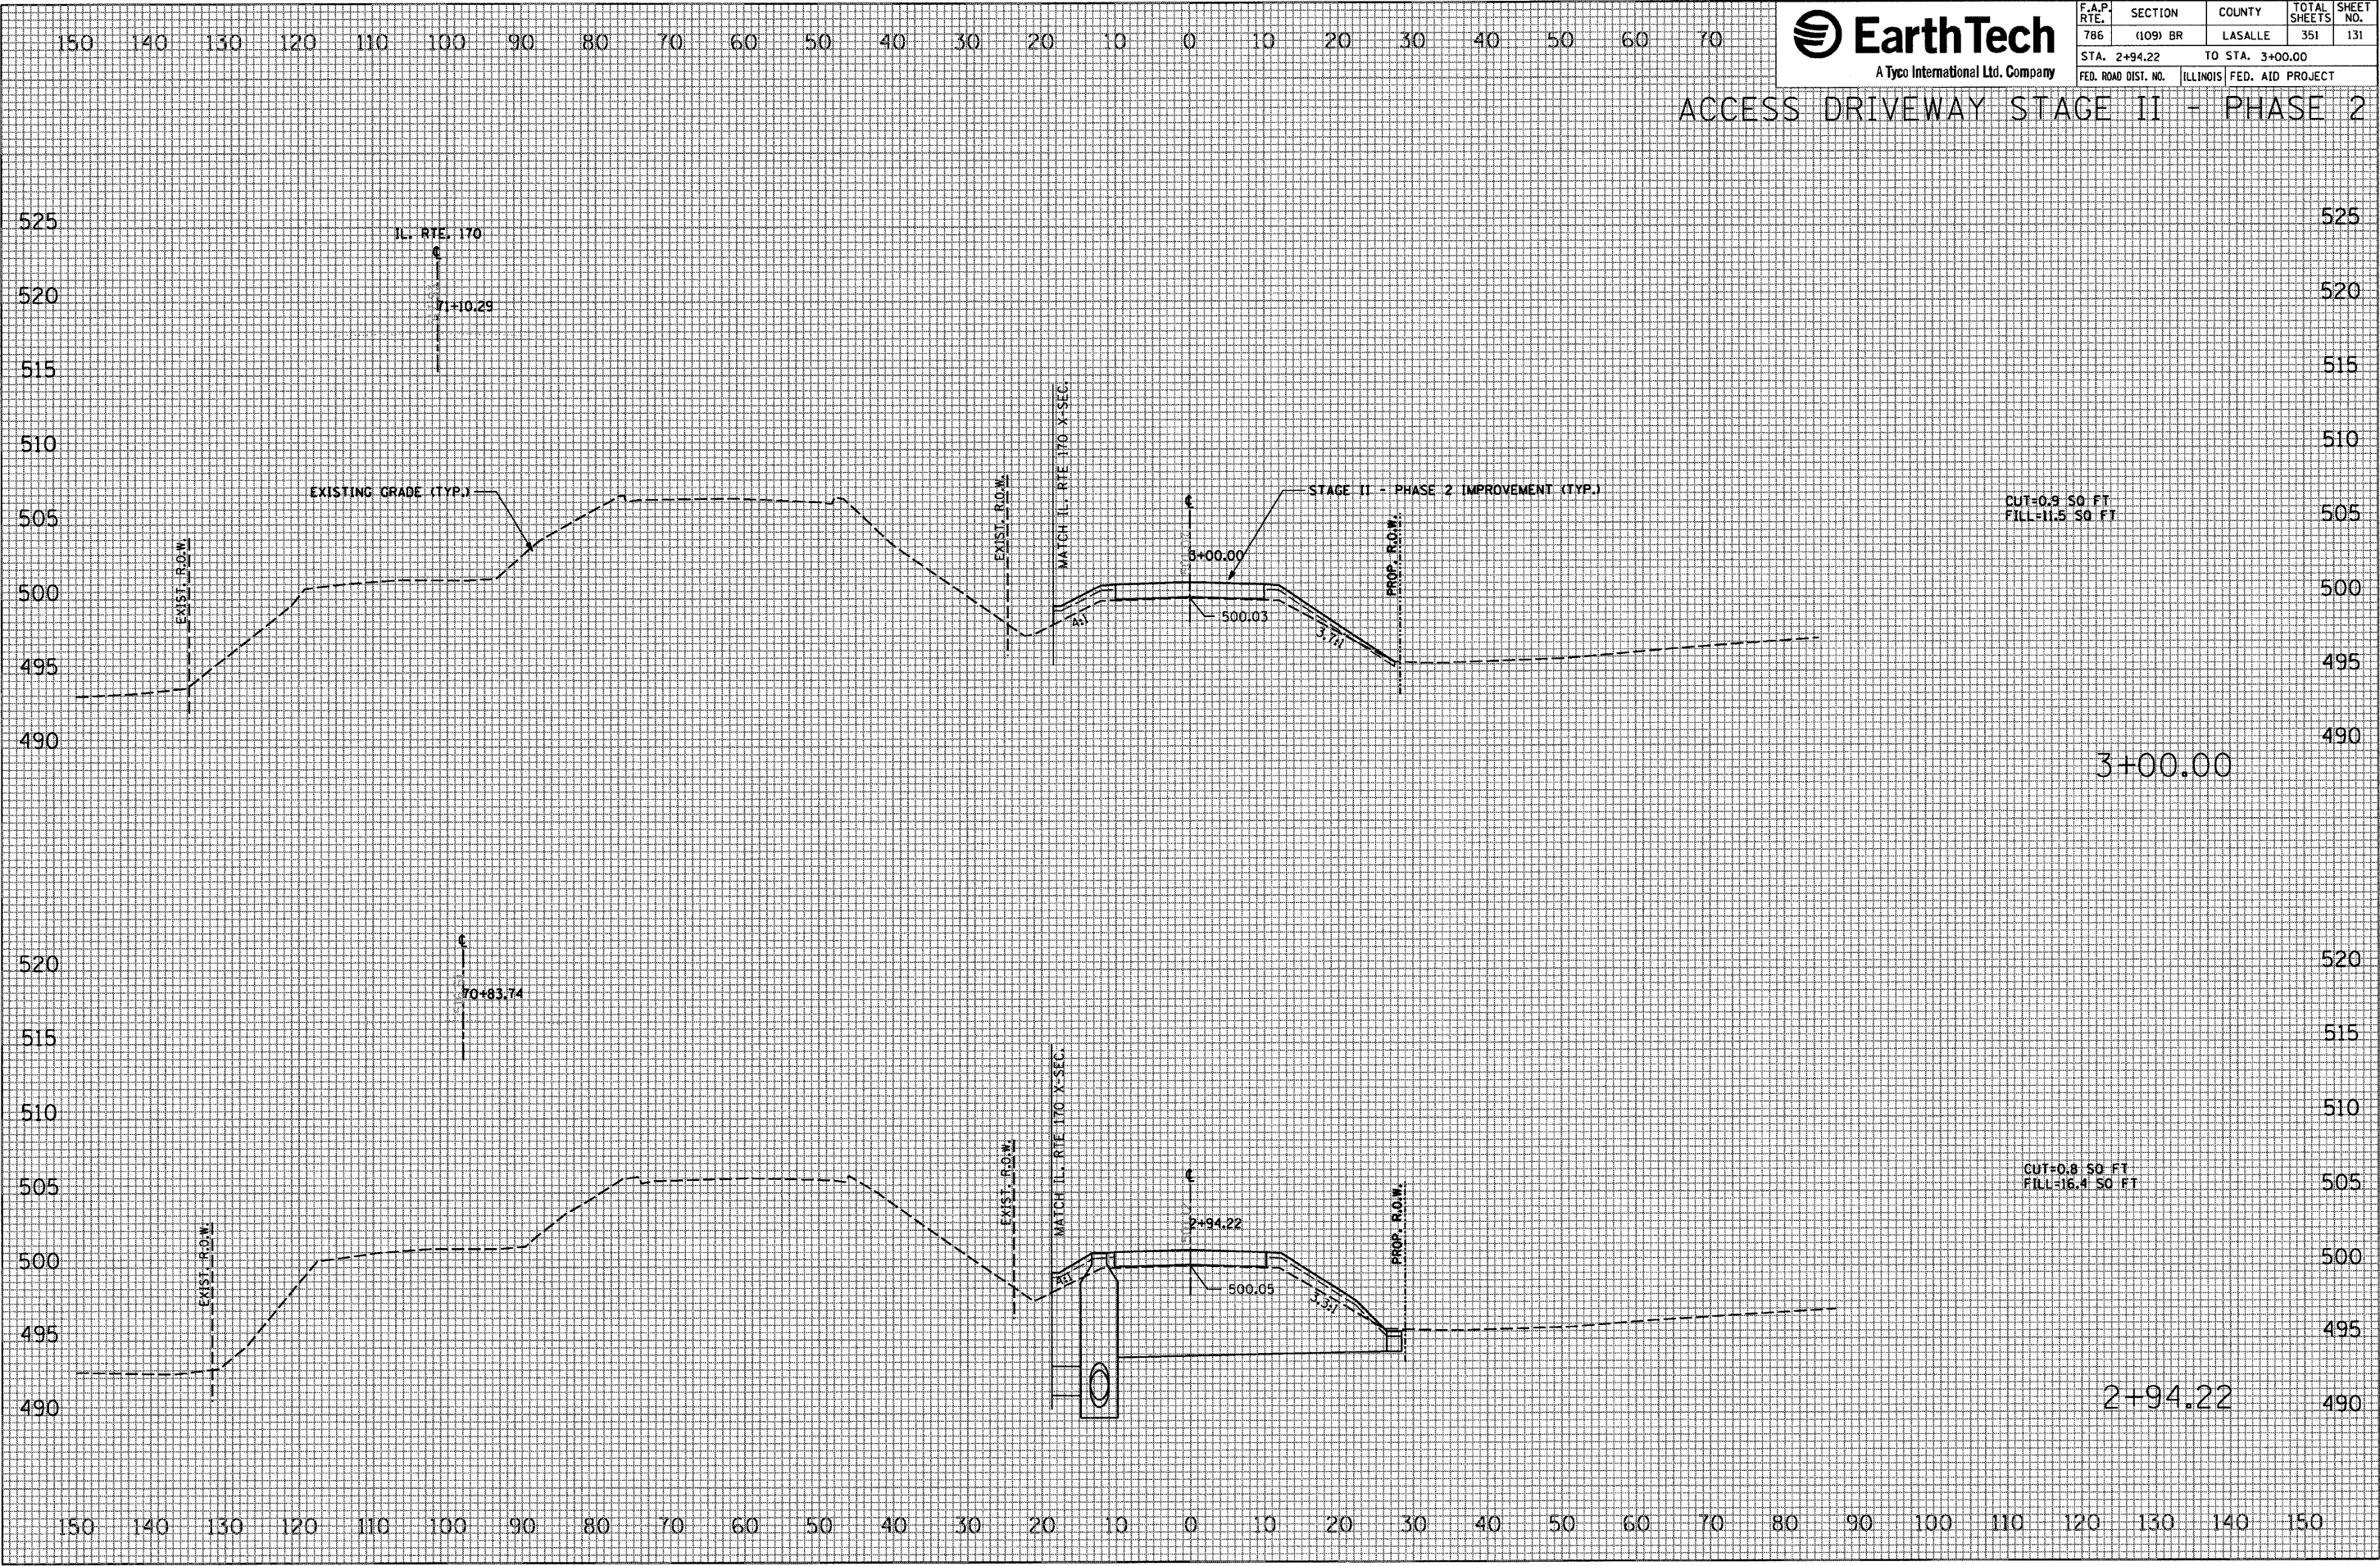

DATE	BY

FINAL SURVEY	CHECKED
NOTE BOOK	PLOTTED
NO.	AREAS CHECKED

DATE	BY

ORIGINAL SURVEY	CHECKED
NOTE BOOK	PLOTTED
NO.	AREAS CHECKED

PLOT DATE = 10/14/2007
 FILE NAME = #FILES
 PLOT SCALE = #SCALE
 USER NAME = Project