




F.A.P. RTE.	SECTION	COUNTY	TOTAL SHEETS	SHEET NO.
786	(109) BR	LASALLE	351	136
STA. 96+85.00		TO STA. 97+00.00		
FED. ROAD DIST. NO.		ILLINOIS FED. AID PROJECT		

ILLINOIS ROUTE 170 SOUTH STAGE II - PHASE 2

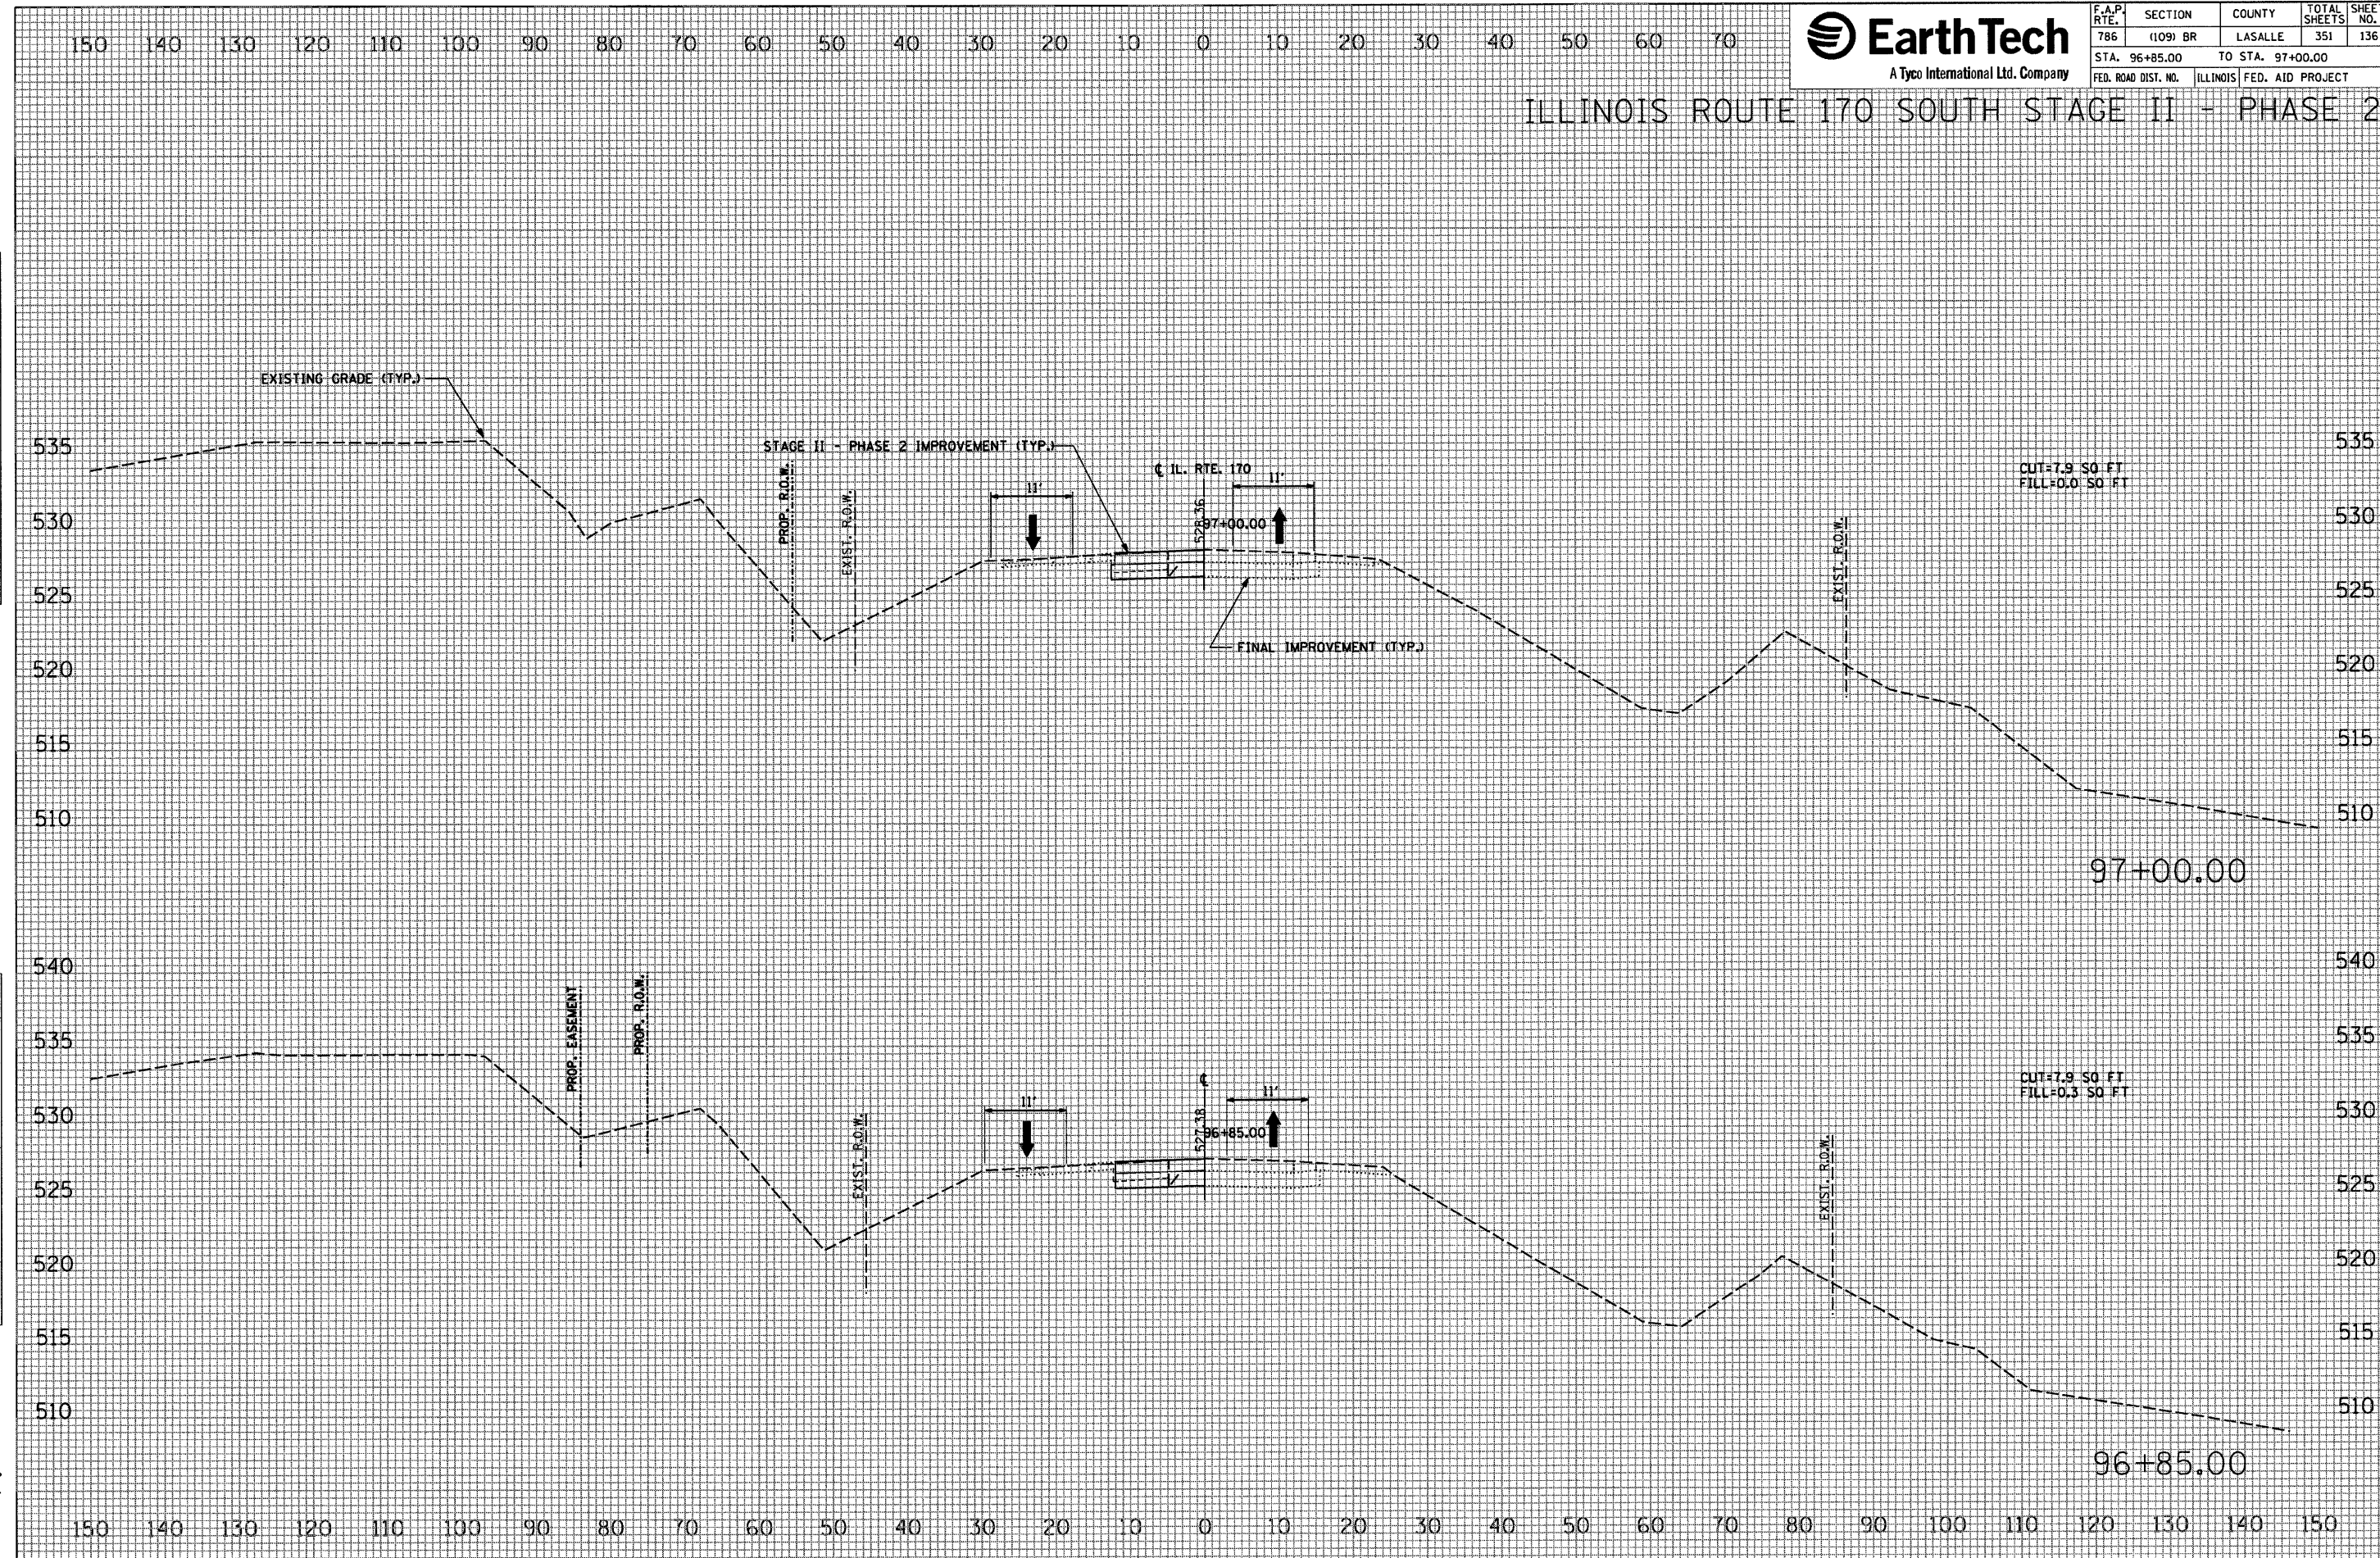

DATE	BY

FINAL SURVEY	SUBMITTED

DATE	BY

ORIGINAL SURVEY	SUBMITTED

PLOT DATE = 10/17/2007
 FILE NAME = #FILE#
 PLOT SCALE = #SCALE#
 USER NAME = #PROJECT#