




F.A.P. RTE.	SECTION	COUNTY	TOTAL SHEETS	SHEET NO.
786	(109) BR	LASALLE	351	150
STA. 88+92.51		TO STA. 89+00.00		
FED. ROAD DIST. NO.		ILLINOIS FED. AID PROJECT		

ILLINOIS ROUTE 170 SOUTH STAGE III - PHASE 1

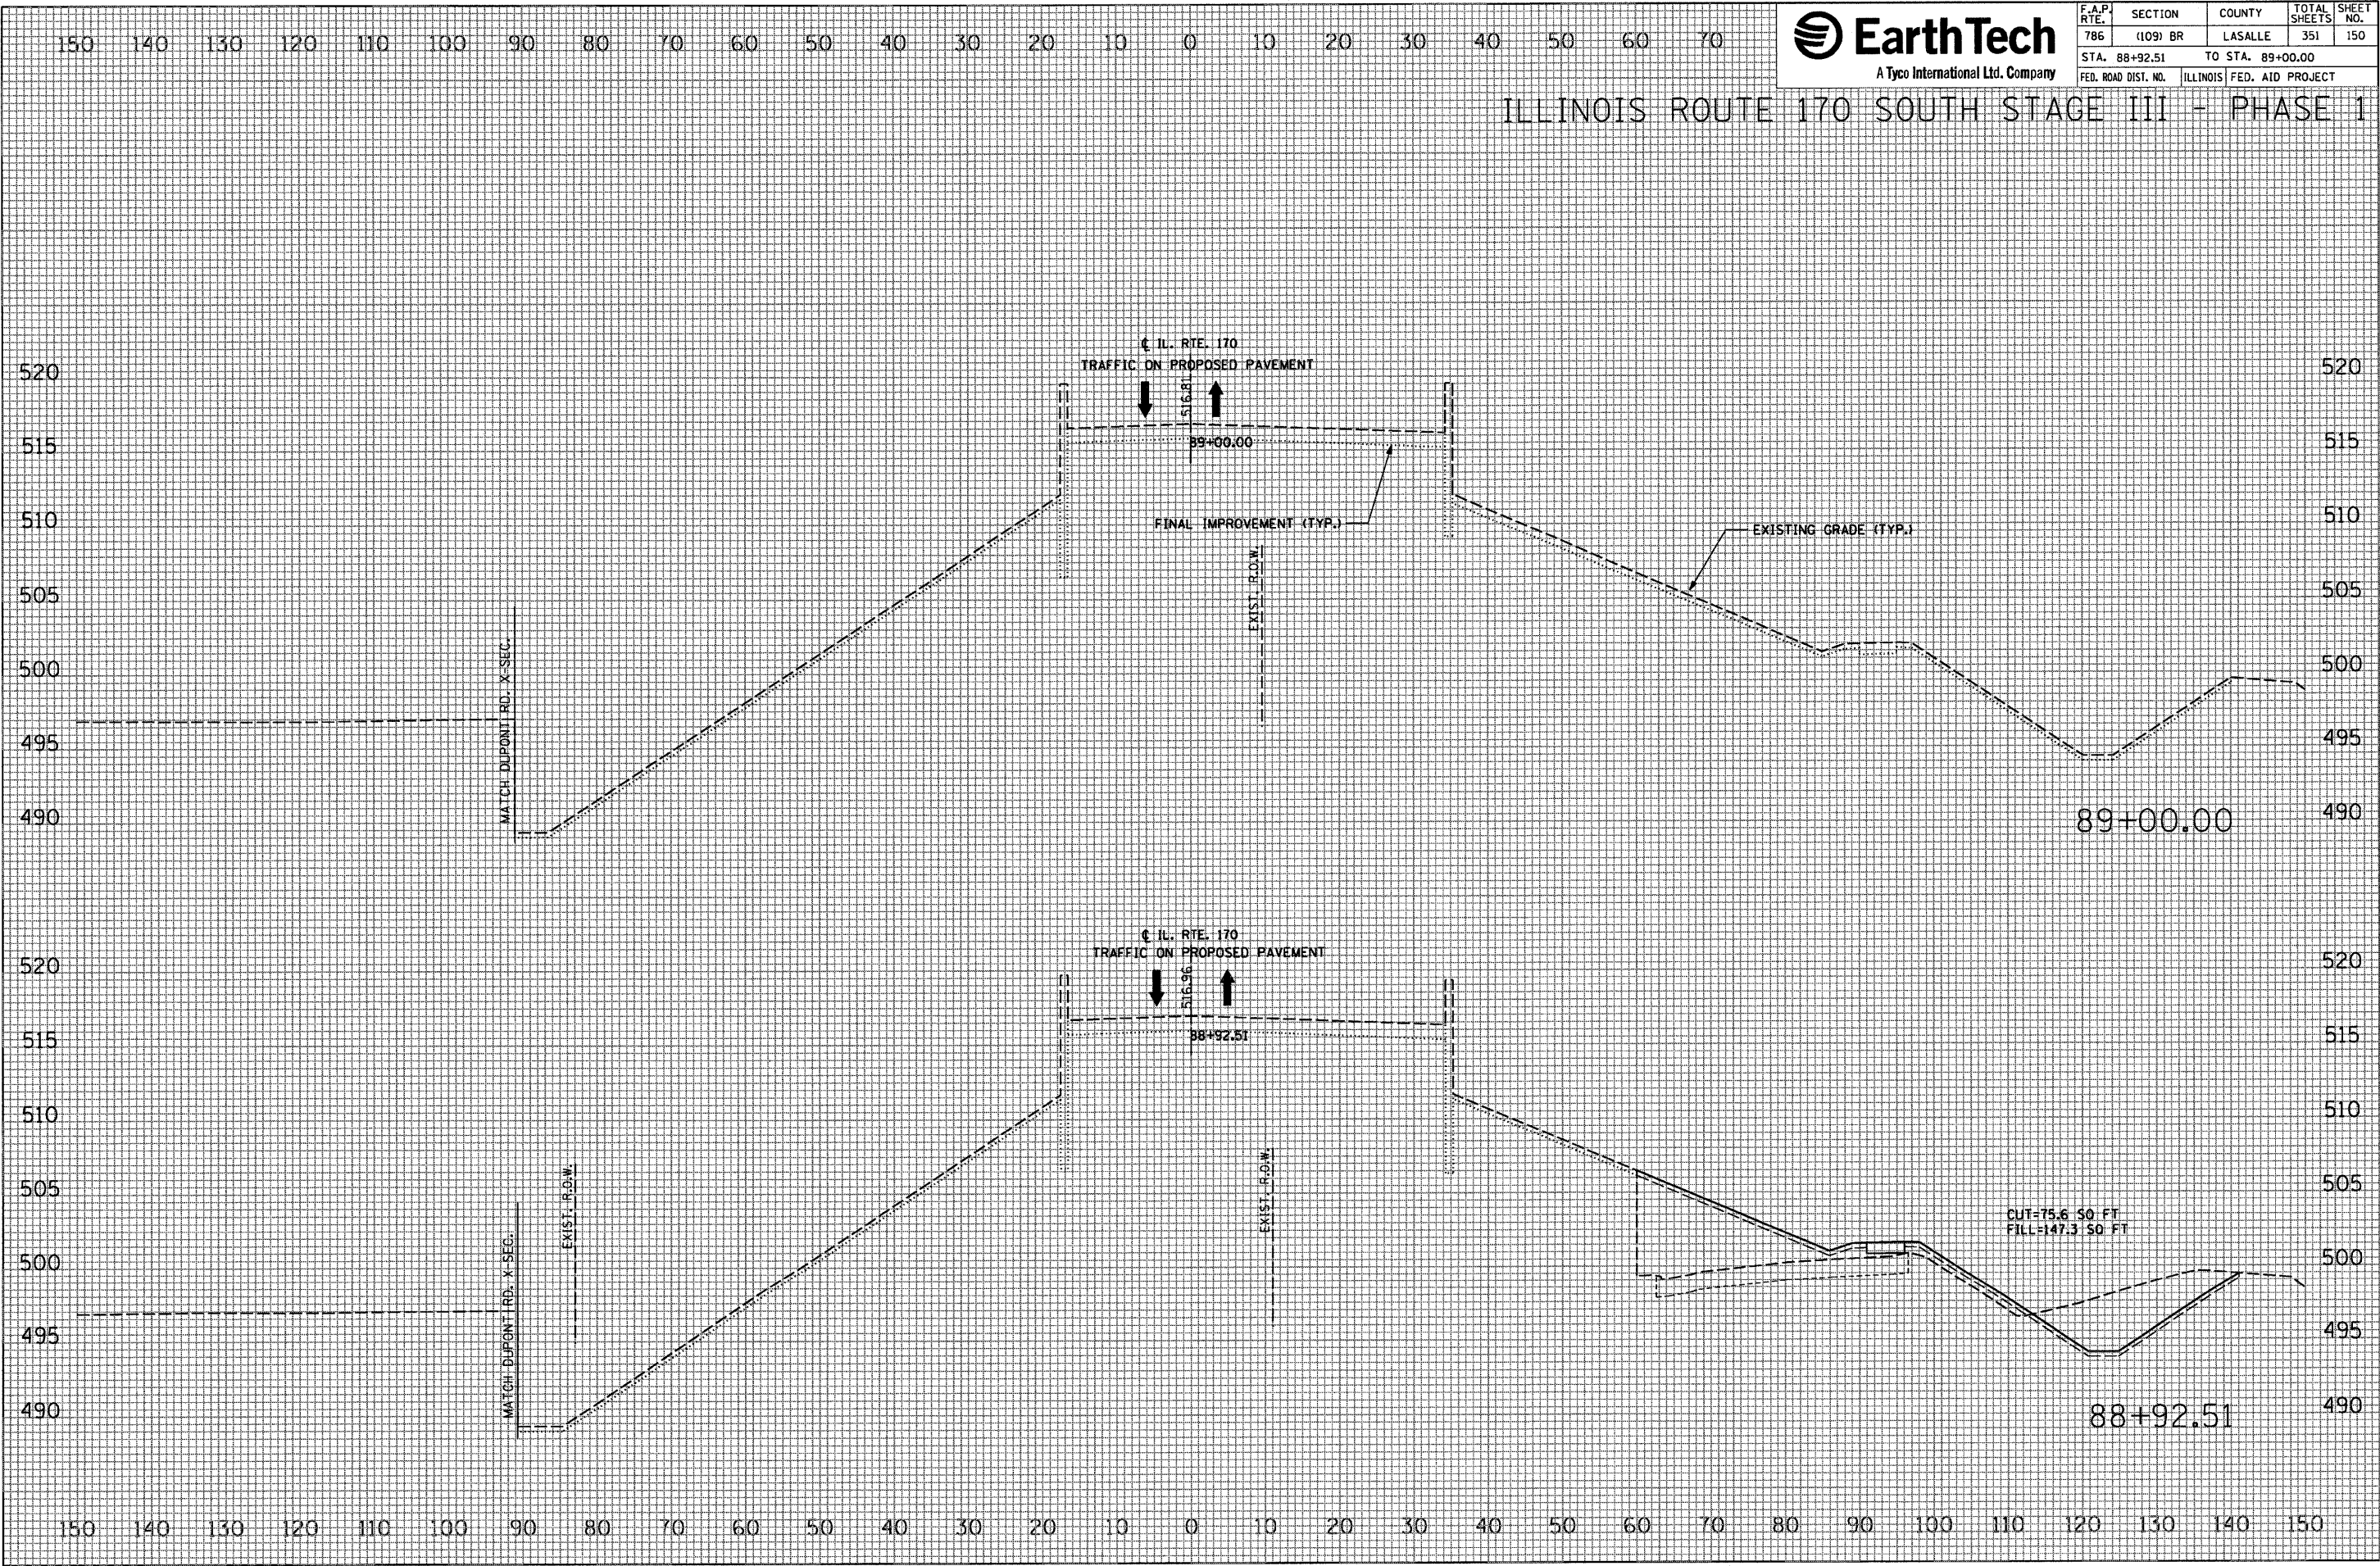

DATE	BY	FINAL SURVEY	QUANTIFIED
		NOTE BOOK	PLOTTED
		NO.	AREAS CHECKED

DATE	BY	ORIGINAL SURVEY	QUANTIFIED
		NOTE BOOK	PLOTTED
		NO.	AREAS CHECKED

PLOT DATE = 10/17/2007
 FILE NAME = #FILE#
 PLOT SCALE = #SCALE#
 USER NAME = #PROJECT#