





F.A.P. RTE.	SECTION	COUNTY	TOTAL SHEETS	SHEET NO.
786	(109) BR	LASALLE	351	168
STA. 61+50		TO STA. 100+00		
FED. ROAD DIST. NO.		ILLINOIS FED. AID PROJECT		

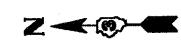

**NOTES:**

1. THE LOCATION OF THE LONGITUDINAL CONSTRUCTION JOINTS MAY VARY, DEPENDING ON THE STAGE CONSTRUCTION OF THE PAVEMENT.
2. SIDE STREET PAVEMENT JOINTS SHALL LINE UP WITH THE CONTRACTION AND CONSTRUCTION JOINTS ON THE MAINLINE PAVEMENT TO AVOID MID-PANEL CRACKING.

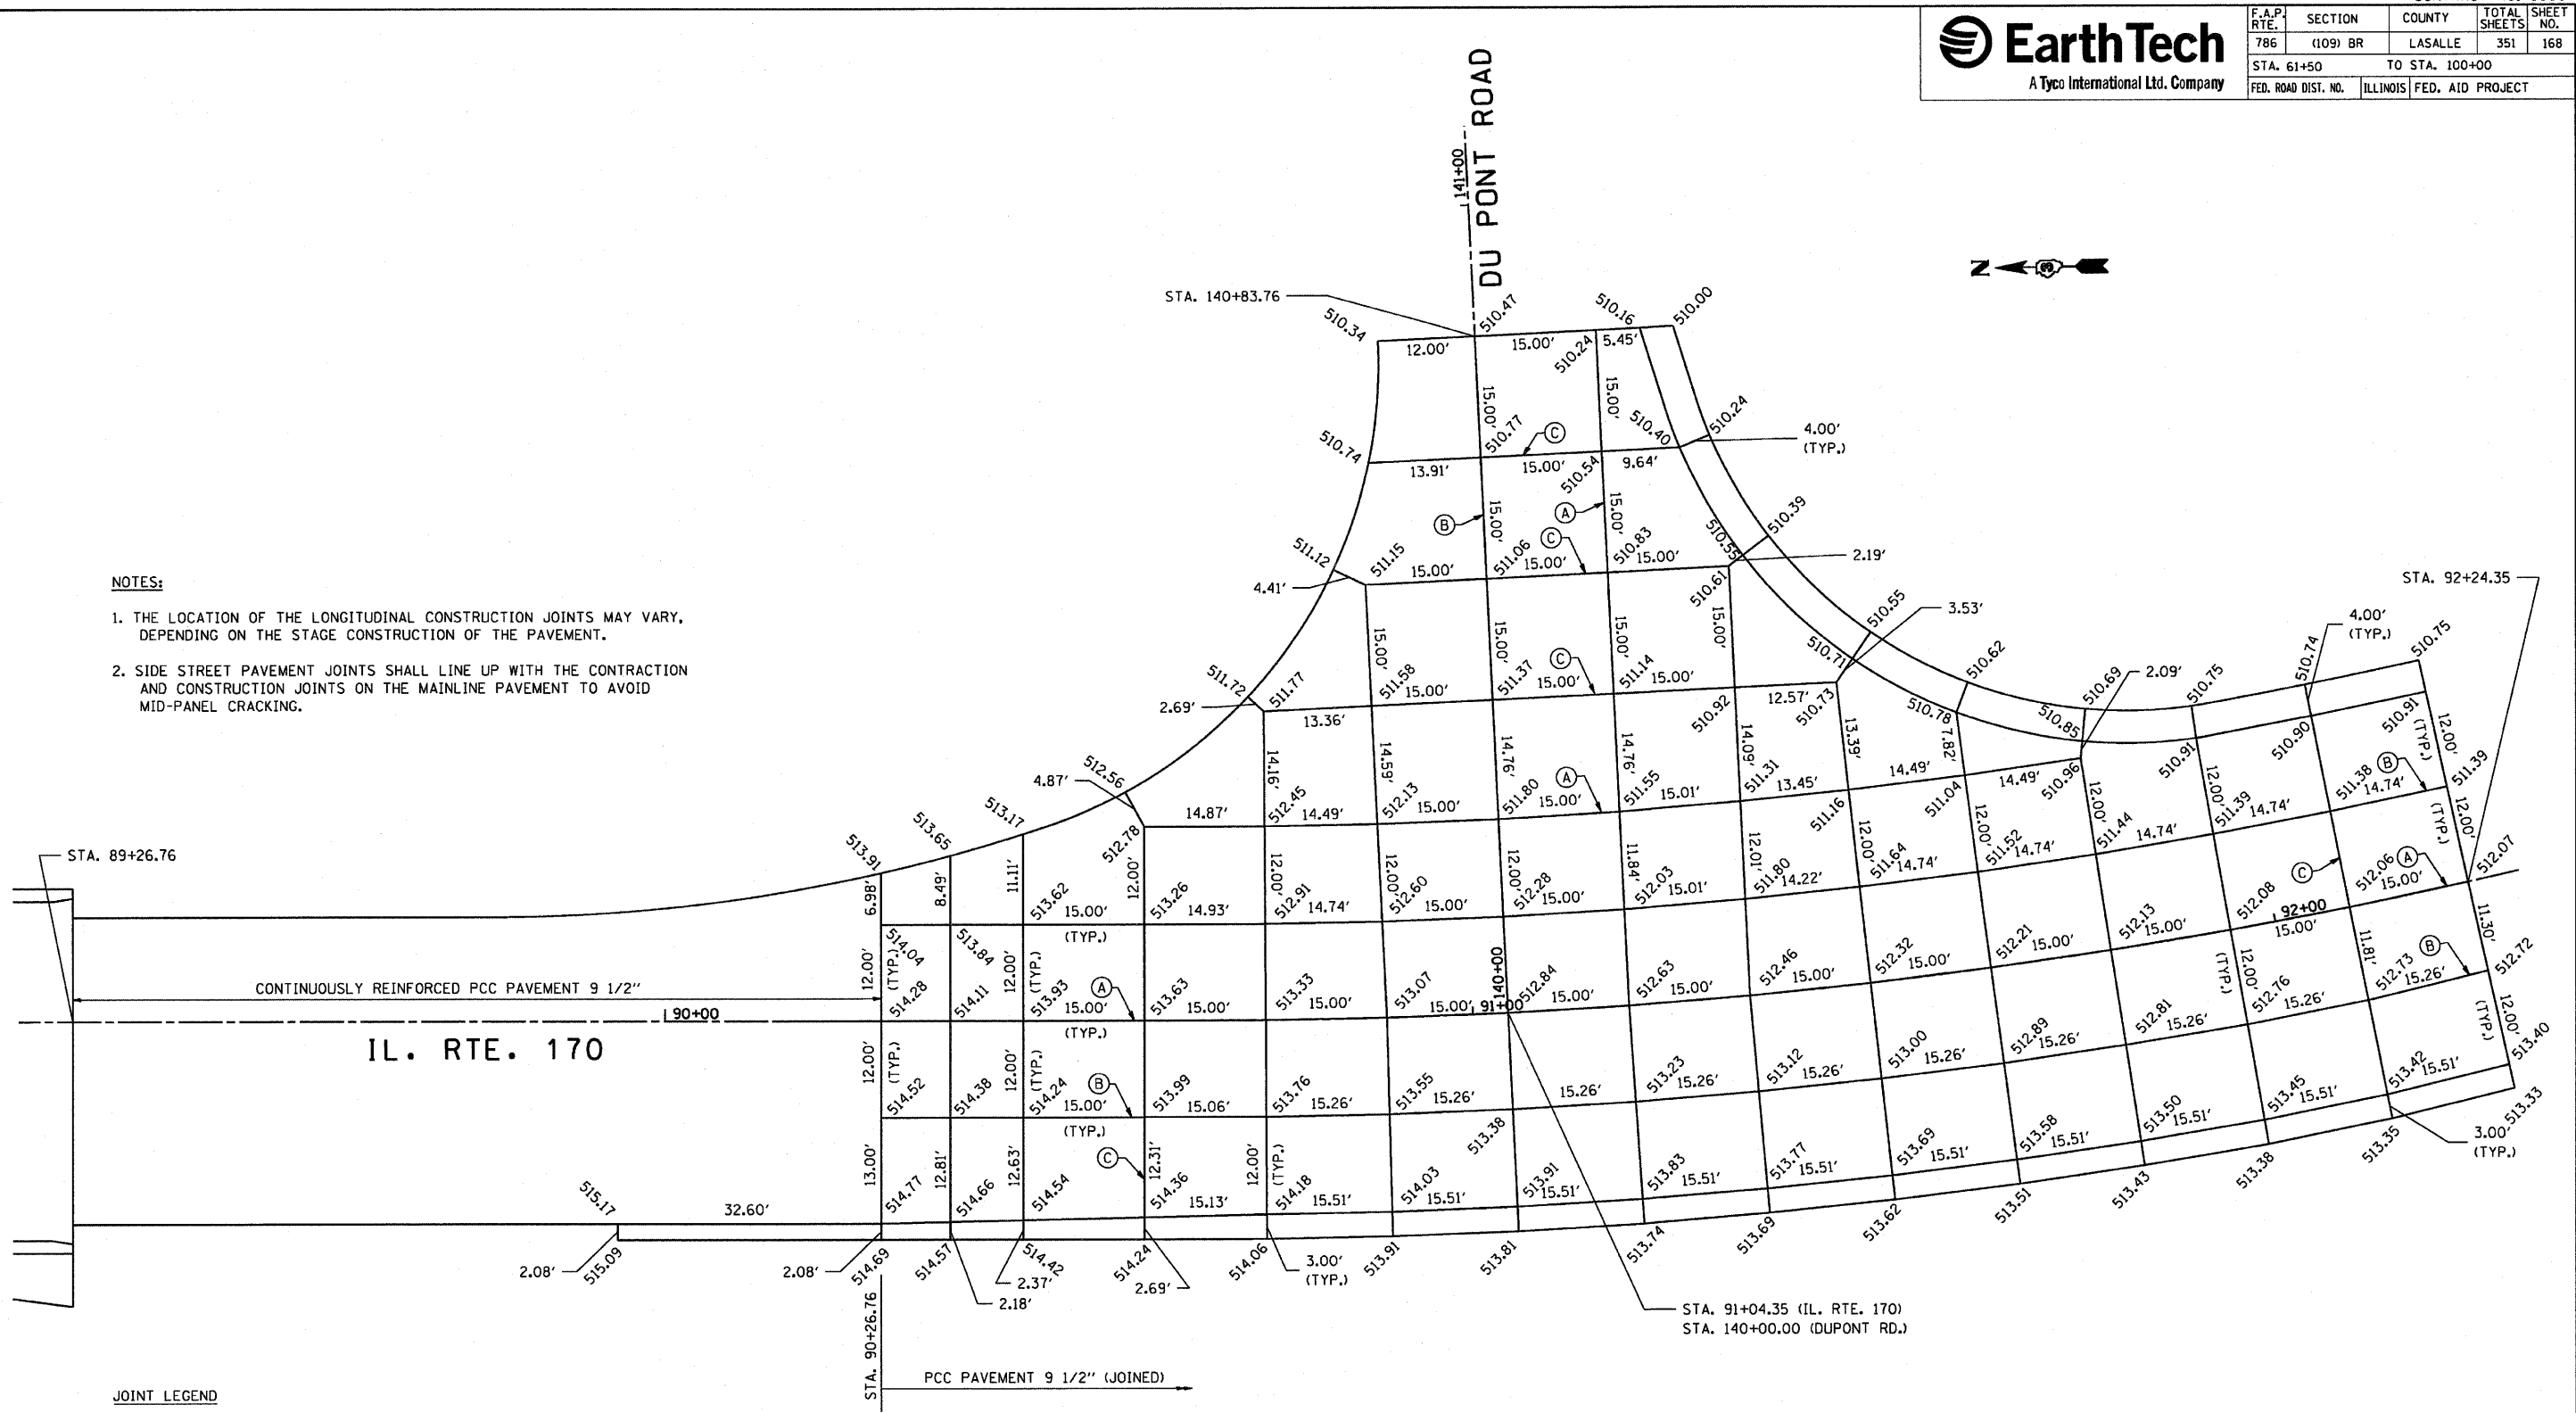

**JOINT LEGEND**

- (A) LONGITUDINAL CONSTRUCTION JOINT WITH 24" GROUTED-IN-PLACE No. 6 TIE BARS AT 24" CENTERS
- (B) SAWED LONGITUDINAL JOINT WITH 30" No. 6 TIE BARS AT 30" CENTERS
- (C) SAWED TRANSVERSE CONTRACTION JOINT WITH 18" DOWEL BARS AT 12" CENTERS

REVISIONS	
NAME	DATE

ILLINOIS DEPARTMENT OF TRANSPORTATION

**INTERSECTION GRADING AND JOINT PLAN**

**IL 170 AND DU PONT ROAD**

SCALE: 1" = 10'

DATE: OCTOBER, 2007

DRAWN BY: CJO

CHECKED BY: JCL

PLOT DATE = 10/1/2007  
 FILE NAME = 101117  
 PLOT SCALE = 1/8"=1'-0"  
 USER NAME = Project