


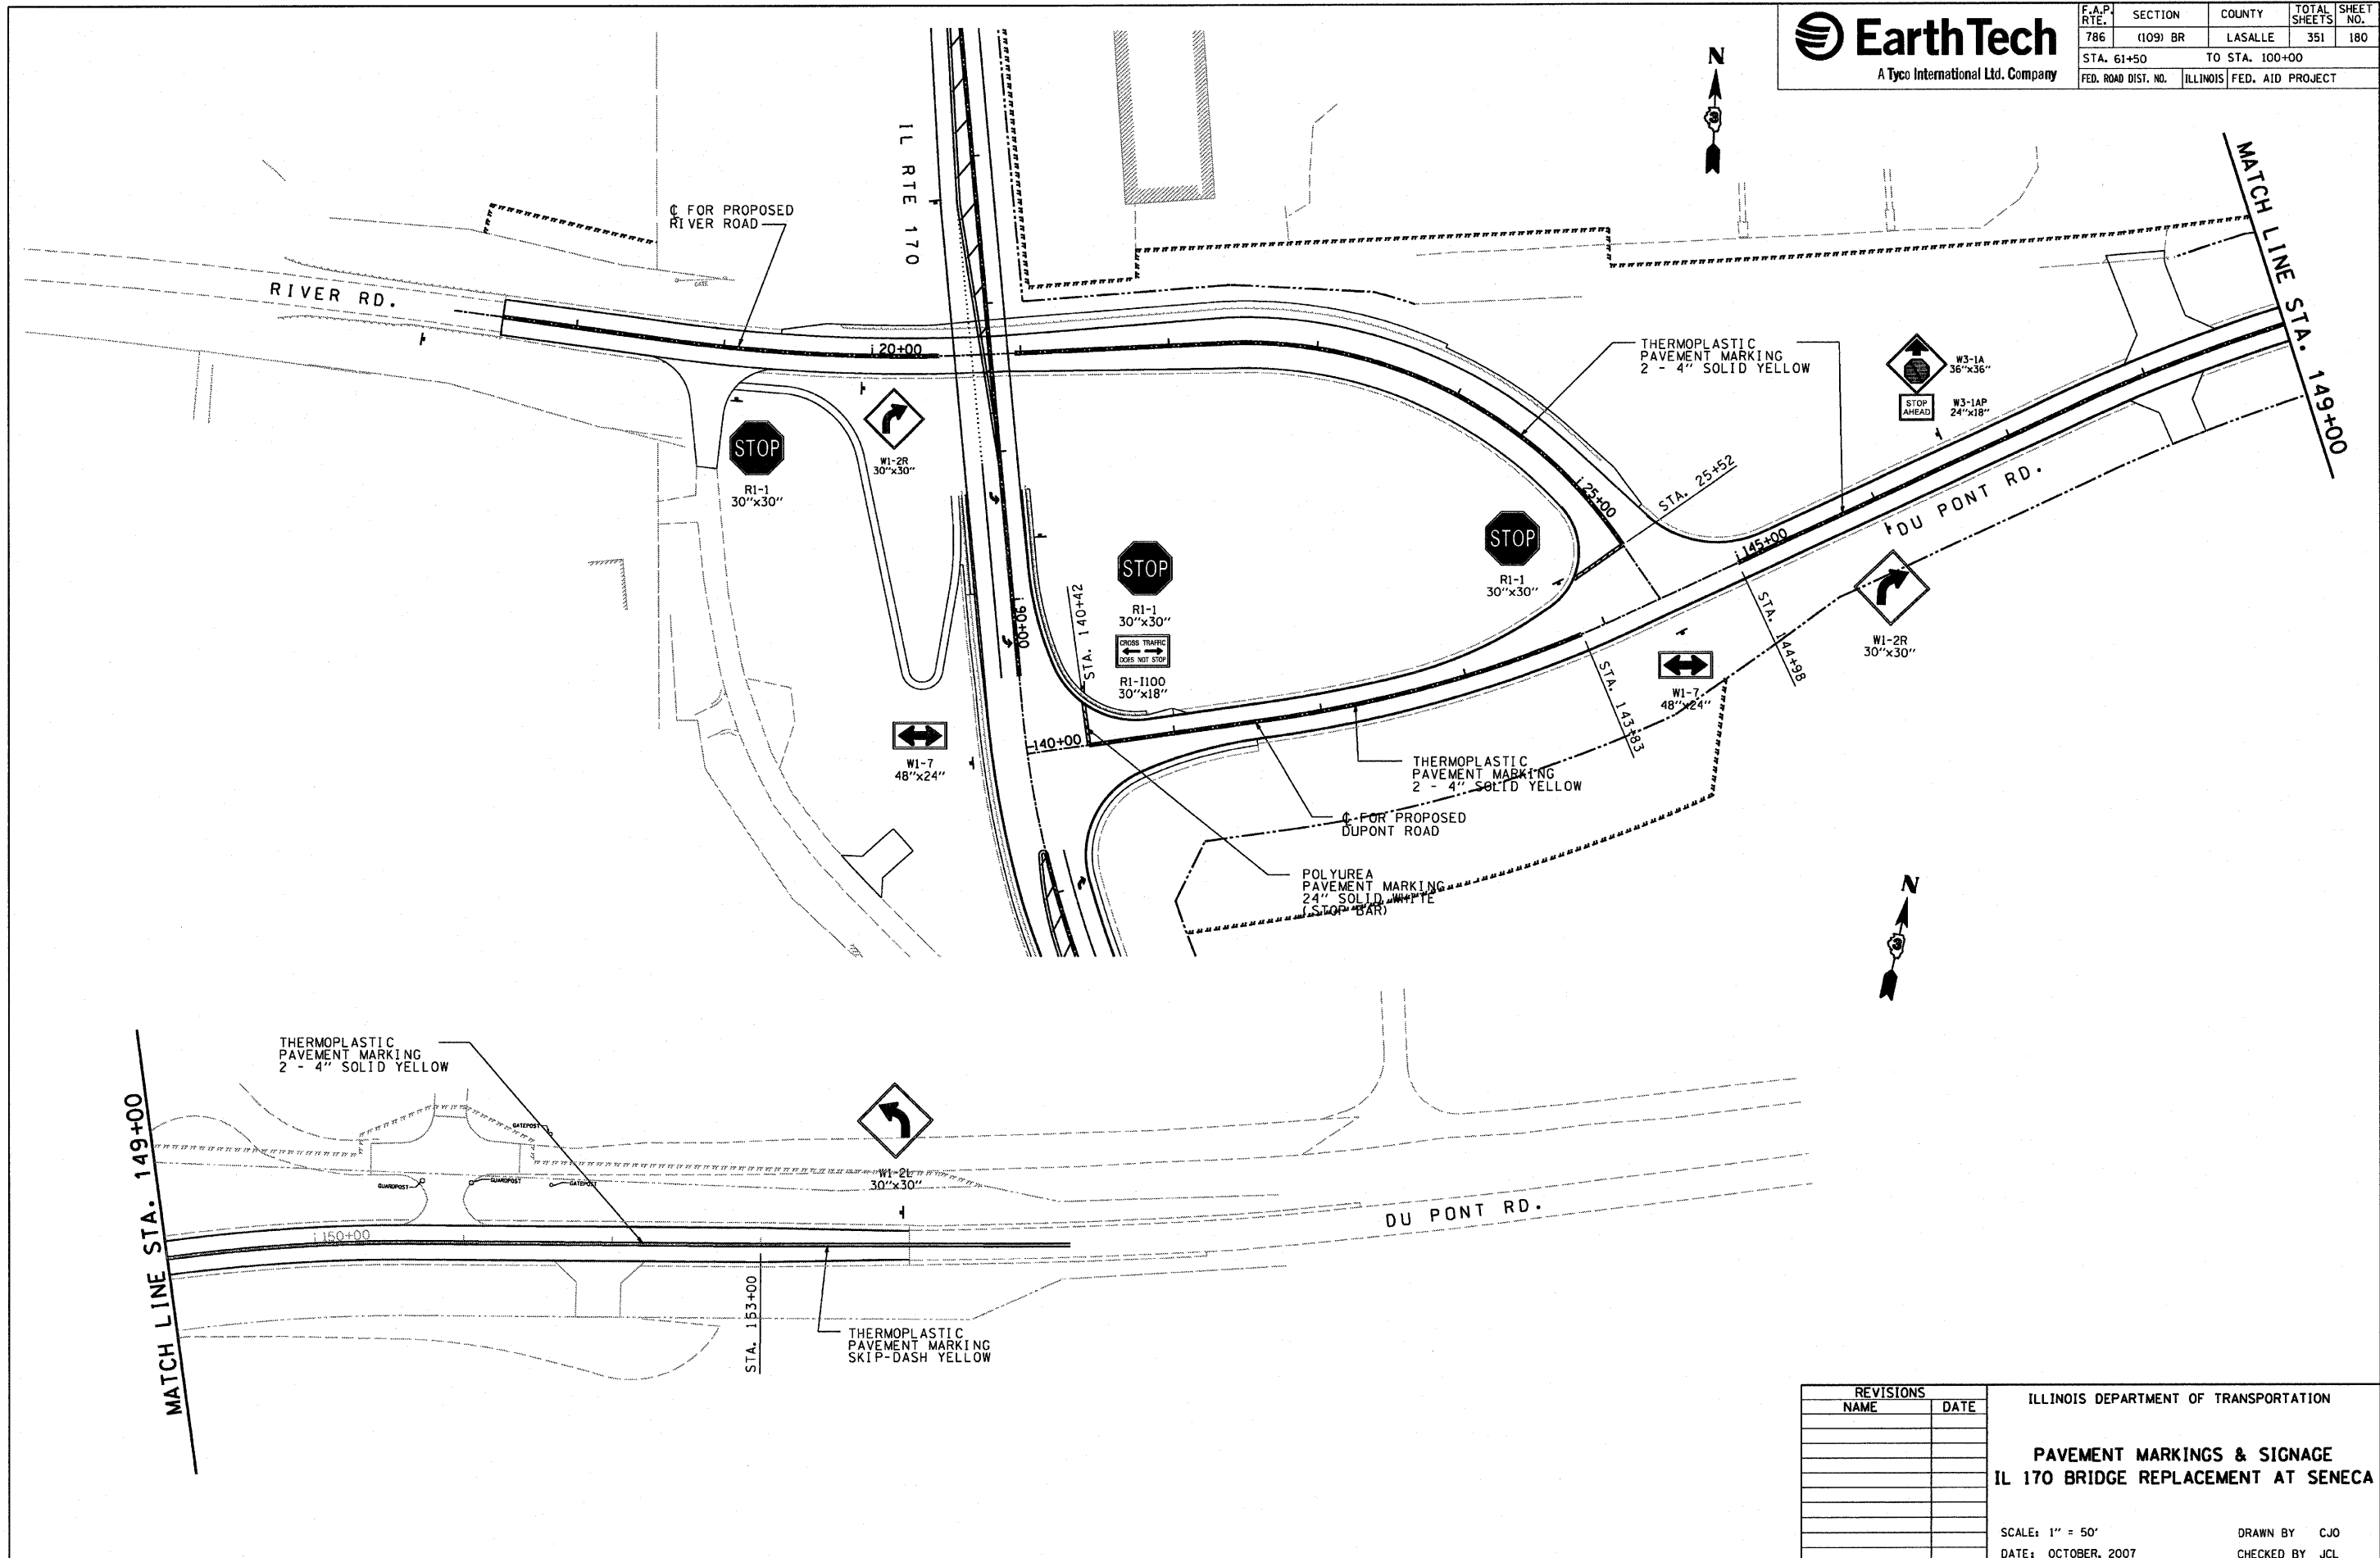

F.A.P. RTE.	SECTION	COUNTY	TOTAL SHEETS	SHEET NO.
786	(109) BR	LASALLE	351	180
STA. 61+50		TO STA. 100+00		
FED. ROAD DIST. NO.		ILLINOIS	FED. AID PROJECT	



PLOT DATE = 10/11/2007  
 FILE NAME = 81111111  
 PLOT SCALE = 850/1000  
 USER NAME = projnet

REVISIONS	
NAME	DATE

ILLINOIS DEPARTMENT OF TRANSPORTATION

**PAVEMENT MARKINGS & SIGNAGE**  
**IL 170 BRIDGE REPLACEMENT AT SENECA**

SCALE: 1" = 50'  
 DATE: OCTOBER, 2007

DRAWN BY: CJO  
 CHECKED BY: JCL