


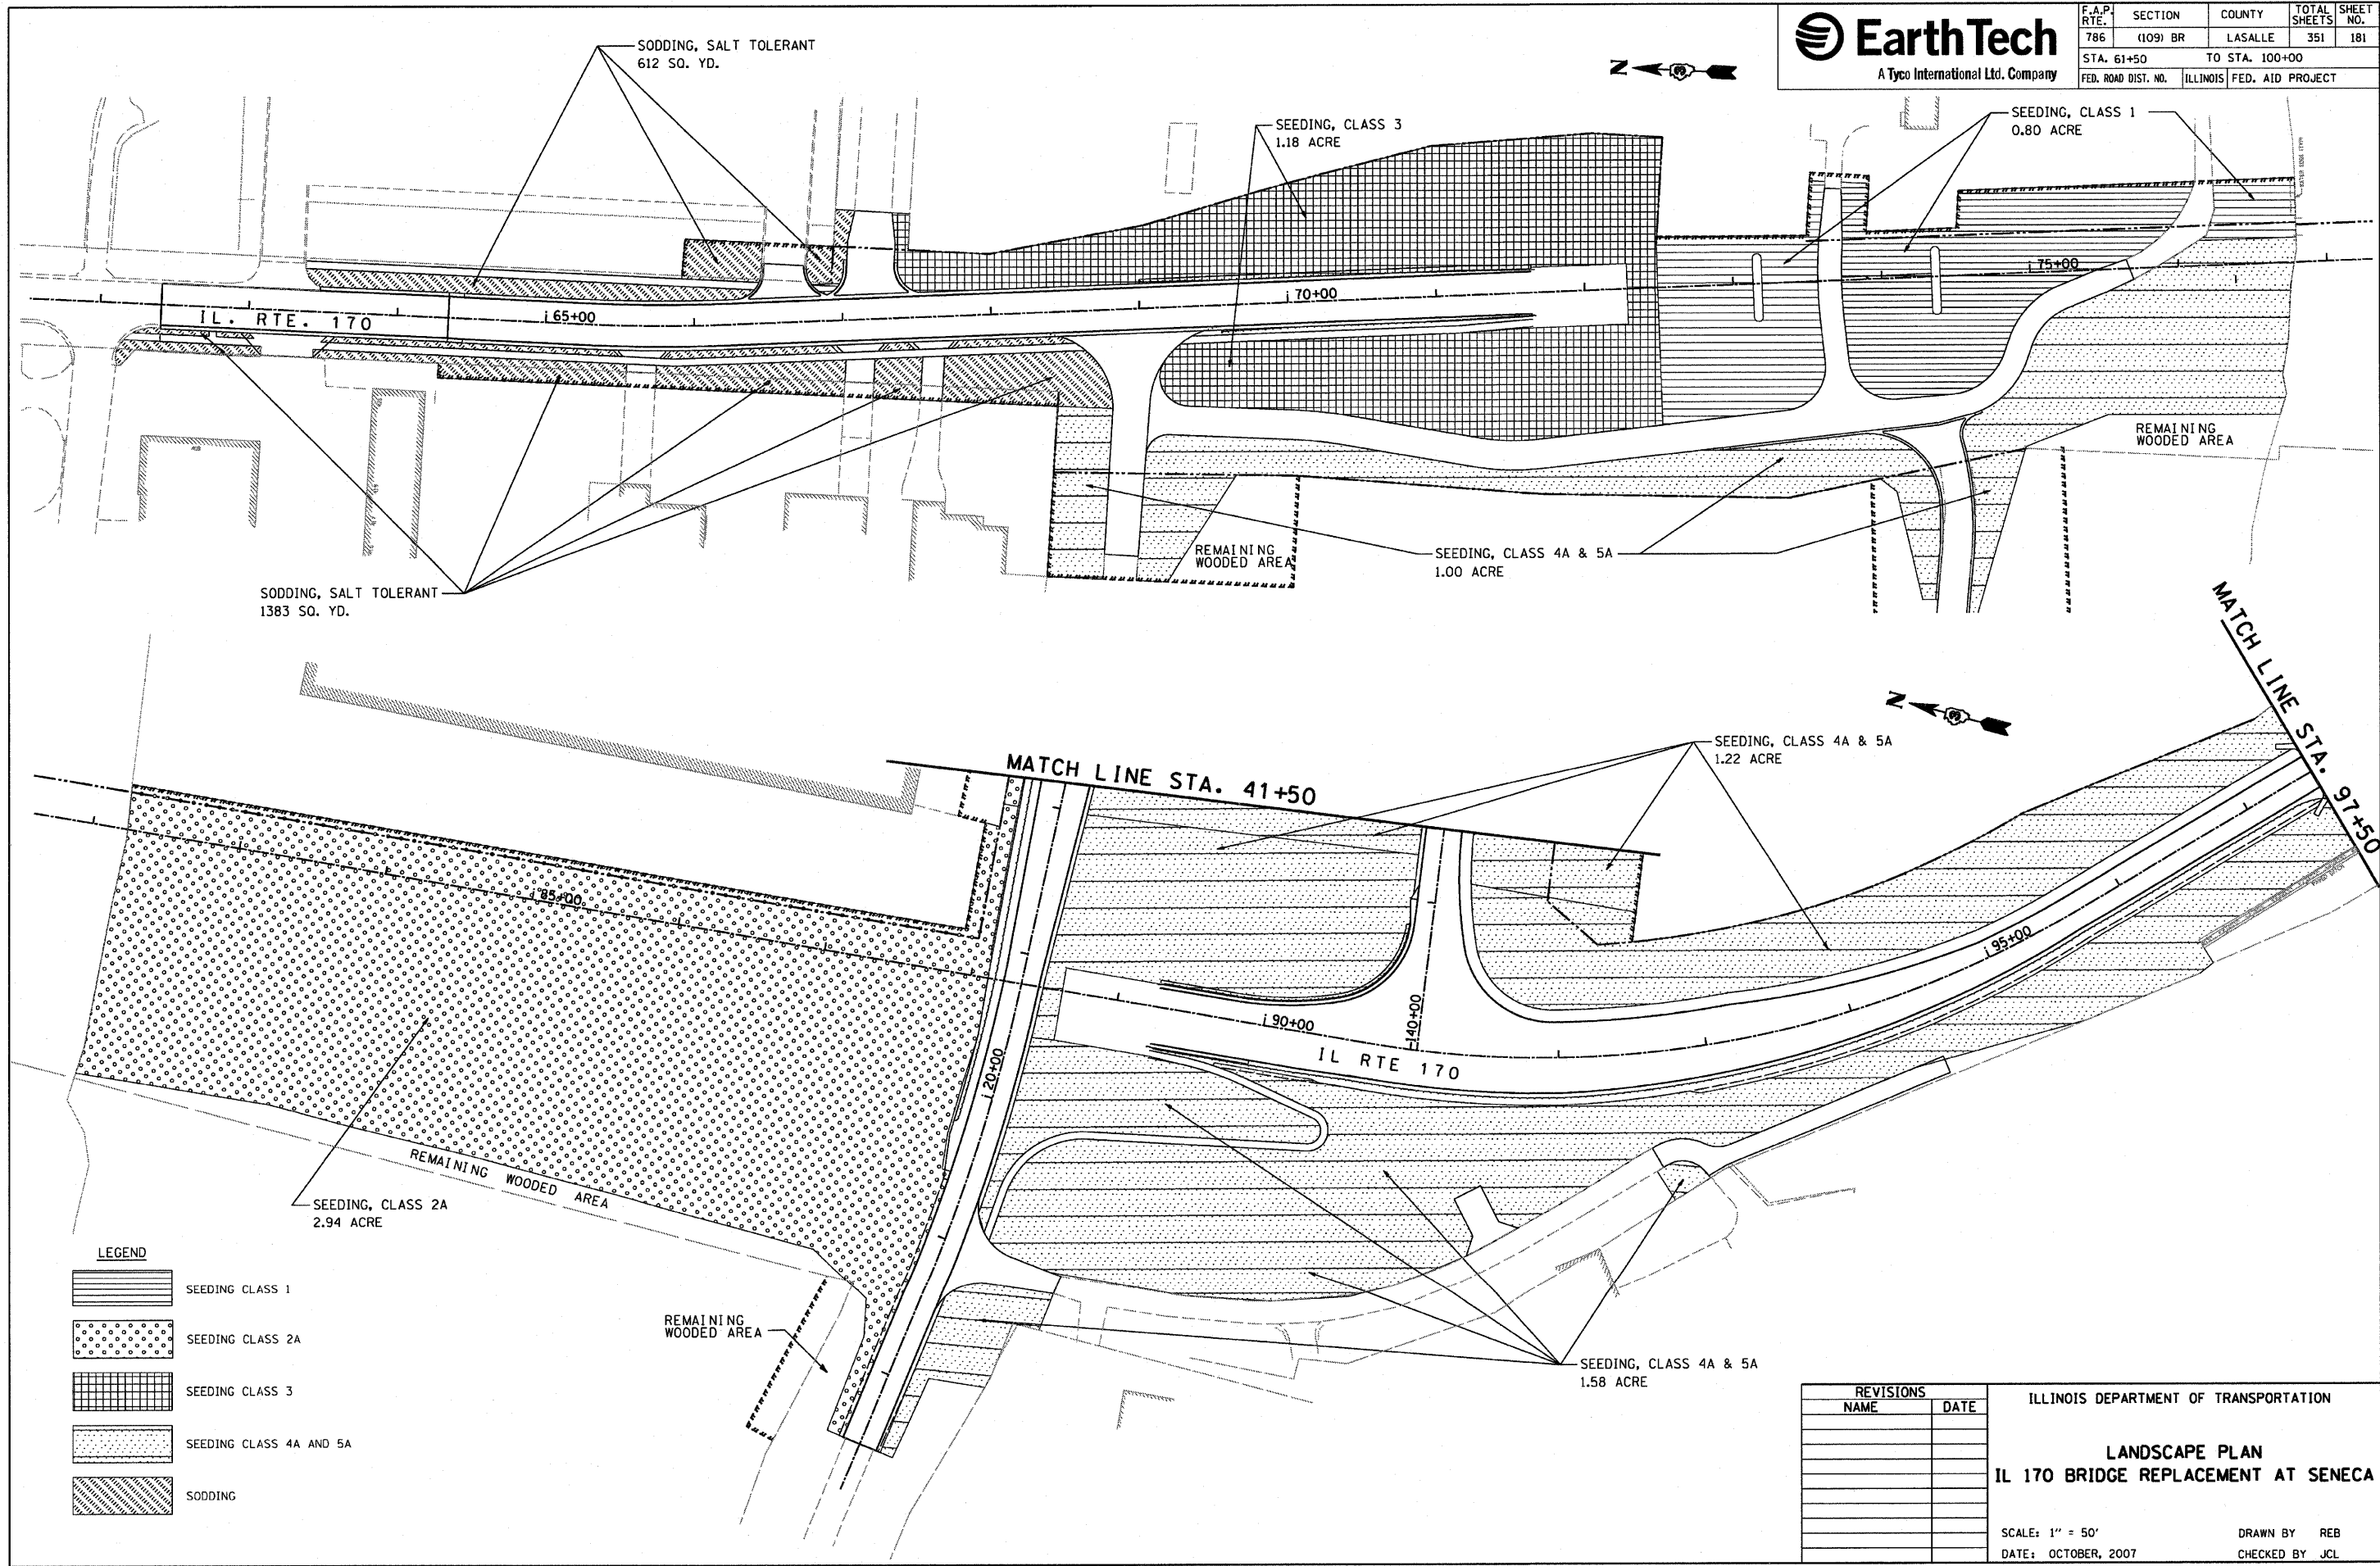

F.A.P. RTE.	SECTION	COUNTY	TOTAL SHEETS	SHEET NO.
786	(109) BR	LASALLE	351	181
STA. 61+50		TO STA. 100+00		
FED. ROAD DIST. NO.		ILLINOIS FED. AID PROJECT		



**LEGEND**

	SEEDING CLASS 1
	SEEDING CLASS 2A
	SEEDING CLASS 3
	SEEDING CLASS 4A AND 5A
	SODDING

REVISIONS	
NAME	DATE

ILLINOIS DEPARTMENT OF TRANSPORTATION

**LANDSCAPE PLAN**

**IL 170 BRIDGE REPLACEMENT AT SENECA**

SCALE: 1" = 50'

DATE: OCTOBER, 2007

DRAWN BY: REB  
CHECKED BY: JCL

PLOT DATE = 10/11/2007  
FILE NAME = 181110  
PLOT SCALE = 1/4" = 10'  
USER NAME = project